

**CONSULTANTS**

MEFPF  
**AKF GROUP LLC**  
99 Bradford Street, 2nd Floor  
Boston, MA 02211  
1617.737.1111  
1617.737.4311


STRUCTURAL  
**SGH INC.**  
41 Sevon St.  
Waltham, MA 02453  
1781.907.9000  
1781.907.9009

**PROJECT**

**ACCU  
RELOCATION**  
22 Bramhall Street  
Portland, Maine 04102

  
Maine Medical Center  
MaineHealth

**MAINE MEDICAL  
CENTER**  
22 Bramhall Street  
Portland, Maine 04102

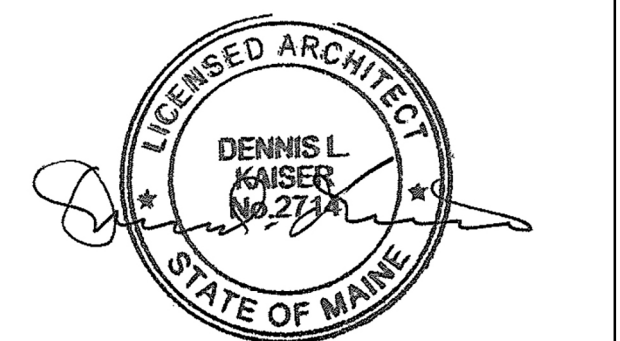

06.24.2016  
**ISSUE CHART**

ISSUED FOR PERMIT	06.24.2016
NO. ISSUE	DATE
Job Number	152168.029
Checked	Checker
Approved	Approver
TITLE	

**RICHARDS 7 - FFE PLAN**

**SHEET NUMBER**

**A15-20**



**1 RICHARDS 7 FFE PLAN**  
1/8" = 1'-0"

TYPE MARK	DESCRIPTION	NOTES
C-1	TASK CHAIR	Aeron Work Chair - AE113 Series
C-3	LOUNGE CHAIR	
C-4	LOUNGE SOFA	
T-1	SIDE OFFICE TABLE	
T-2	SIDE COFFEE TABLE	
T-3	LOUNGE TABLE	
WS-1	24" x 72" BENCH	INCLUDES STORAGE PEDESTAL

TYPE MARK	DESCRIPTION	NOTES
FS	FRIDGE DORM	MMC TO PROVIDE CUT SHEETS
NC	NURSE CALL DESK	
PC	COMPUTER	
PRD	DESKTOP PRINTER	