

**CONSULTANTS**

**AKF GROUP LLC**  
MEPPP  
99 Bradford Street, 2nd Floor  
Boston, MA 02211  
1617.737.1111  
1617.737.4311


**STRUCTURAL  
SGH INC.**  
41 Seyon St.  
Waltham, MA 02453  
1781.907.9000  
1781.907.9009

**PROJECT**

**ACCU  
RELOCATION**  
22 Bramhall Street  
Portland, Maine 04102



**MAINE MEDICAL  
CENTER**  
22 Bramhall Street  
Portland, Maine 04102

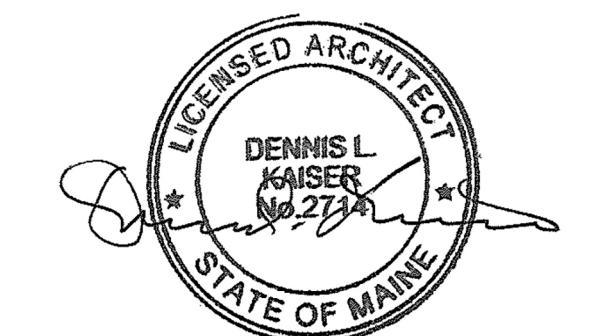

06.24.2016

**ISSUE CHART**

NO.	ISSUE	DATE
1	ISSUED FOR PERMIT	06.24.2016
2	ISSUE	

Job Number 152168.029


Checked \_\_\_\_\_

Approved \_\_\_\_\_

**TITLE**  
**RICHARDS 8 -  
INTERIOR  
ELEVATIONS -  
ACCU BAYS**


SHEET NUMBER

**A45-21**

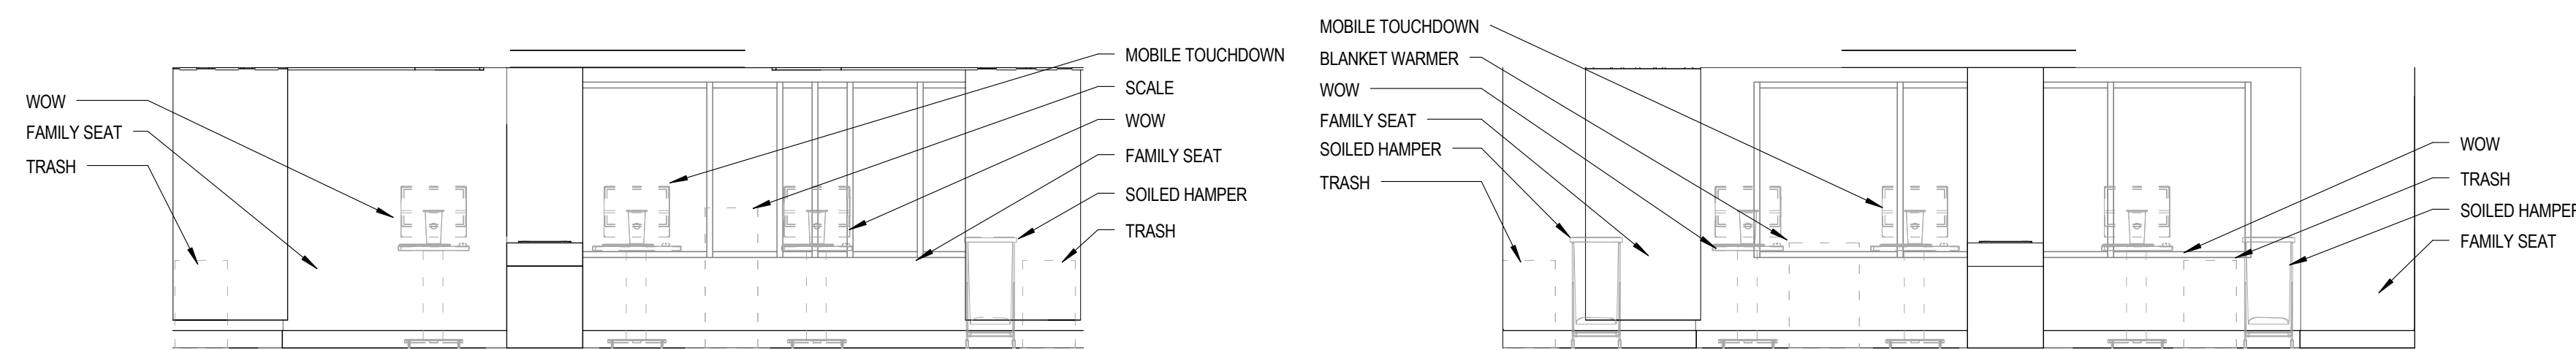


**6 PT BAY SUITE 1 - WINDOW ELEVATION**  
1/4" = 1'-0"


**5 PT BAY SUITE 2 - WINDOW ELEVATION**  
1/4" = 1'-0"

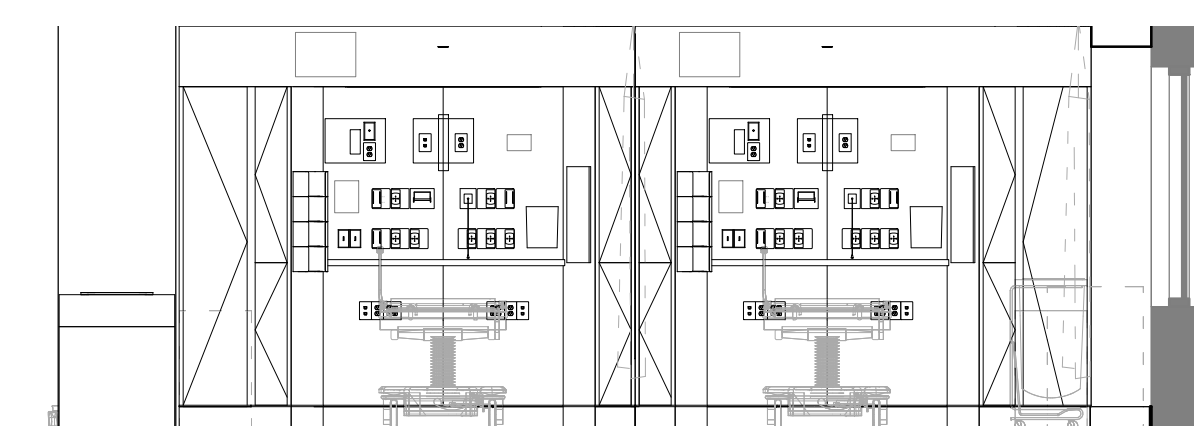

**3 ACCU TYPICAL TWO BAY**  
1/4" = 1'-0"

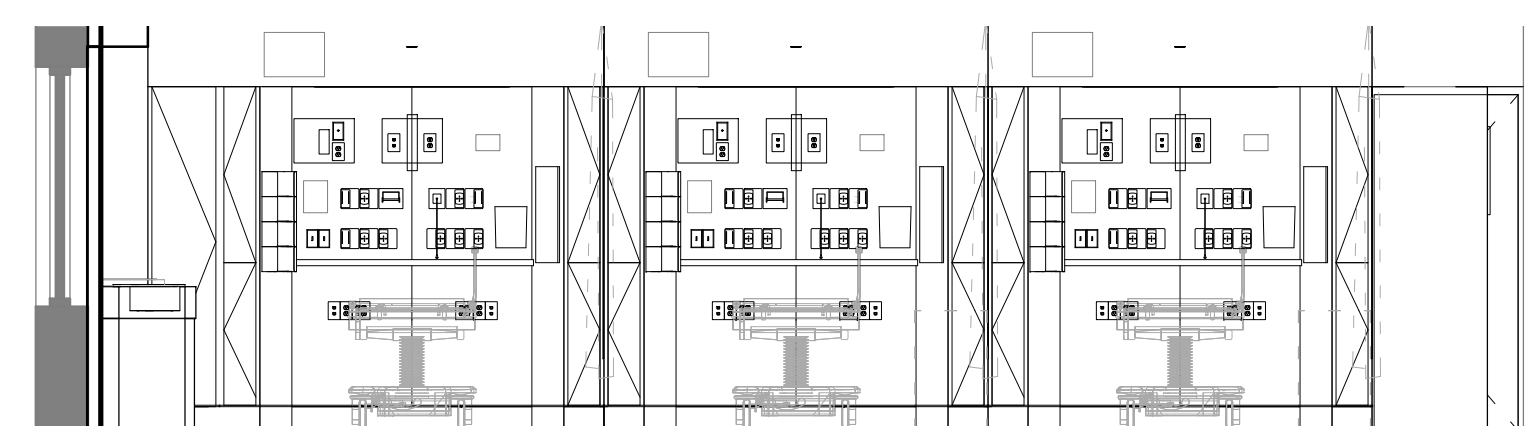

**2 Elevation 8 -**  
1/4" = 1'-0"

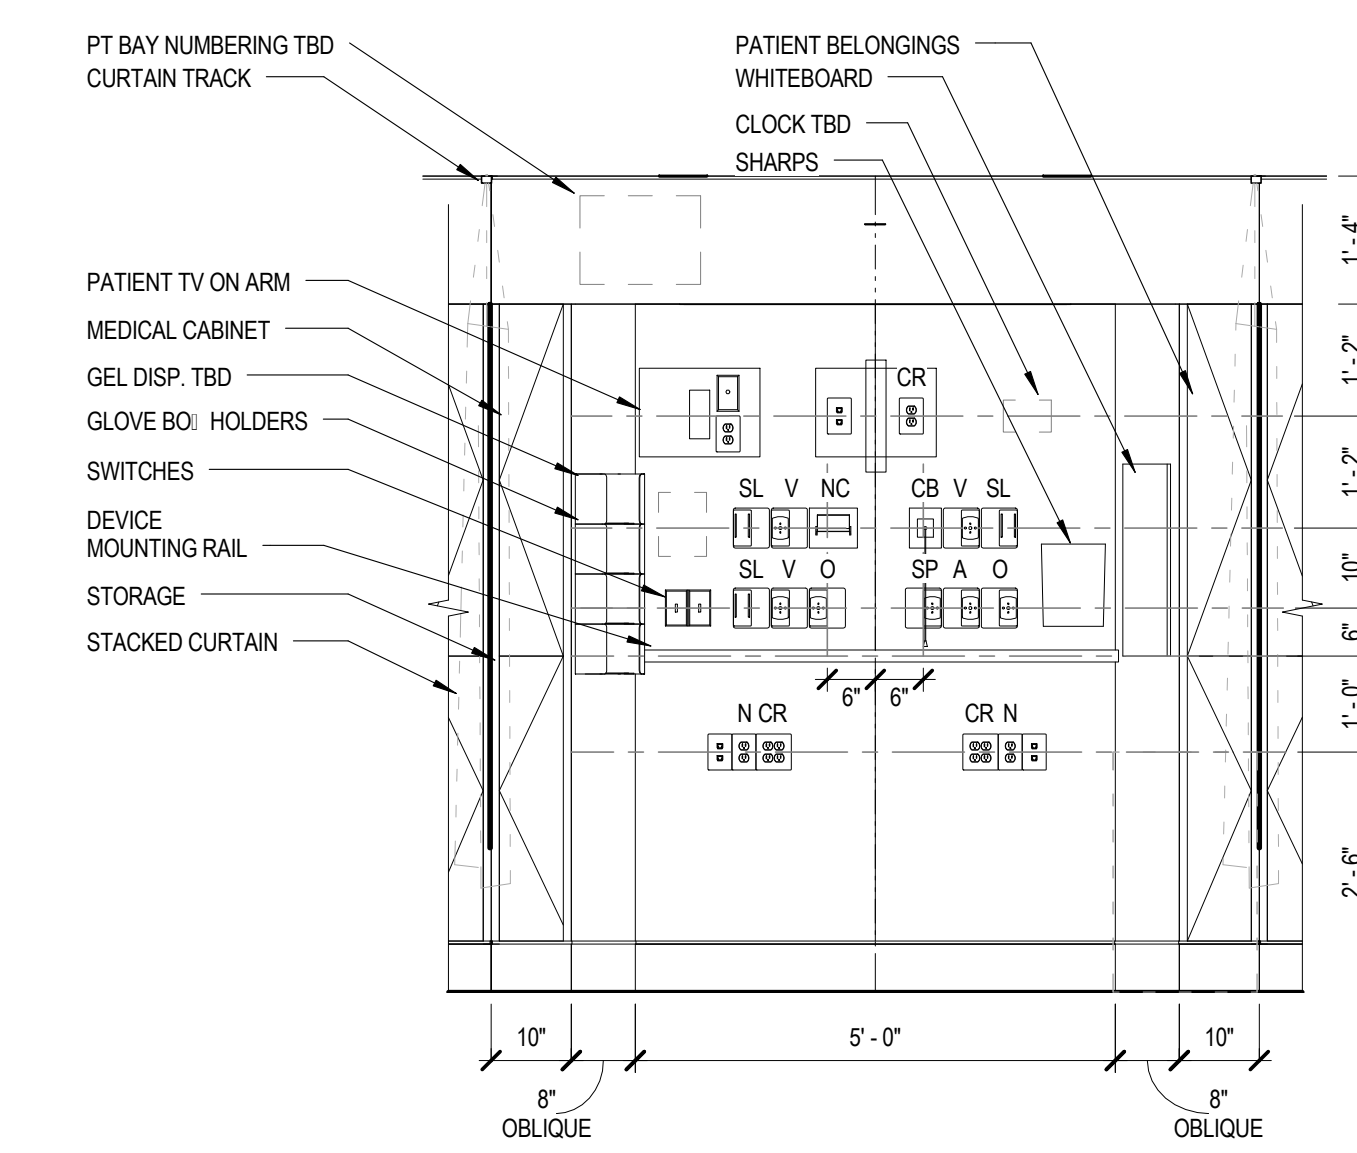

**1 ACCU BAY TYPE A HEADWALL**  
1/2" = 1'-0"