

CONSULTANTS

MEPP
AKF GROUP LLC
99 Bradford Street, 2nd Floor
Boston, MA 02211
1617.737.1111
1617.737.4311


STRUCTURAL
SGH INC.
41 Sevon St.
Waltham, MA 02453
1781.907.9000
1781.907.9009

PROJECT

**ACCU
RELOCATION**
22 Bramhall Street
Portland, Maine 04102



**MAINE MEDICAL
CENTER**
22 Bramhall Street
Portland, Maine 04102

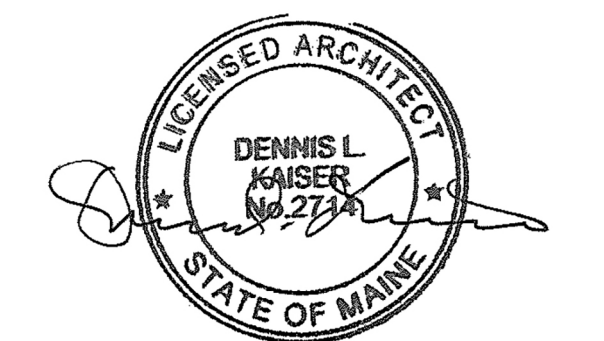

06.24.2016
ISSUE CHART


NO.	ISSUE	DATE
1	ISSUED FOR PERMIT	06.24.2016
2	ISSUE	DATE

Job Number 152168.029
Checked _____ Checker _____
Approved _____ Approver _____


TITLE
**MILLWORK
DETAILS -
HEADWALL**

SHEET NUMBER

A50-23

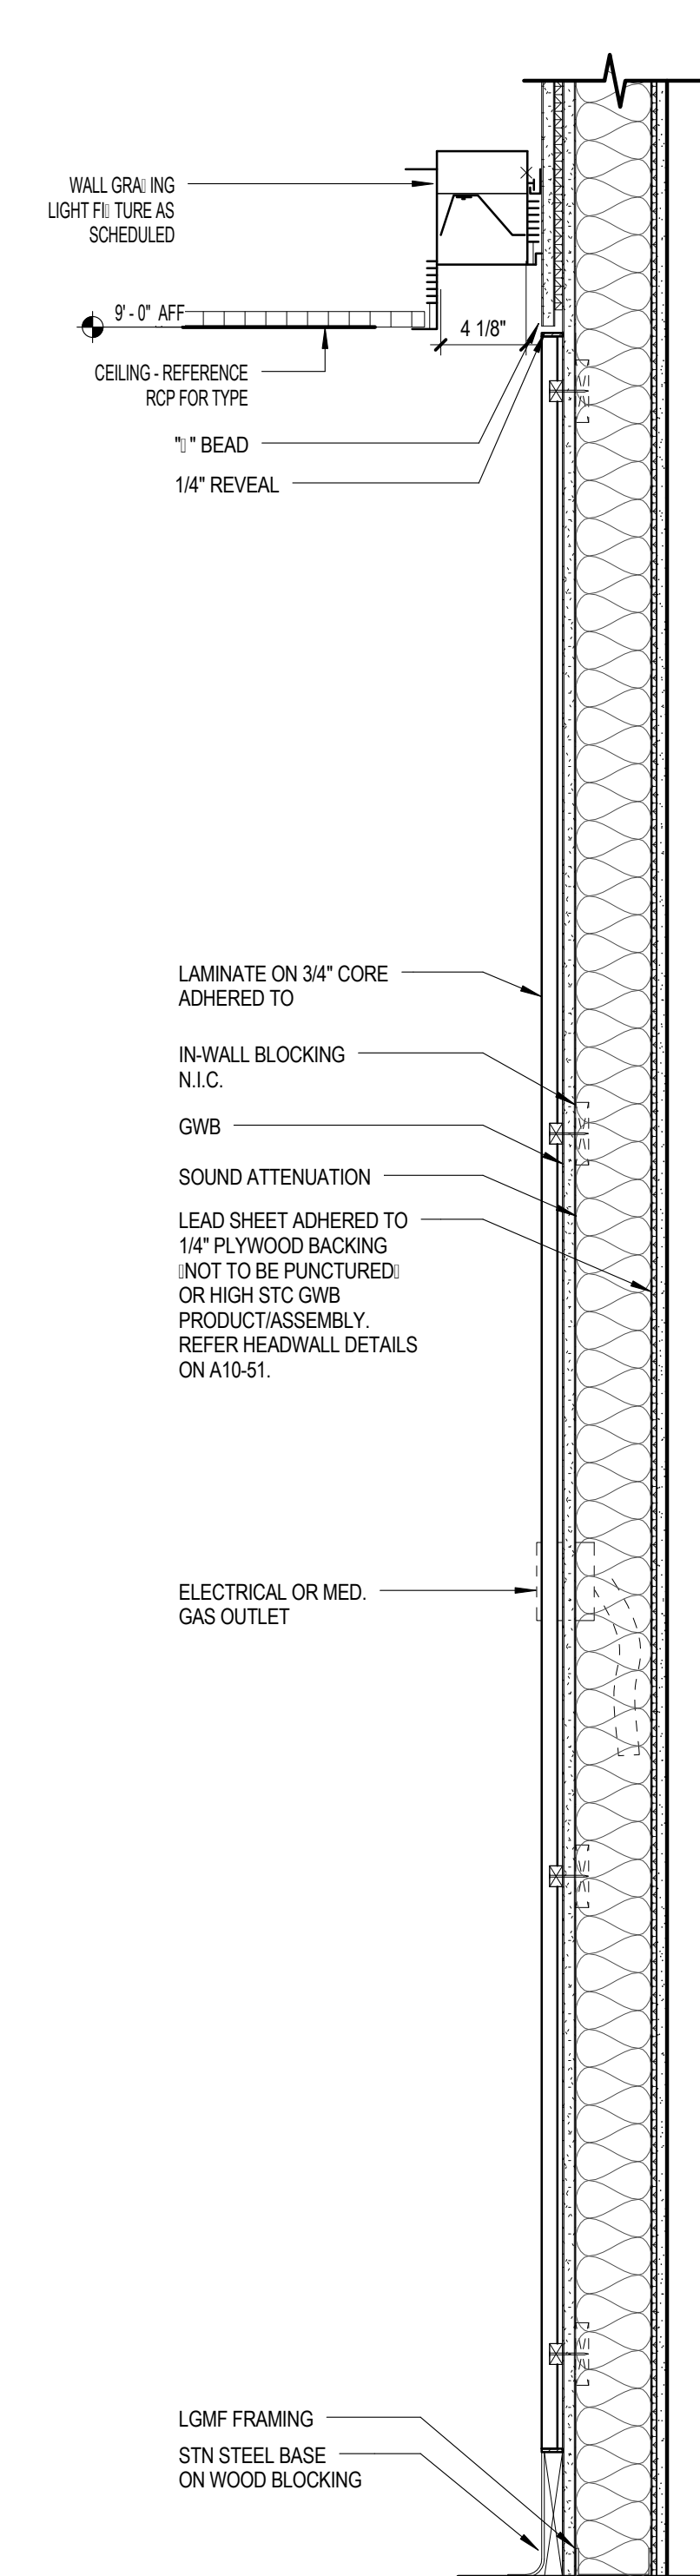

2 PATIENT ROOM HEADWALL
1 1/2" | 1'-0"

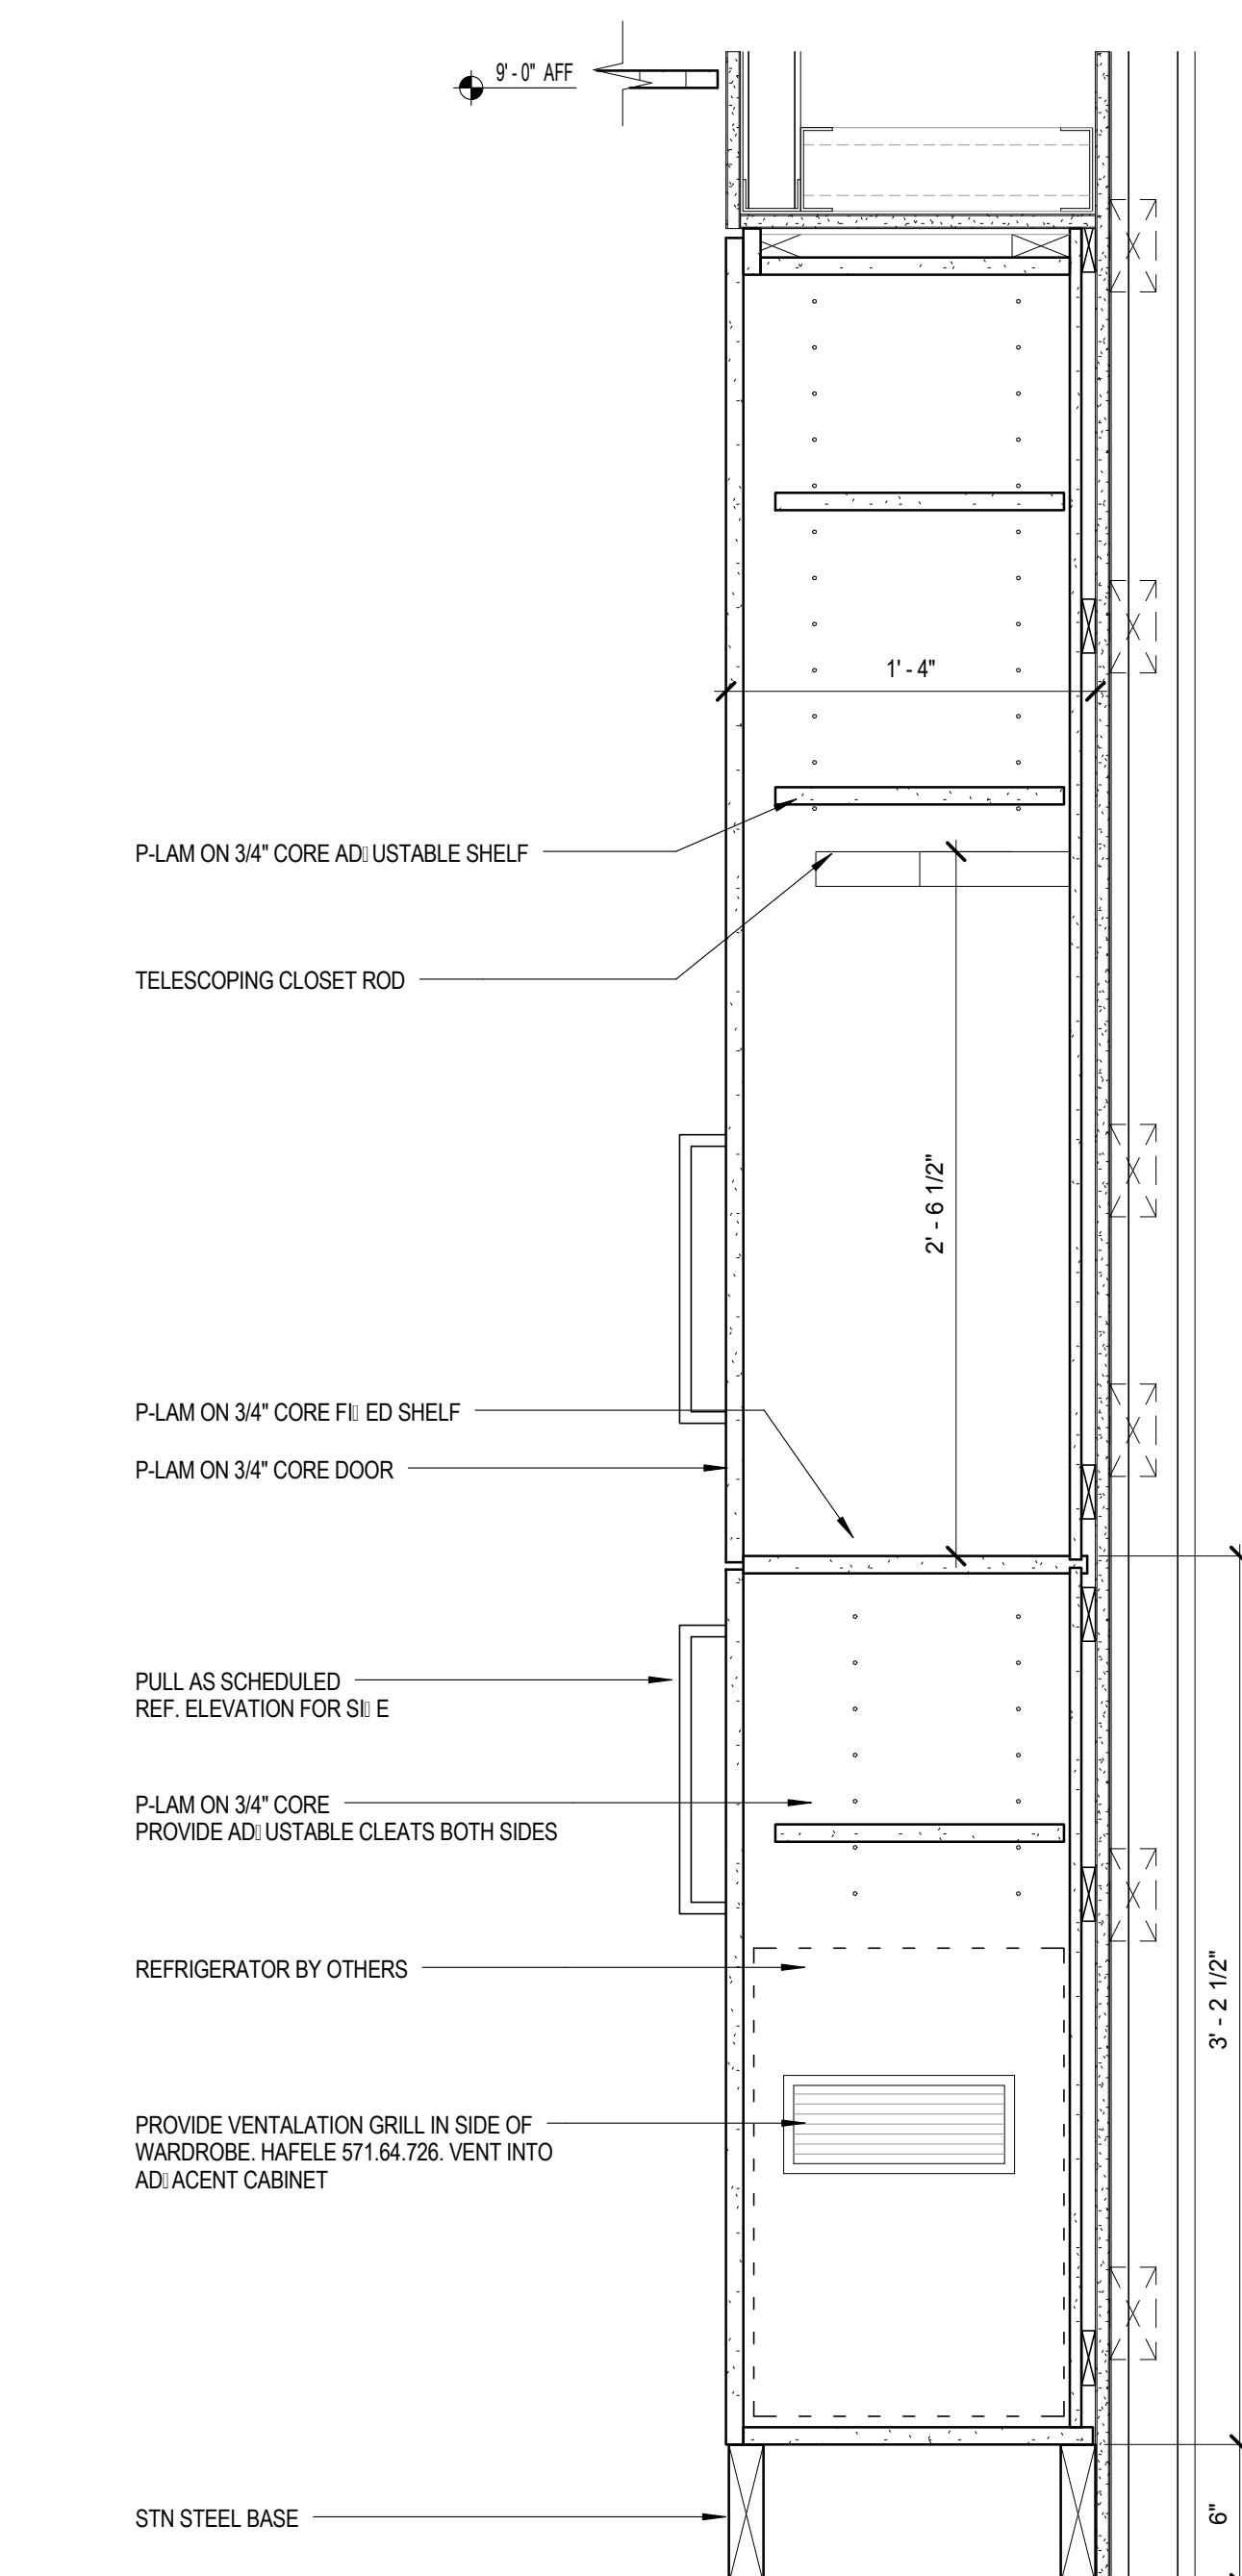

1 PATIENT ROOM WARDROBE
1 1/2" | 1'-0"