


PERKINS+WILL
 225 Franklin Street, Suite 1100
 Boston, MA 02110
 1617-478-0300
 1617-478-0321
 www.perkinswill.com

CONSULTANTS
MEPP
AKF GROUP LLC
 99 Bedford St., 2nd Floor
 Boston, MA 02111
 1617-737-1111
 1617-737-4311


STRUCTURAL
SGH INC.
 41 Seyon St.
 Waltham, MA 02453
 1781-907-8000
 1781-907-9009

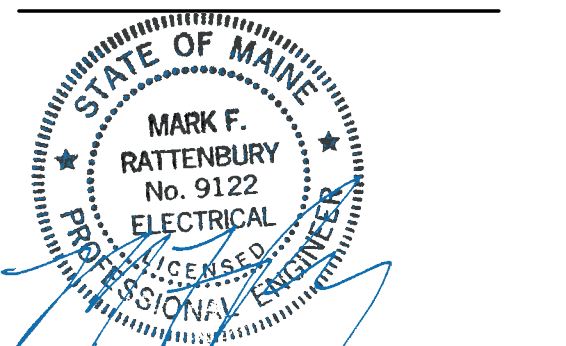

PROJECT
ACCU
RELOCATION
 22 Bramhall Street
 Portland, Maine 04102



MAINE MEDICAL CENTER
 22 Bramhall Street
 Portland, Maine 04102

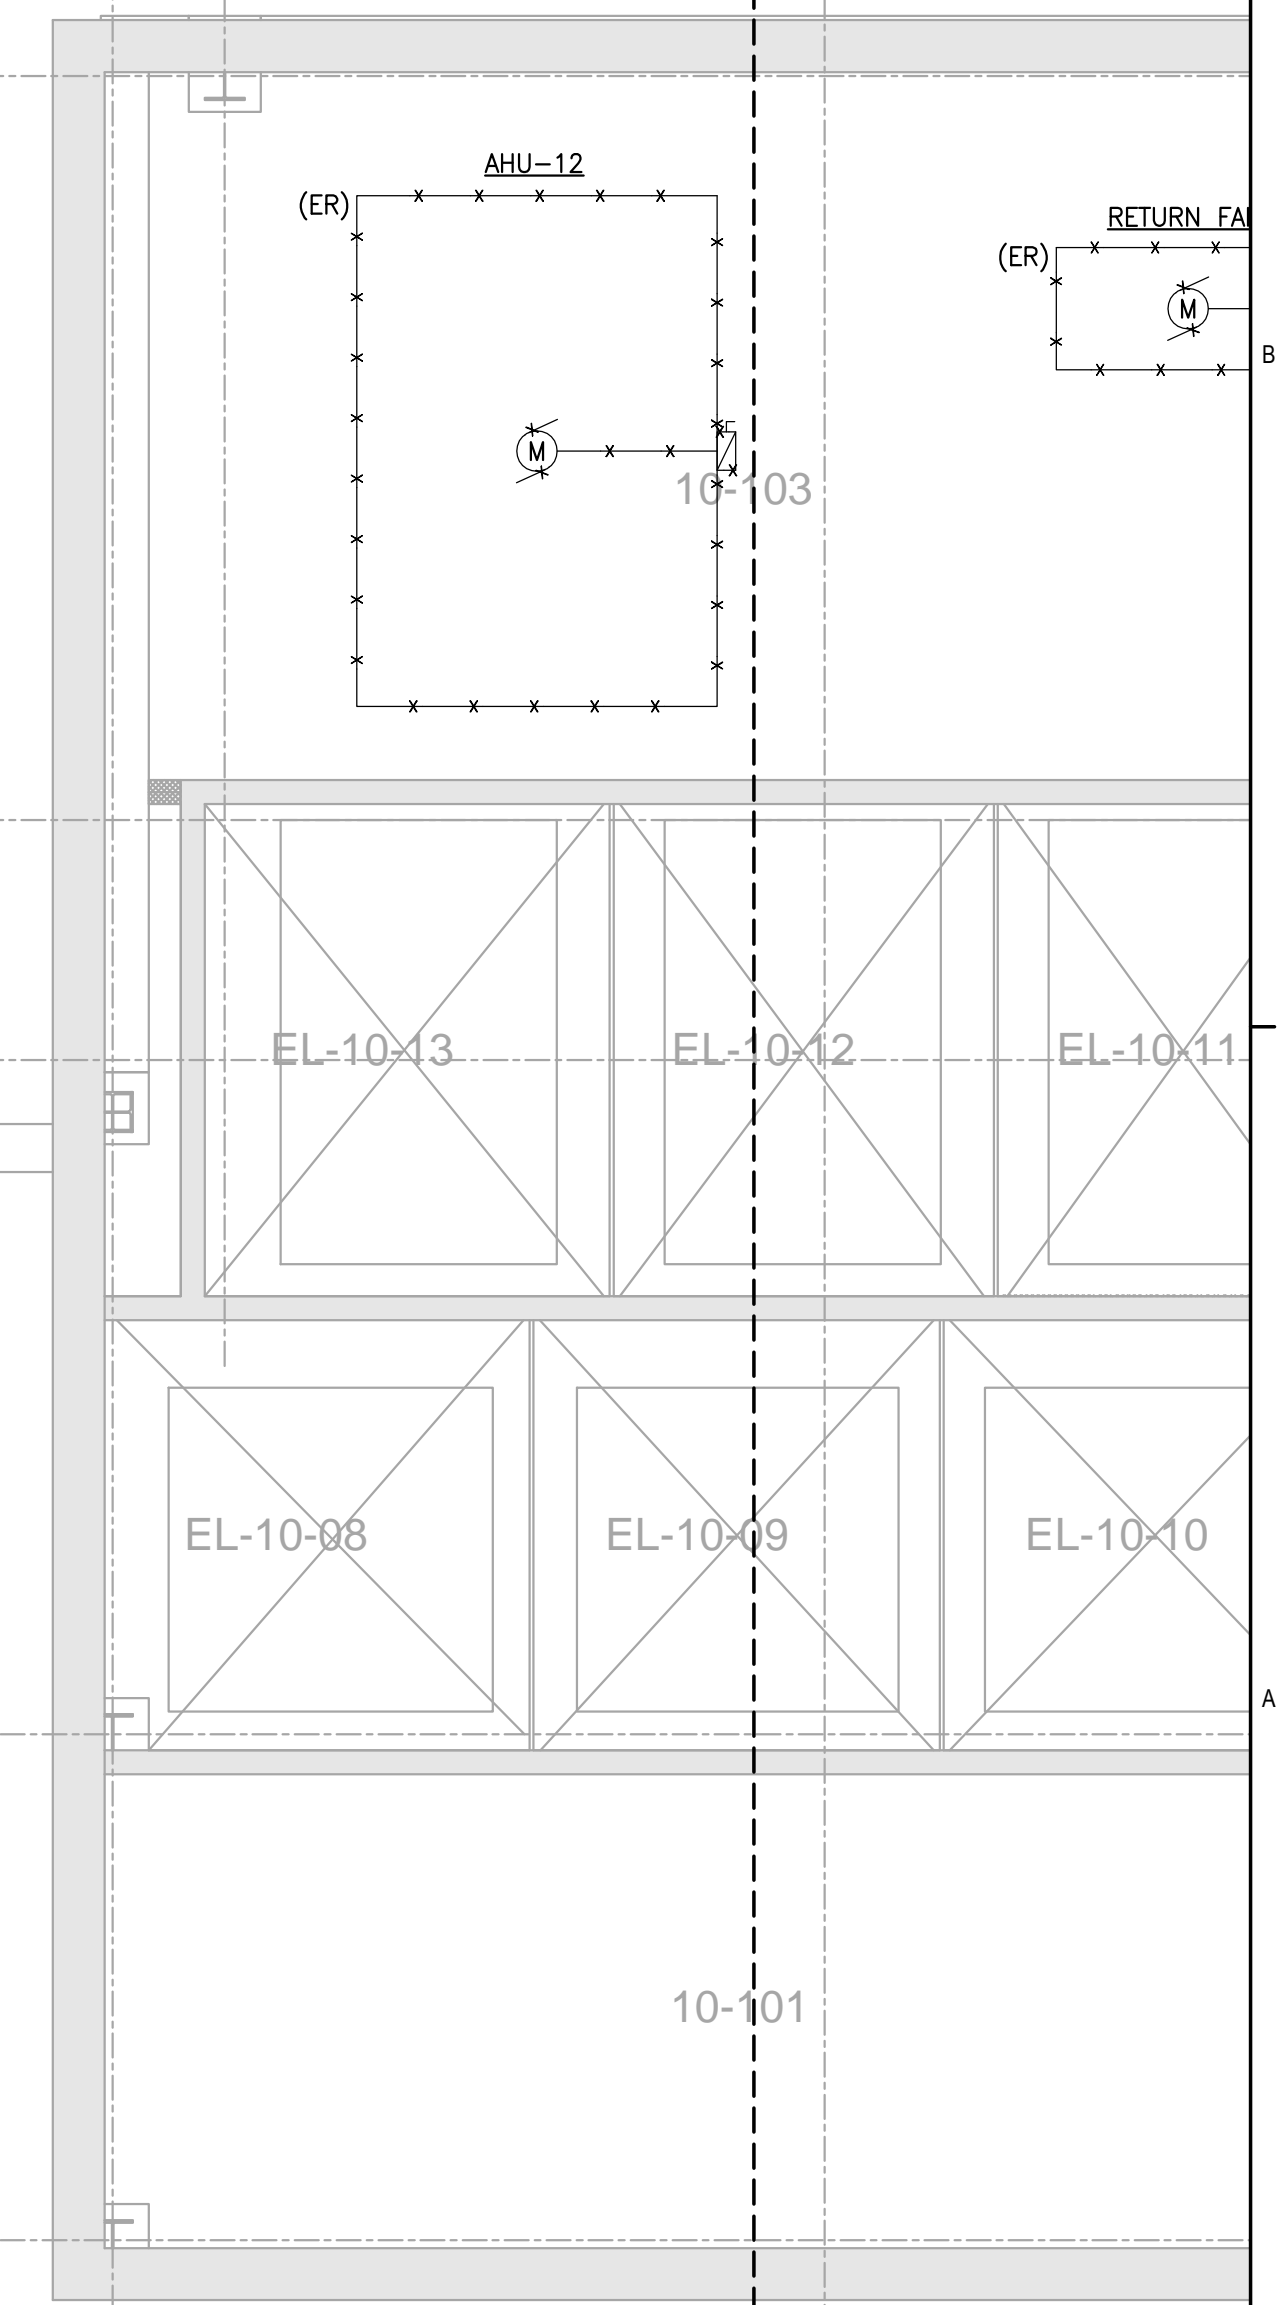

- DRAWING NOTES:**
1. REFER TO DRAWING E00-01 FOR LEGEND, SYMBOLS, DEMOLITION NOTES, GENERAL NOTES, AND CIRCUIT TRACING NOTE.
 2. REFER TO ARCHITECTURAL DRAWINGS FOR EXACT LIMIT OF DEMOLITION.
 3. CONTRACTOR SHALL VERIFY ANY DEVICE AND/OR CIRCUIT IN QUESTION PRIOR TO ANY DEMOLITION.

06.24.2016

ISSUE CHART		
NO.	ISSUE	DATE

ISSUED FOR PERMIT	06.24.2016
NO.	DATE
Job Number	B160089-000
Checked	MFR
Approved	

TITLE
RICHARDS ROOF -
ELECTRICAL POWER
DEMOLITION
PLAN - WEST
SHEET NUMBER
E02-06

PL:\Projects\B160000\B160089-000\Design\Main\CAD\Richards 7-9-16\EL-01-160089-000_E02-06_E02-07.dwg
 LOGIN: Roy, Adam
 PLOT DATE: 06/24/2016 1:49 PM
 SAVE DATE: 07/20/16 1:24 PM