




WP-2 & WP-3

WP-1


D5 WALL PROTECTION
3" = 1'-0"

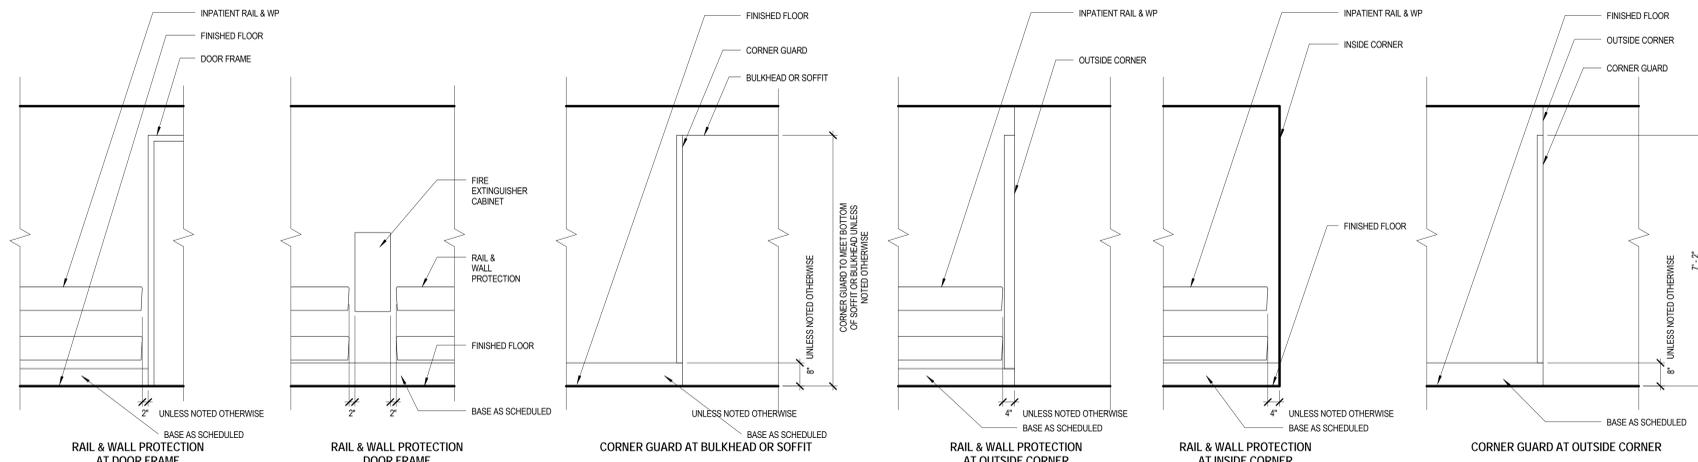

CORNER GUARDS AND WALL PROTECTION

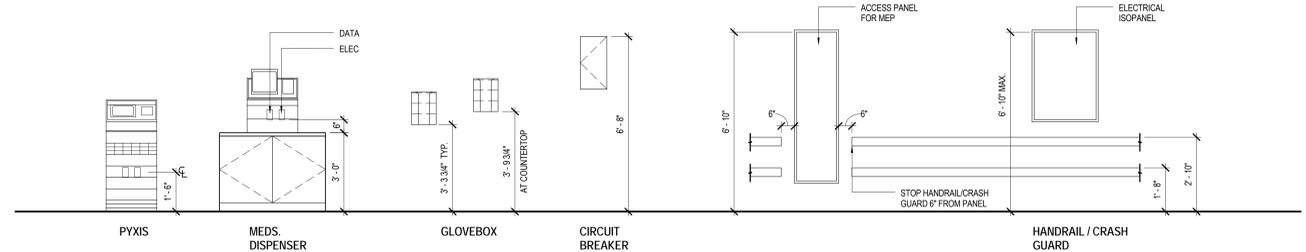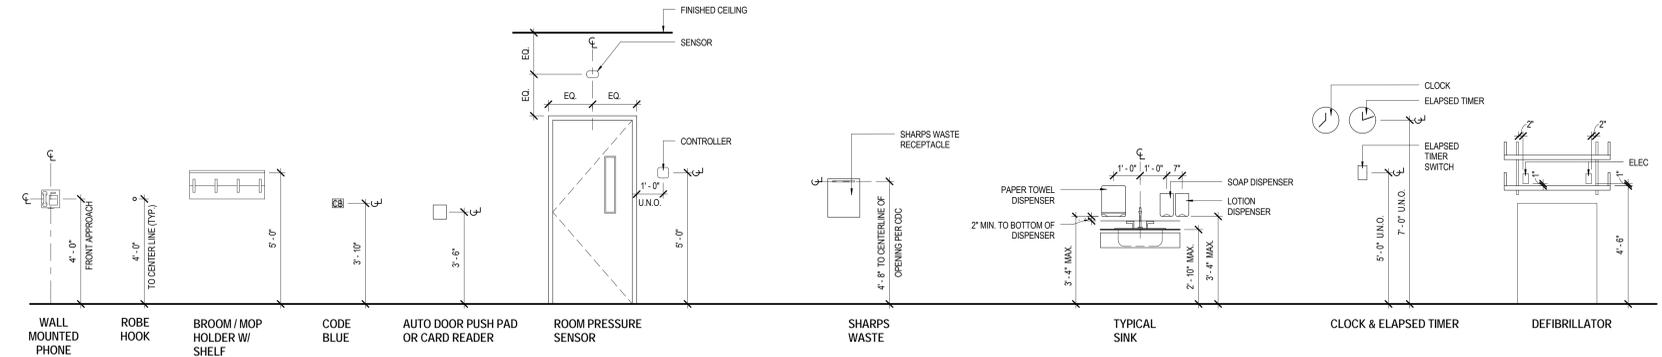


MEDICAL EQUIPMENT / FIXTURE MOUNTING HEIGHTS

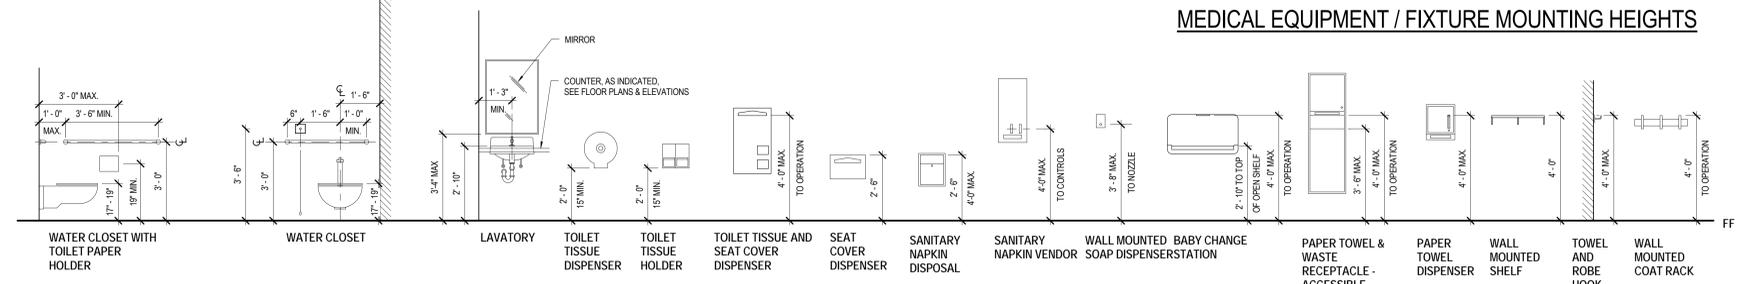

SHOWER / RESTROOM FIXTURE MOUNTING HEIGHT

STACK ALL ADJACENT DEVICES AS INDICATED ON ALL TRADE DRAWINGS ALONG CENTERLINE, TYP. FOR ALL DEVICES.
NOTIFY ARCHITECT OF DISCREPANCIES BETWEEN TYPICAL MOUNTING HEIGHTS AND PROJECT ELEVATIONS.

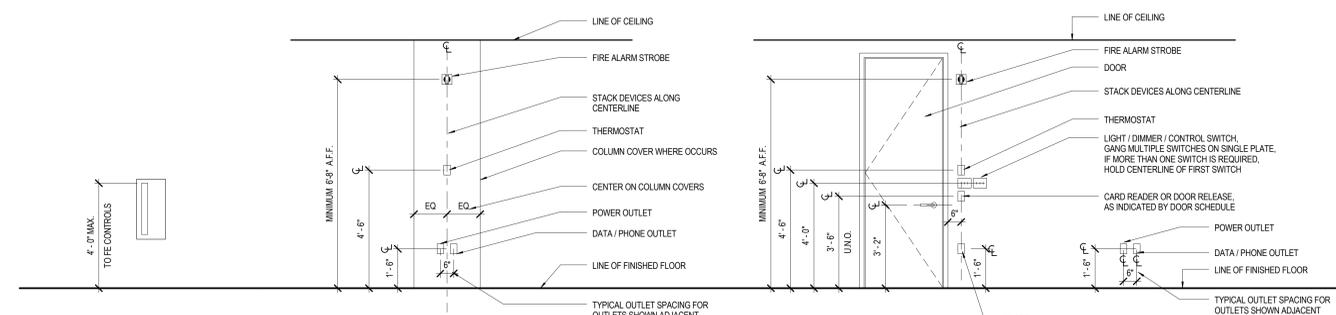

FIRE EXTINGUISHER CABINET AND FIRE HOSE CABINET

ELEVATION @ TYPICAL COLUMN

ELEVATION @ TYPICAL DOOR

NOTE: 1. DO NOT LOCATE THERMOSTAT OVER DIMMERS RELEASING HEAT.



Revisions

ISSUED FOR PERMIT NO.	09.15.16
ISSUE DATE	DATE
Sheet Information	
Date	September 15, 2016
Job Number	1521XX.XXX
Drawn	Author
Checked	sc
Approved	Approver

TYPICAL MOUNTING HEIGHTS

Sheet
A00-10