



EXISTING WINDOW TO BE REMOVED AND REPLACED TO MATCH EXISTING WITH THERMAL PANE GLAZING. PROVIDE FLASHING AND SEALANT TO IN ACCORDANCE WITH MANUFACTURERS REQUIREMENTS.


Window Detail
NTS

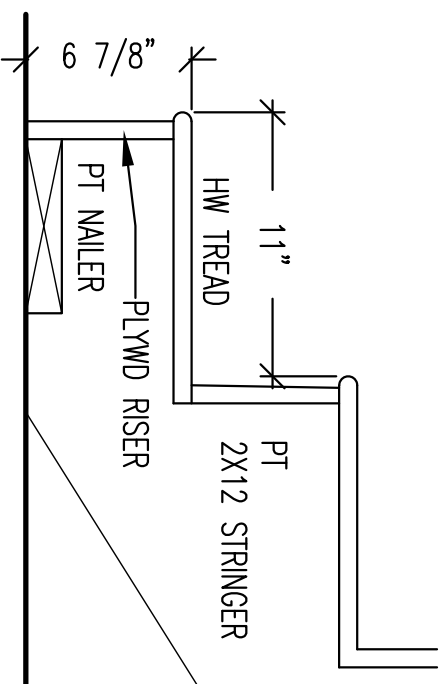

Stair Detail
1-1/2" = 1'-0"

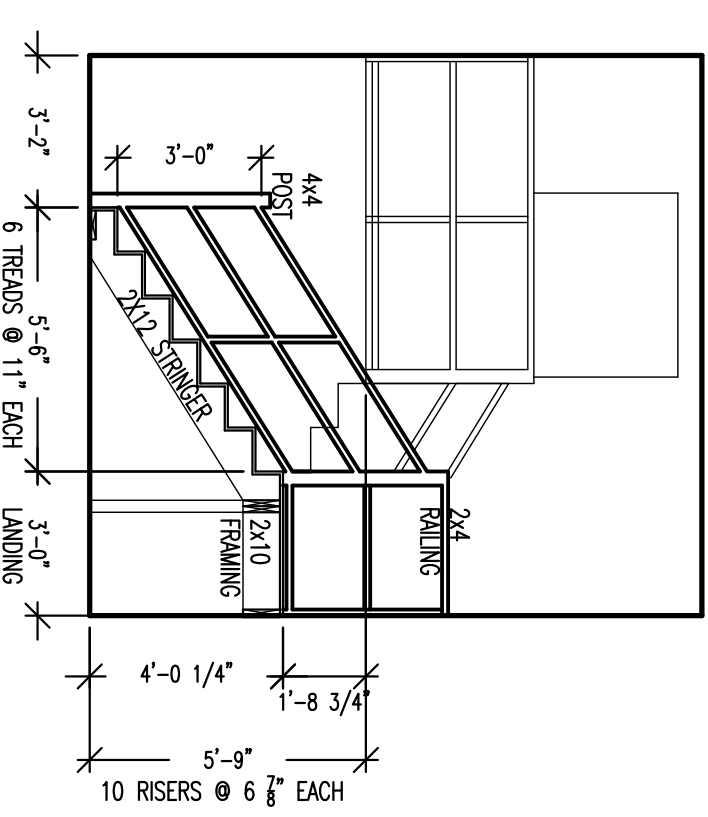

Stair Section
1/4" = 1'-0"

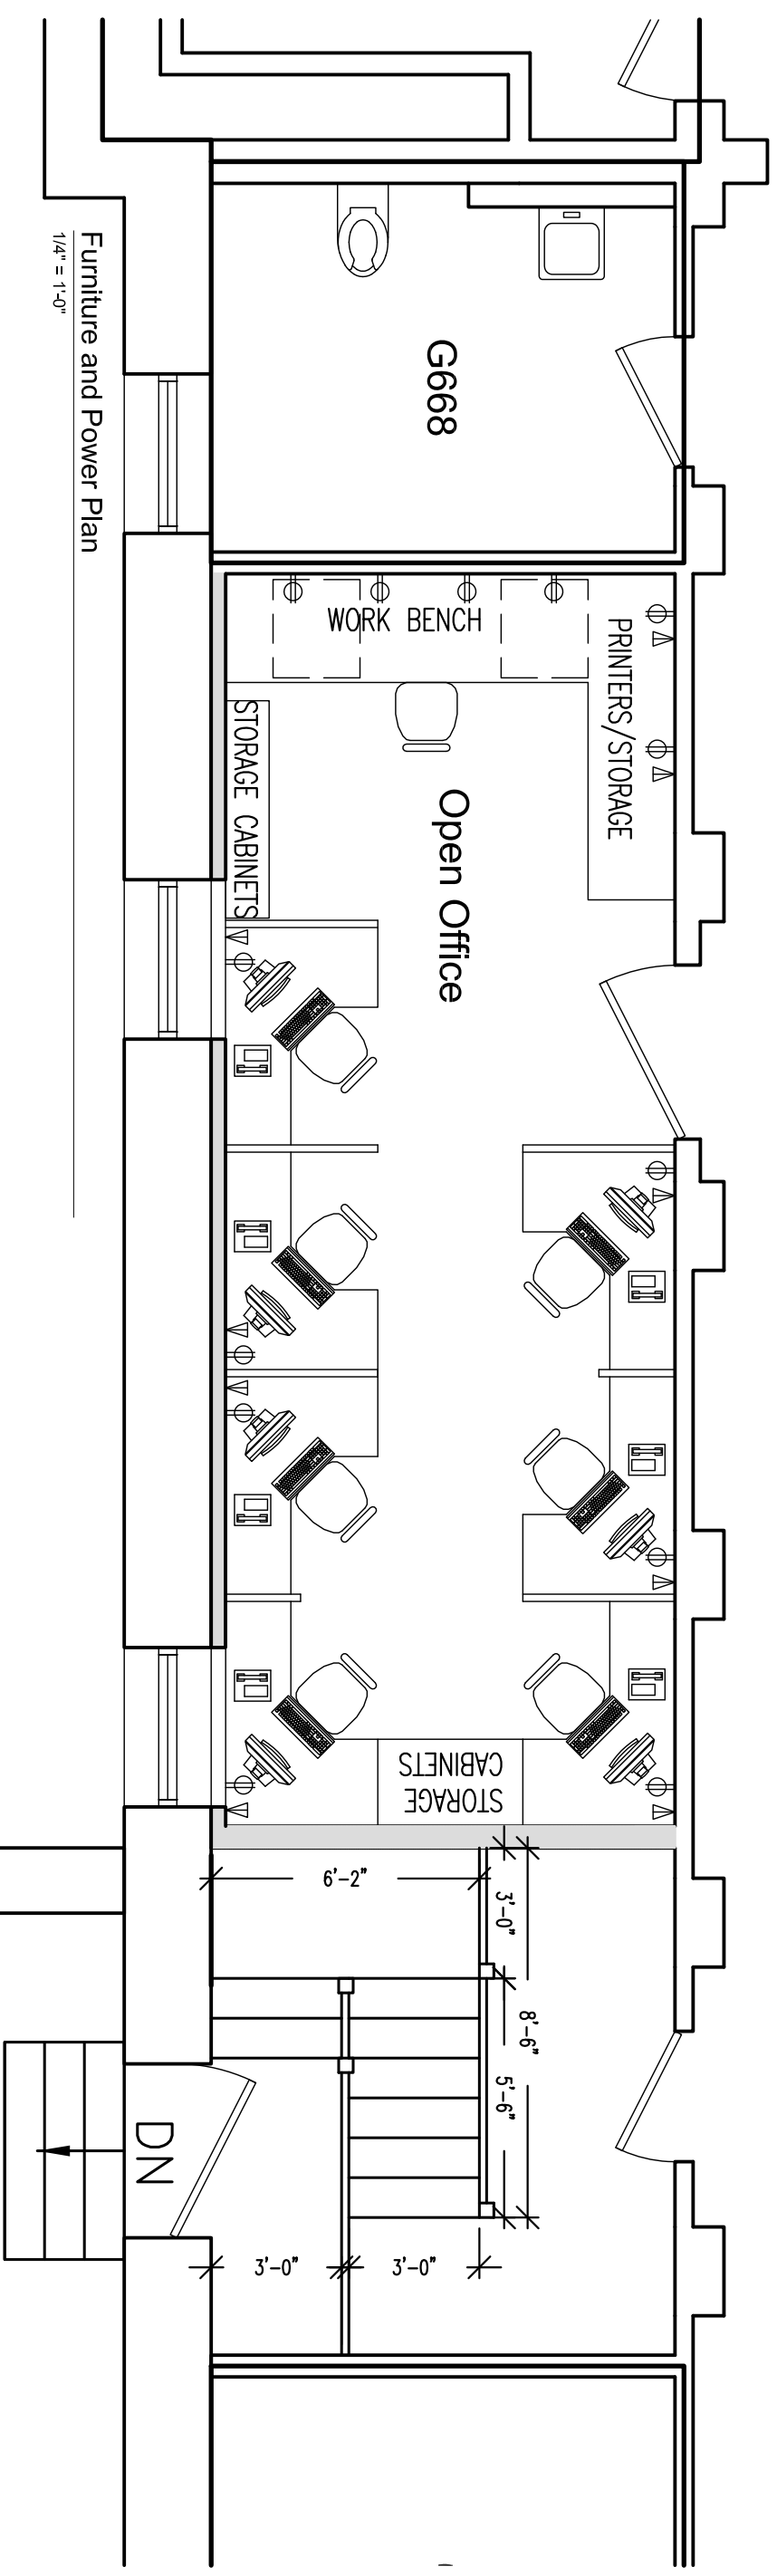

Furniture and Power Plan
1/4" = 1'-0"