


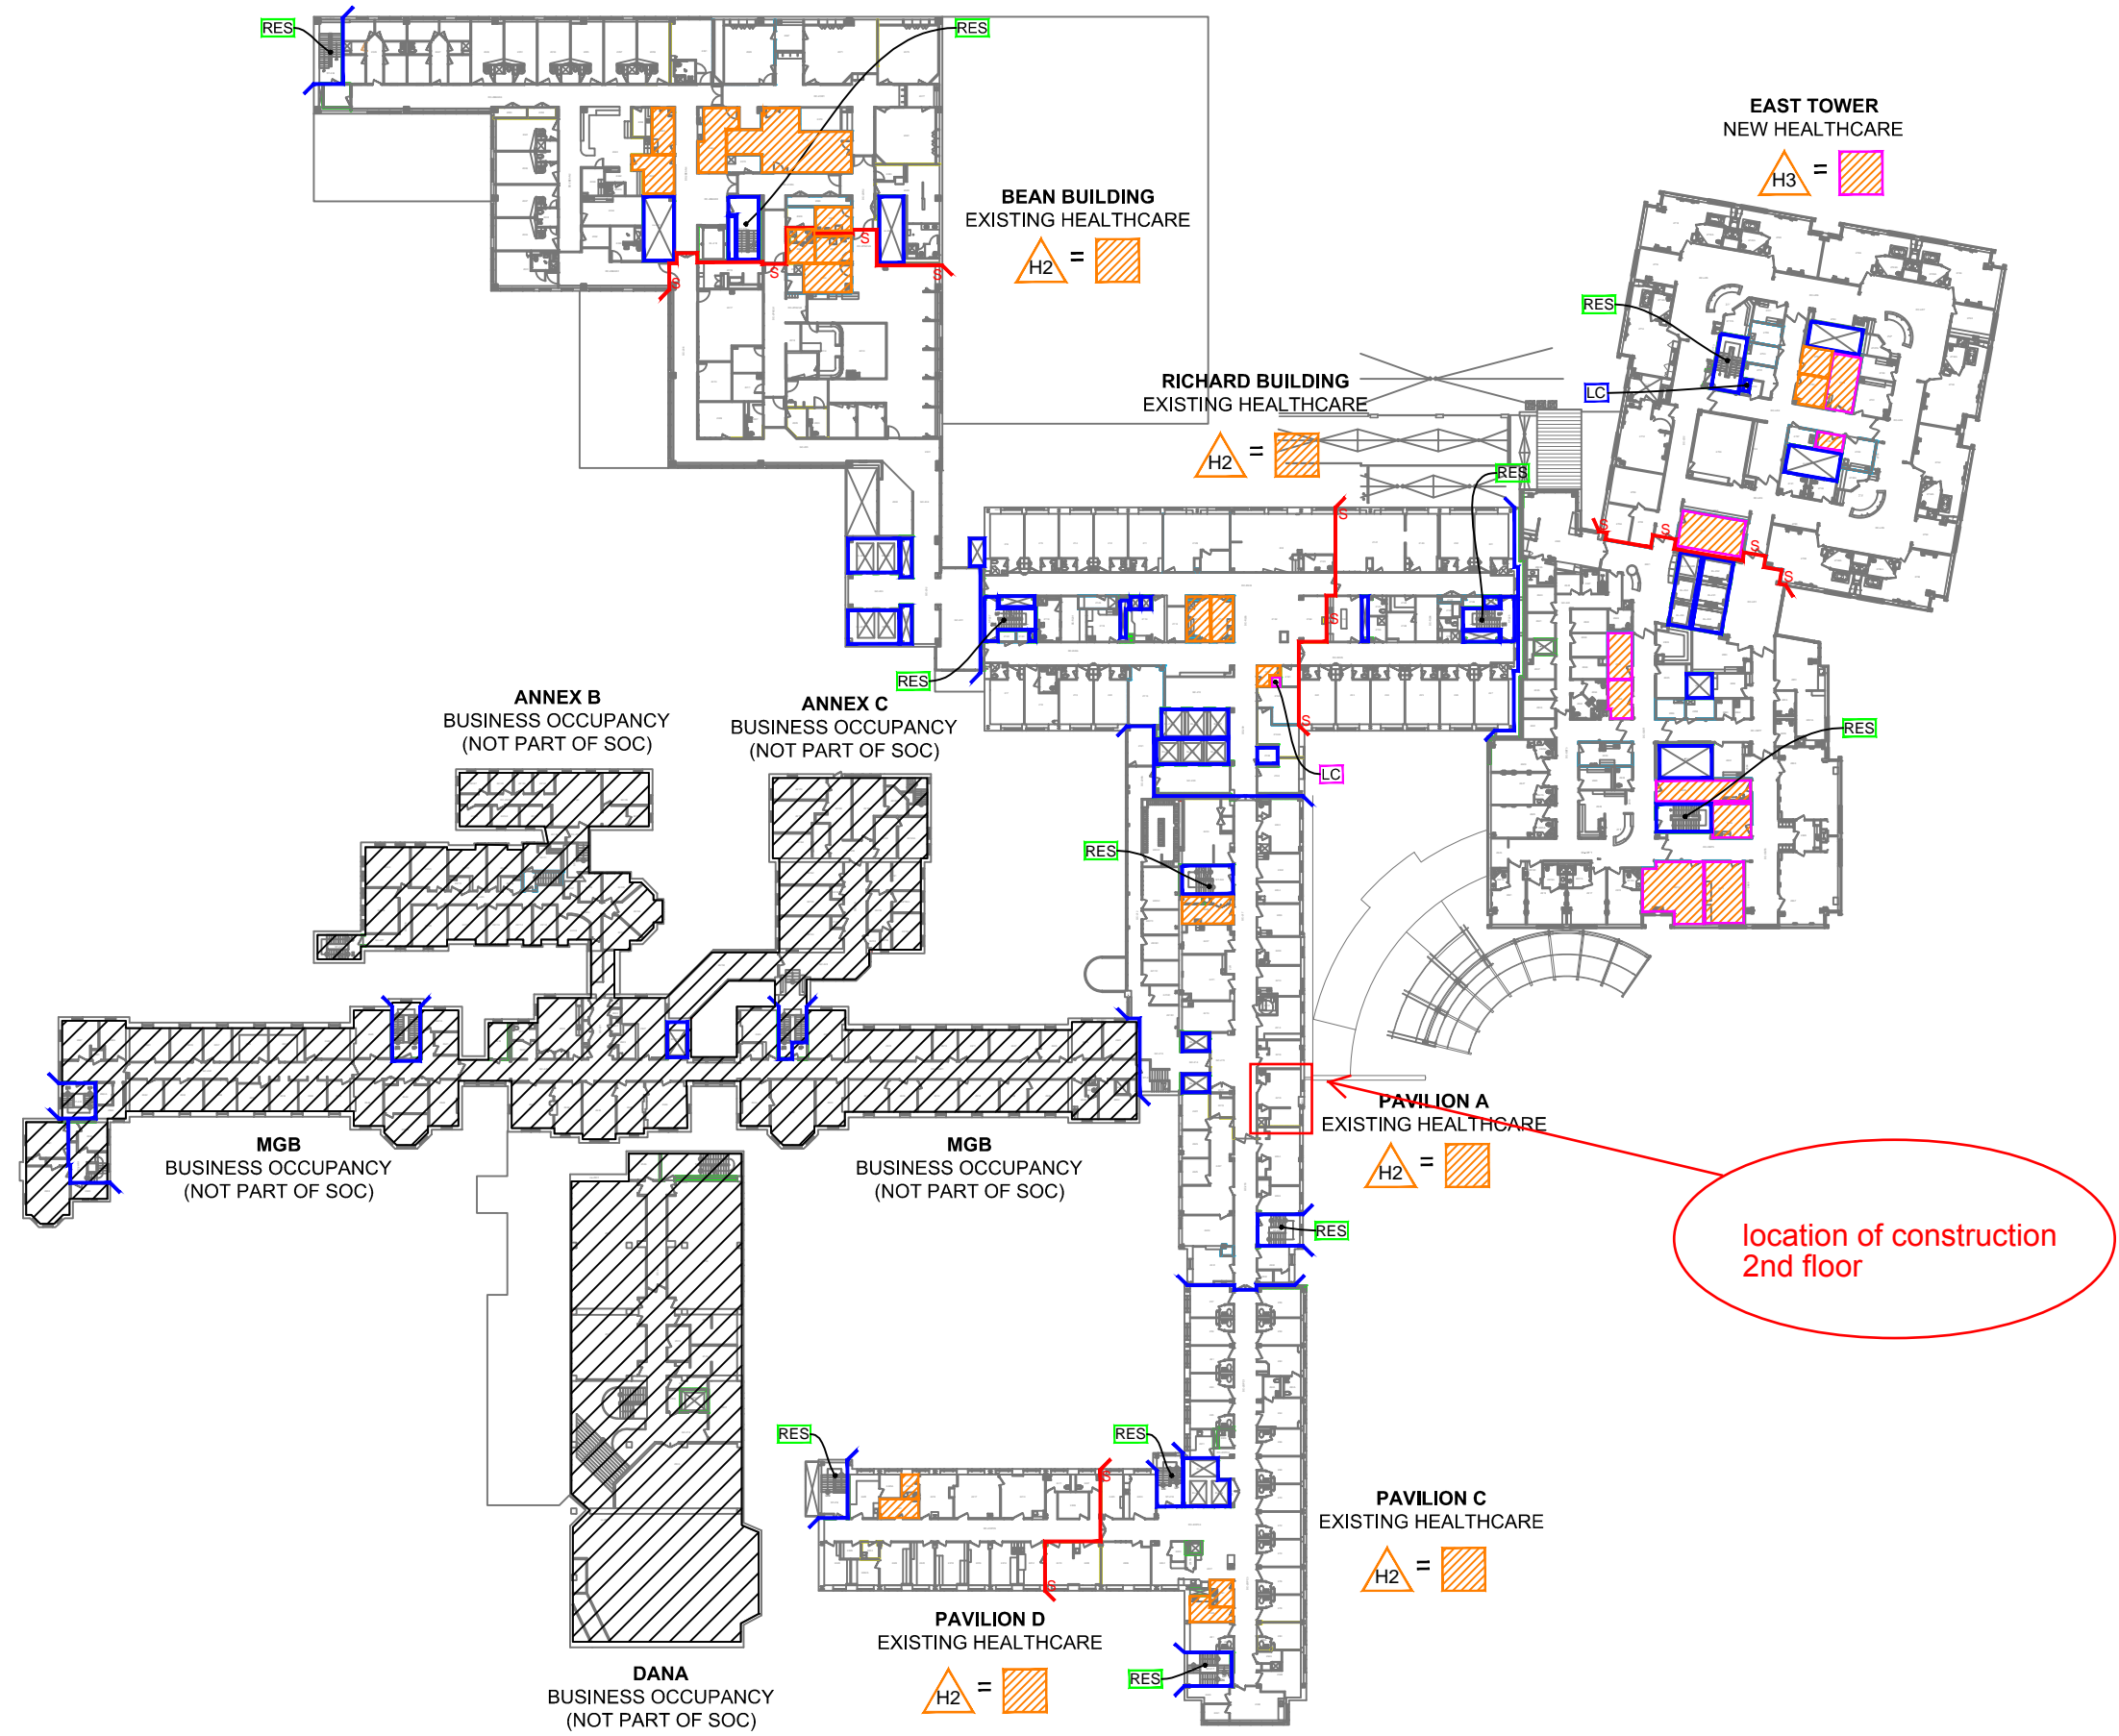

**MAINE MEDICAL CENTER
BRAMHALL CAMPUS
PORTLAND, ME**

SYMBOL LIST

SMOKE BARRIER WALL (30 MINUTE)	
SMOKE BARRIER WALL (1 HOUR)	
2 HR FIRE BARRIER	
1 HR FIRE BARRIER	
HORIZONTAL EXIT (2 HR FRR)	
REQUIRED EXIT STAIR	
REQUIRED EXIT PASSAGEWAY	
REQUIRED EXTERIOR EXIT DOOR	
2 HR VERTICAL OPENING	
1 HR VERTICAL OPENING	
LINEN CHUTE	
HAZARDOUS AREA - TYPE 2 (NON-RATED ENCLOSURE - SPRINKLERED)	
HAZARDOUS AREA - TYPE 3 (1 HR ENCLOSURE - SPRINKLERED)	
BULK OXYGEN STORAGE	



RPA RUSSELL PHILLIPS & ASSOCIATES
Fire and Emergency Management for Healthcare Facilities

ORIGINAL DATE: 08/16/2013	REVISION DATES: 09/01/2014
------------------------------	-------------------------------

SURVEYED BY: NEG	DRAWN BY: KJR
------------------	---------------

LIFE SAFETY

SECOND FLOOR