

REV LEVEL	CHANGE	BY	ECR #	DATE

PLATFORM AND RAMP NOTES:

WOOD SIZES


- 4X4 POSTS
- 2X4 BEAMS
- 2X4 JOISTS

BASIC CONSTRUCTION MATERIALS:


- WOOD POSTS AND BEAMS
- 4'X8' PLYWOOD
- GALVANIZED HARDWARE
- ALL COMPONENTS FIRE RESISTANT
- SIMPLE PIPE RAILINGS ON RAMPS
- NON SLIP PAINT UNDERFOOT
- RAILING PAINTED

ANTEROOM NOTES:

- FIRE ALARM, PROVIDED BY OTHERS
- FIRE RETARDANT MATERIAL

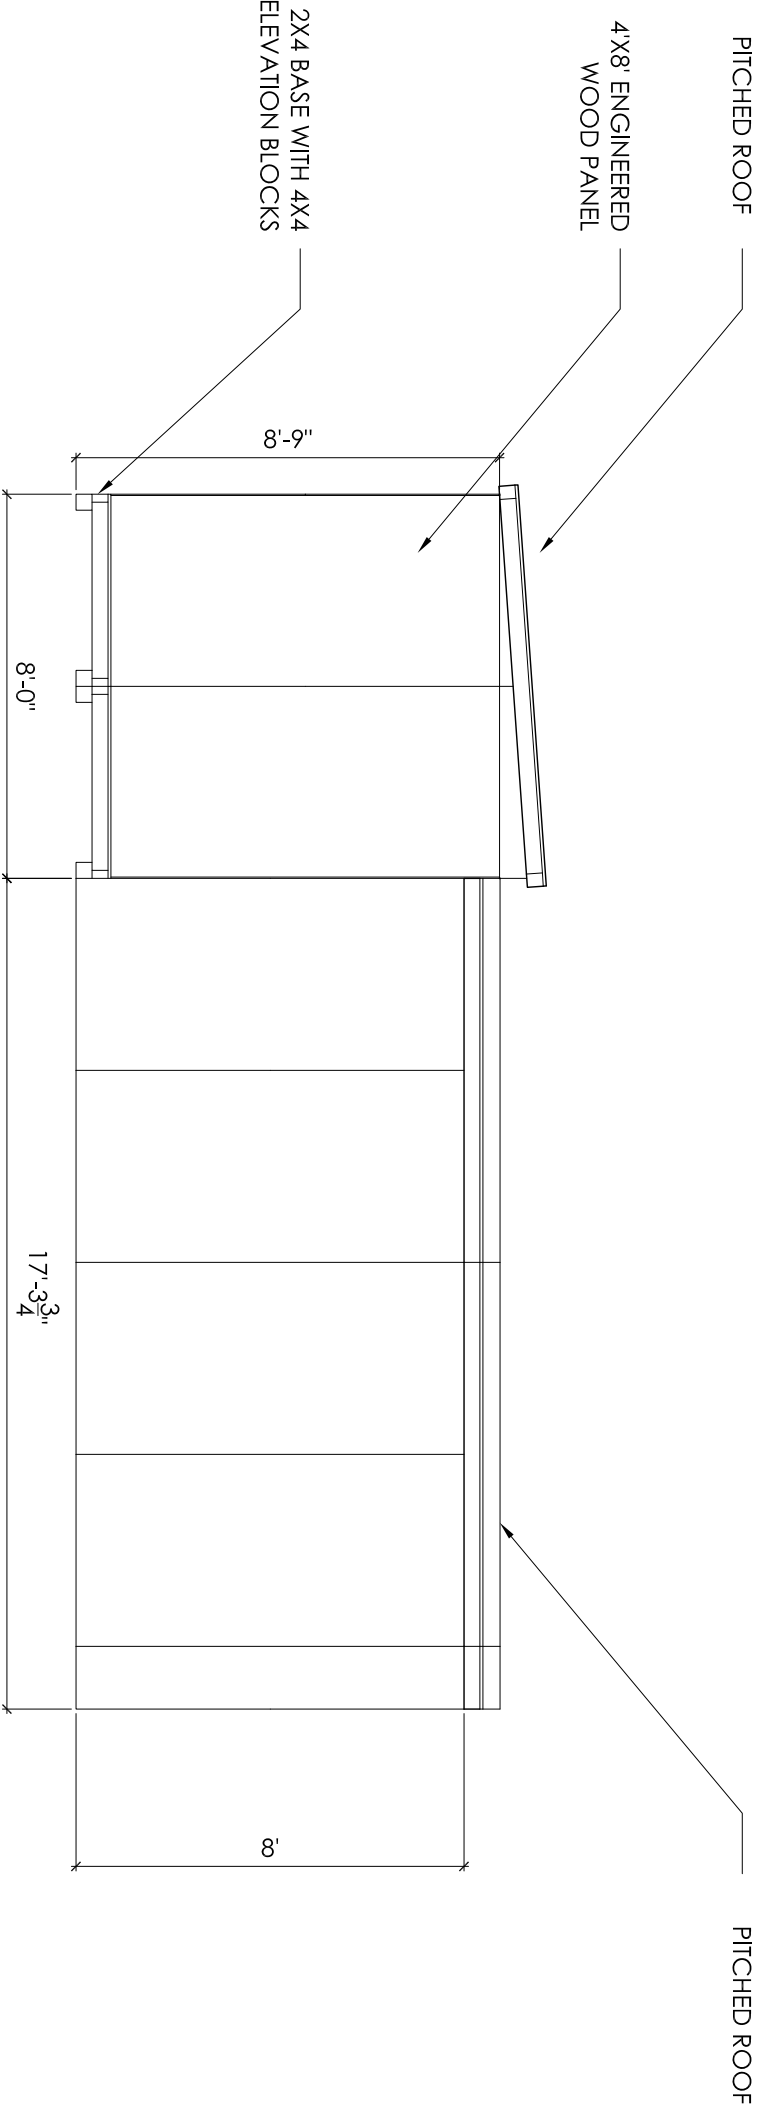

1
L1.3
ELEVATION 1
SCALE: 3" = 1'-0"

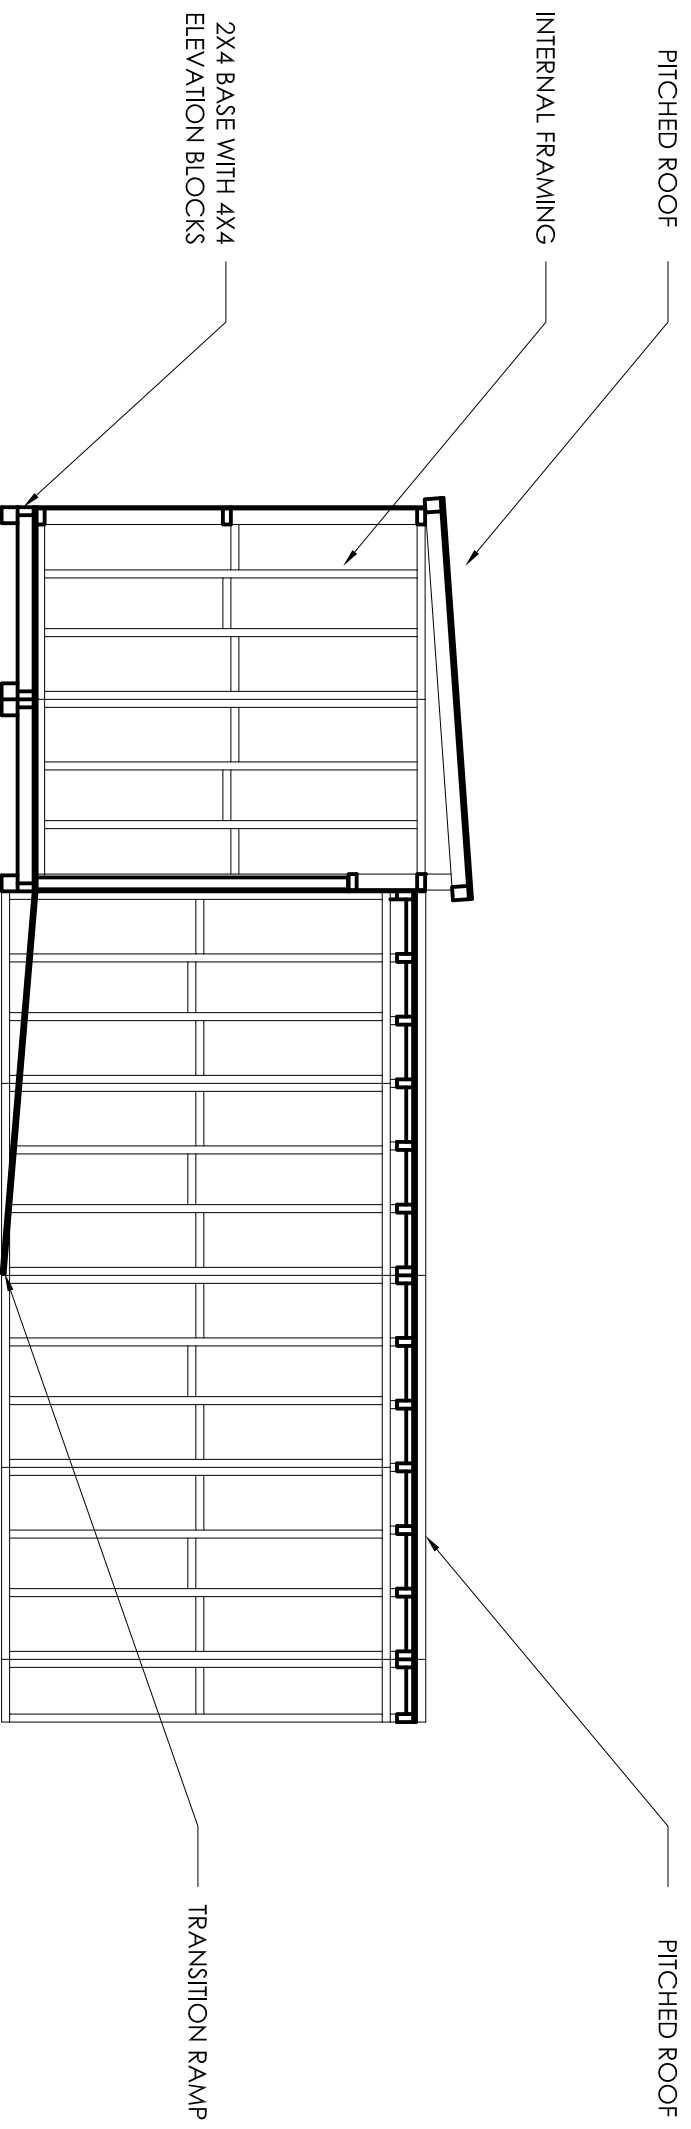

2
L1.3
SECTION 1
SCALE: 3" = 1'-0"

NAME	DATE
DRAWN S. FAGAN	17/06/07
PRINTED	
ENG APPR	
NAME	

UNLESS OTHERWISE SPECIFIED
DIMENSIONS ARE IN INCHES
ANGLES ± .5° REF
.XXX = #0.050

SCIMEDICO LLC	
TITLE: L1.3 - ELEVATIONS	REV
SIZE FILENAME 170607-Scim_MaineHealth	
WORK ORDER	
SCALE 1:4	WEIGHT: