

© 2017 RYAN SENATORE ARCHITECTURE

MMC - LOBBY COFFEE BAR DESIGN
 22 BRAMHALL STREET
 PORTLAND, ME 04102



RYAN SENATORE ARCHITECTURE
 565 CONGRESS STREET
 PORTLAND, MAINE 04101
 207-650-6414
 senatorearchitecture.com

CONSULTANTS:

REVISIONS:

DATE: JUNE 22, 2017

PROJECT No. 1709


DRAWN BY: JPF

CHECKED BY: RJS


SCALE: AS NOTED

SHEET TITLE:
INTERIOR ELEVATIONS


A4-0

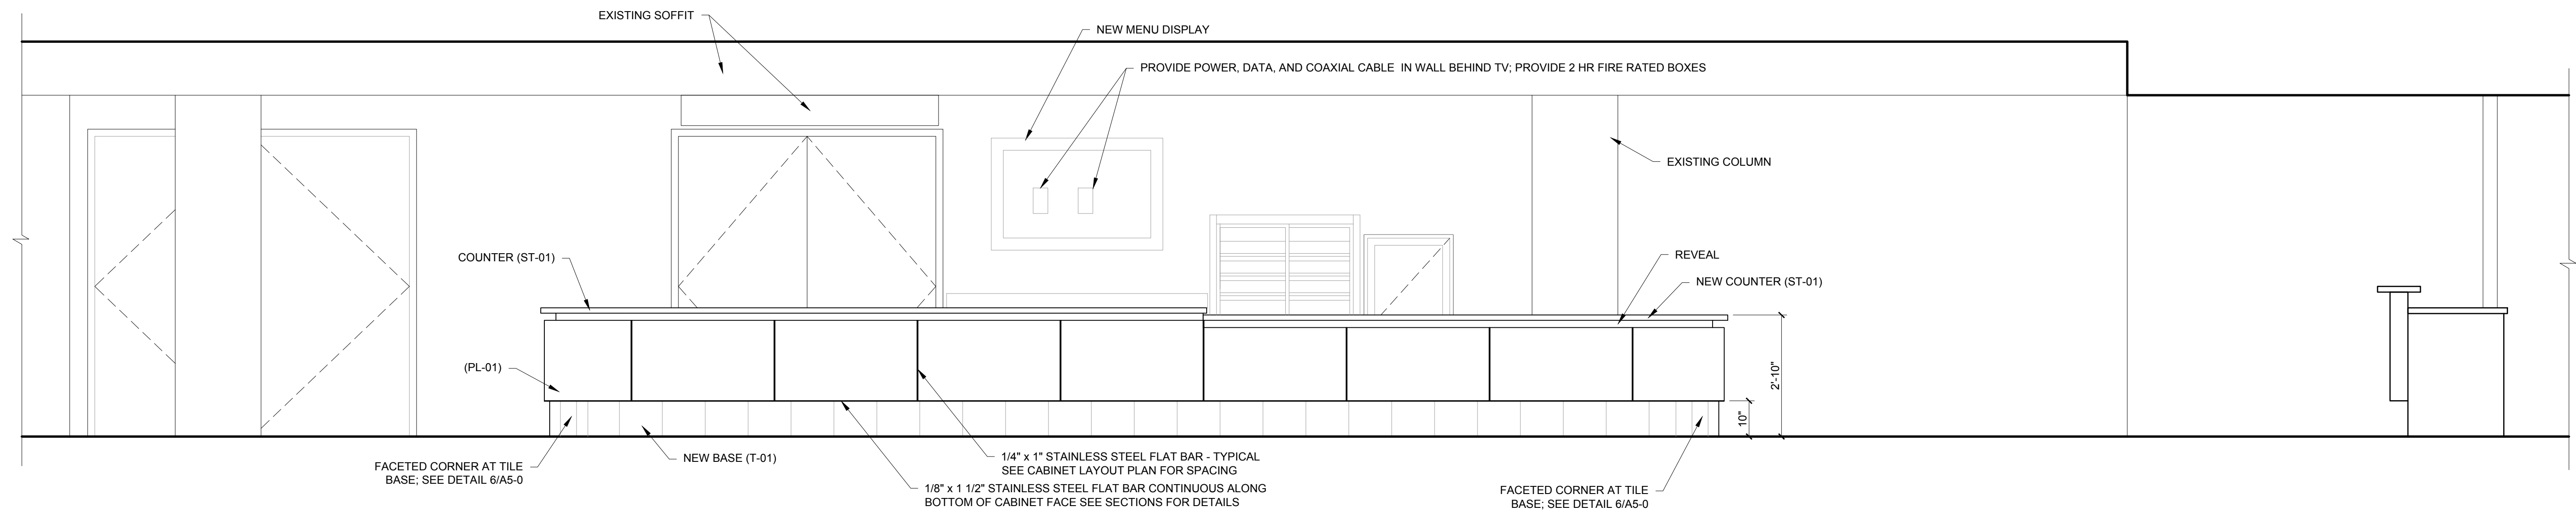

1 COFFEE BAR ELEVATION
 1/4" = 1'-0"

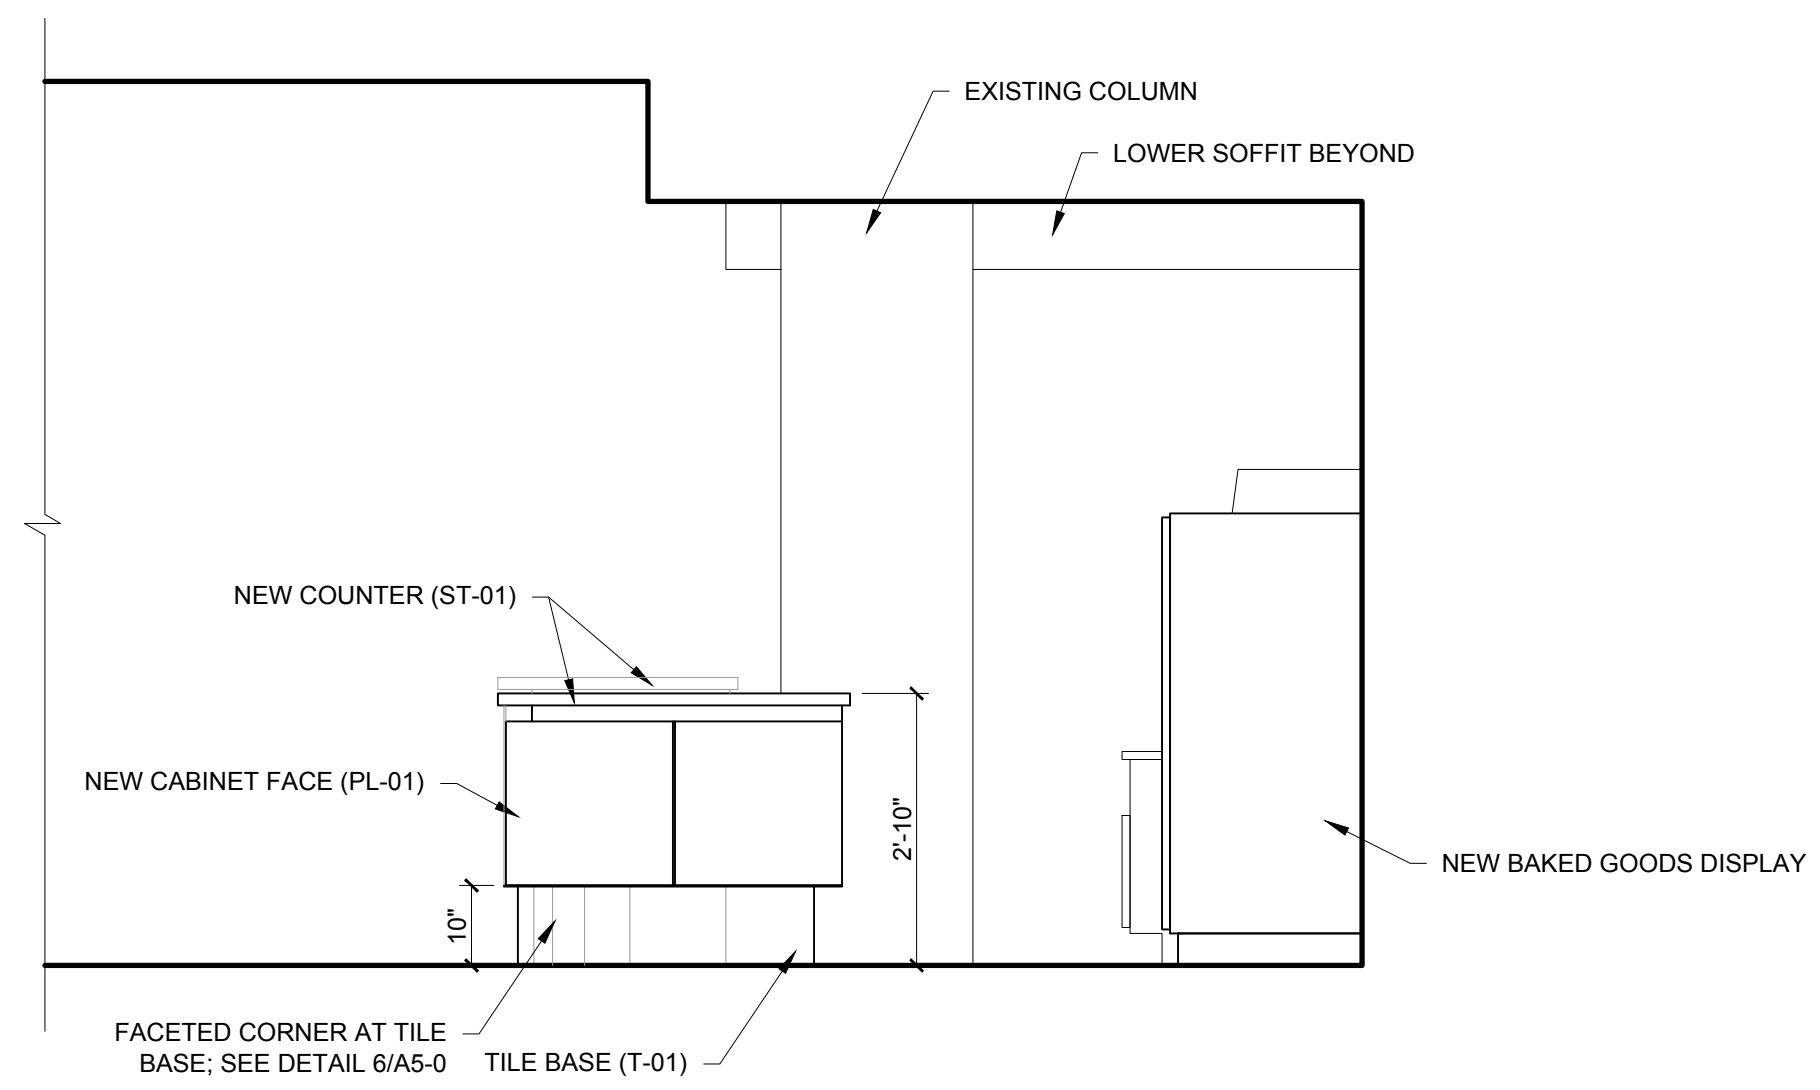

2 COFFEE BAR ELEVATION
 1/2" = 1'-0"

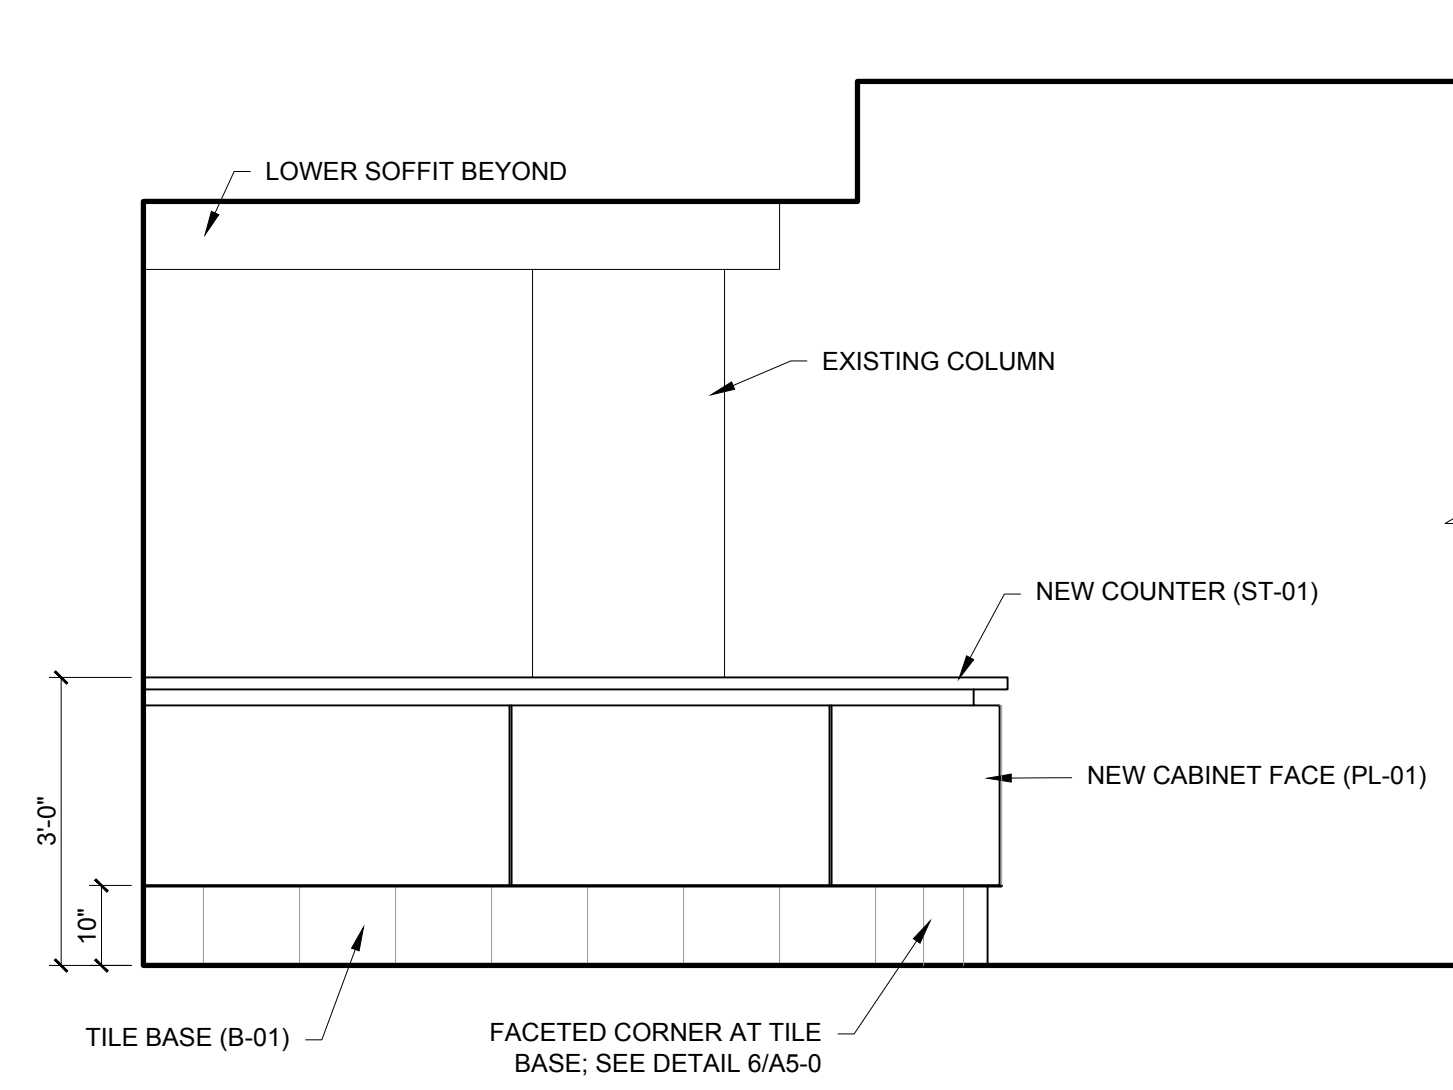

3 COFFEE BAR ELEVATION
 1/2" = 1'-0"