

© 2017 RYAN SENATORE ARCHITECTURE

MMC - LOBBY COFFEE BAR DESIGN  
22 BRAMHALL STREET  
PORTLAND, ME 04102



RYAN SENATORE  
ARCHITECTURE  
565 CONGRESS STREET  
PORTLAND, MAINE 04101  
207-650-6414  
senatorearchitecture.com

CONSULTANTS:

REVISIONS:

DATE: JUNE 22, 2017

PROJECT No. 1709



DRAWN BY: JPF

CHECKED BY: RJS



SCALE: AS NOTED

SHEET TITLE:  
INTERIOR ELEVATIONS

A4-1

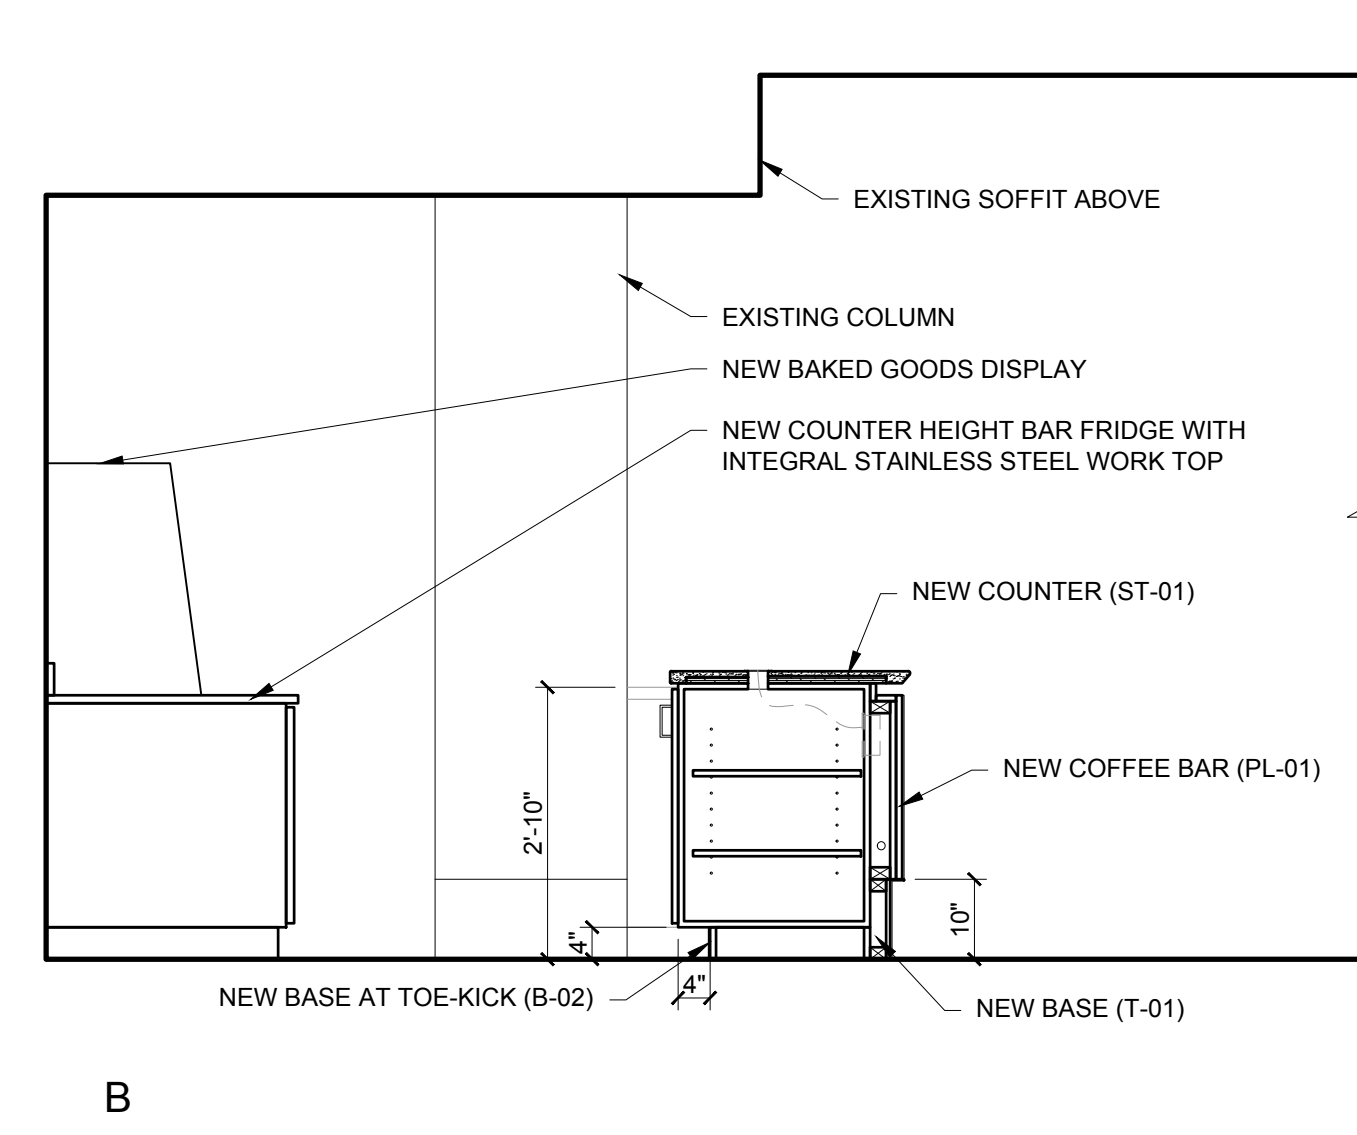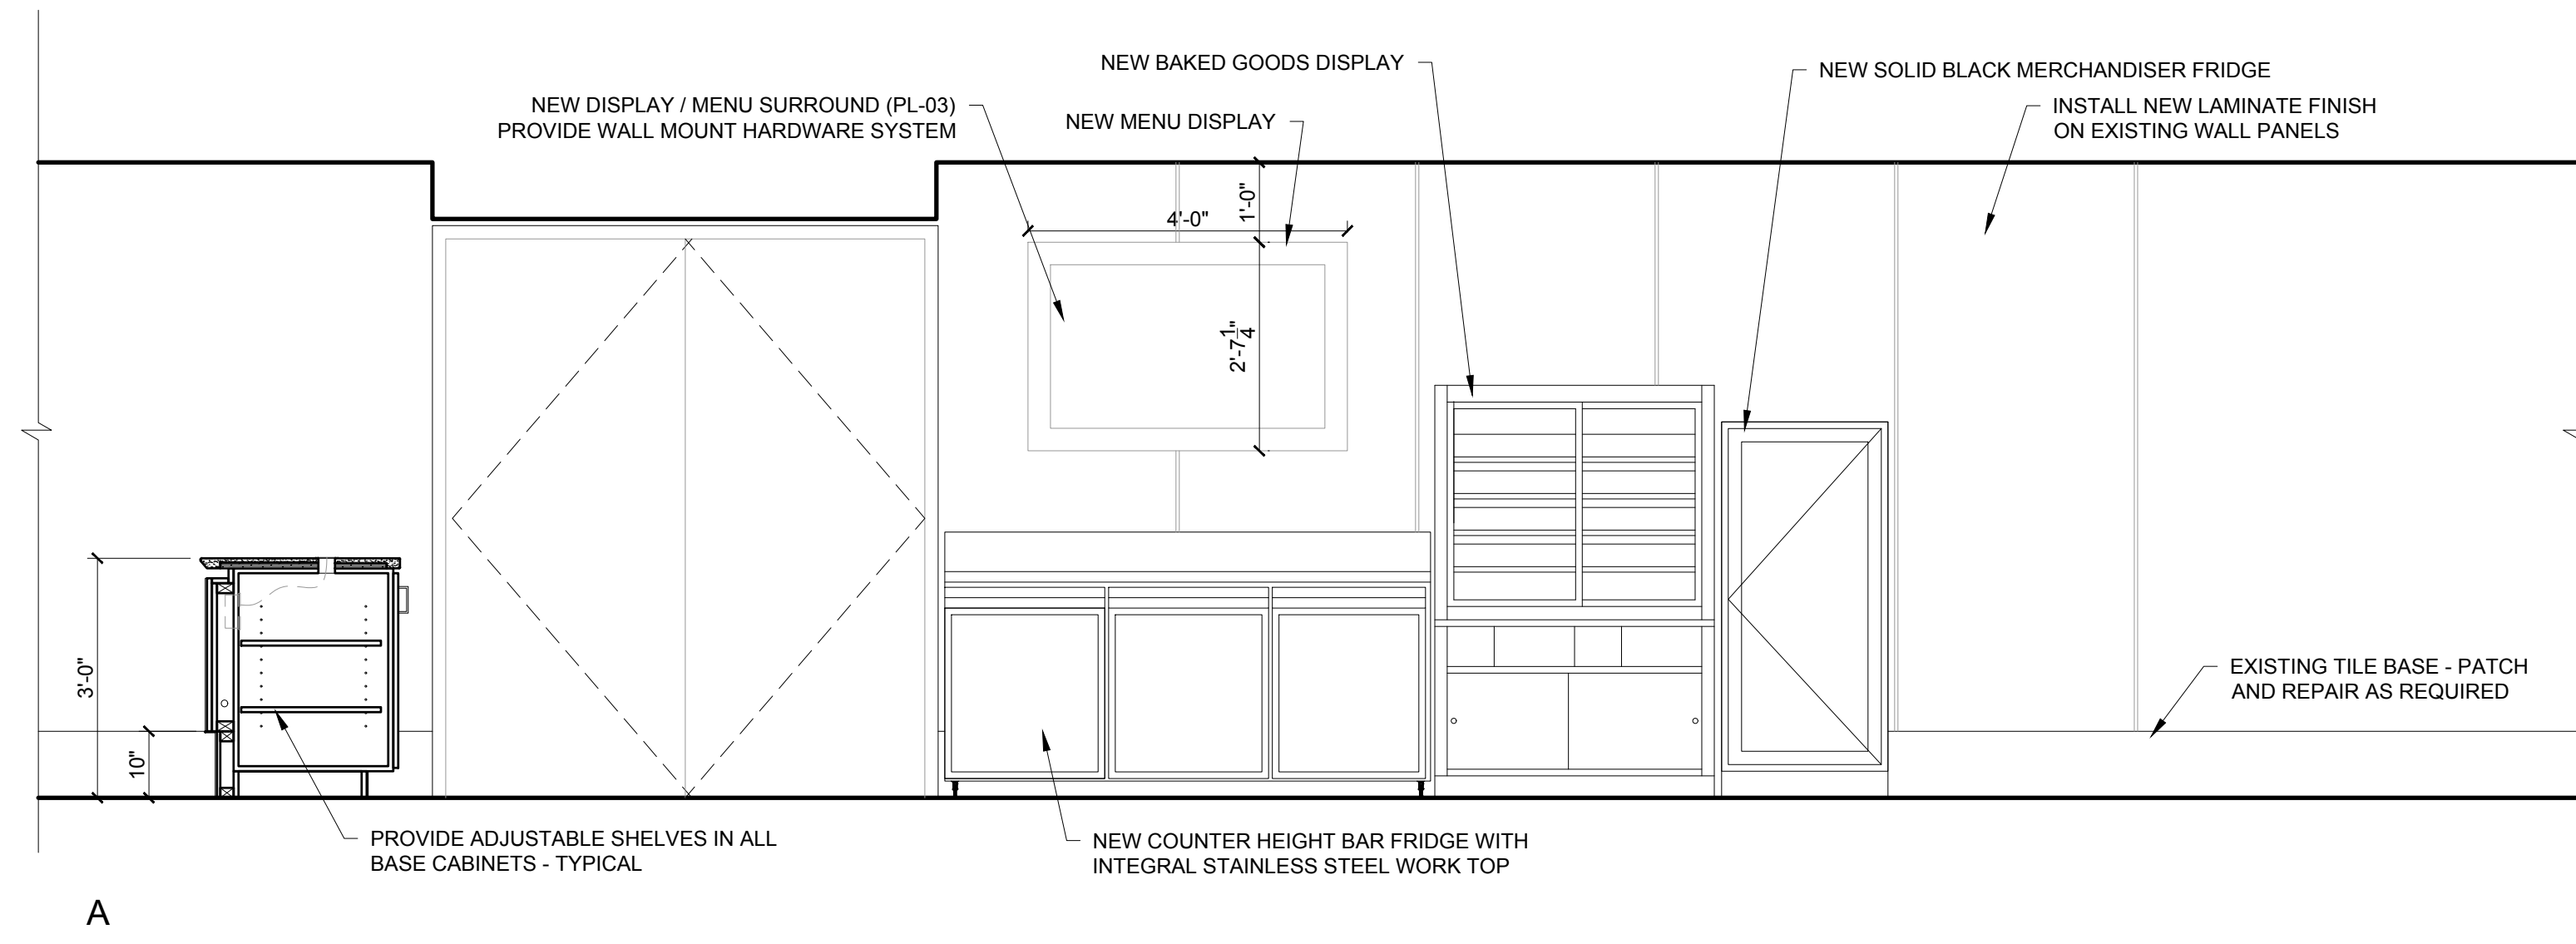

1 COFFEE BAR - INTERIOR ELEVATIONS  
1/4" = 1'-0"

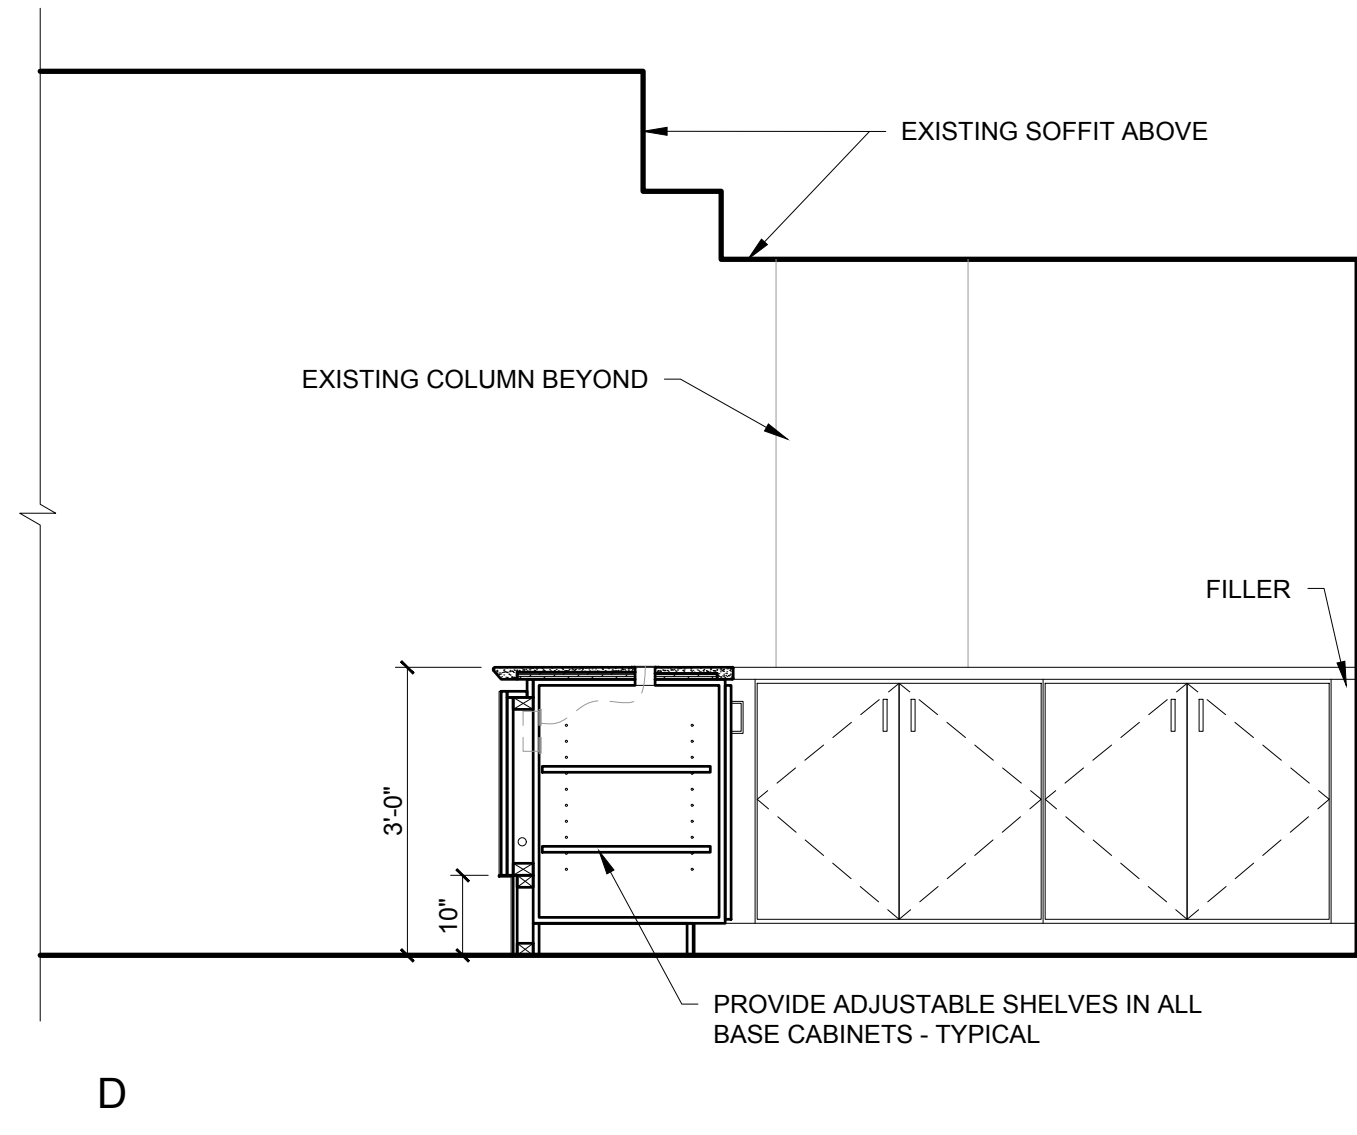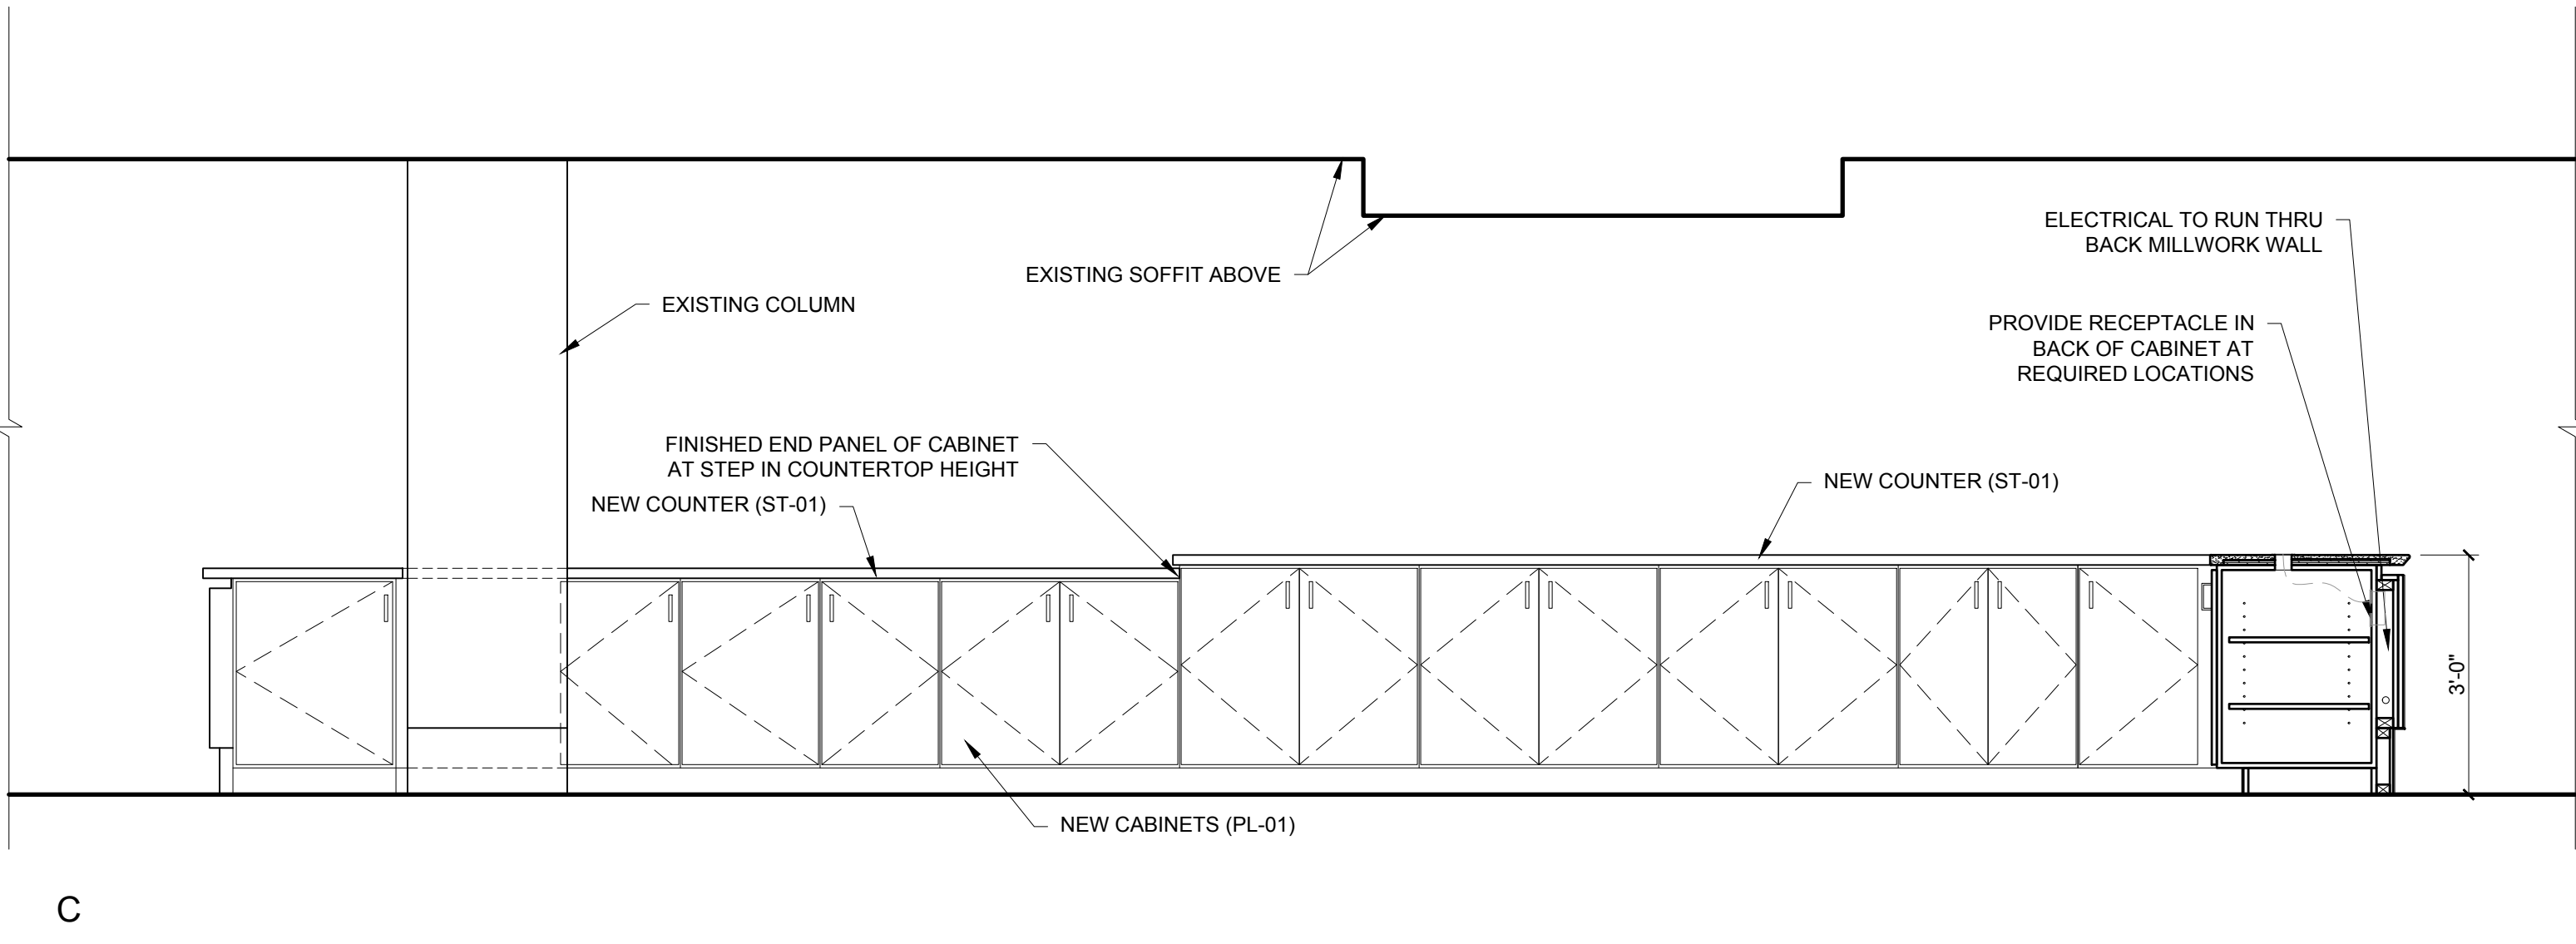

2 COFFEE BAR - INTERIOR ELEVATION (CONT'D)  
1/4" = 1'-0"