



- OVERALL KEY PLAN
- 1 - GILMAN GARAGE
 - 2 - CONGRESS STREET
 - 3 - VISITOR GARAGE
 - 4 - EAST TOWER
 - 5 - CENTRAL UTILITY PLANT
 - 6 - BEAN BUILDING
 - 7 - RICHARDS BUILDING
 - 8 - MAINE GENERAL BUILDING

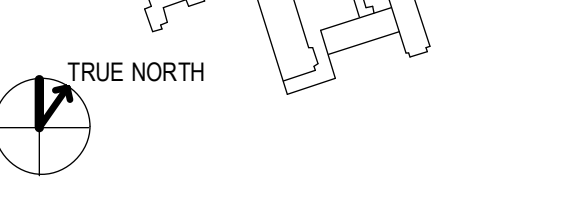


NO	ISSUE	DATE

TITLE
**MILLWORK
 ELEVATIONS &
 ENLARGED PLANS**

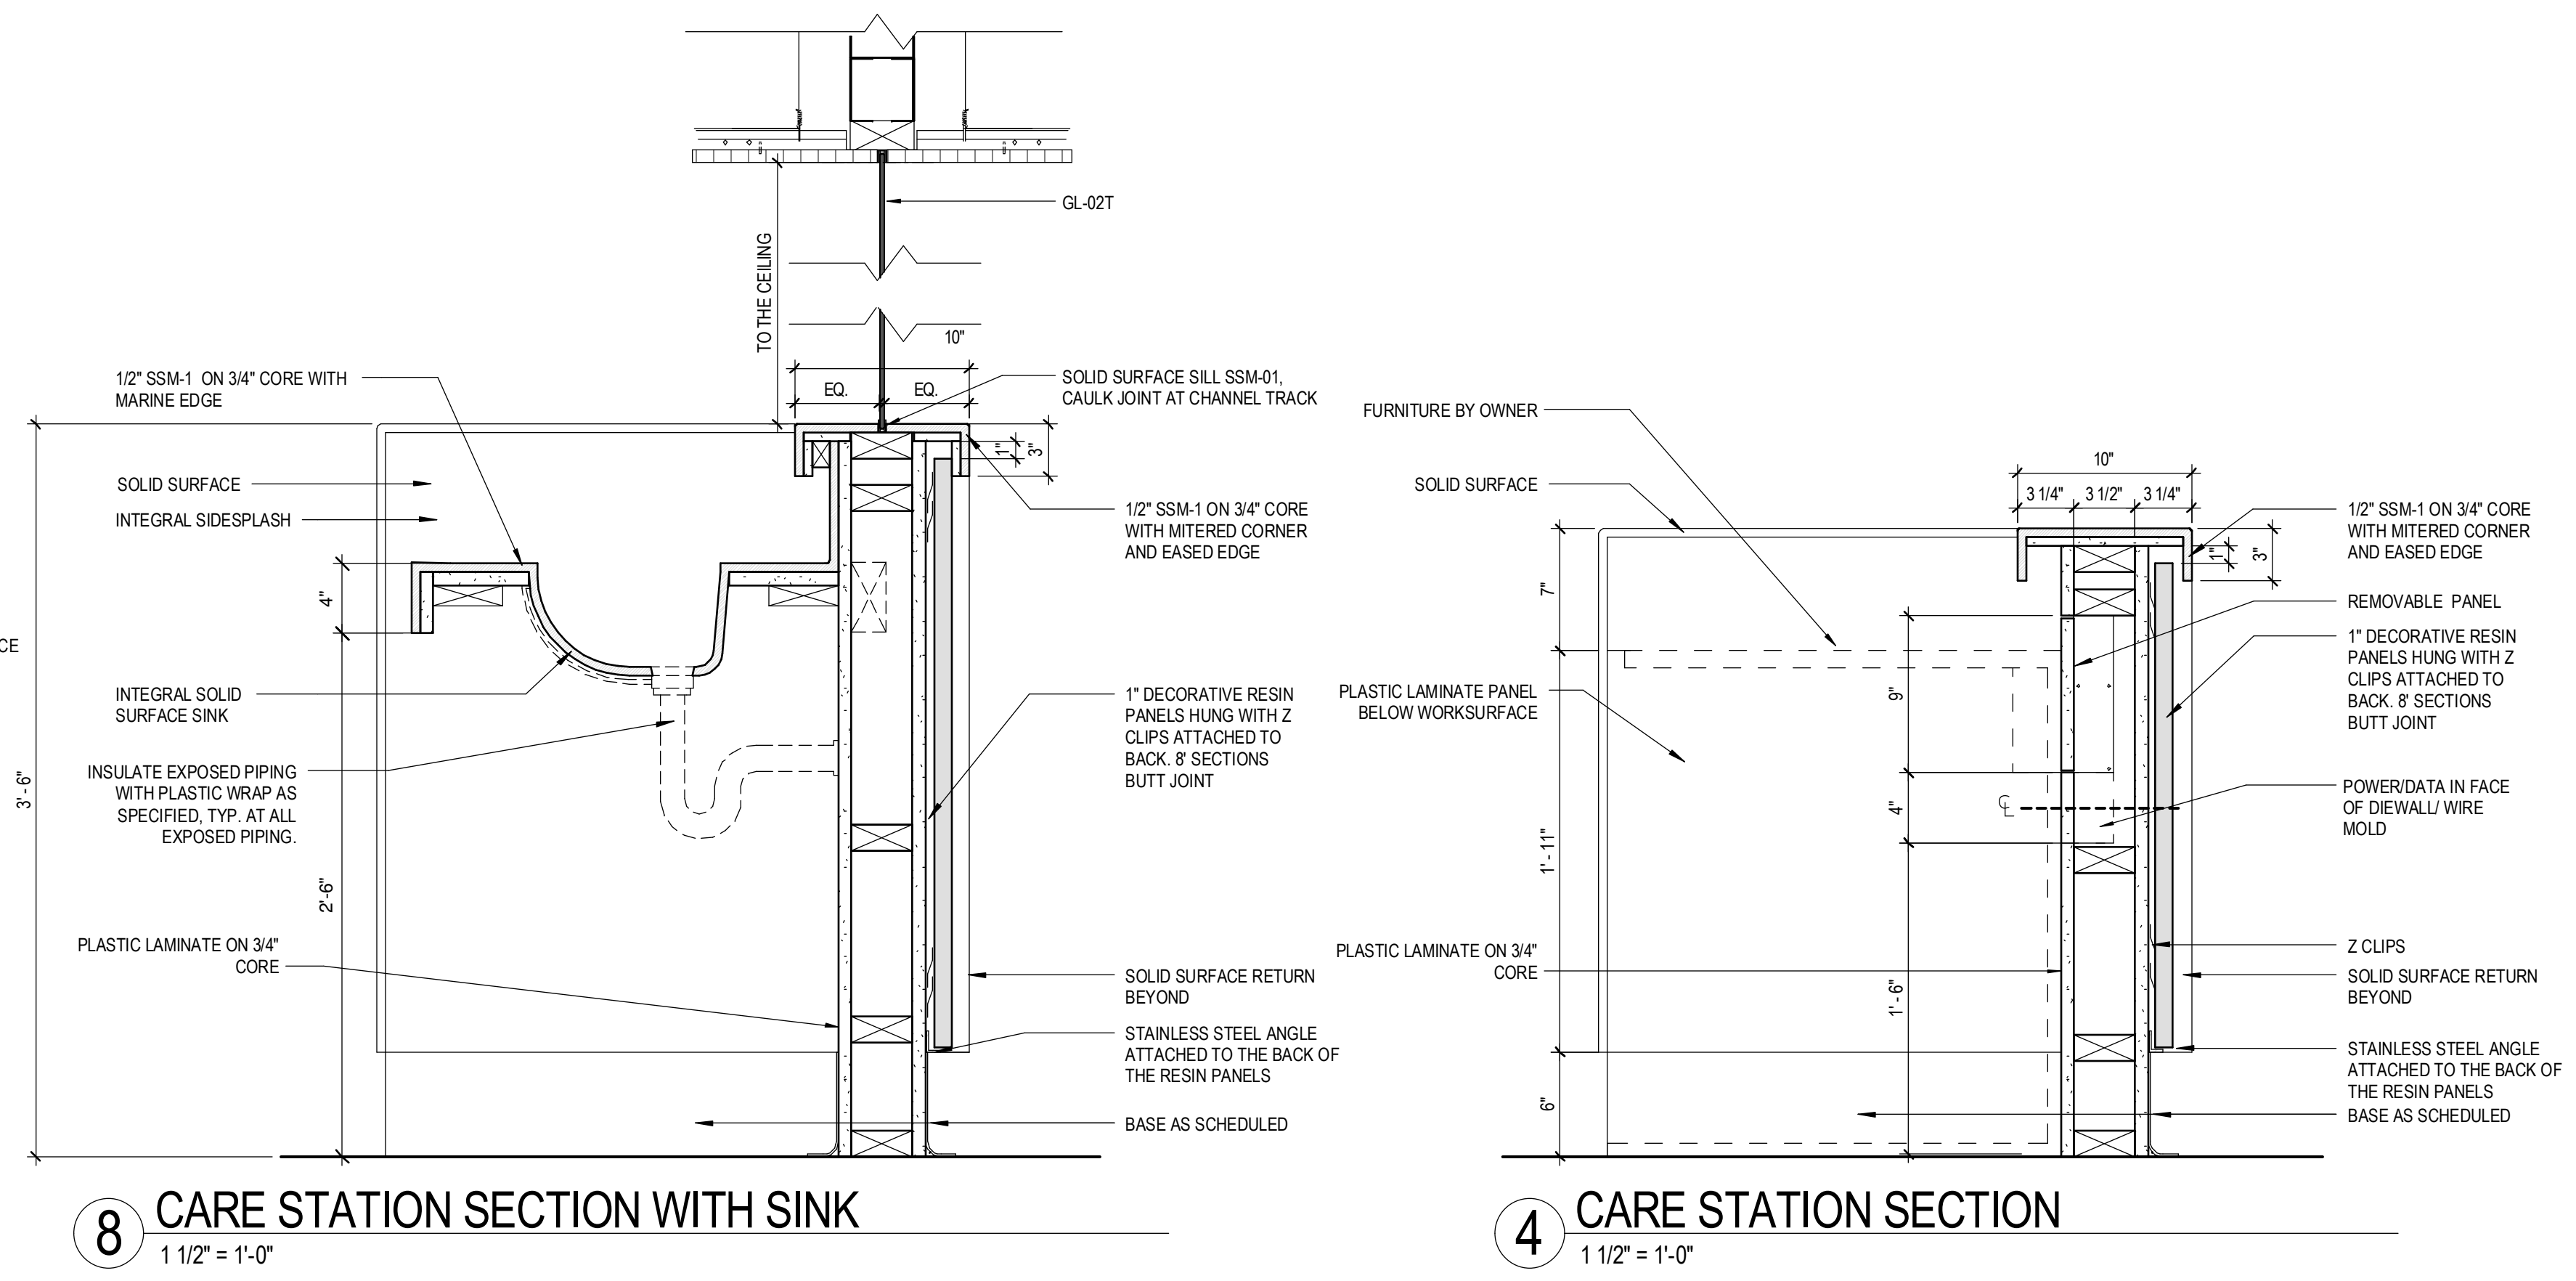


8 CARE STATION SECTION WITH SINK
 1 1/2" = 1'-0"


4 CARE STATION SECTION
 1 1/2" = 1'-0"

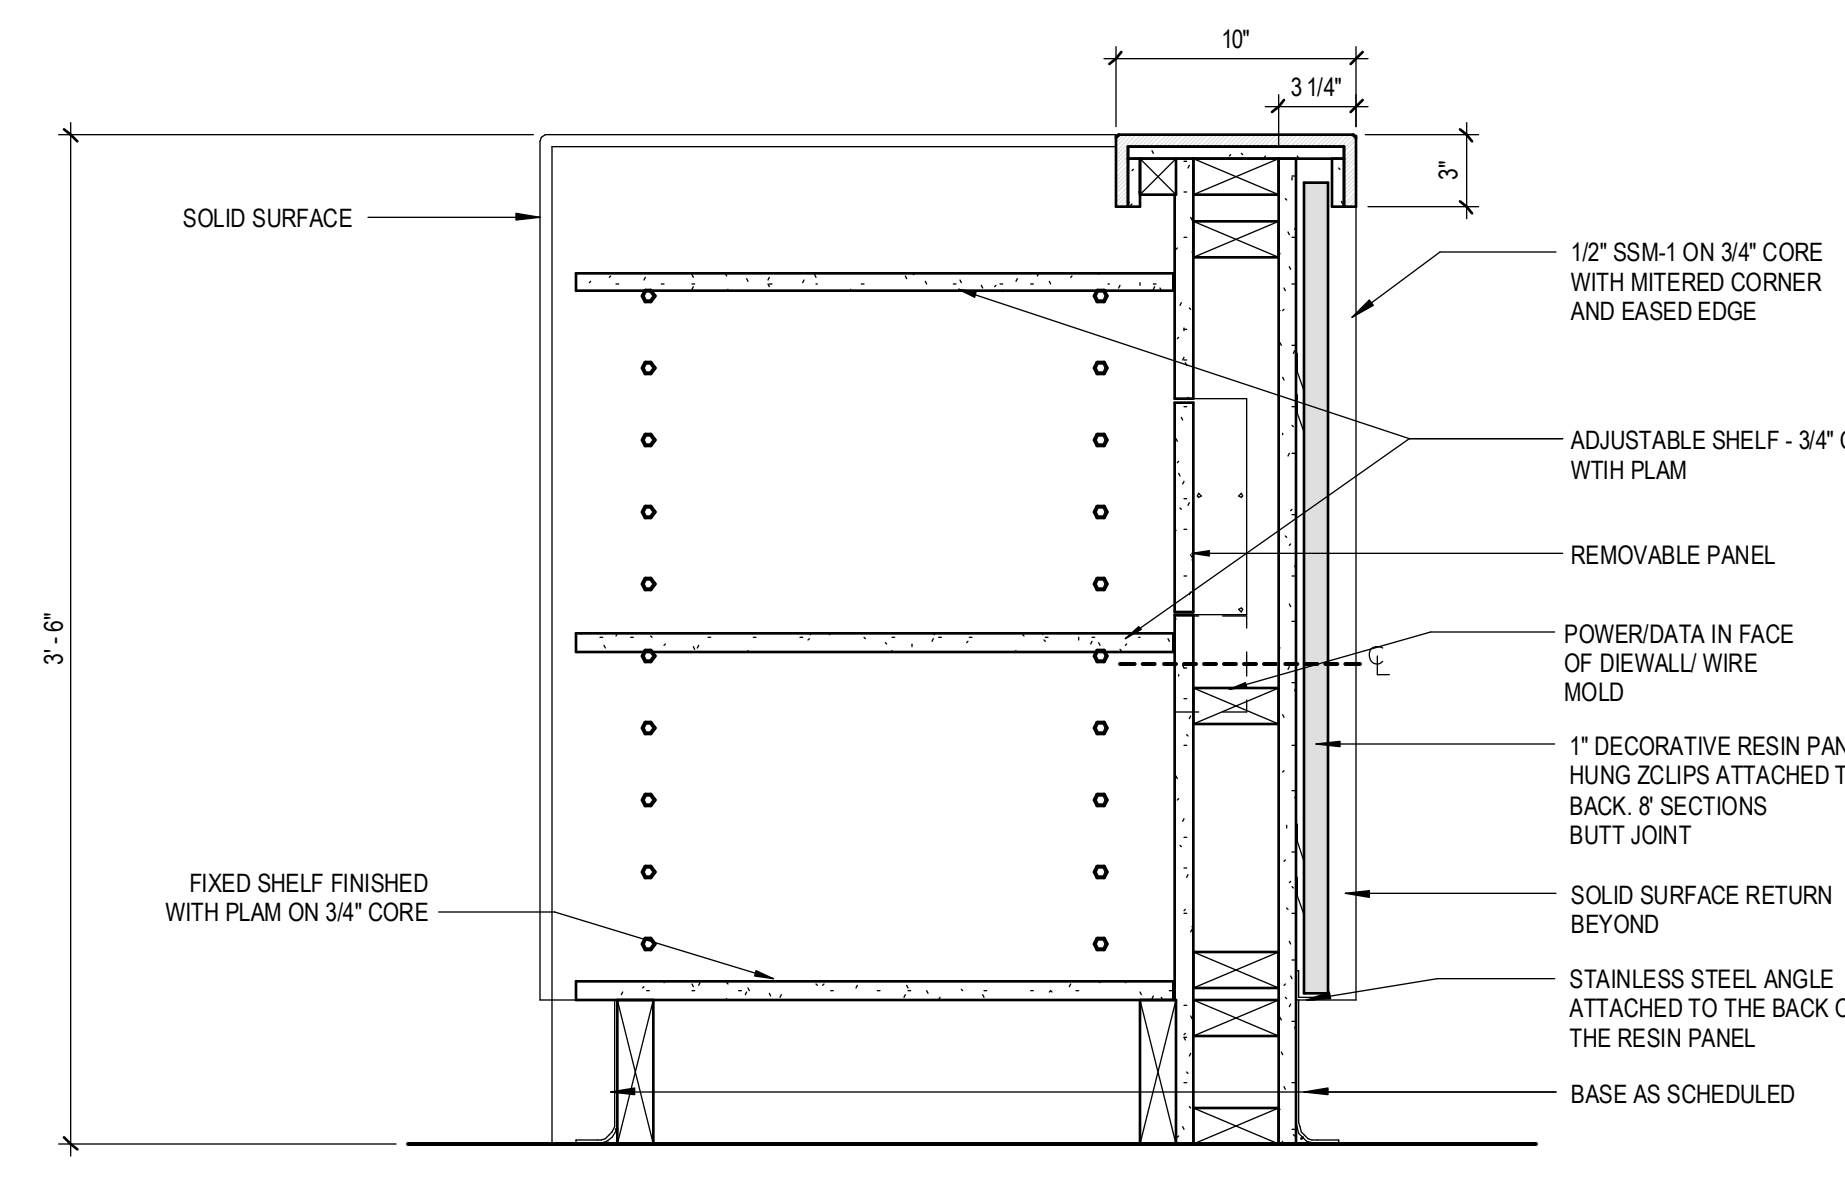


9 CARE STATION SECTION WITH PRINTER SHELF
 1 1/2" = 1'-0"

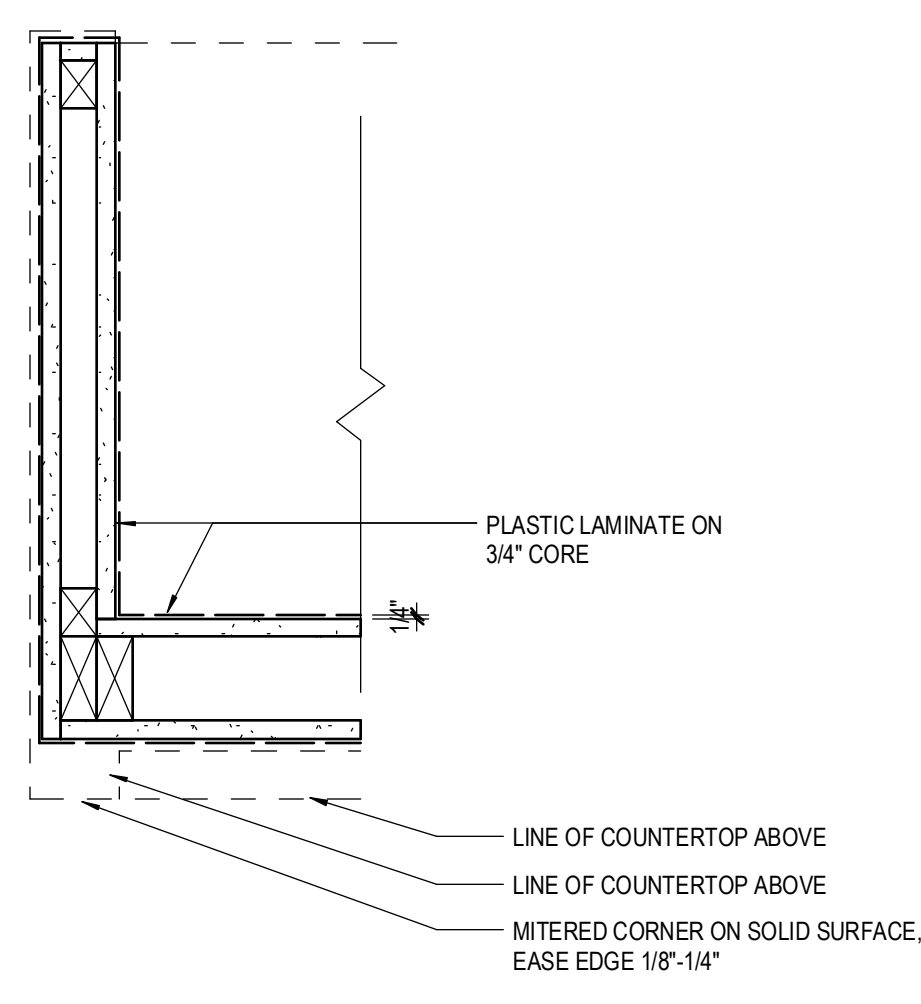


6 PLAN DETAIL AT DESK END 2
 1 1/2" = 1'-0"

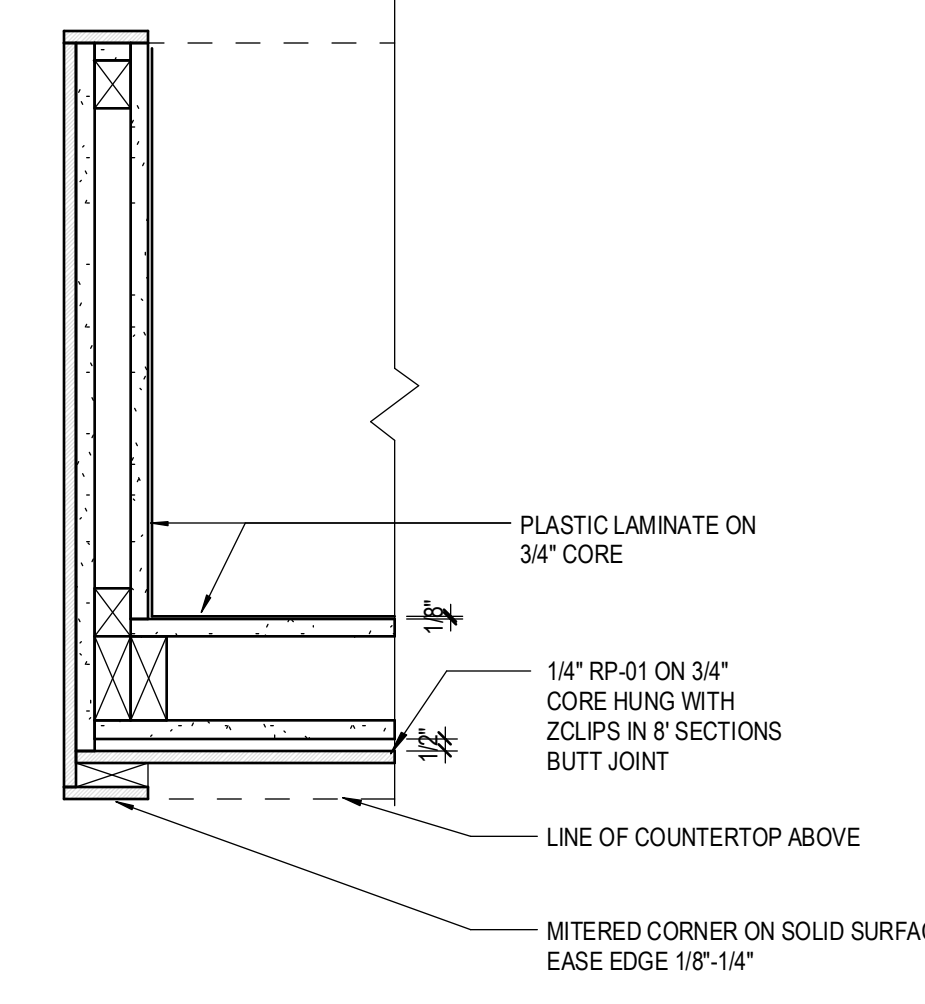


5 PLAN DETAIL AT DESK END 1
 1 1/2" = 1'-0"

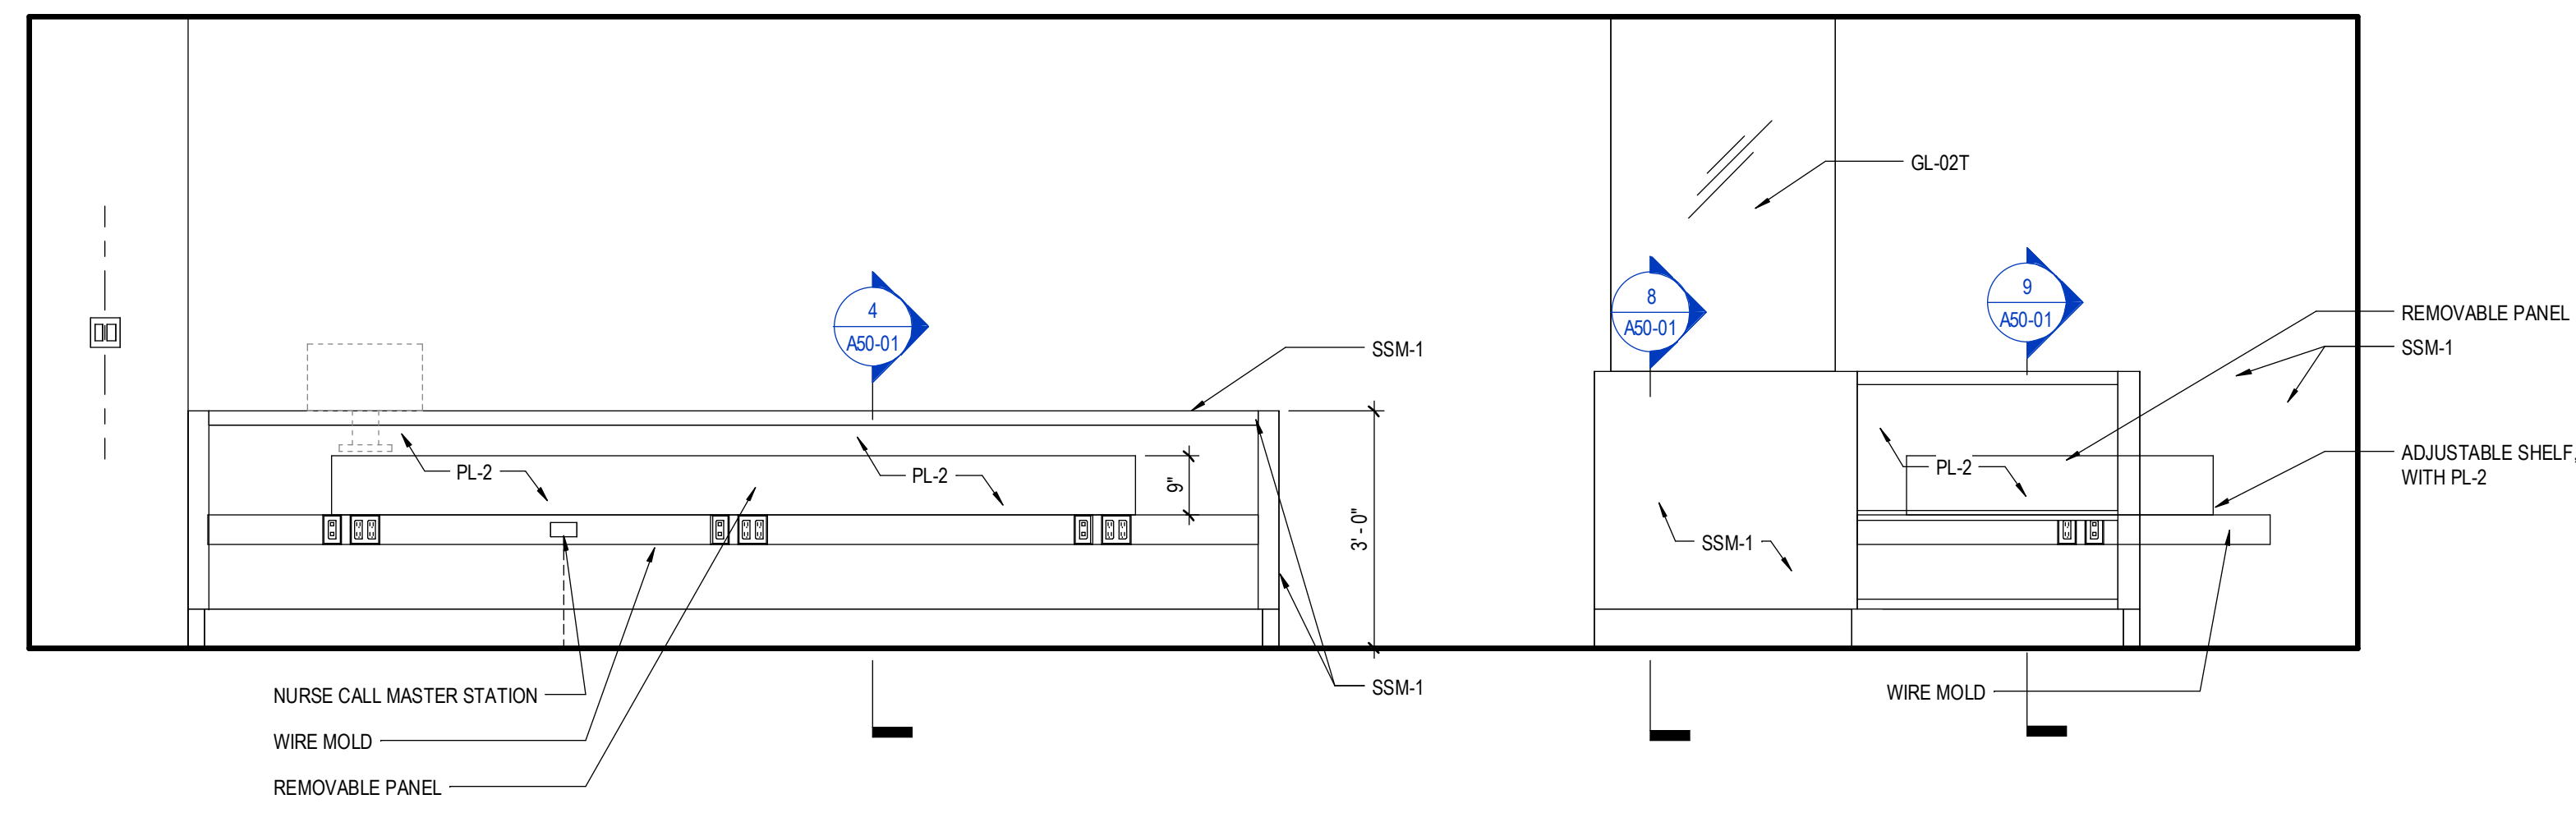


3 TYPICAL CARE STATION - BACK ELEVATION
 1/2" = 1'-0"

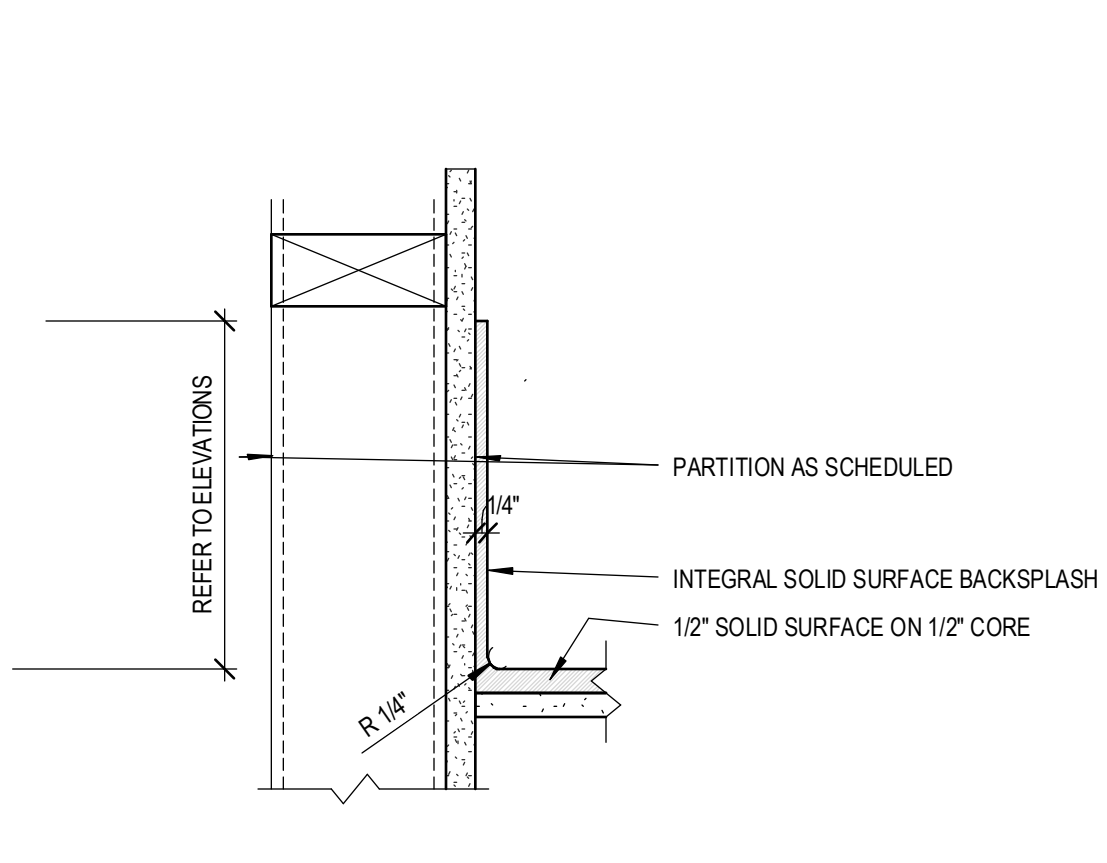


13 INTEGRAL SOLID SURFACE BACK SPLASH
 3" = 1'-0"

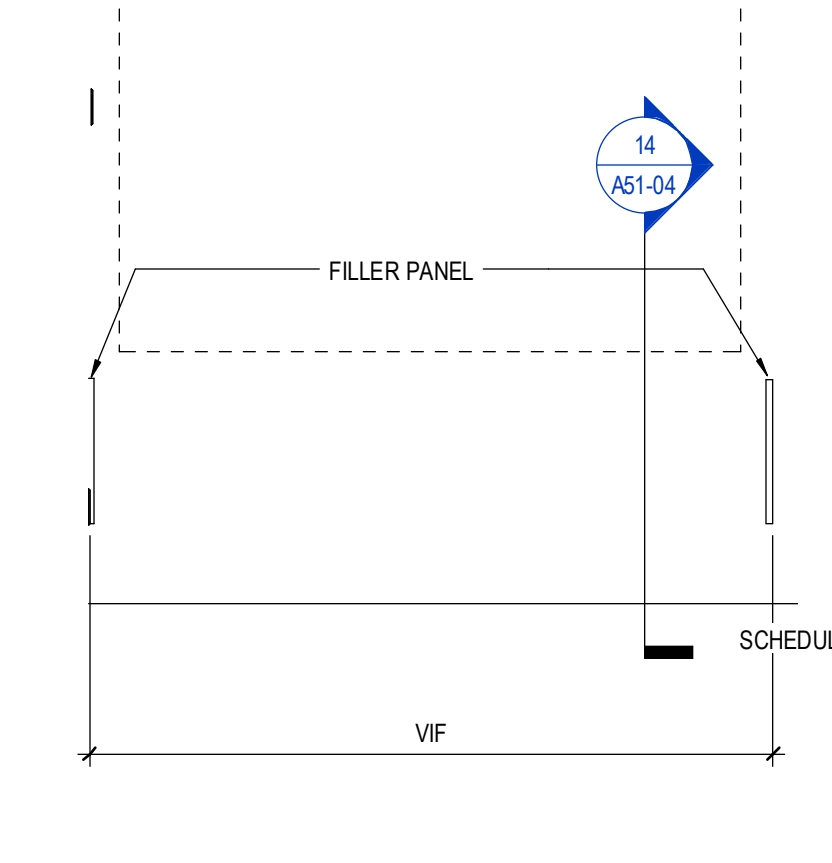


10 FLOATING DRAWER CABINET AT ELEVATOR LOBBY
 1/2" = 1'-0"

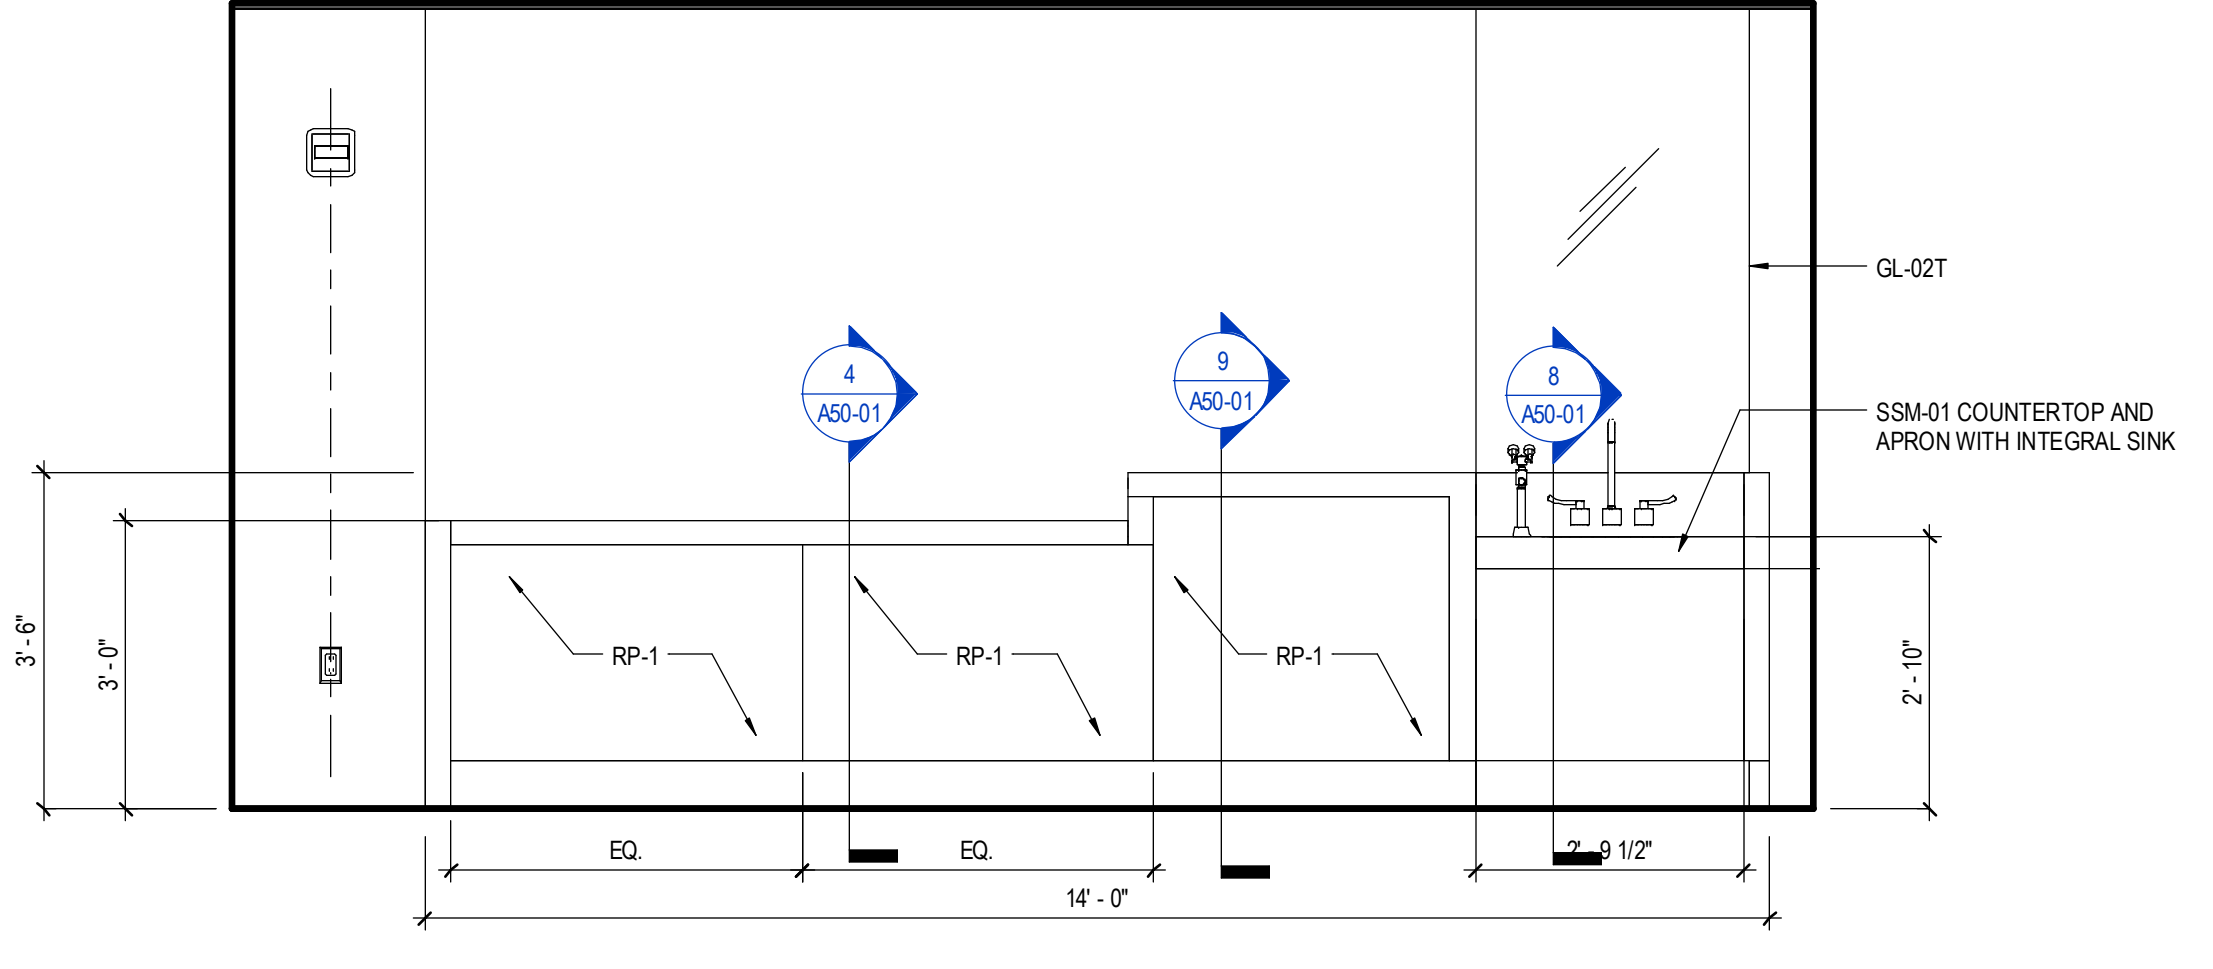


7 CARE STATION - FRONT ELEVATION
 1/2" = 1'-0"

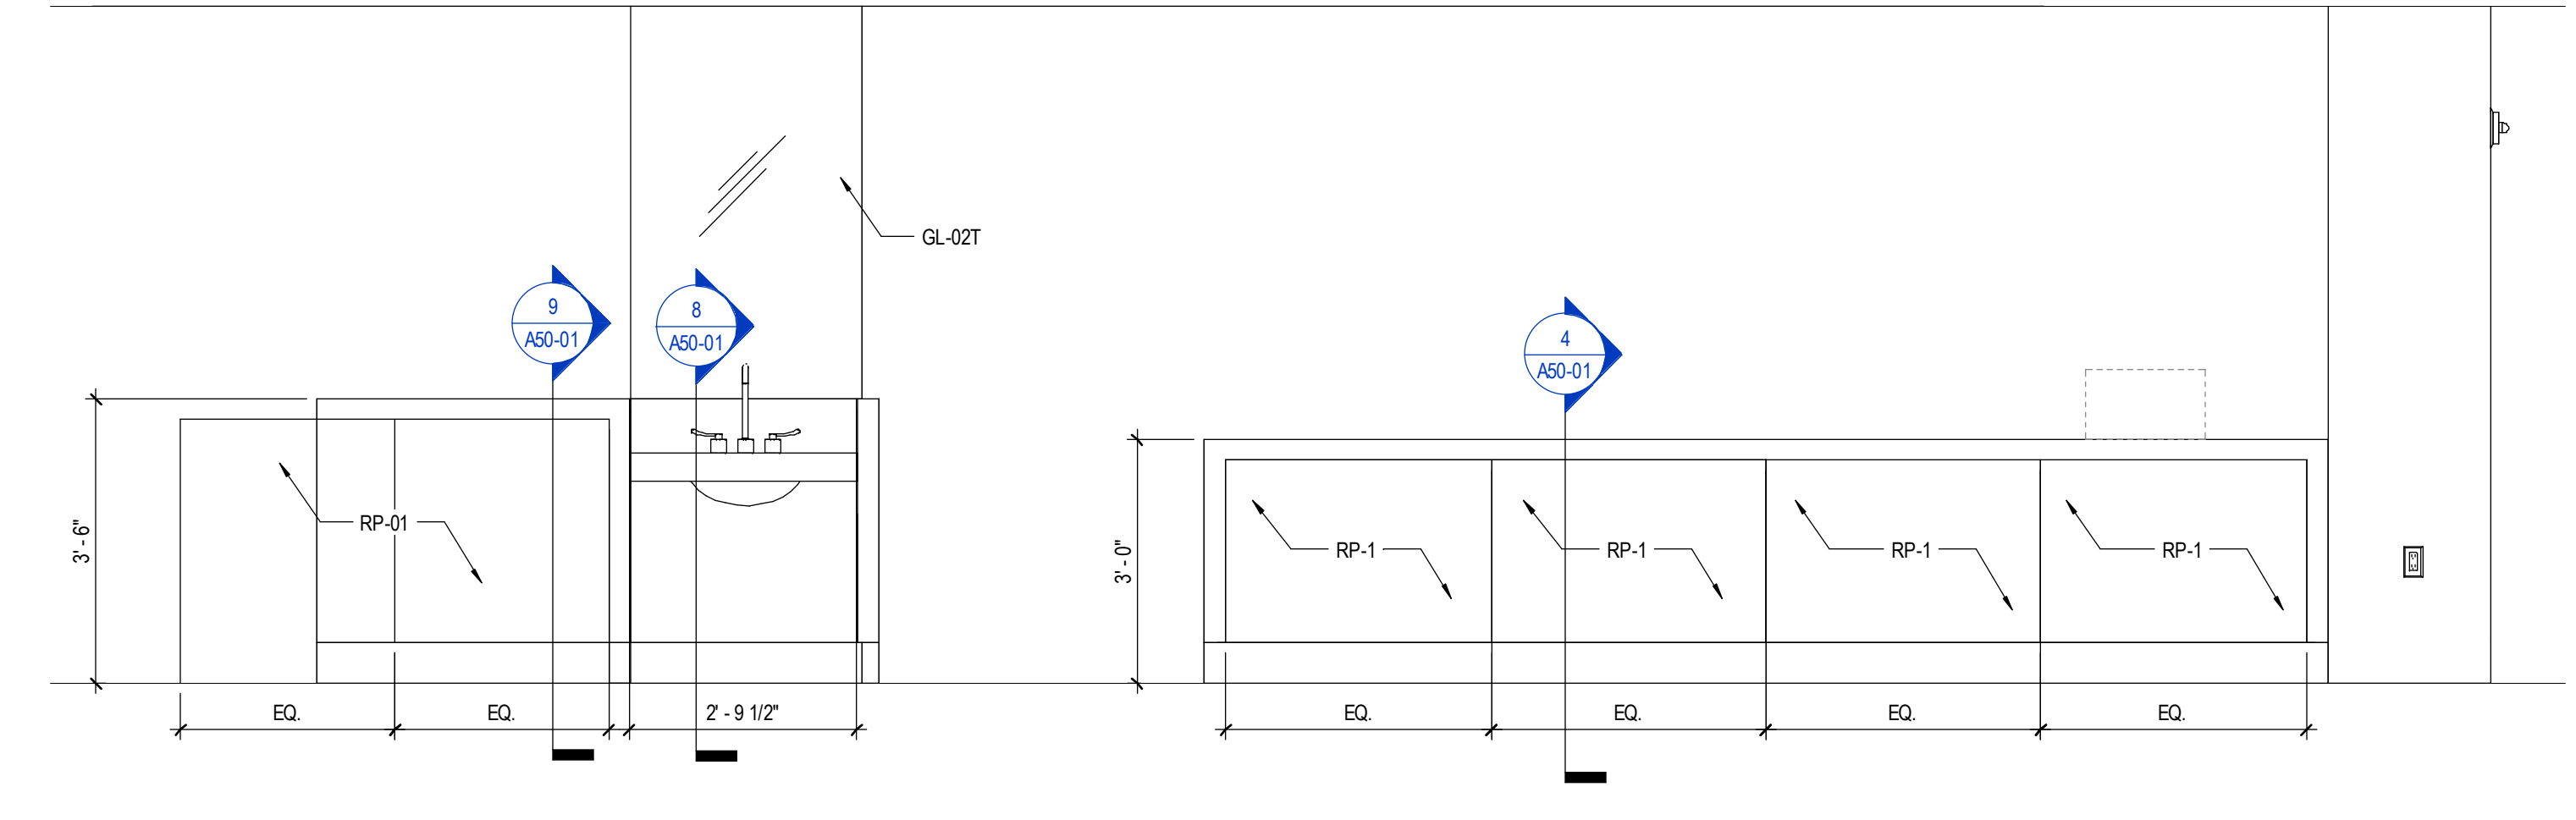


2 TYPICAL CARE STATION - FRONT ELEVATION
 1/2" = 1'-0"

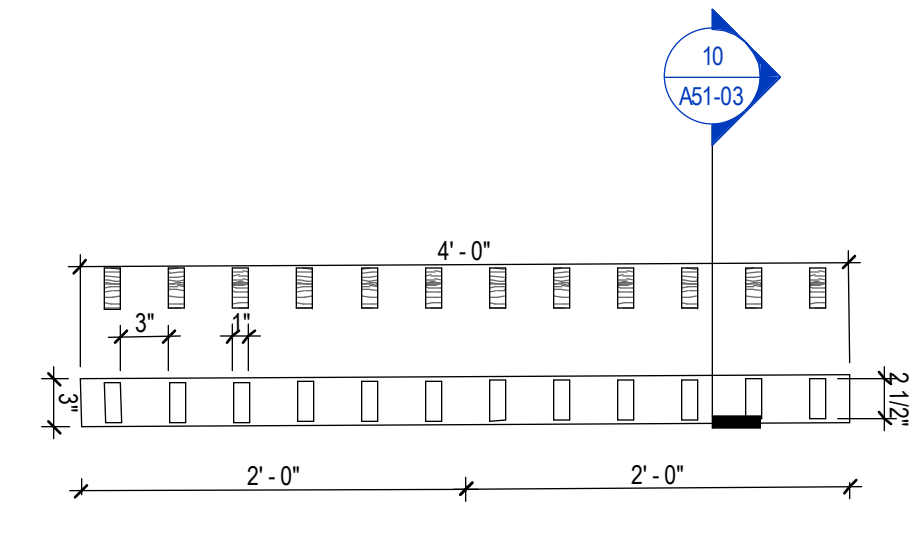

12 WOOD SCREEN B - PLAN DETAIL
 1" = 1'-0"

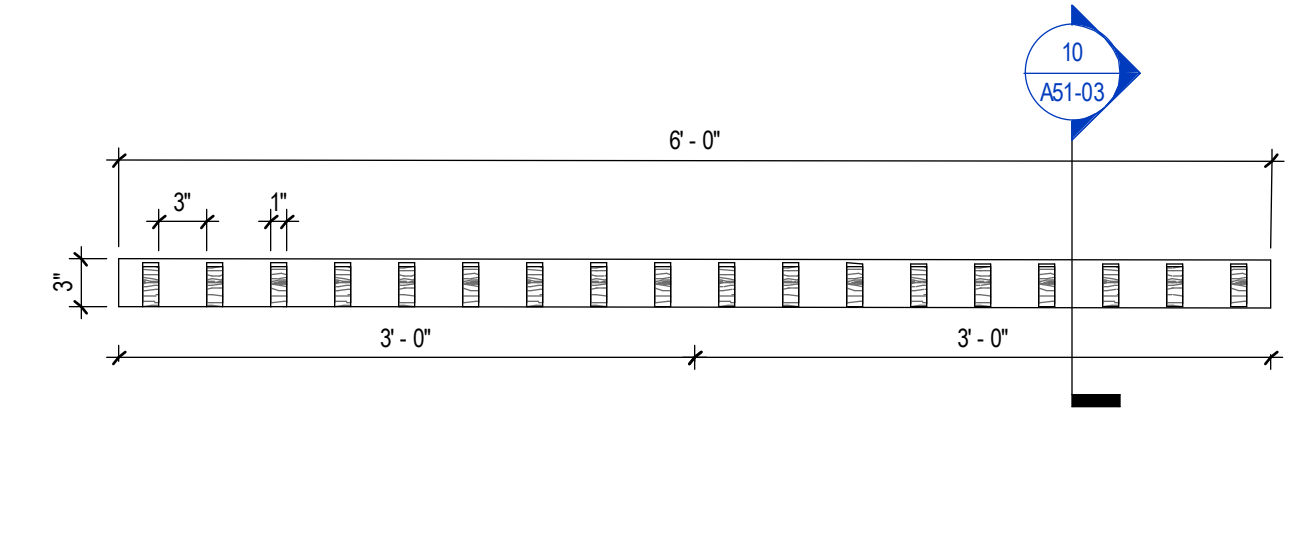

11 WOOD SCREEN A - PLAN DETAIL
 1" = 1'-0"

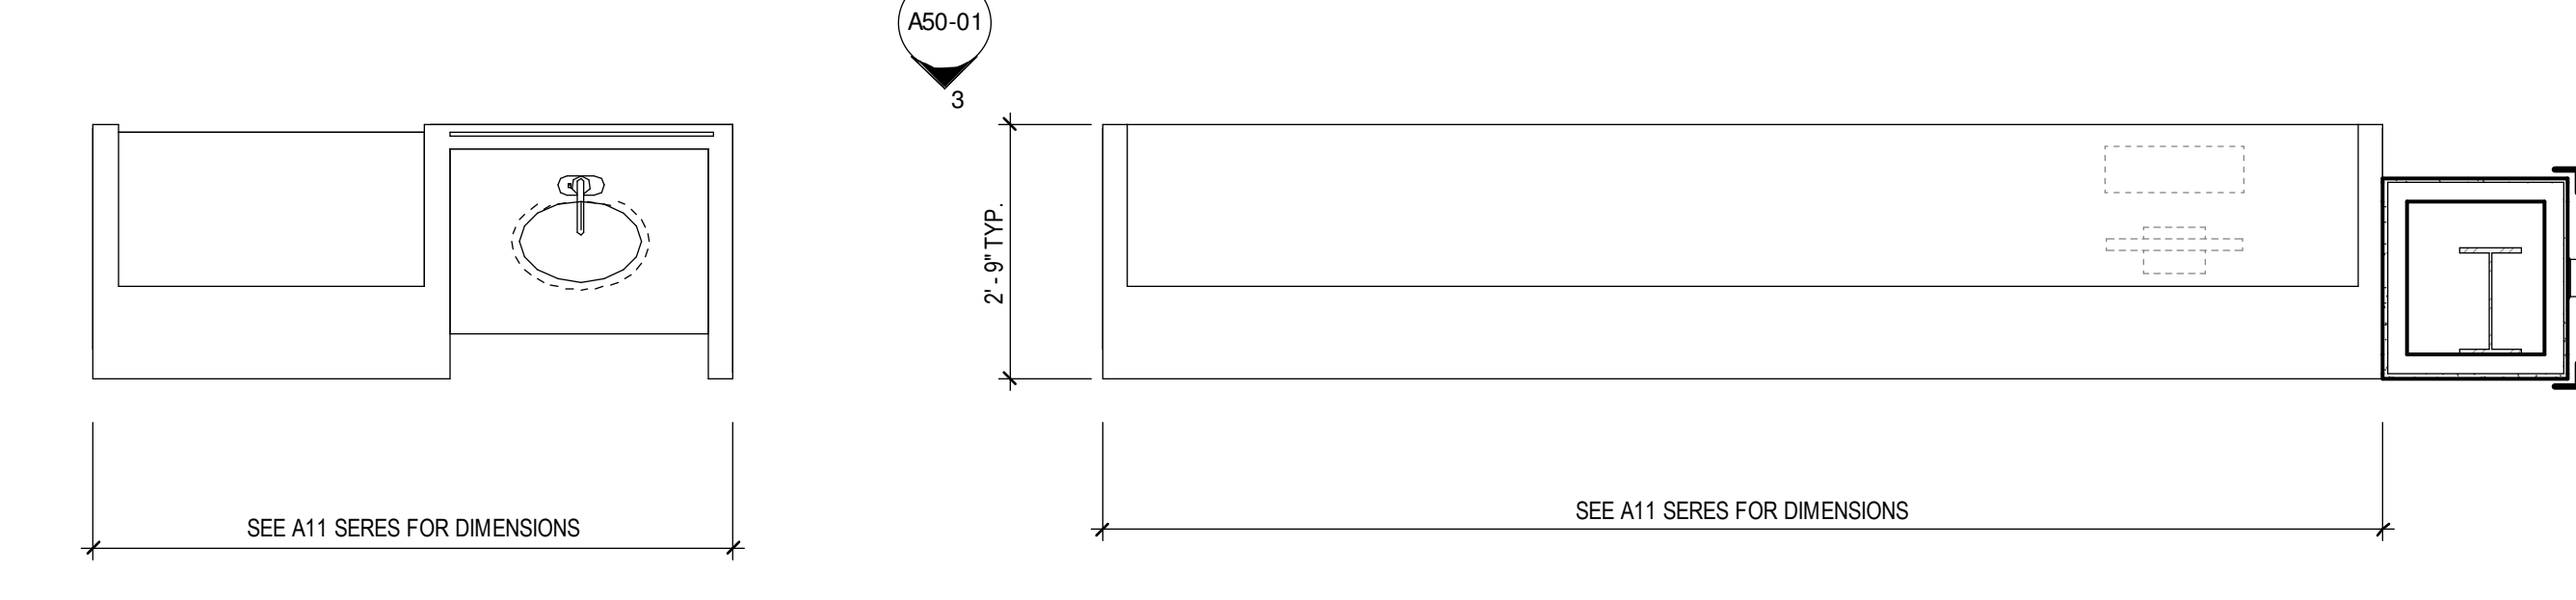

1 TYPICAL CARE STATION - ENLARGED PLAN
 1/2" = 1'-0"