


CONSTRUCTION DOCUMENTS
JANUARY 26, 2018

NO.	ISSUE	DATE
Job Number	152181.000	
Drawn	REE	
Checked	BMJ	
Approved	JHT	


STEEL DETAILS

SHEET NUMBER


S30-08

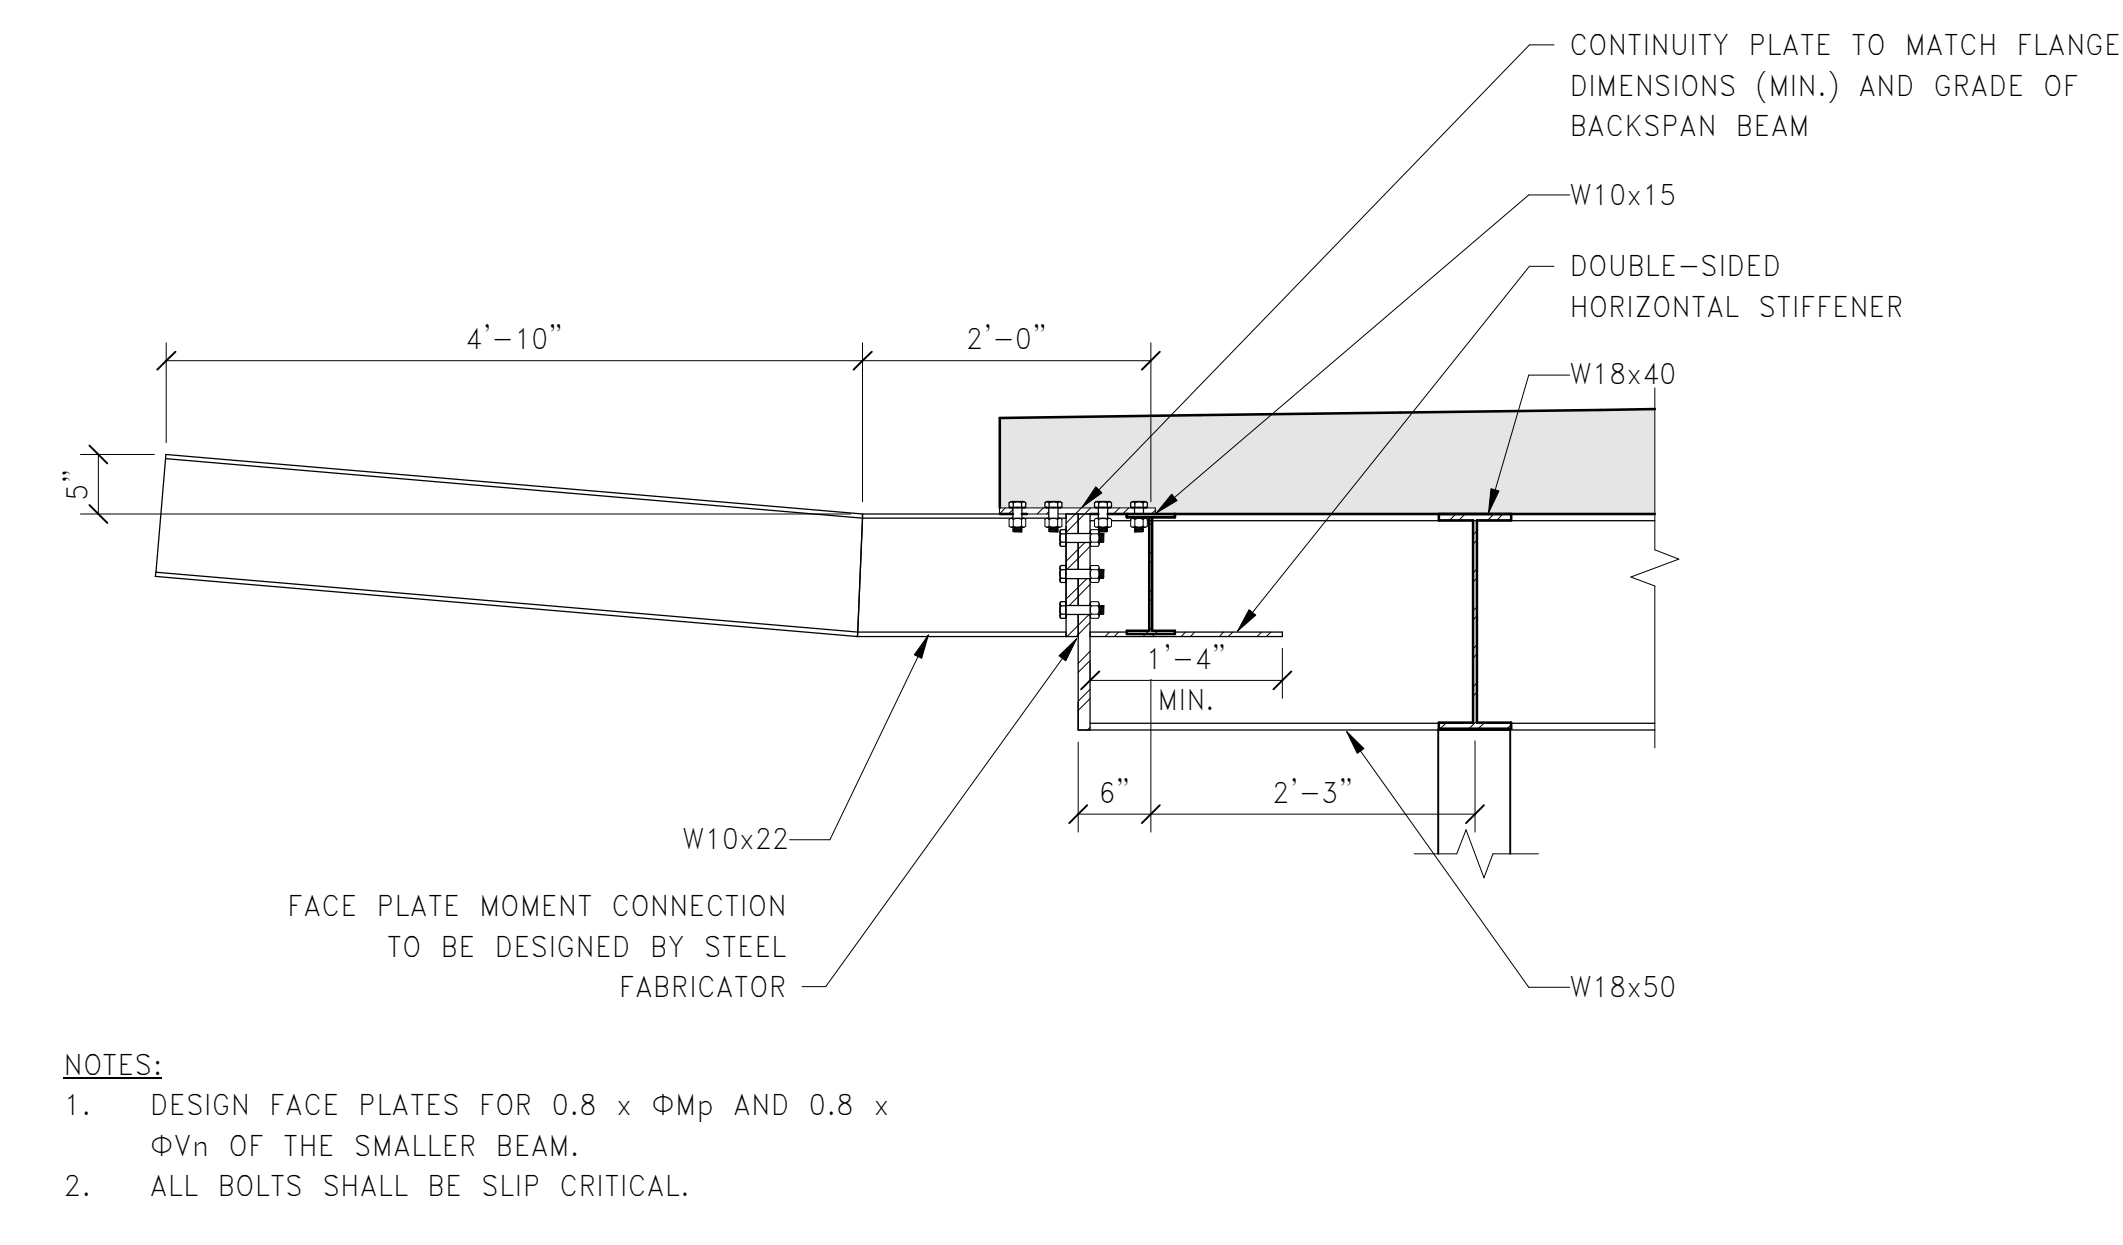


8 SECTION: HELIPAD EDGE DETAIL
3/4" = 1'-0"

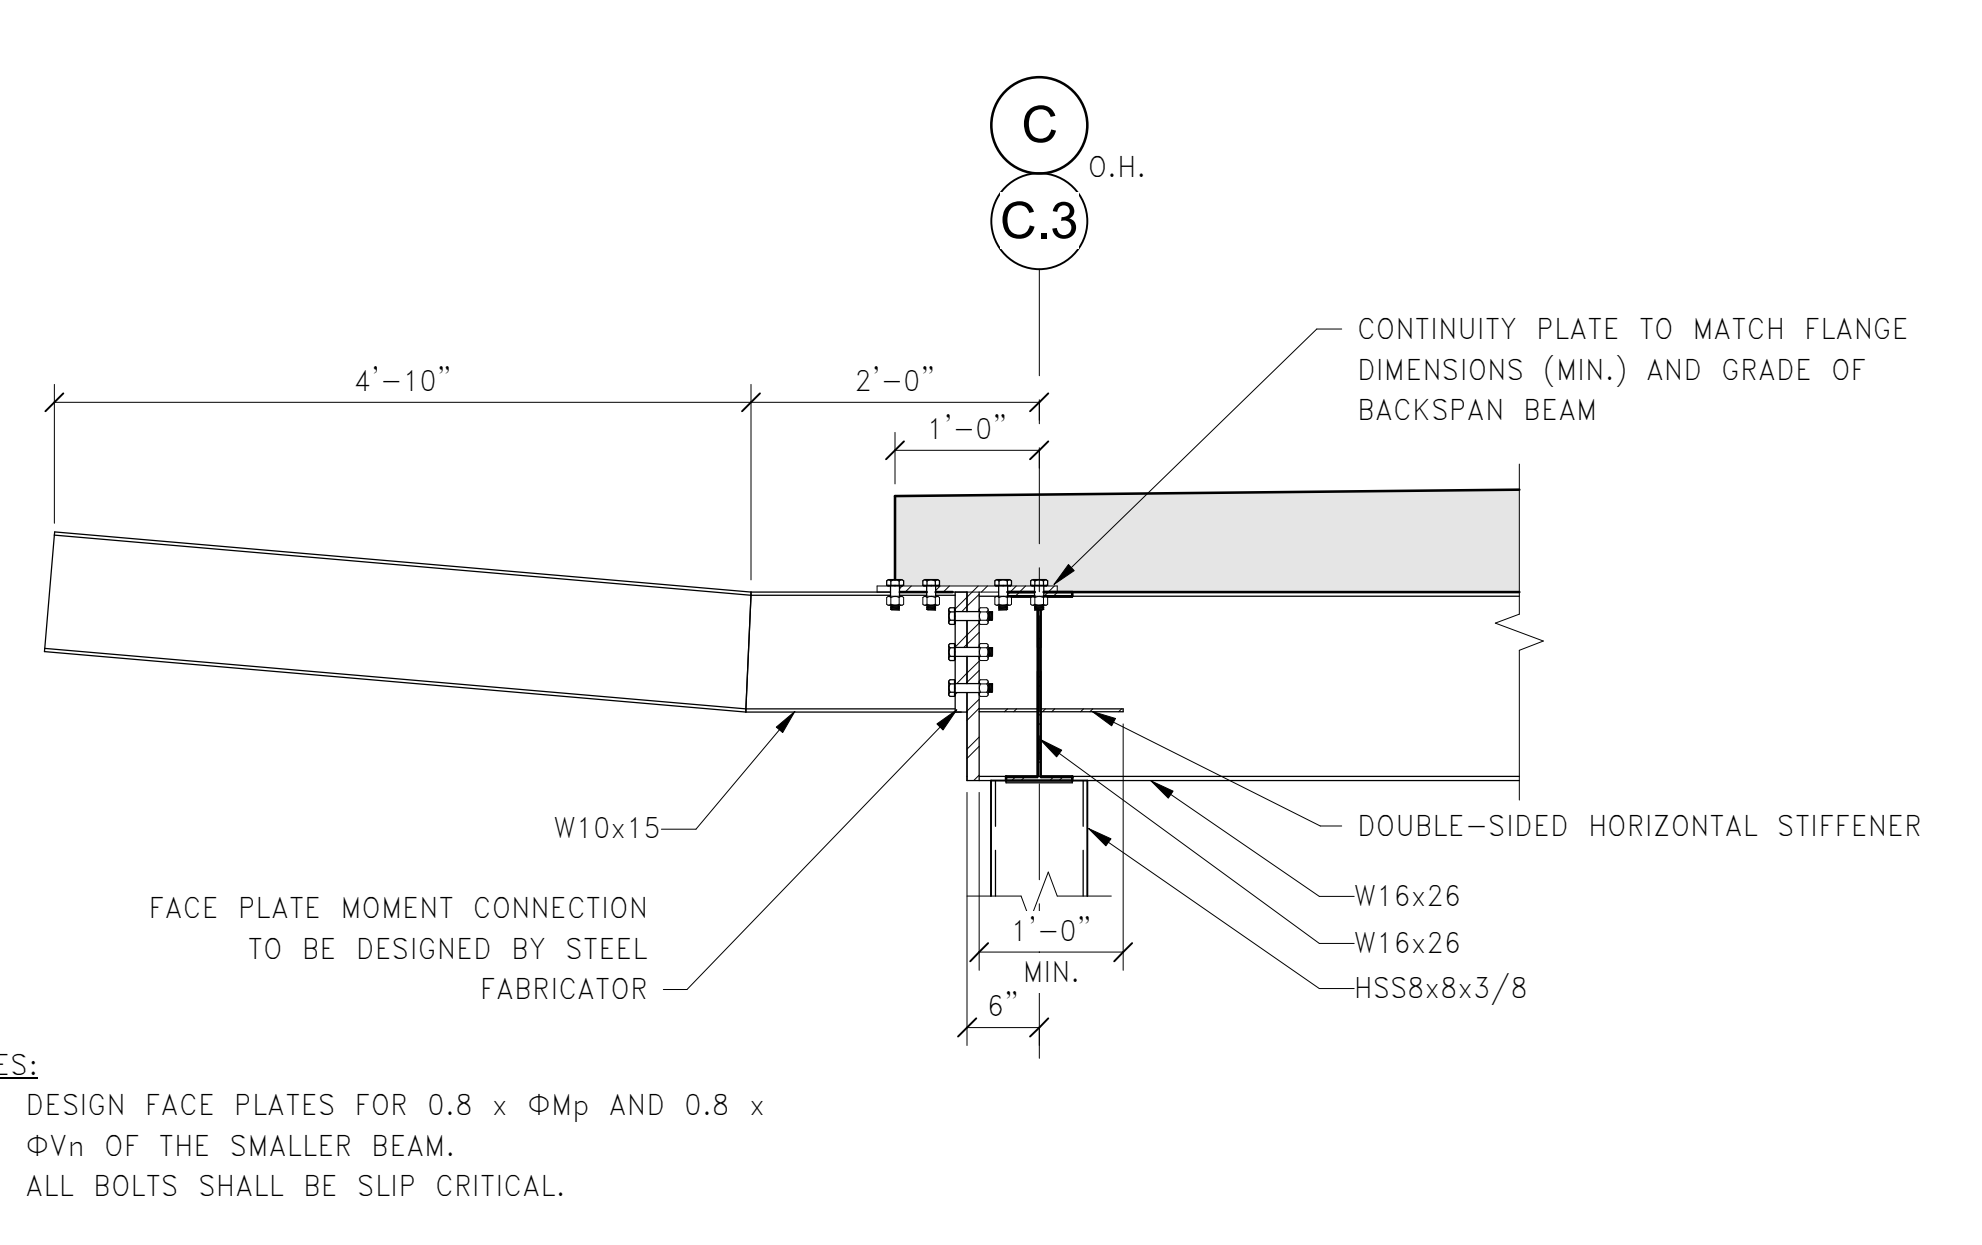


9 SECTION: HELIPAD WALKWAY AT POST
3/4" = 1'-0"

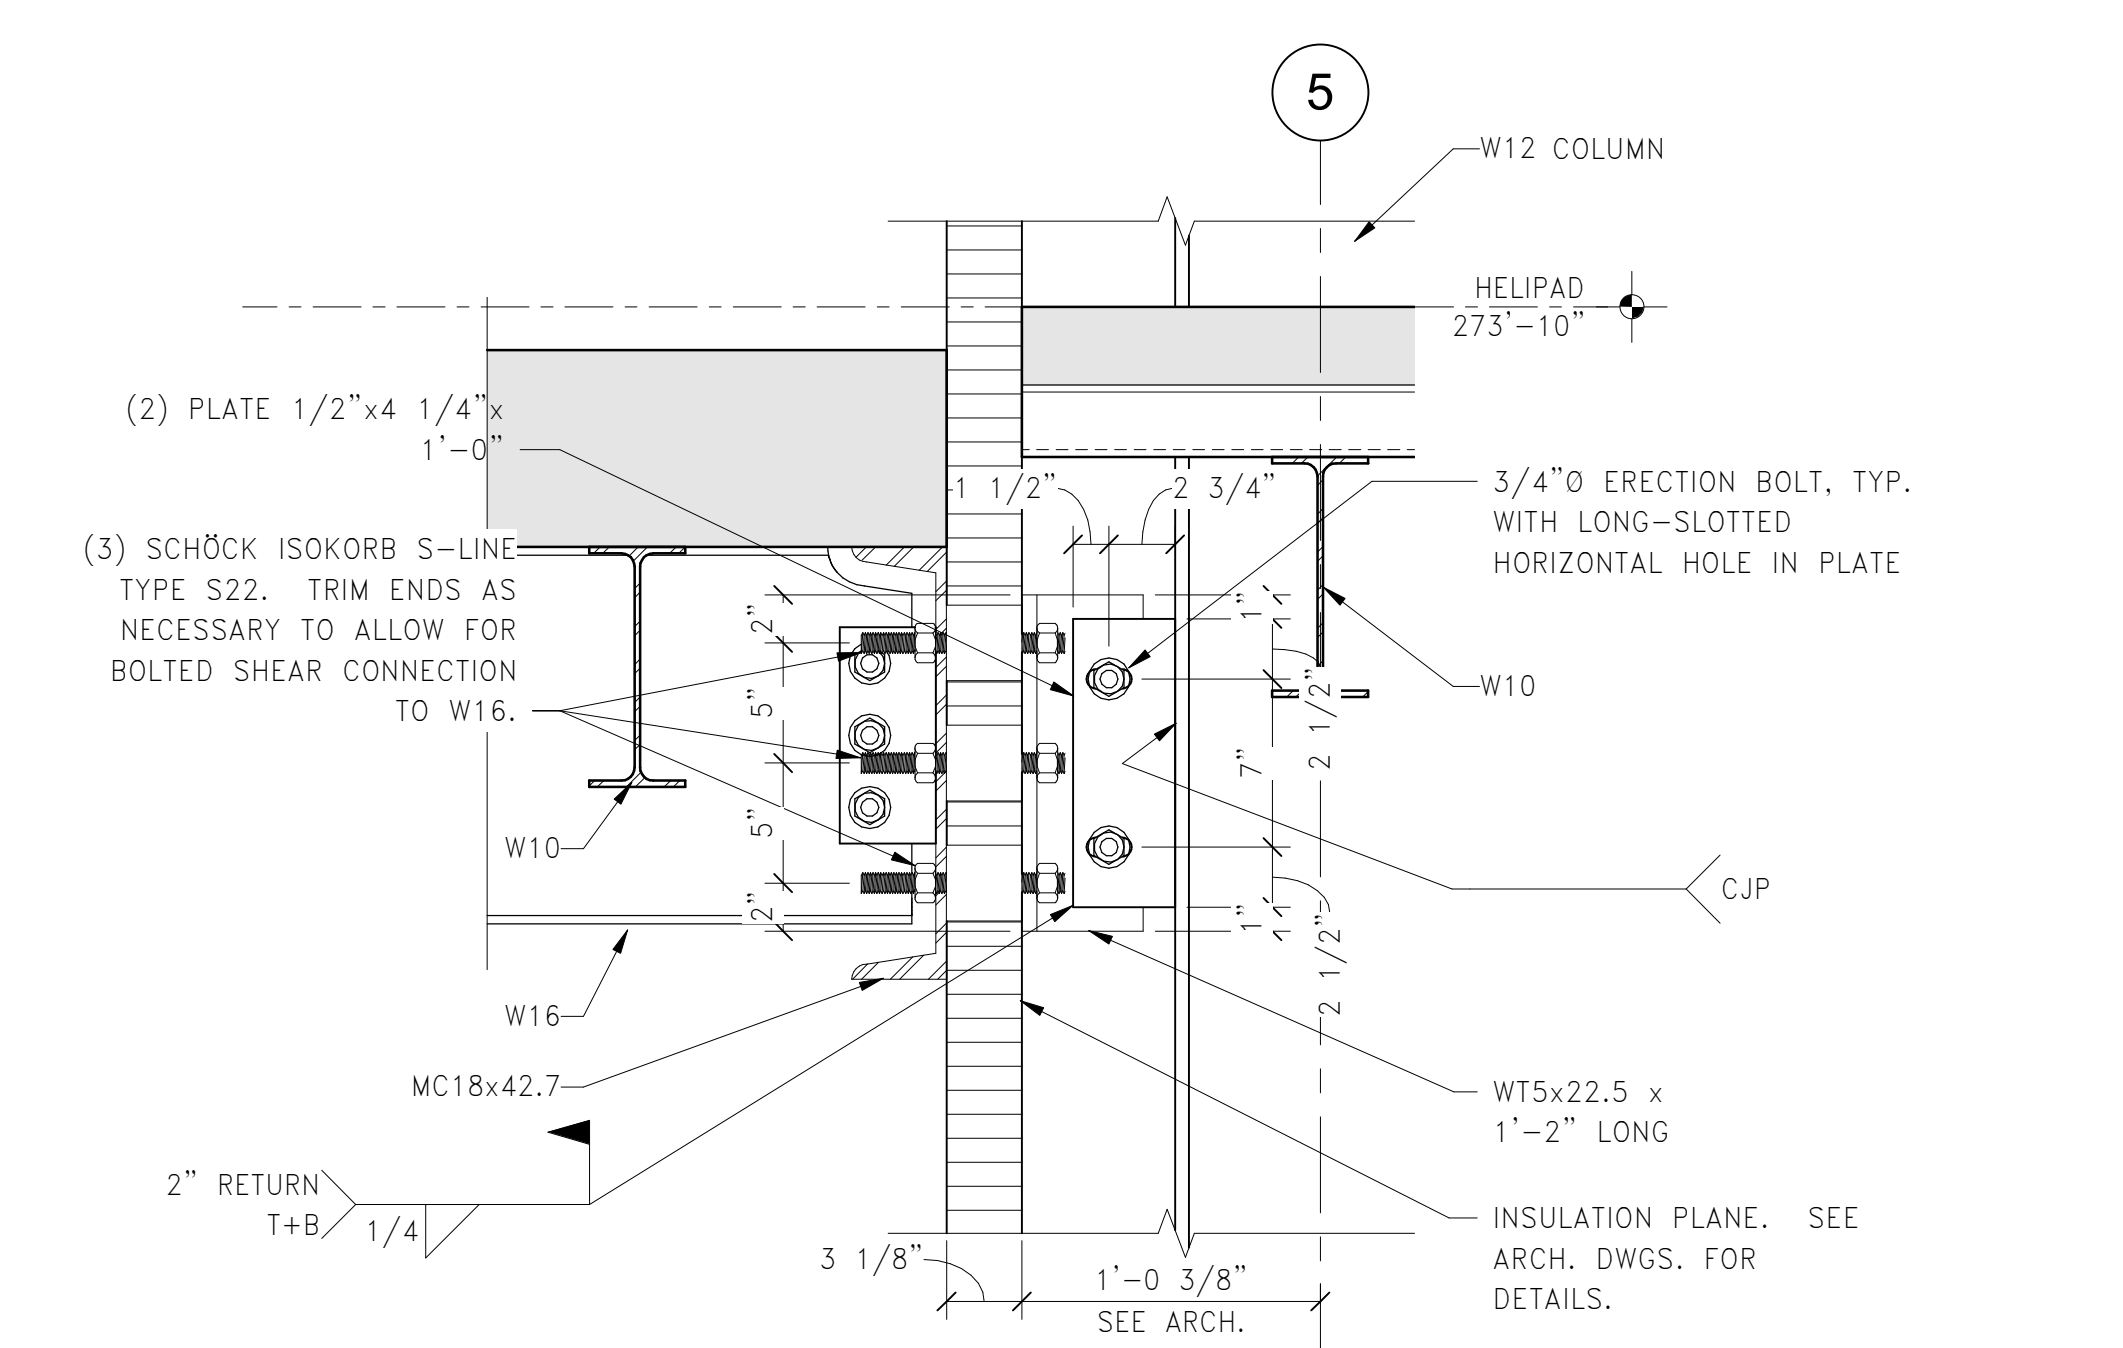


5 SECTION: HELIPAD CONNECTION AT HEADHOUSE
1 1/2" = 1'-0"

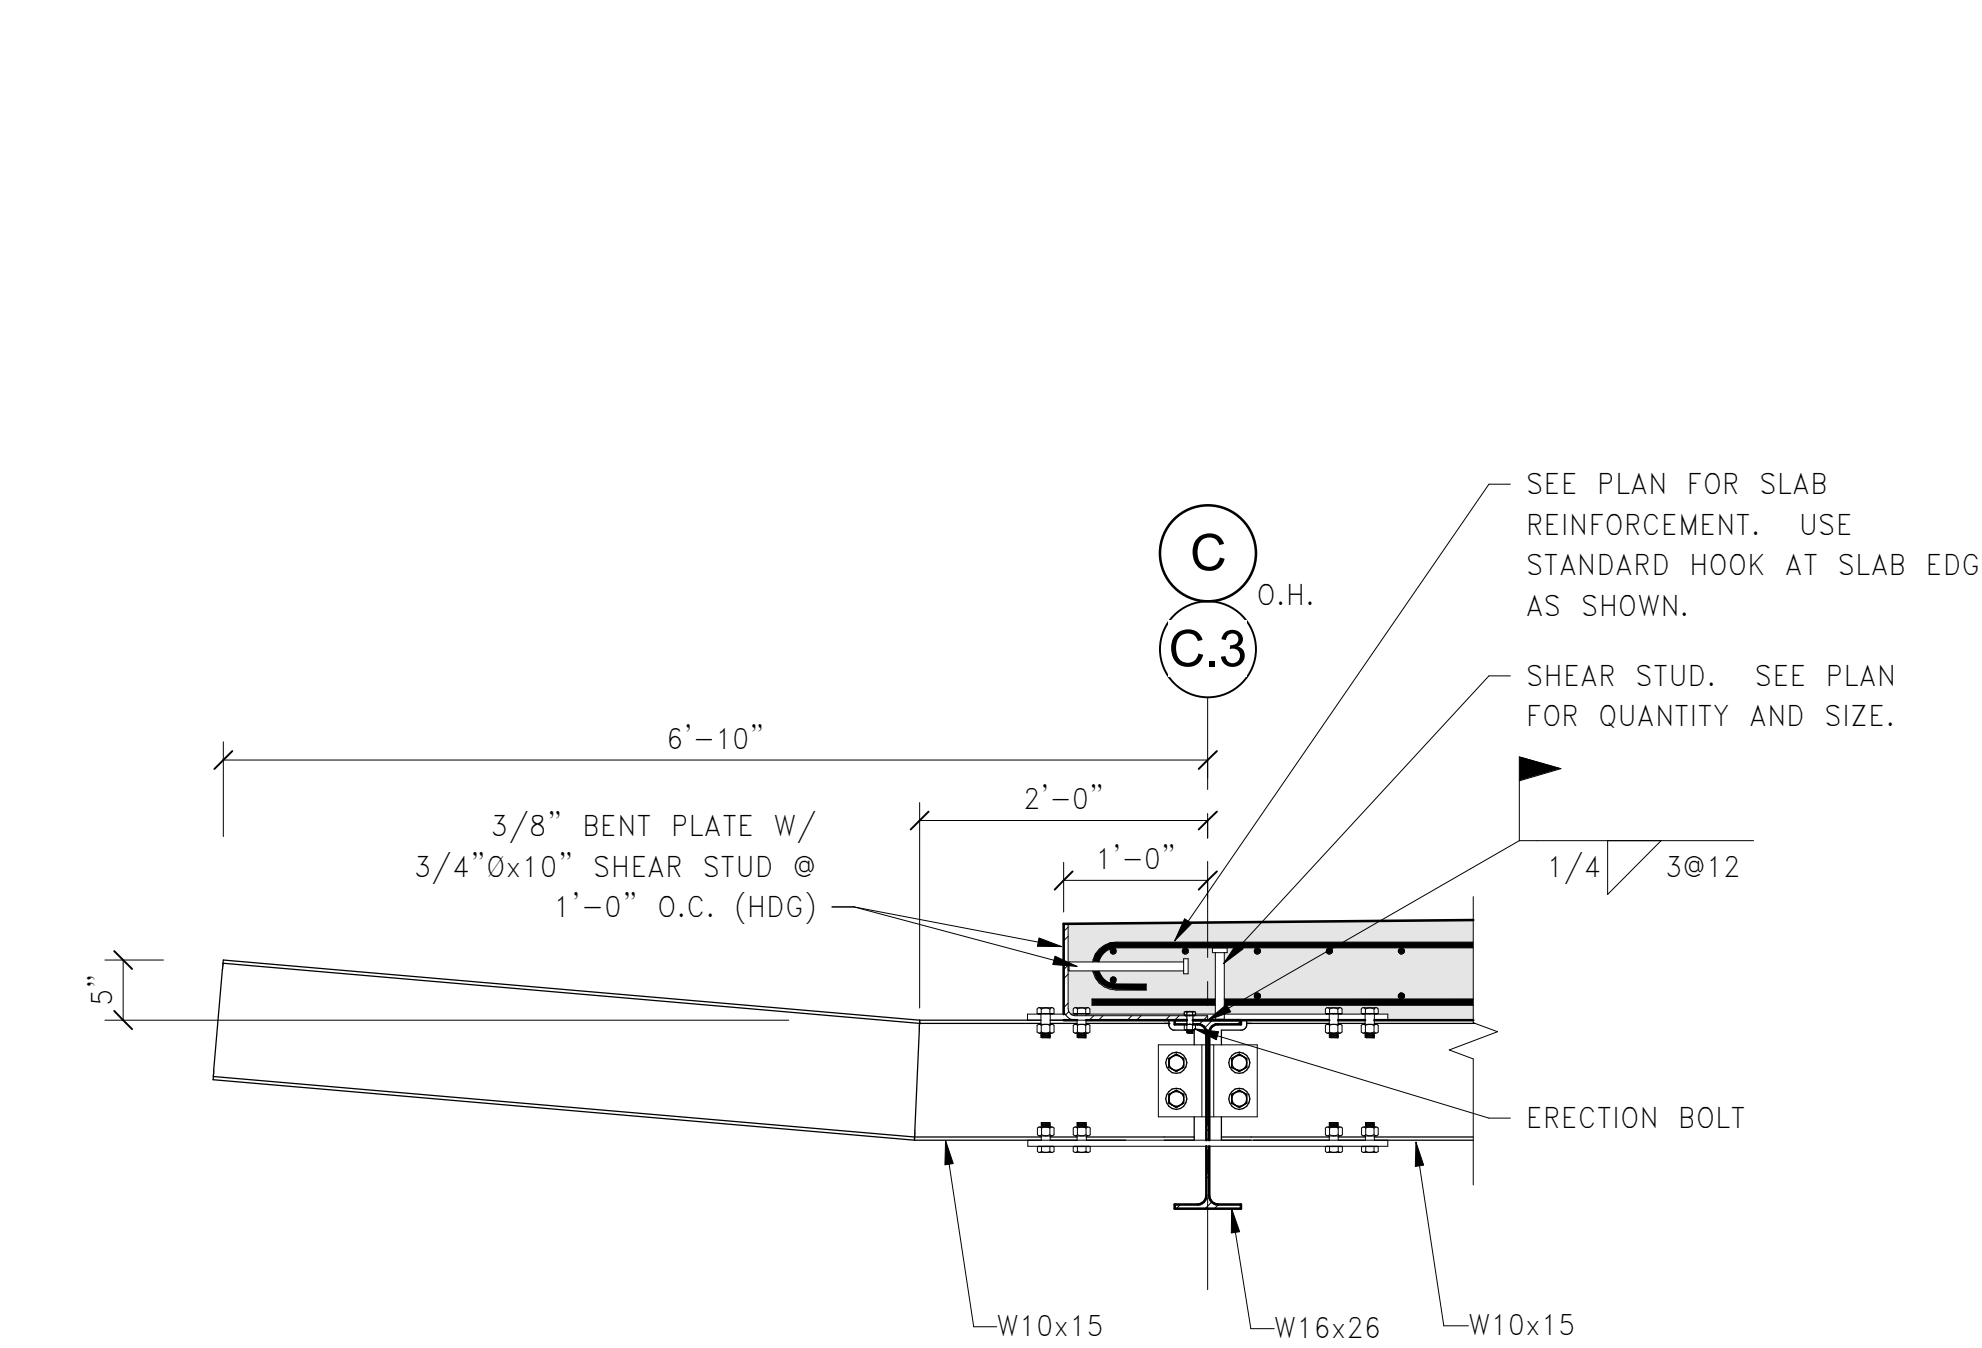


6 SECTION: HELIPAD EDGE DETAIL
3/4" = 1'-0"

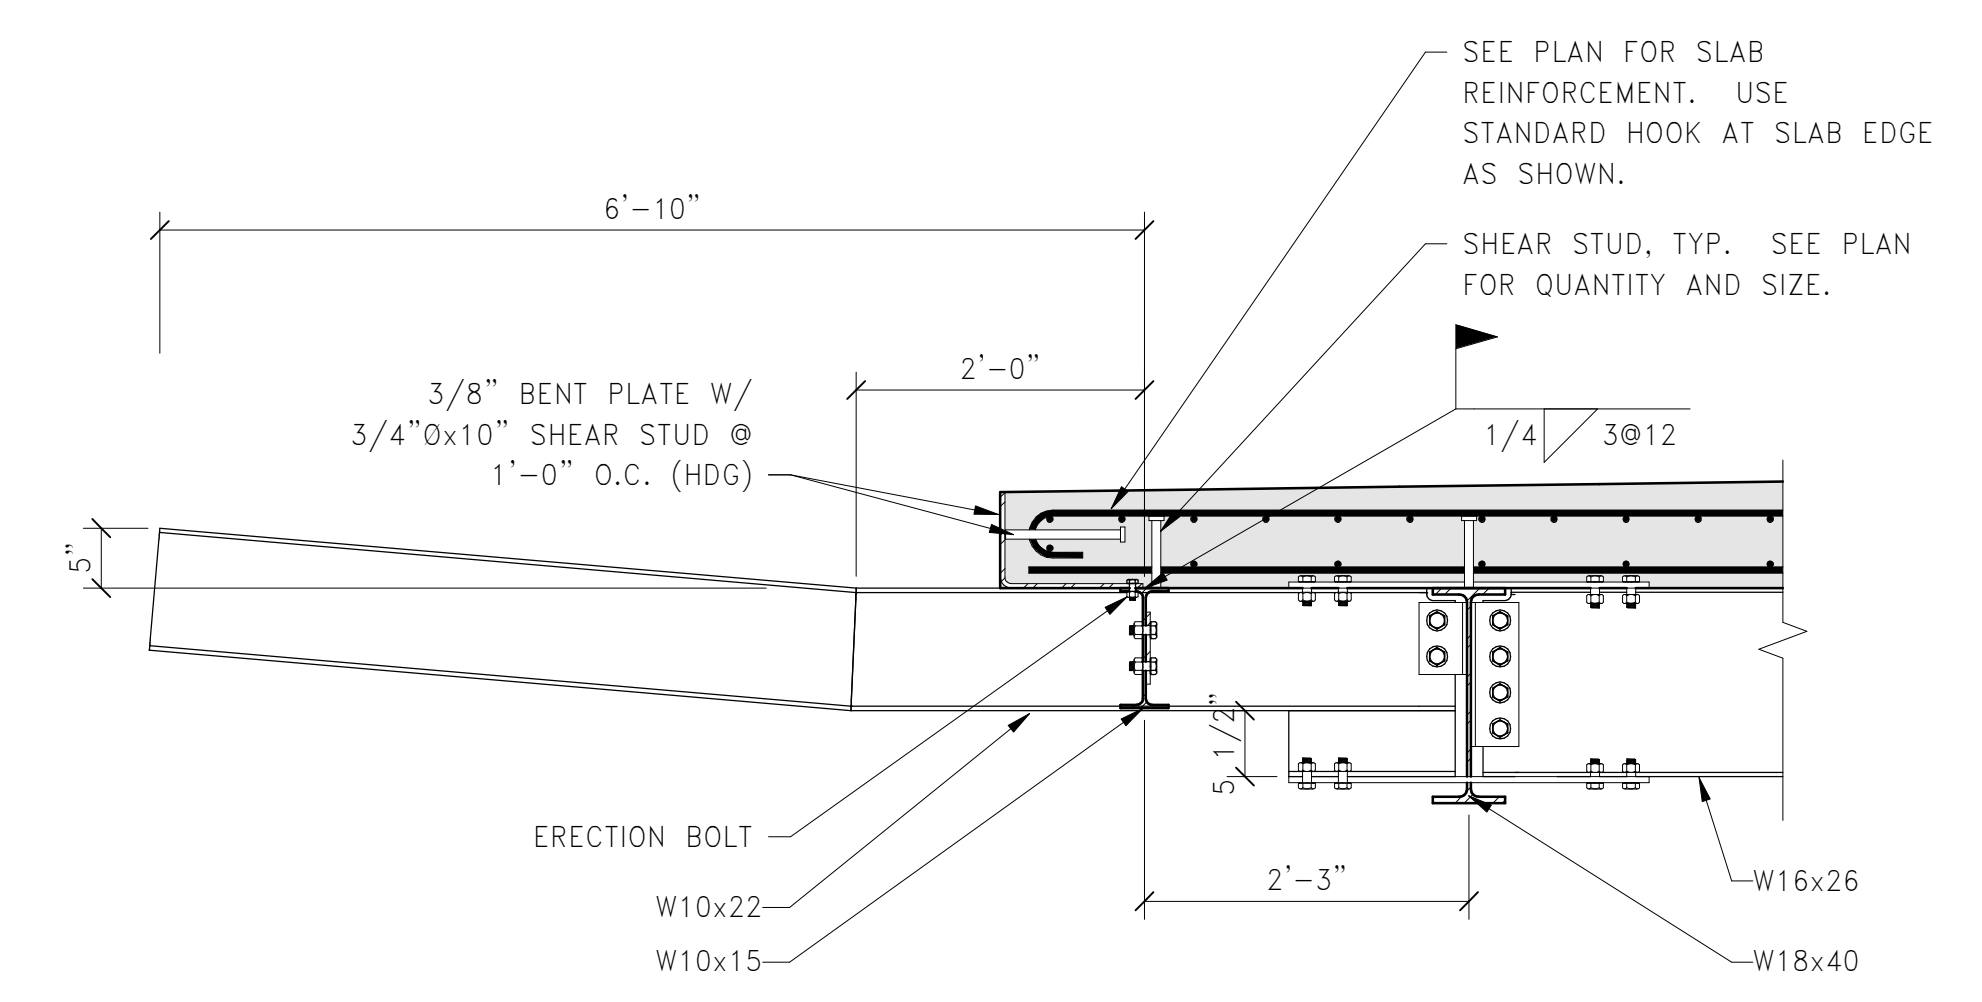


7 SECTION: HELIPAD EDGE DETAIL
3/4" = 1'-0"

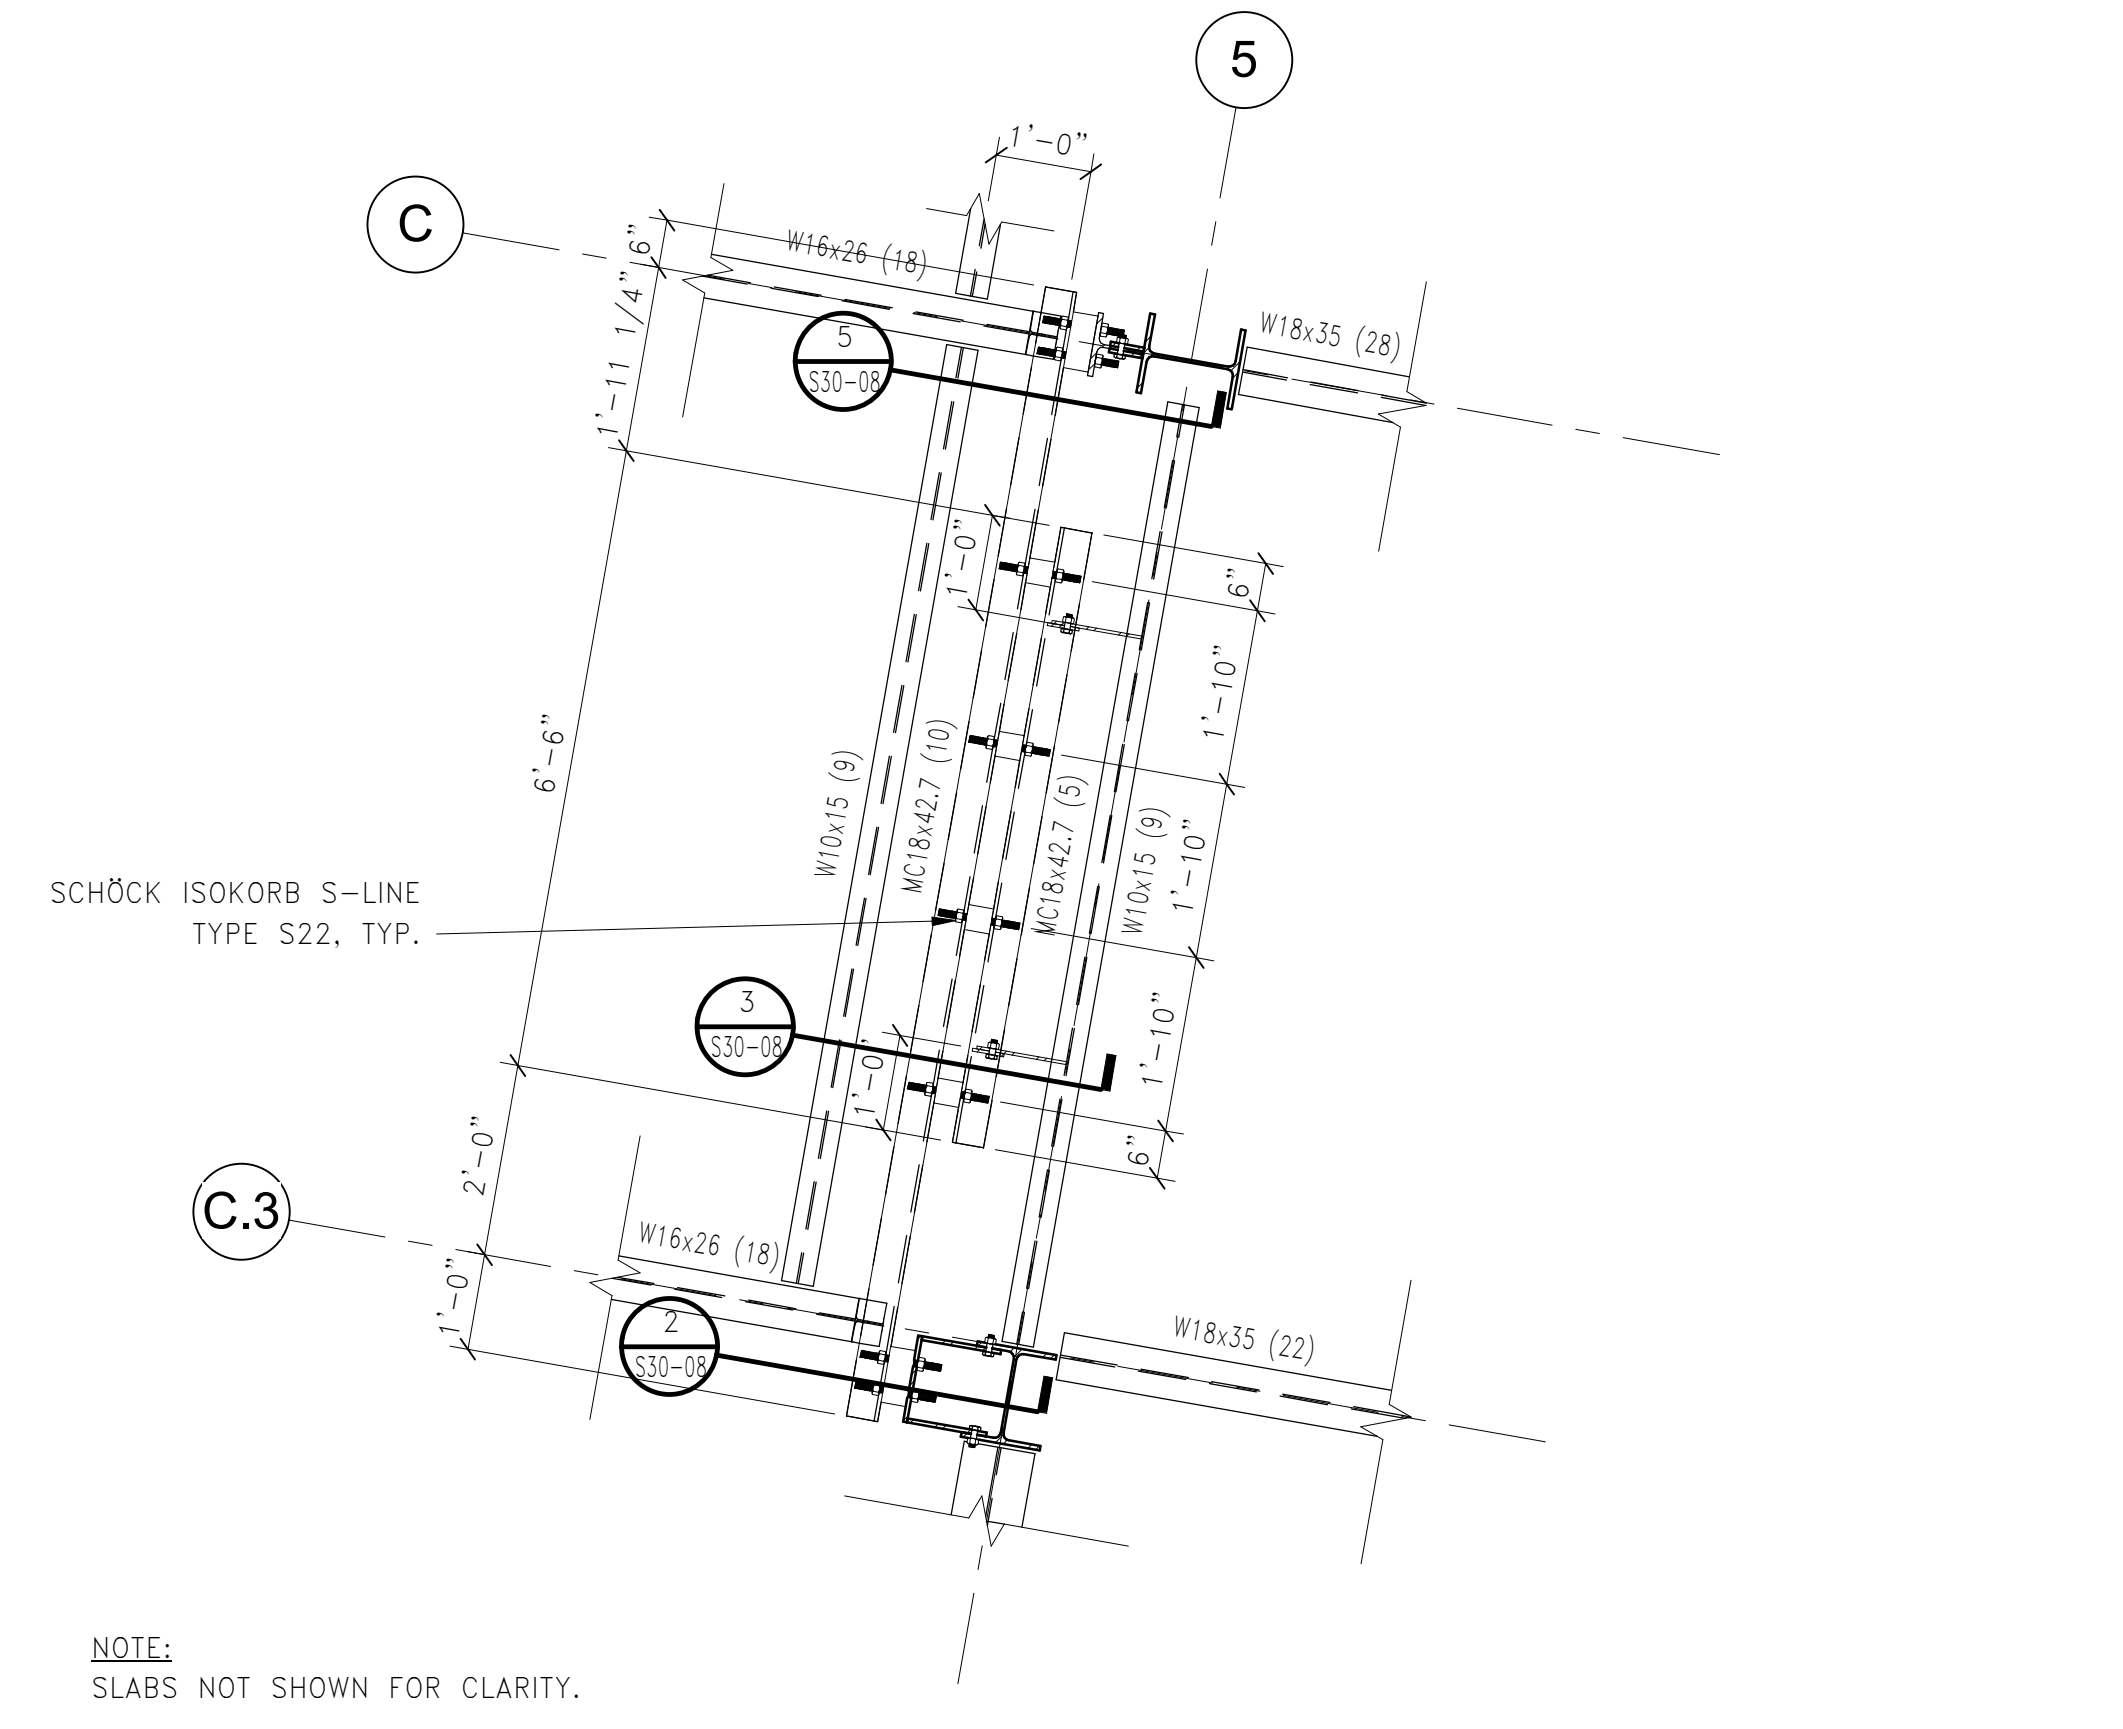


1 HELIPAD PART PLAN AT HEADHOUSE
1/2" = 1'-0"

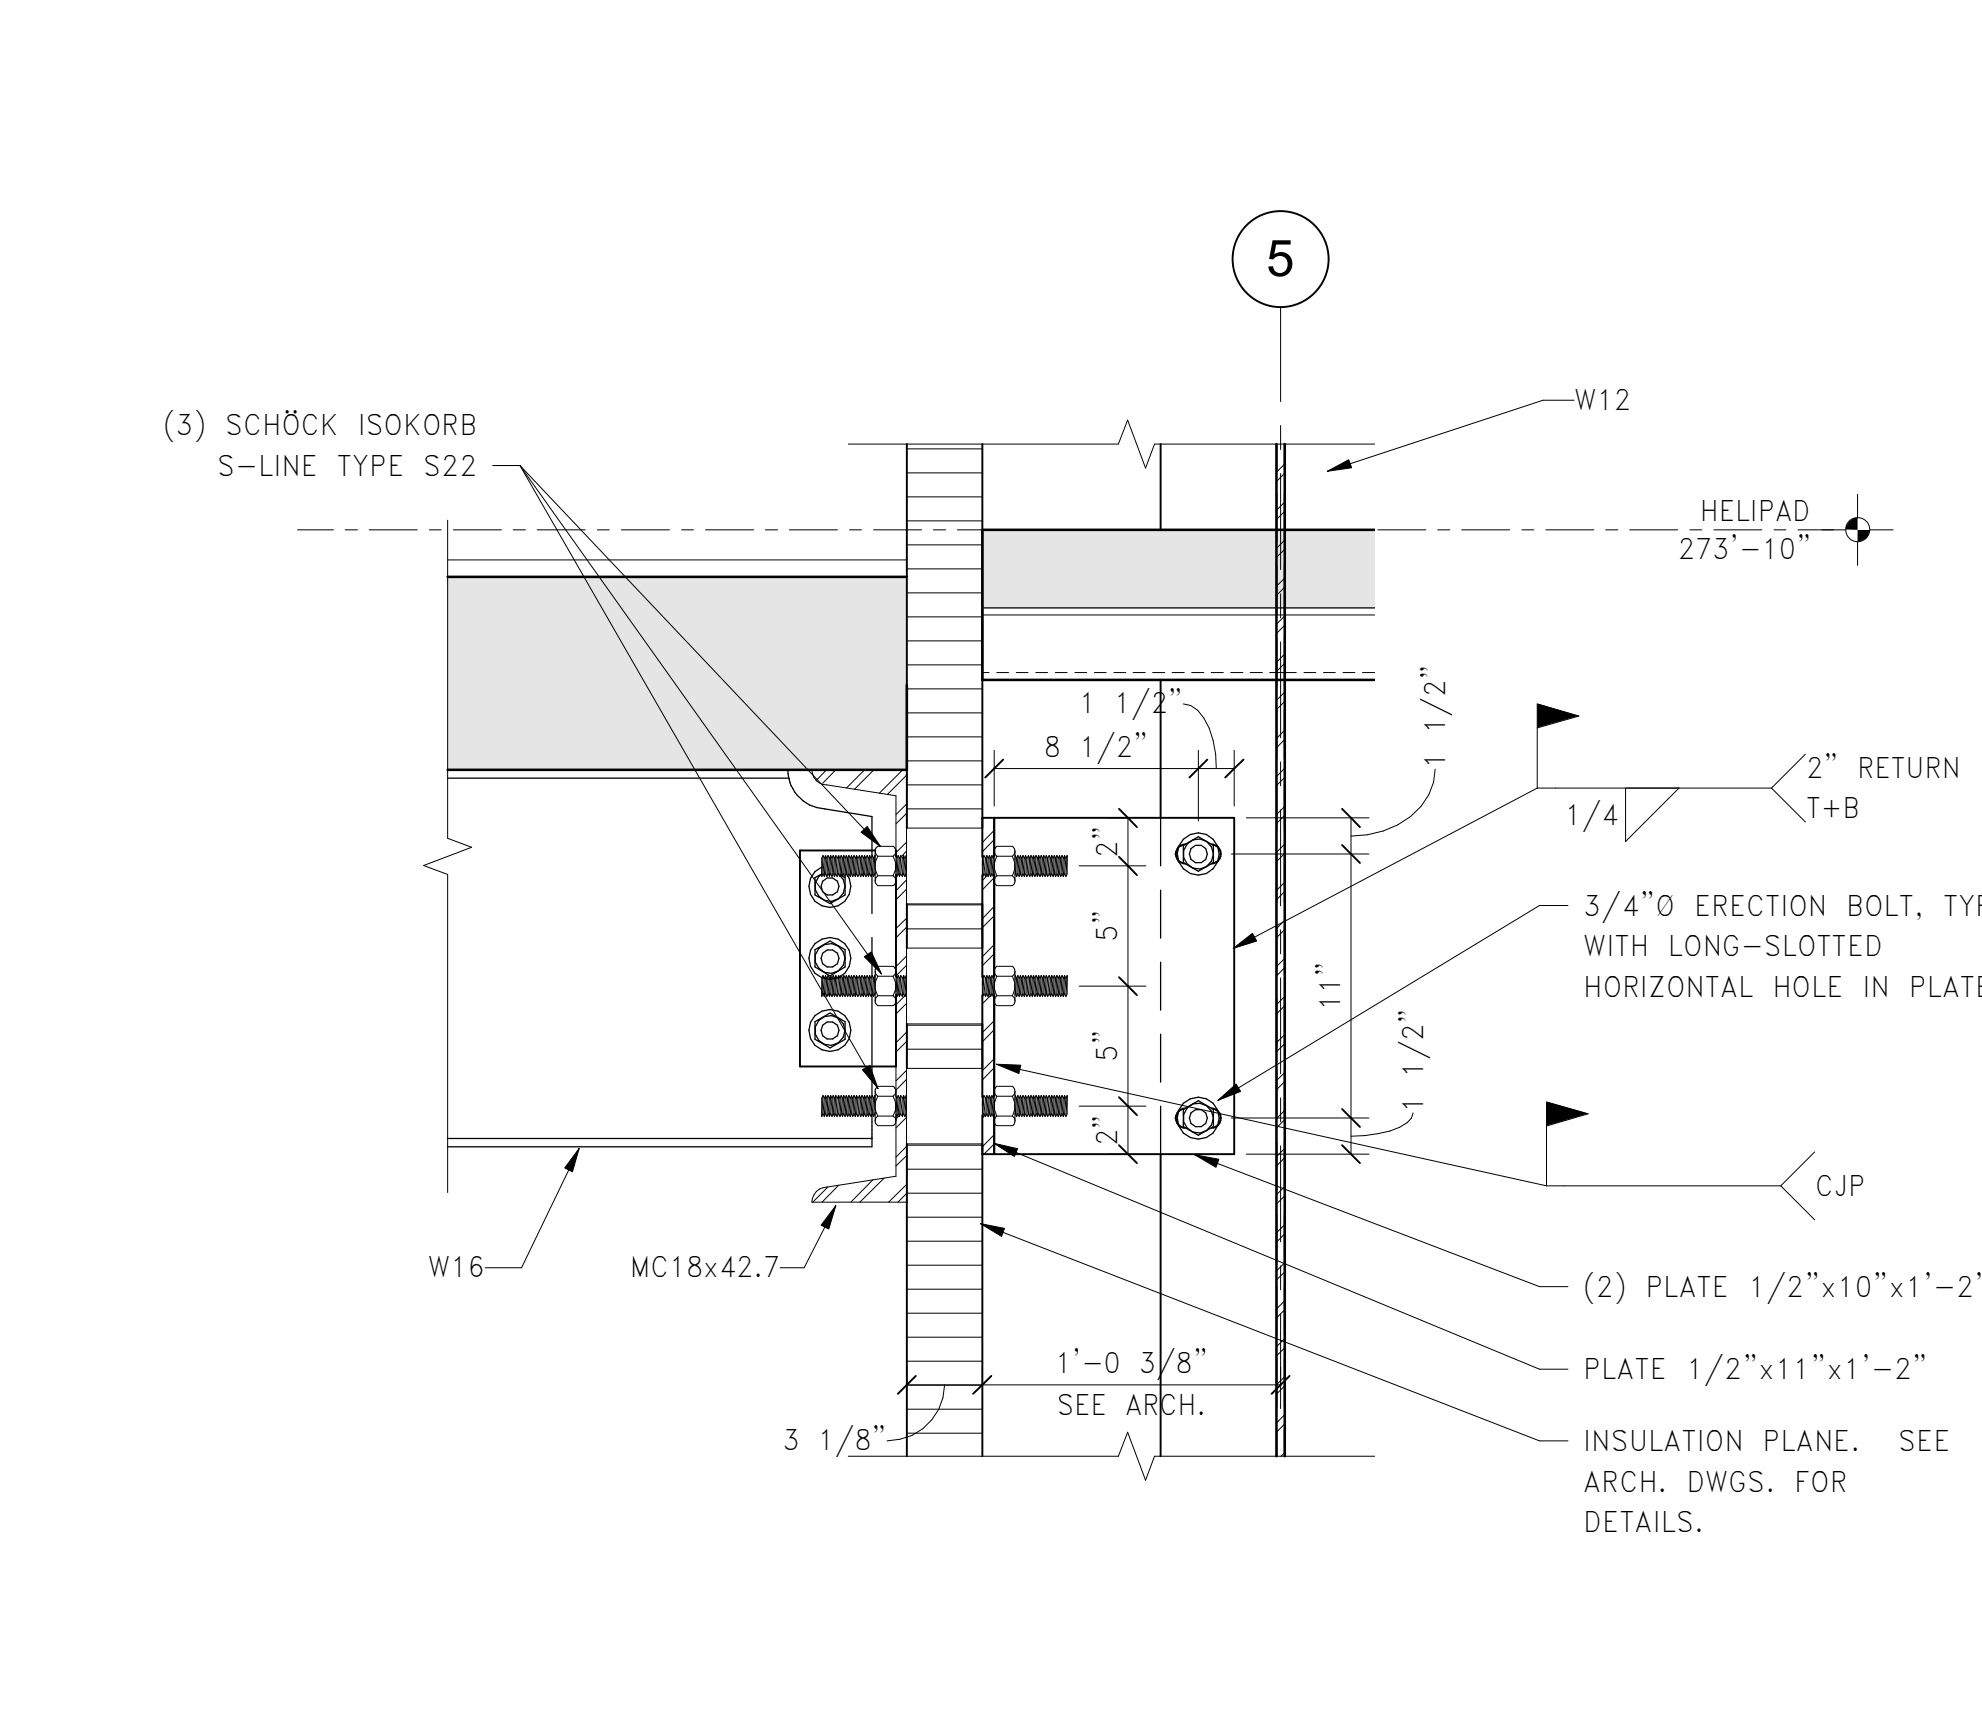

2 SECTION: HELIPAD CONNECTION AT HEADHOUSE
1 1/2" = 1'-0"

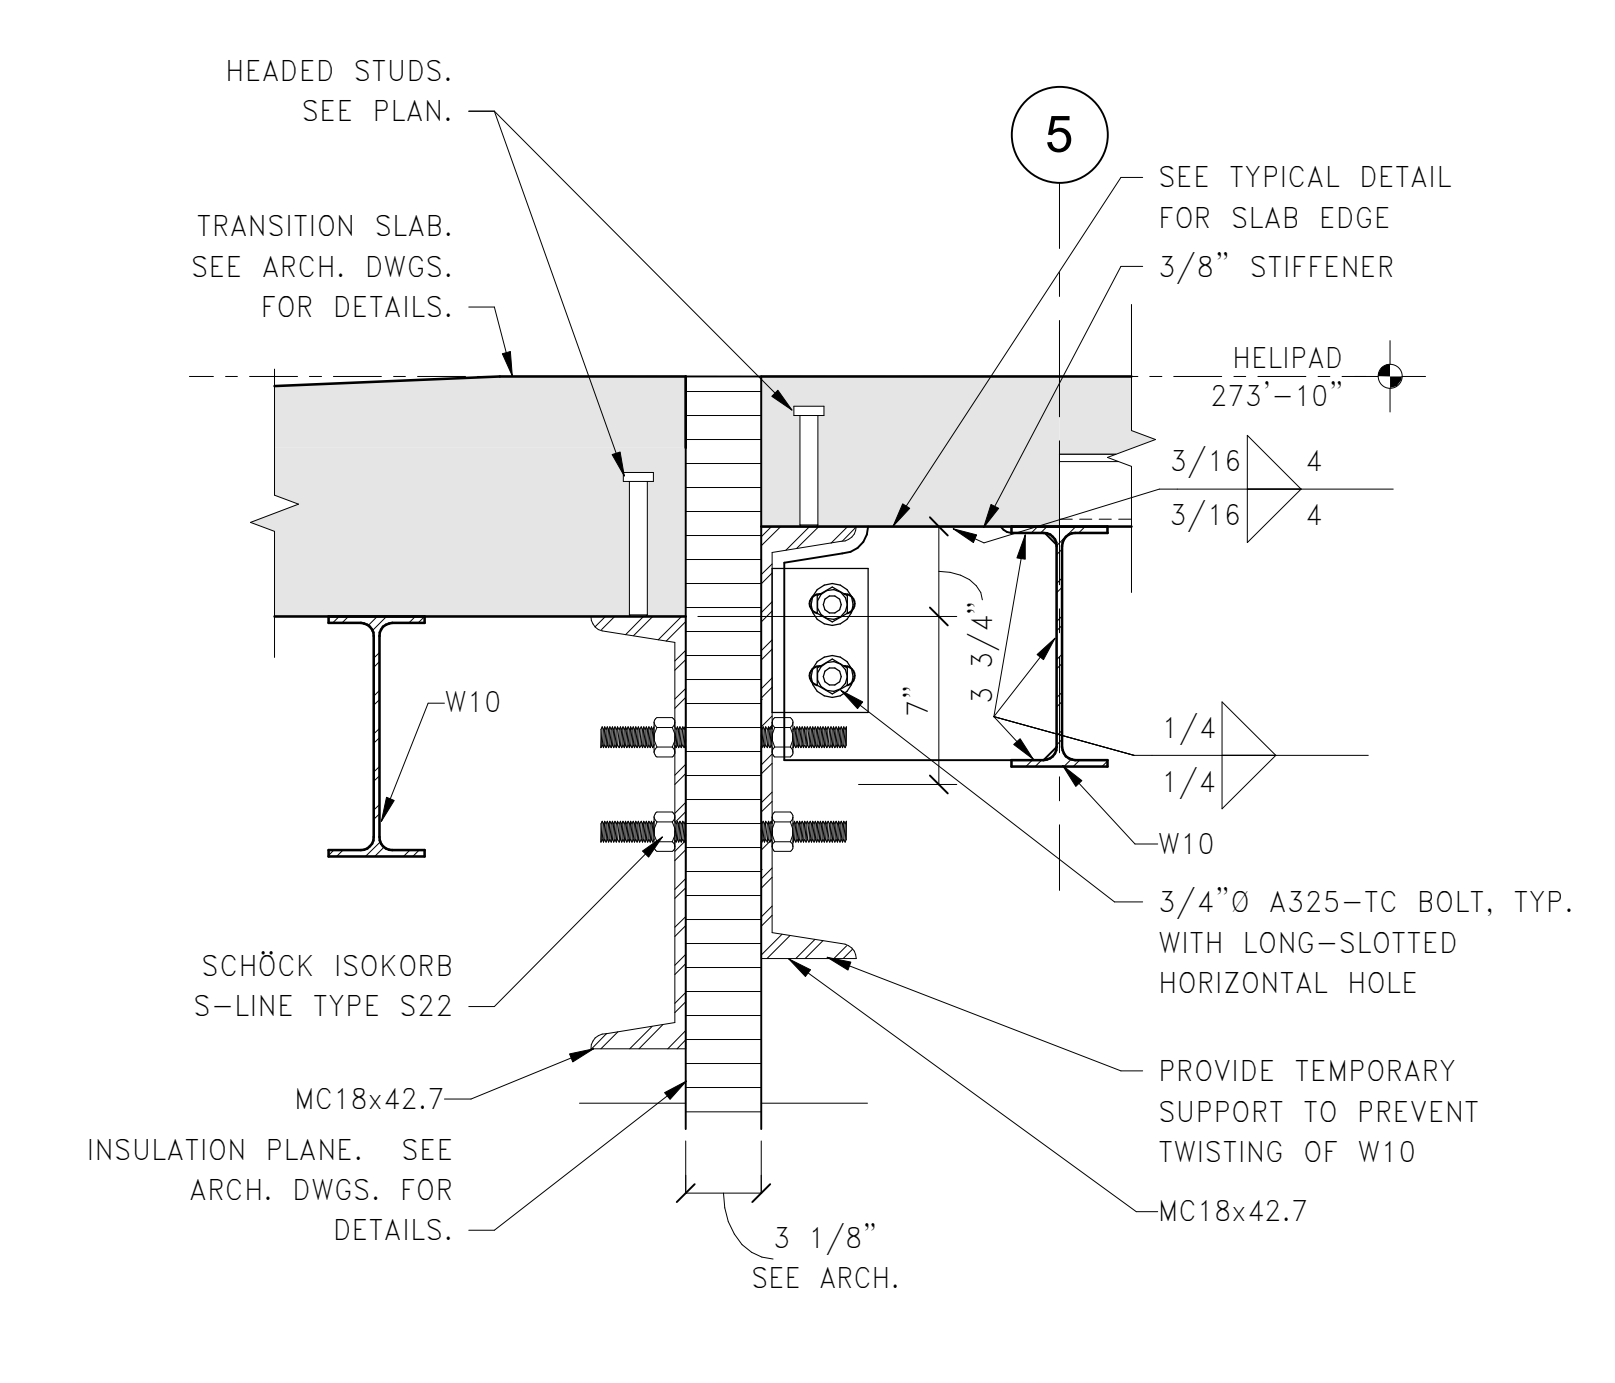

3 SECTION: HELIPAD CONNECTION AT HEADHOUSE
1 1/2" = 1'-0"

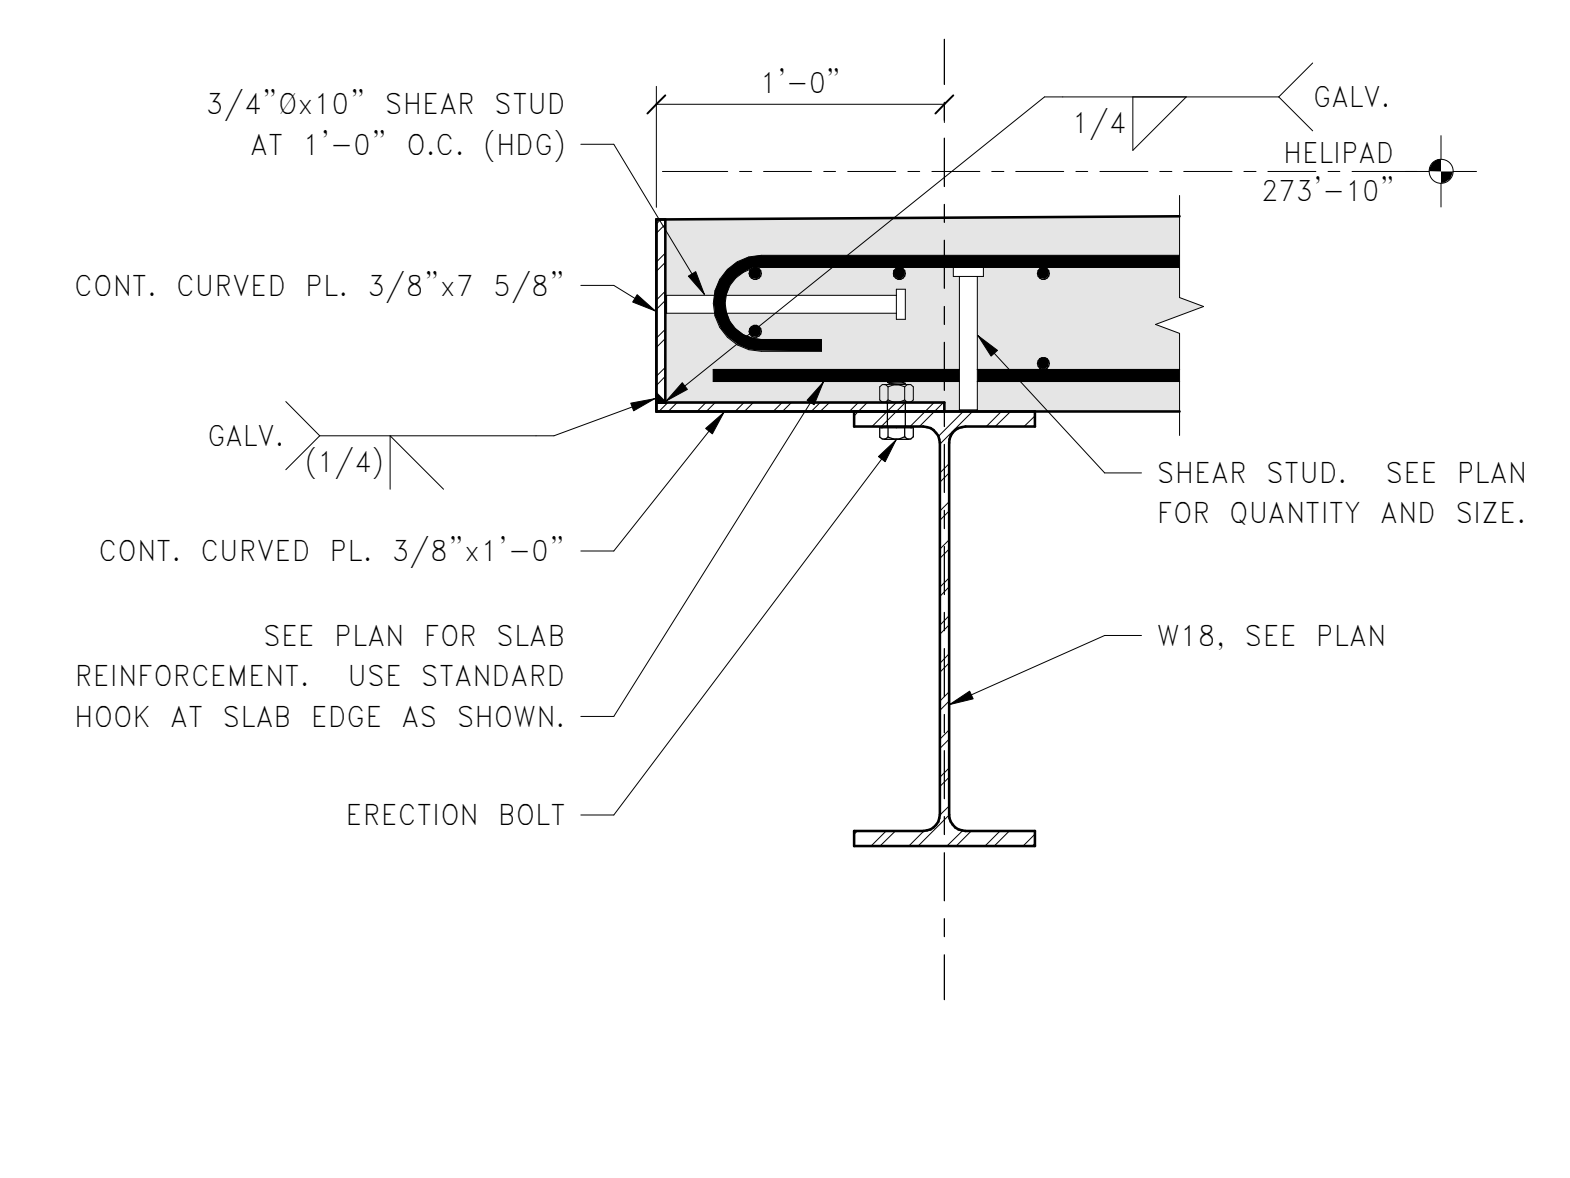

4 TYPICAL CURVED BENT PL. AT HELIPAD
1 1/2" = 1'-0"

3/26/2018 8:21:03 AM I:\S3\Projects\2018\150993_00\LMC\Drawings\Working_Sets\Revit\LOCAL USER\REVIEWS\152181\MCC-EAST TOWER\2017_STRUCT_REV.rvt