
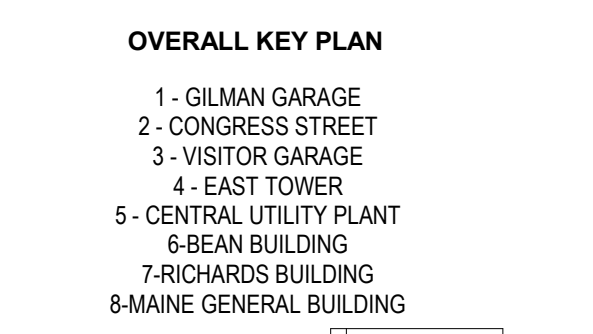


KEY PLANS

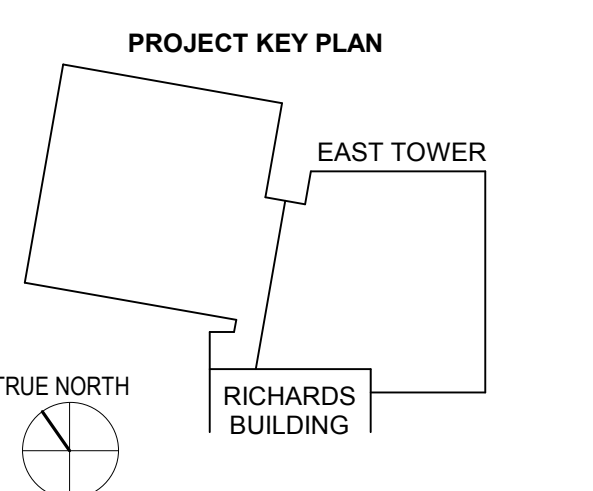


CONSTRUCTION DOCUMENTS  
JANUARY 28, 2018


2	ADDENDUM 2	03.29.18
NO	ISSUE	DATE
Job Number		152181.000
Drawn	REE	
Checked	BMH	
Approved	JHT	

TITLE  
**STEEL DETAILS**  
SHEET NUMBER


**S30-10**

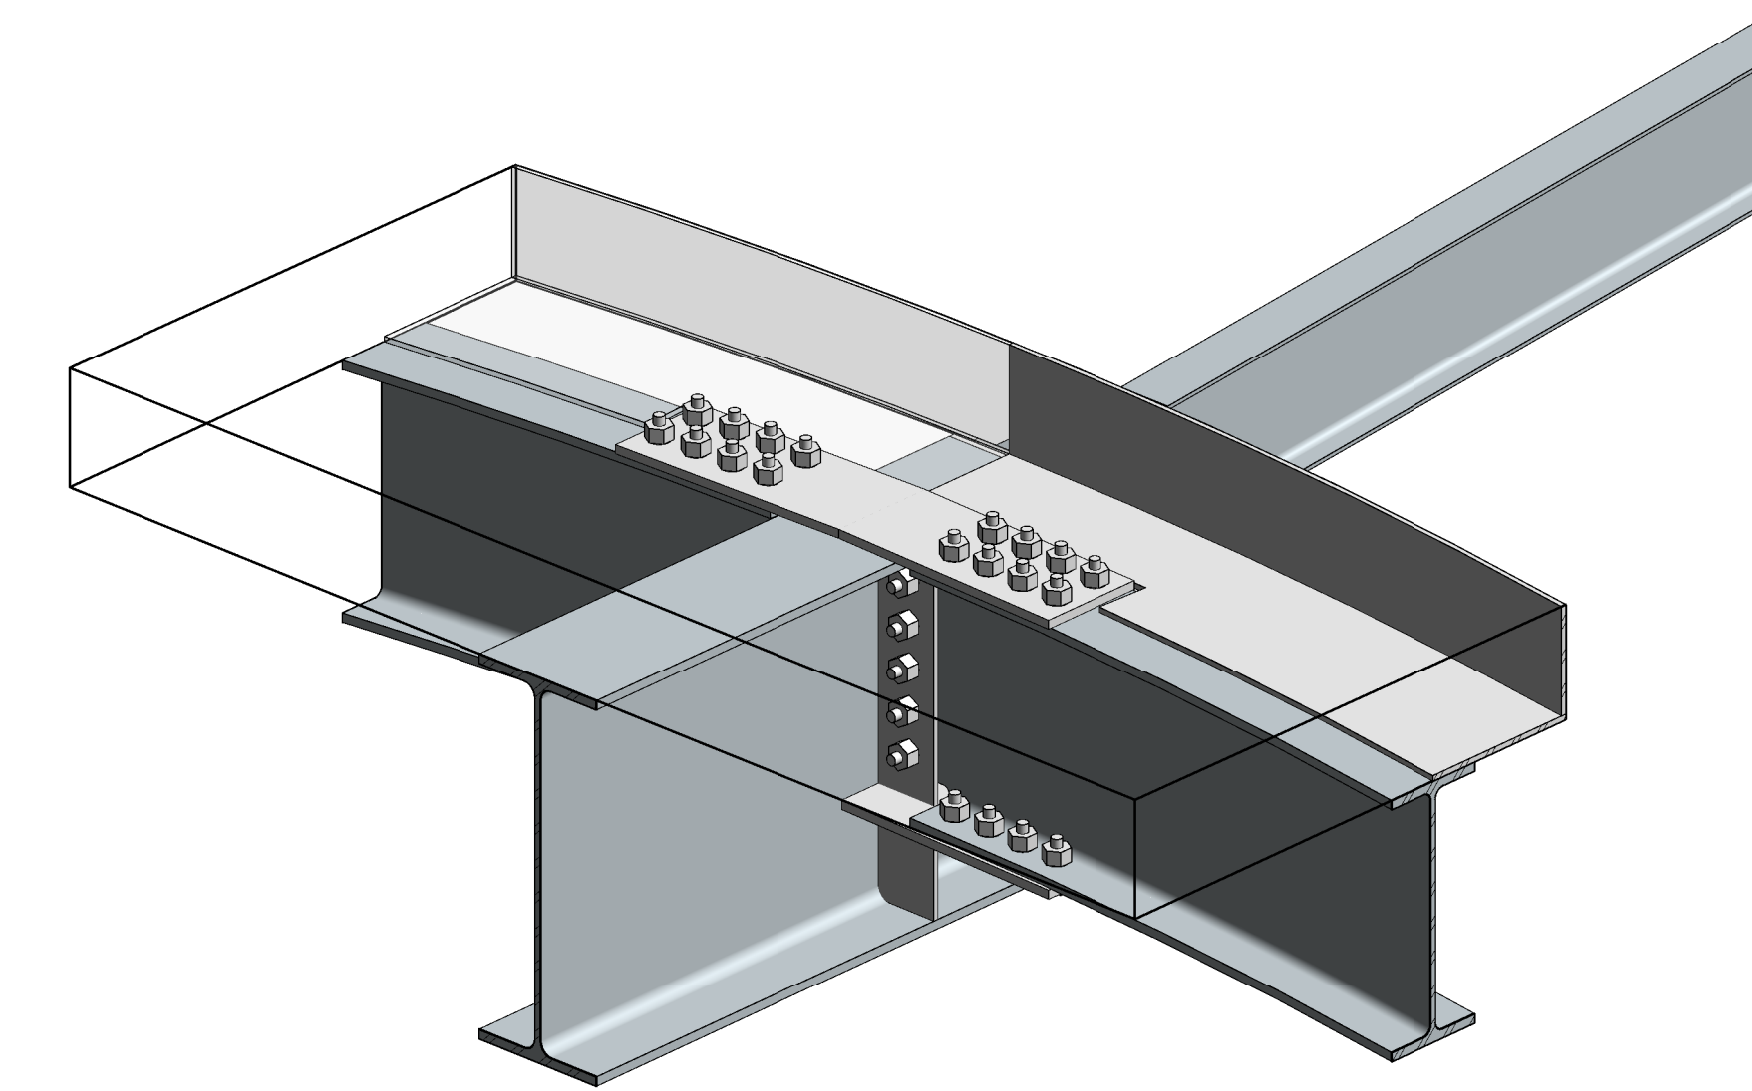

5 HELIPAD CURVED BEAM END MOMENT CONNECTION

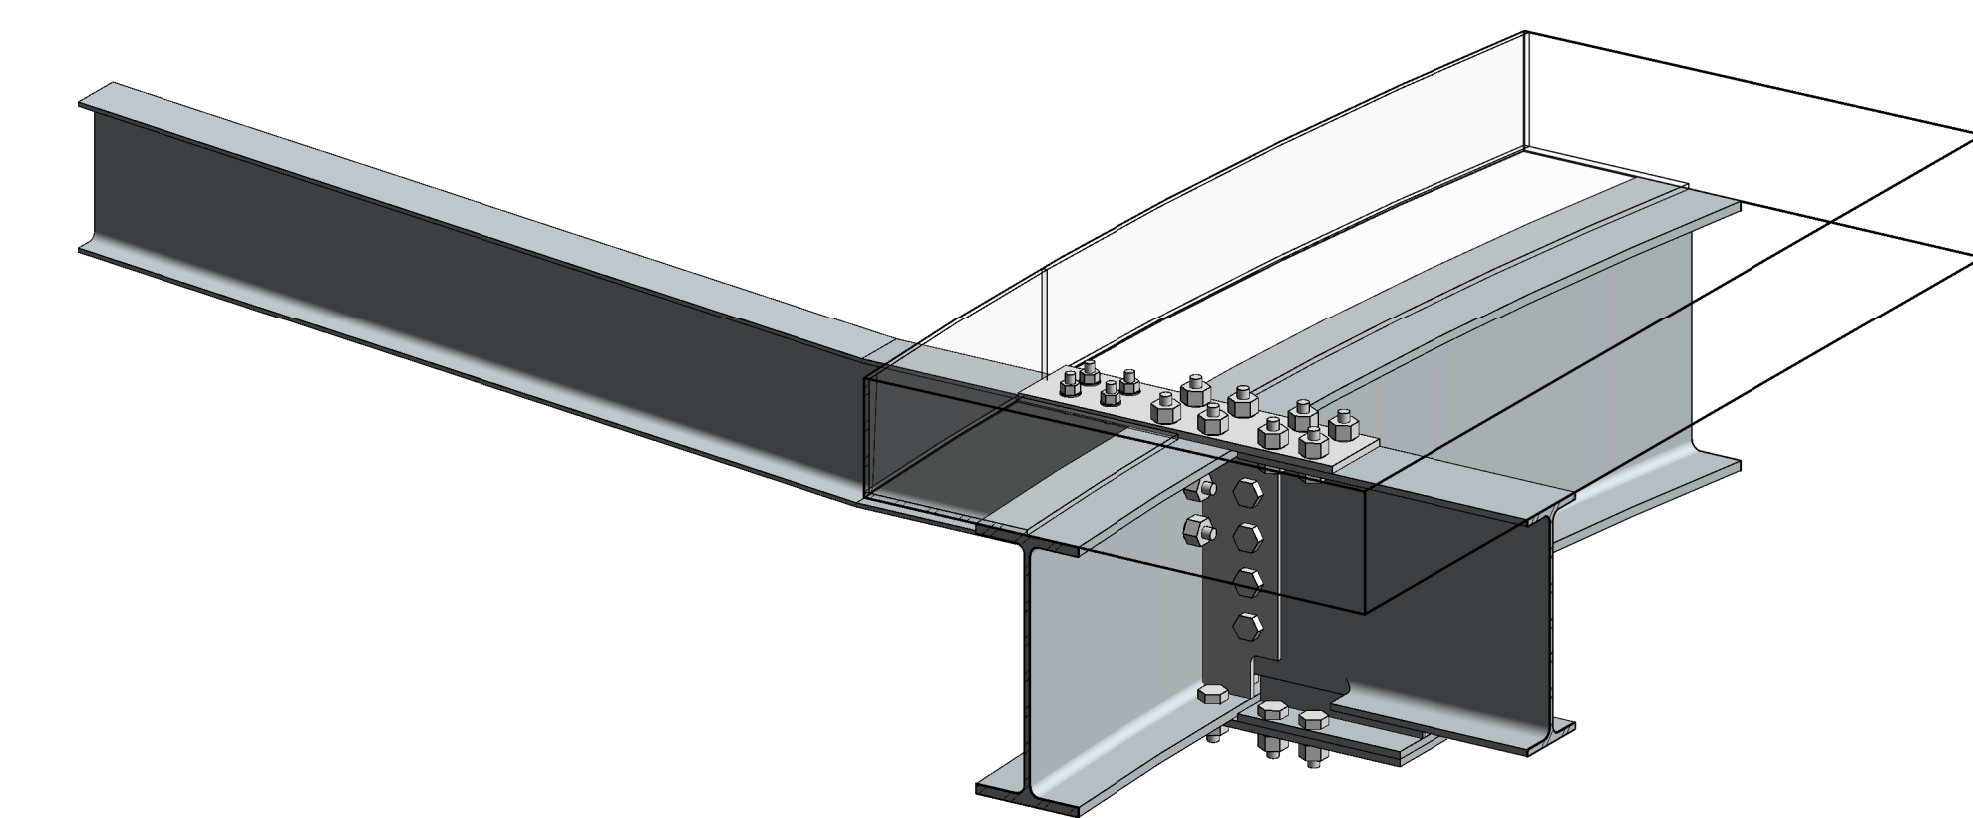


3 HELIPAD SAFETY NET BEAM OUTRIGGER AT CURVED HELIPAD BEAM

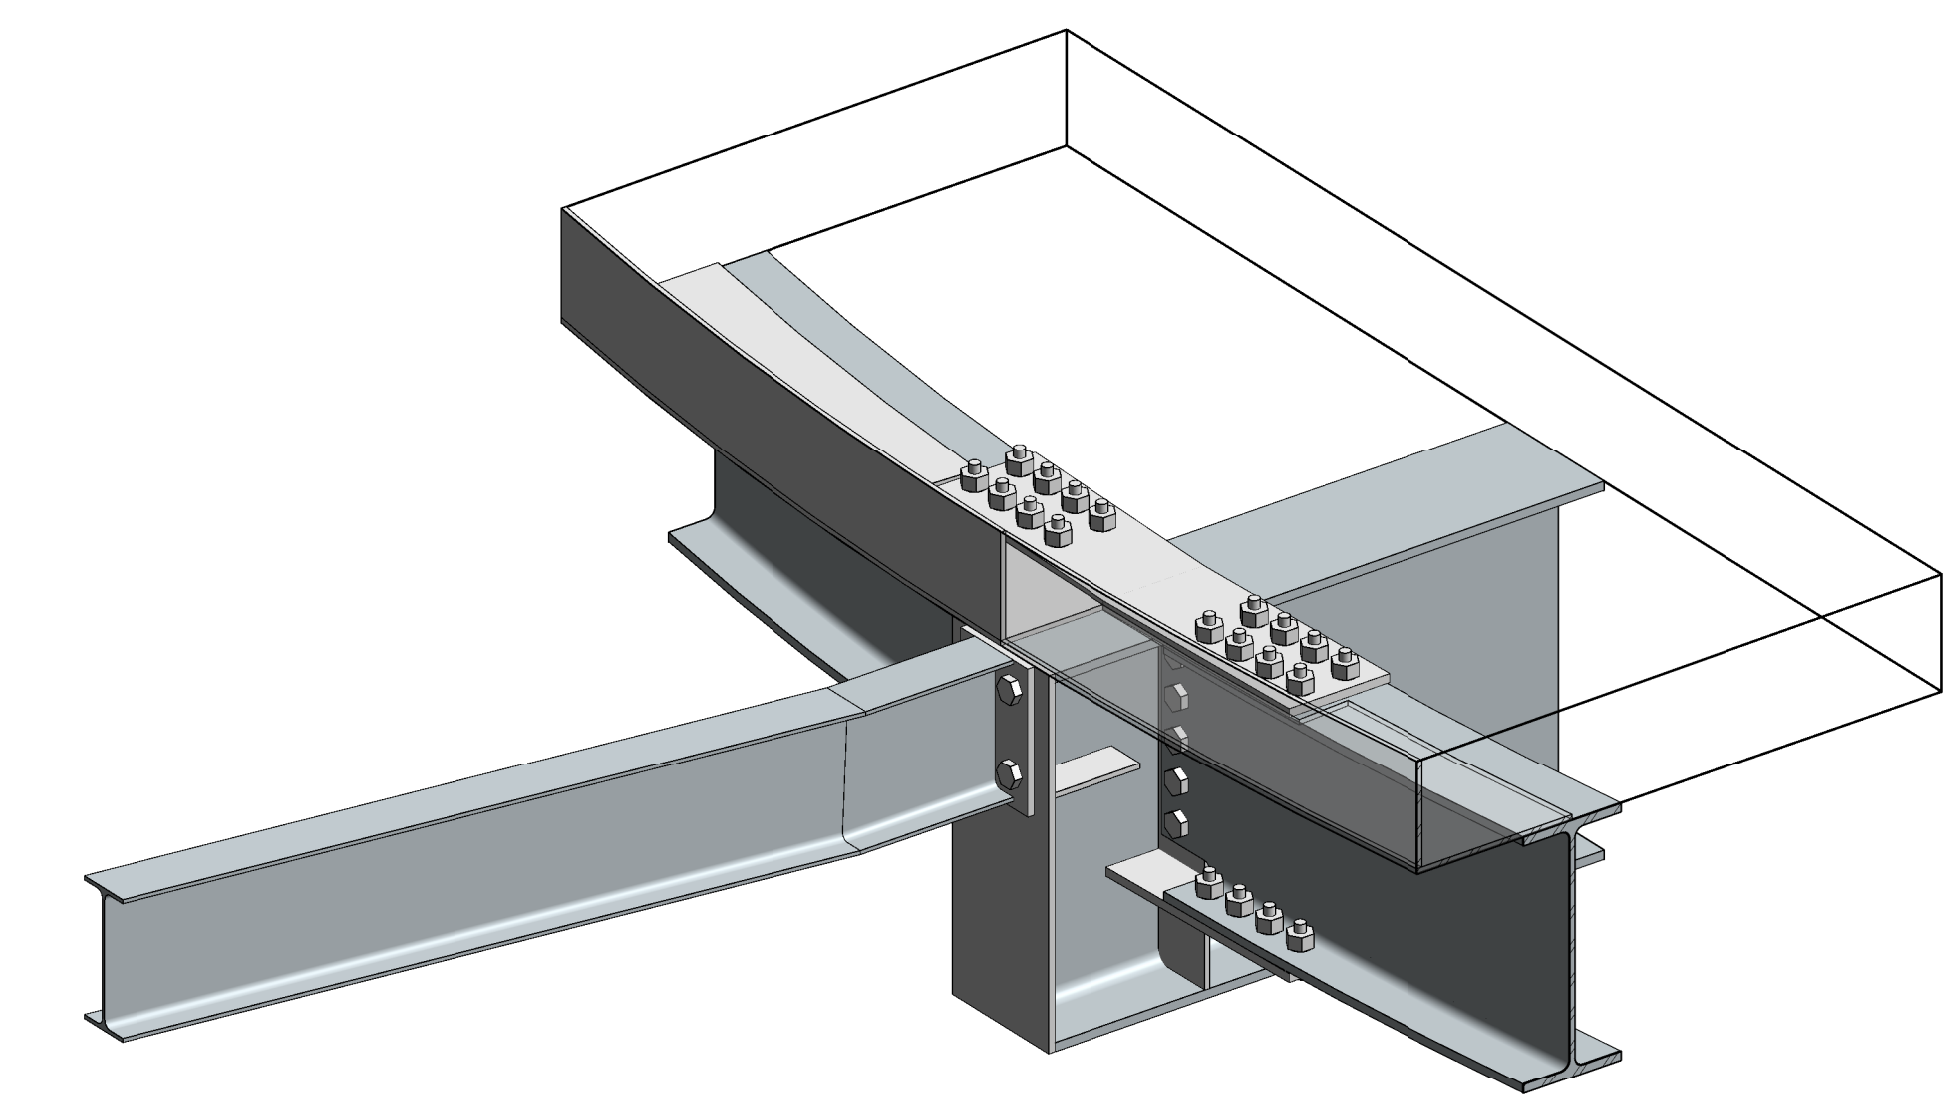


NOTE: SLAB IS SHOWN AS TRANSPARENT FOR CLARITY


1 HELIPAD SAFETY NET BEAM OUTRIGGER AT END OF PRIMARY HELIPAD BEAM

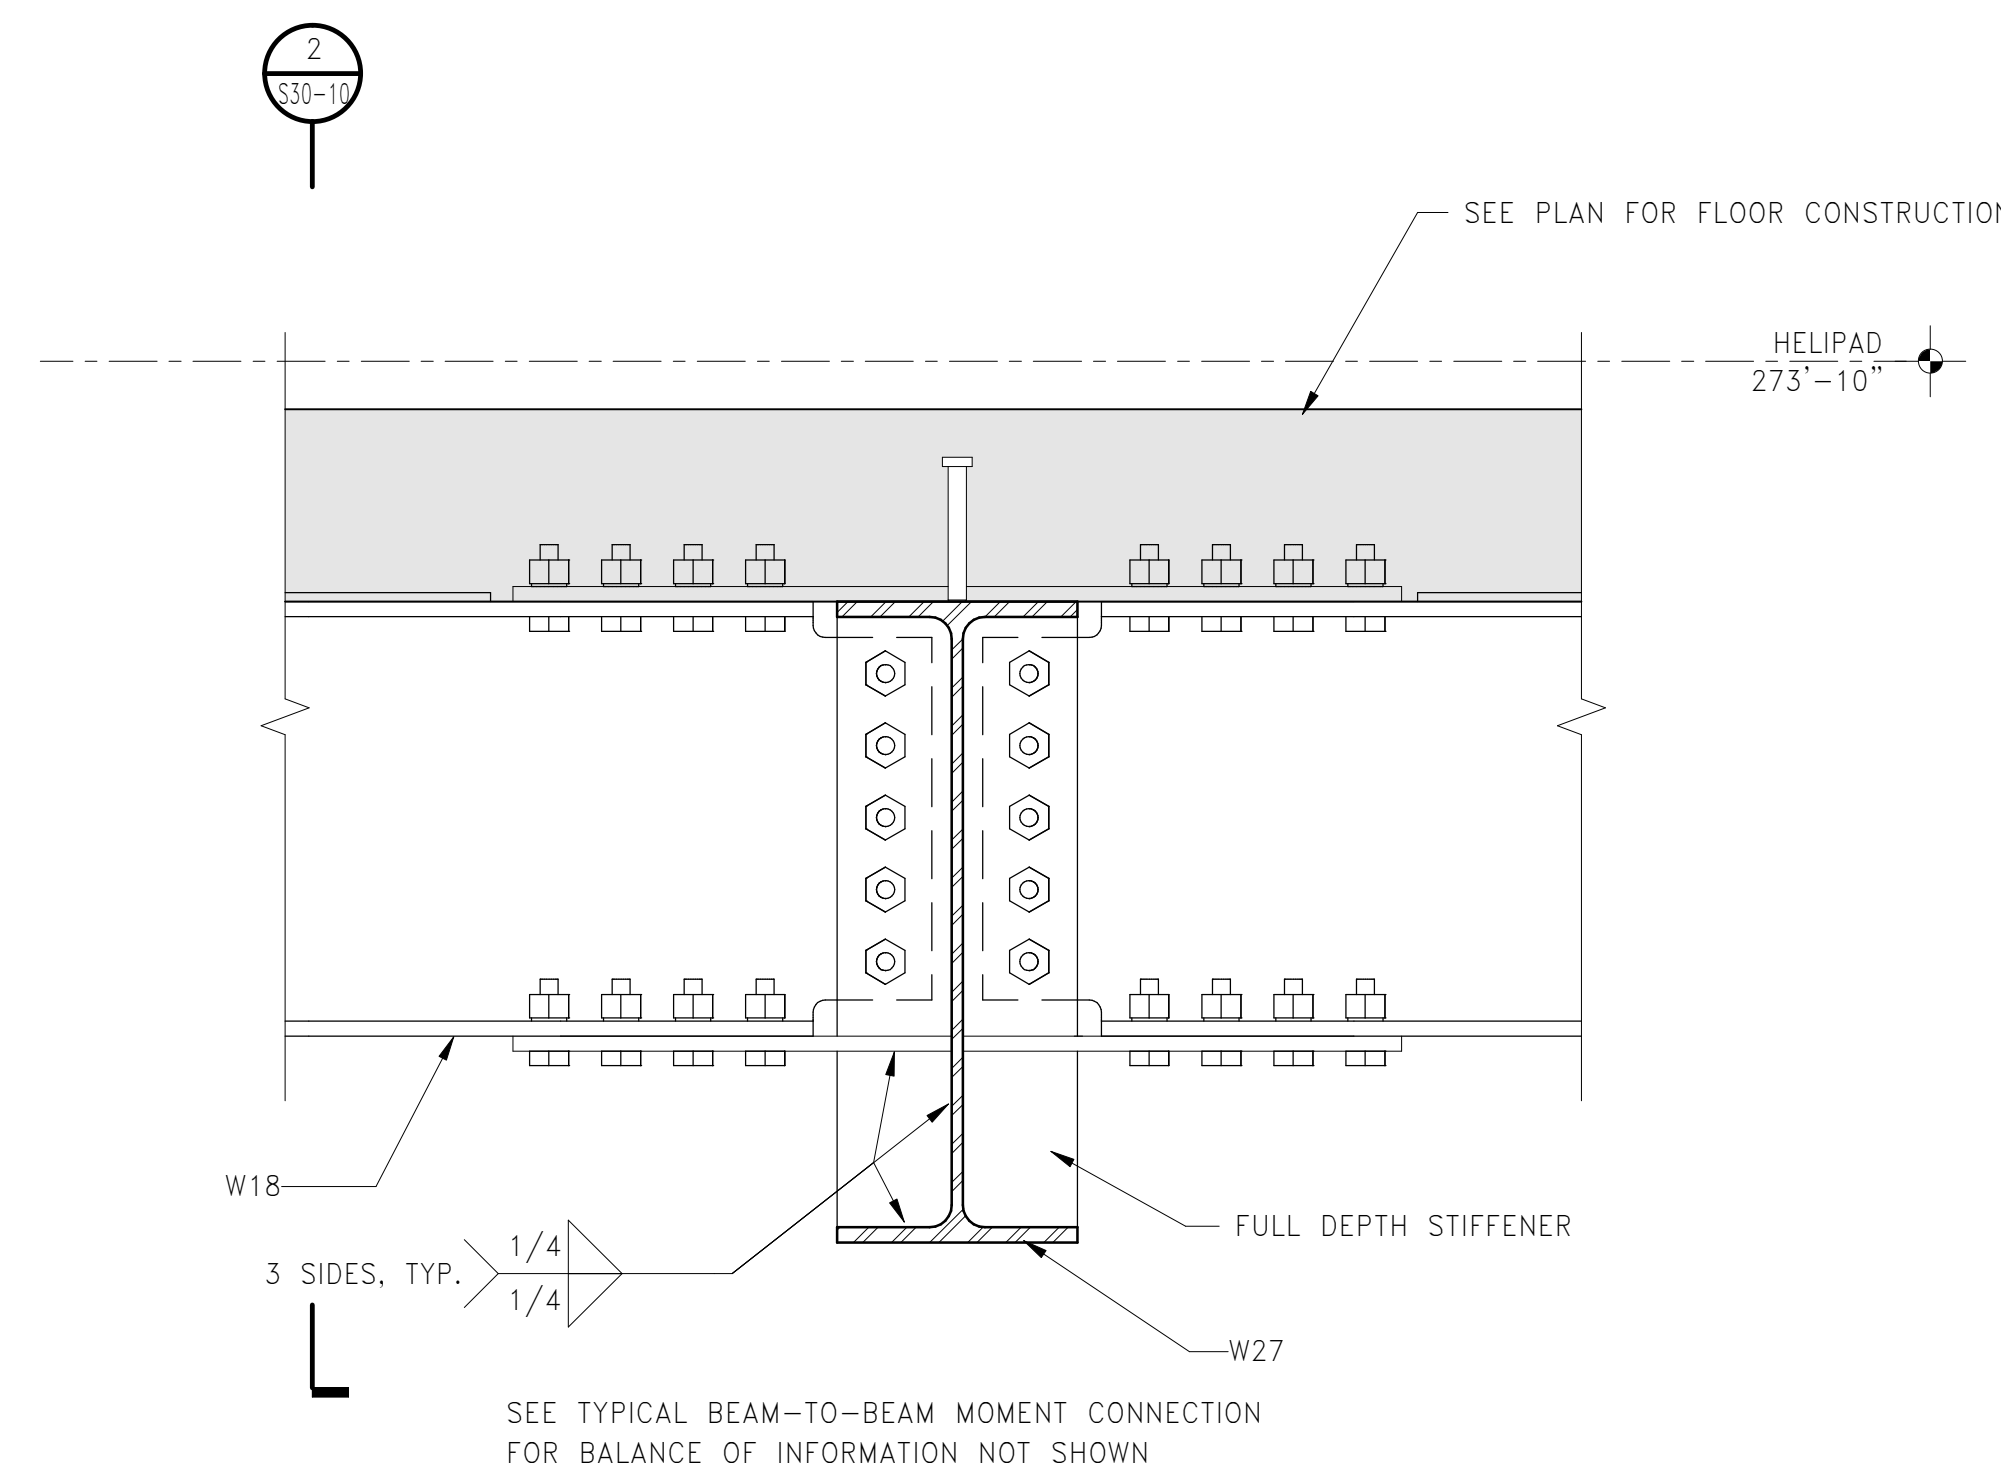

6 SECTION: HELIPAD CURVED BEAM END MOMENT CONNECTION  
1 1/2" = 1'-0"

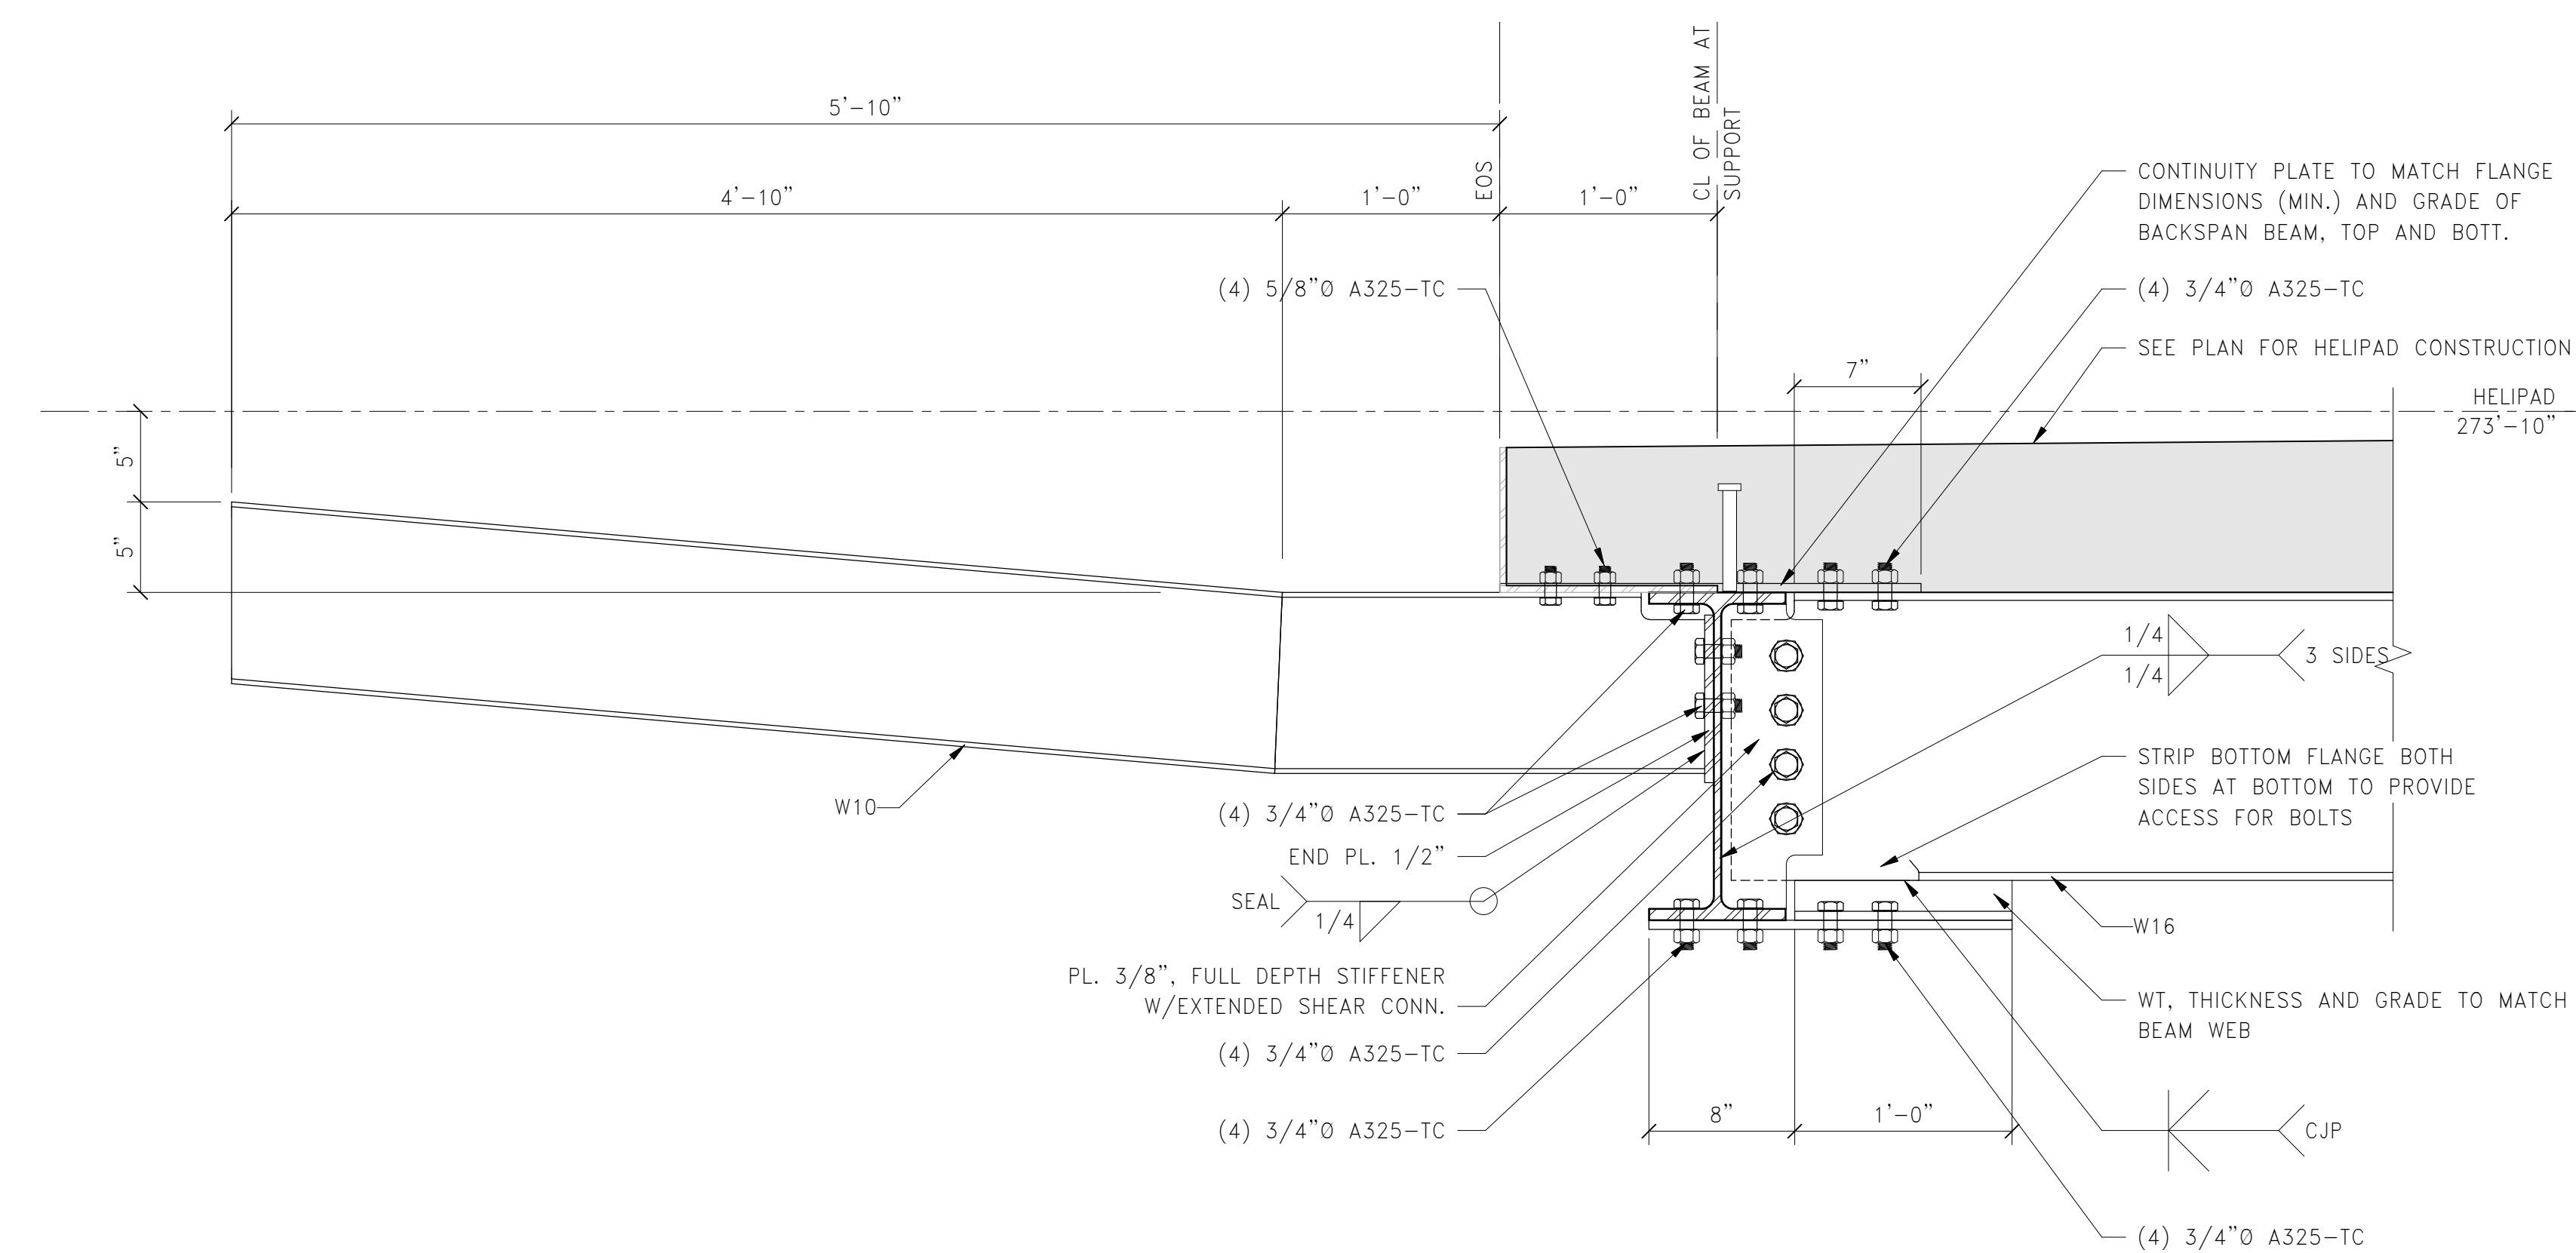

4 SECTION: SAFETY NET OUTRIGGER BEAM AT HELIPAD CURVED BEAM  
1 1/2" = 1'-0"

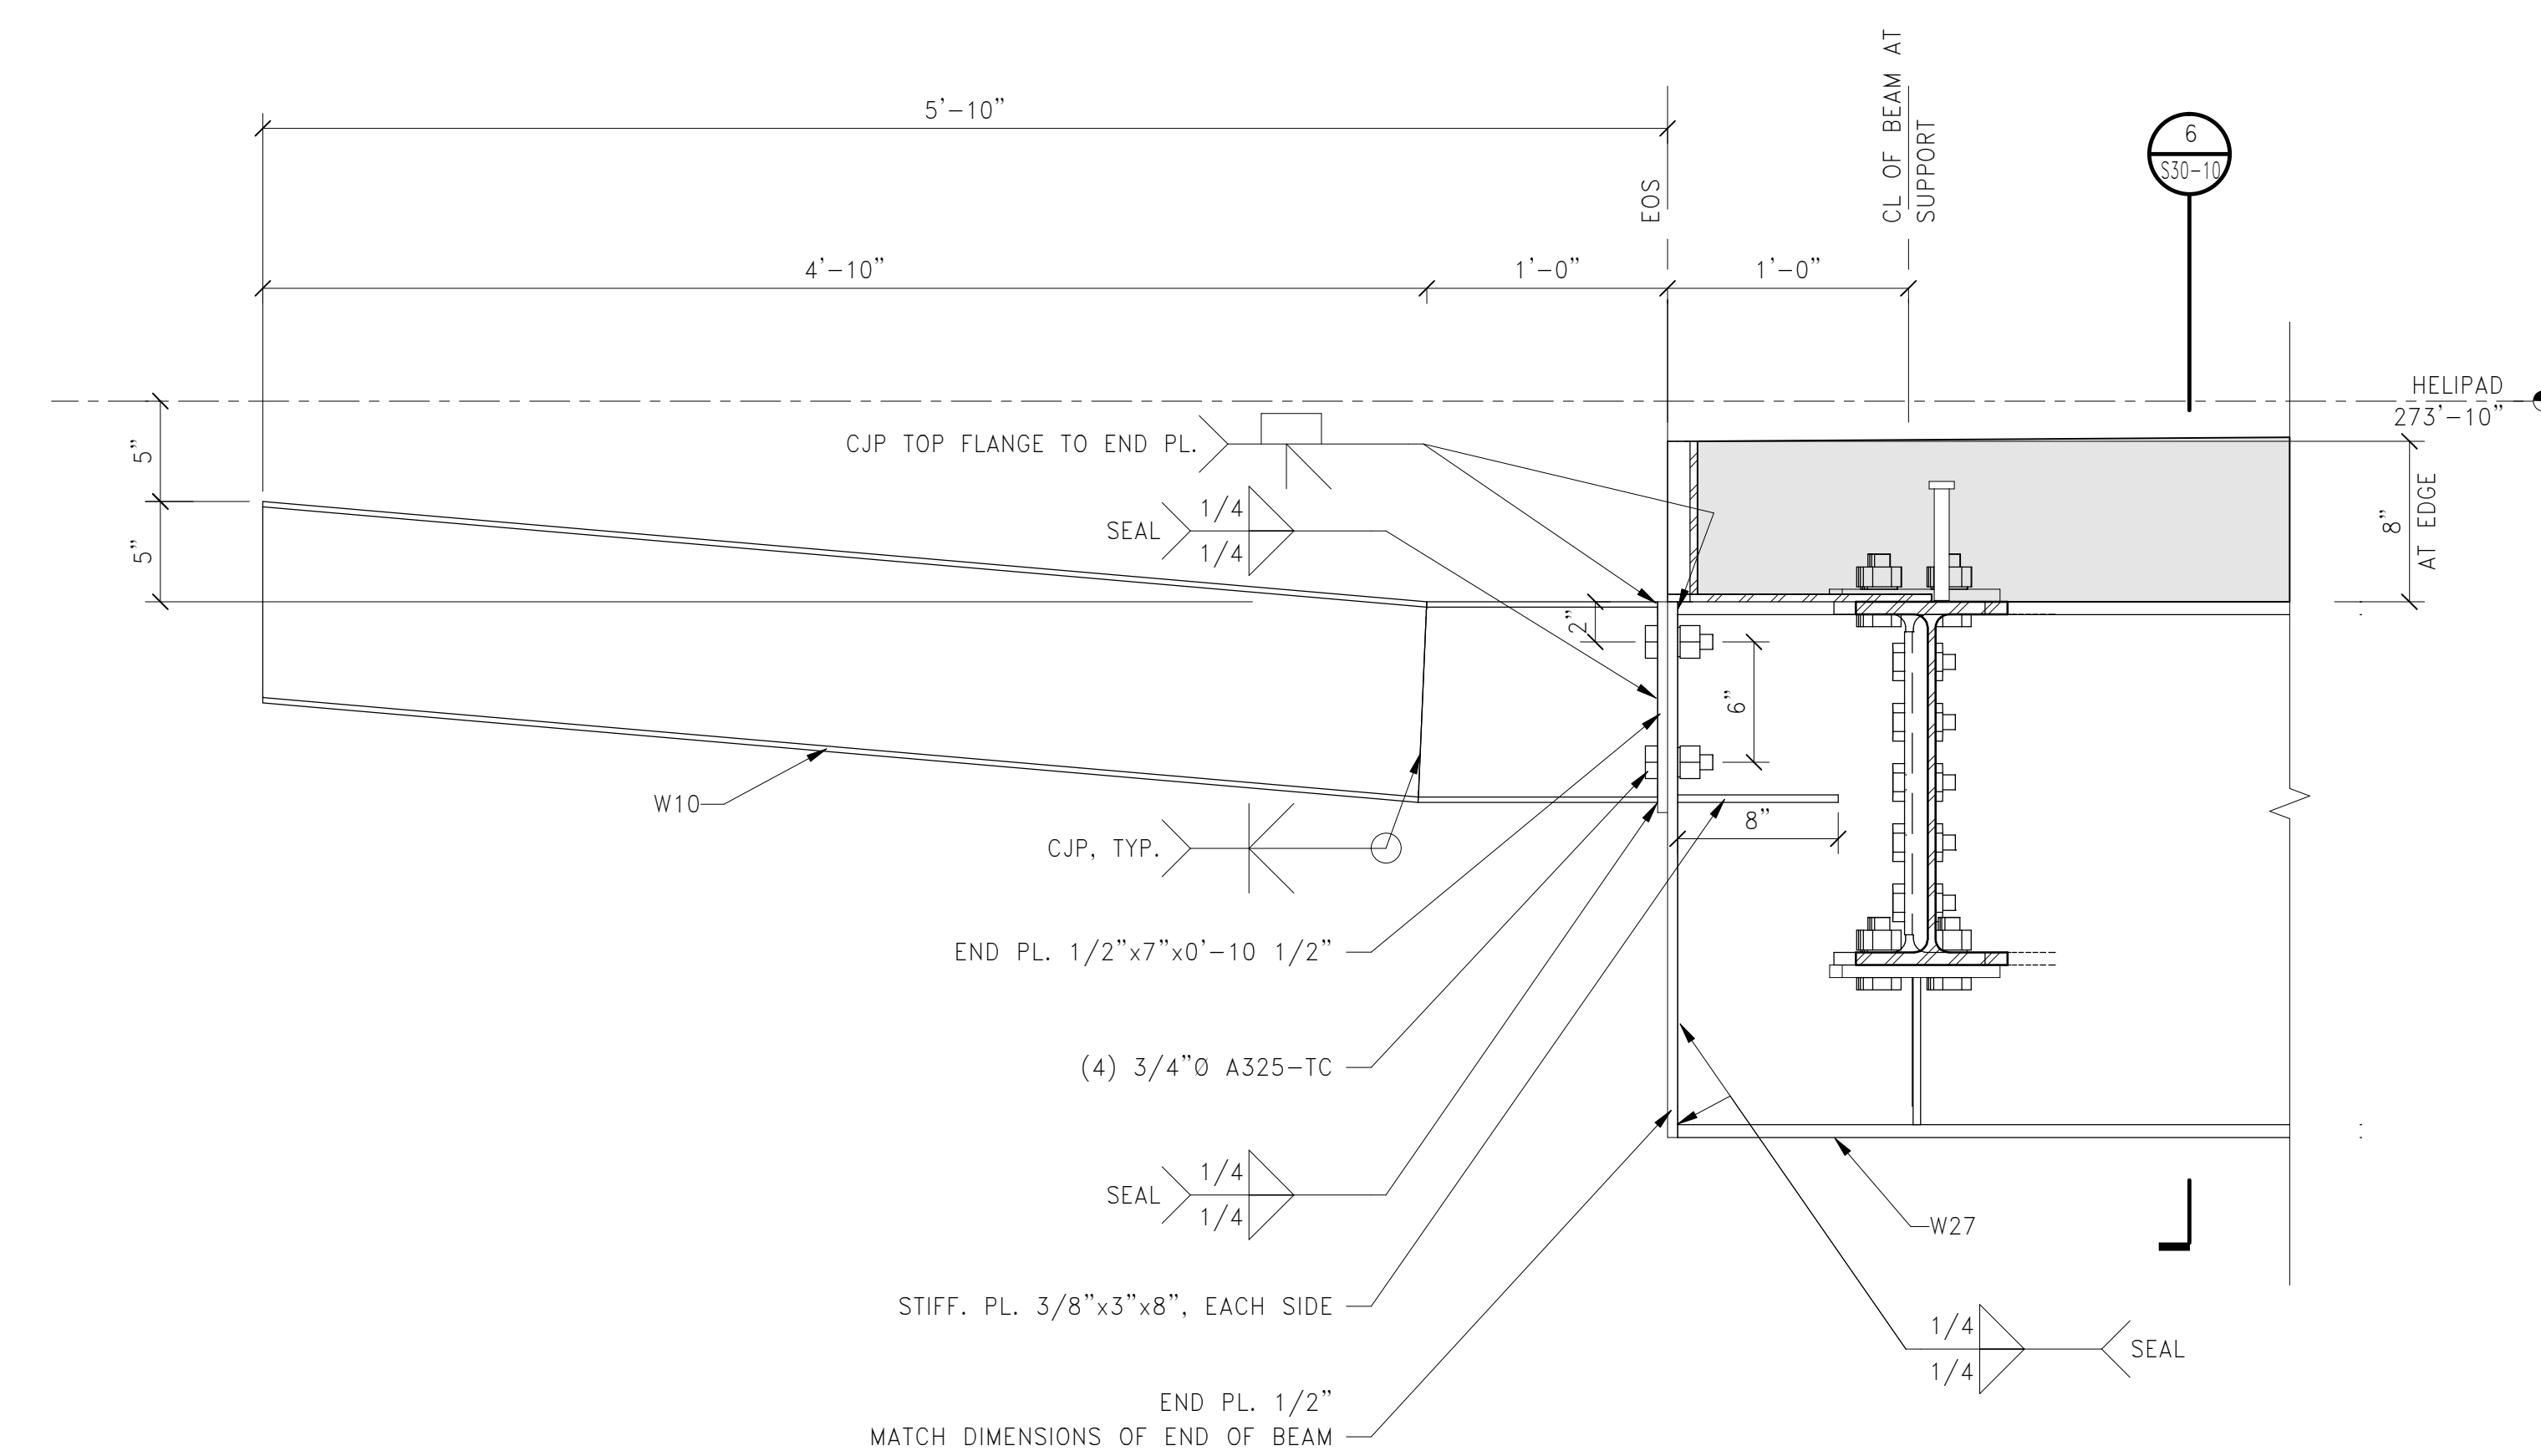

2 SECTION: SAFETY NET OUTRIGGER BEAM AT END OF HELIPAD PRIMARY BEAM  
1 1/2" = 1'-0"