
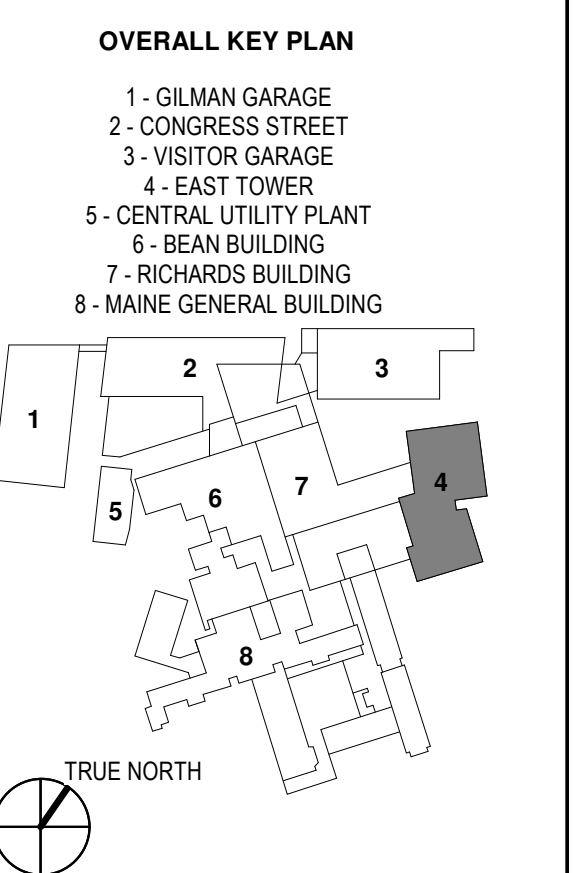


KEY PLANS

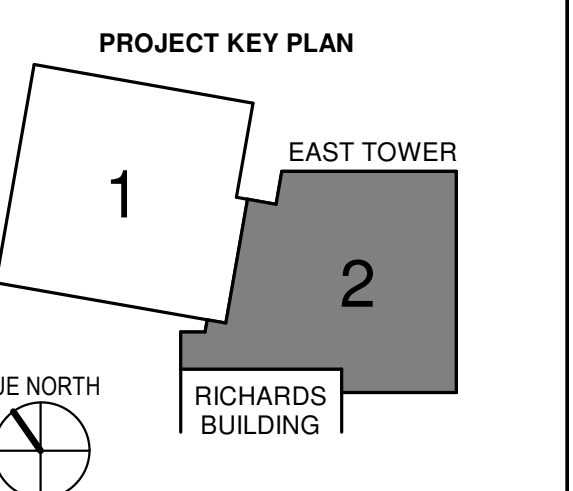

CONSTRUCTION DOCUMENTS
JANUARY 26, 2018

NO.	ISSUE	DATE
Job Number	B150312-000	
Drawn	DCC	
Checked	PJR	
Approved	PJR	

TITLE
**PLUMBING
PENTHOUSE PLAN
- SECTOR 2**

SHEET NUMBER

P12-92



1 PENTHOUSE - SECTOR 2
SCALE: 1/4" = 1'-0"

3/29/2018 11:46:08 AM
C:\Revit Local Files_B150312\000\MDC East Tower 6&7 MEP17_Constr.plumbing.rvt