

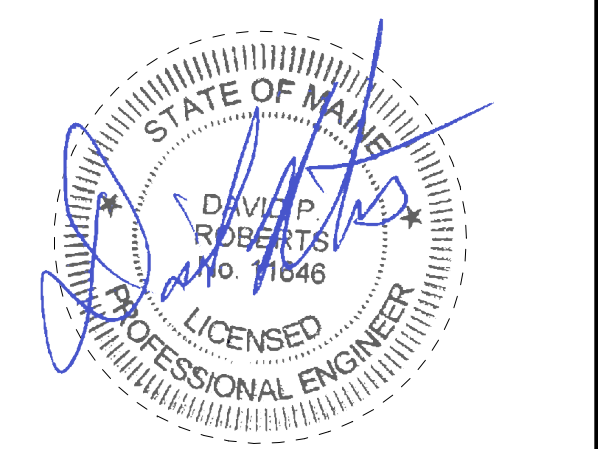


1 LEVEL 6 - SECTOR 2
SCALE: 1/4" = 1'-0"

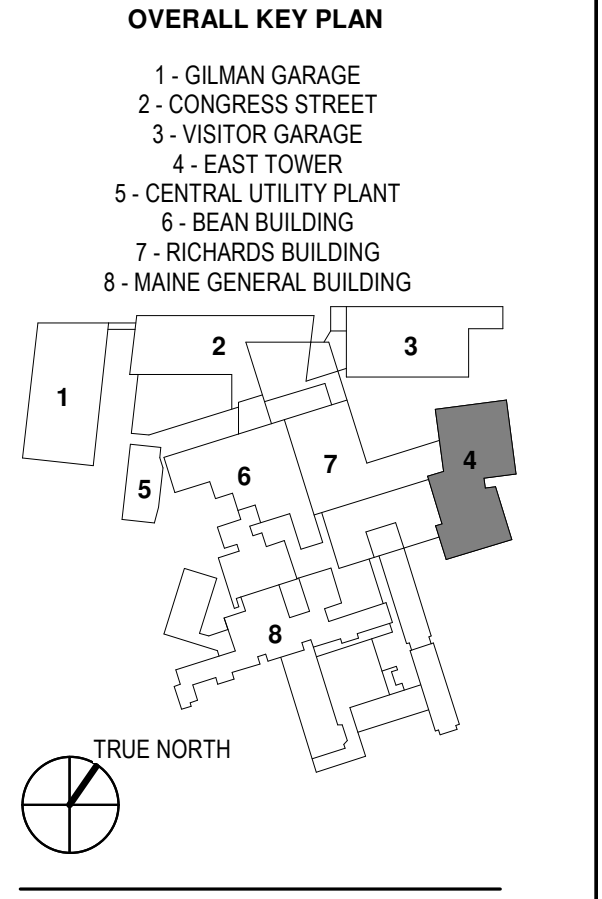

KEY PLANS

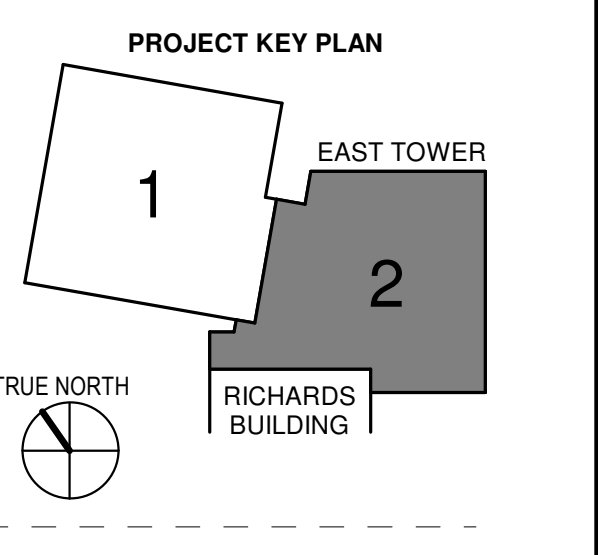

CONSTRUCTION DOCUMENTS
JANUARY 26, 2018

NO	ISSUE	DATE
1	ADDENDUM NO. 1	03/22/18

Job Number: B150312-000
Drawn: TU
Checked: DPR
Approved: DPR

TITLE
**MECHANICAL
ROOF DEMOLITION
PLAN - SECTOR 2**

SHEET NUMBER
M04-62