


**METAL RAILING & SPANDREL LEGEND**


MATCH ALL ASPECTS OF METAL RAILINGS & PRECAST SPANDREL INCLUDING:

COLOR, SHEEN, FINISH, ATTACHMENT DETAILS, HARDWARE ETC.


FIELD VERIFY ANY DETAILS NOT LISTED AND DUPLICATE

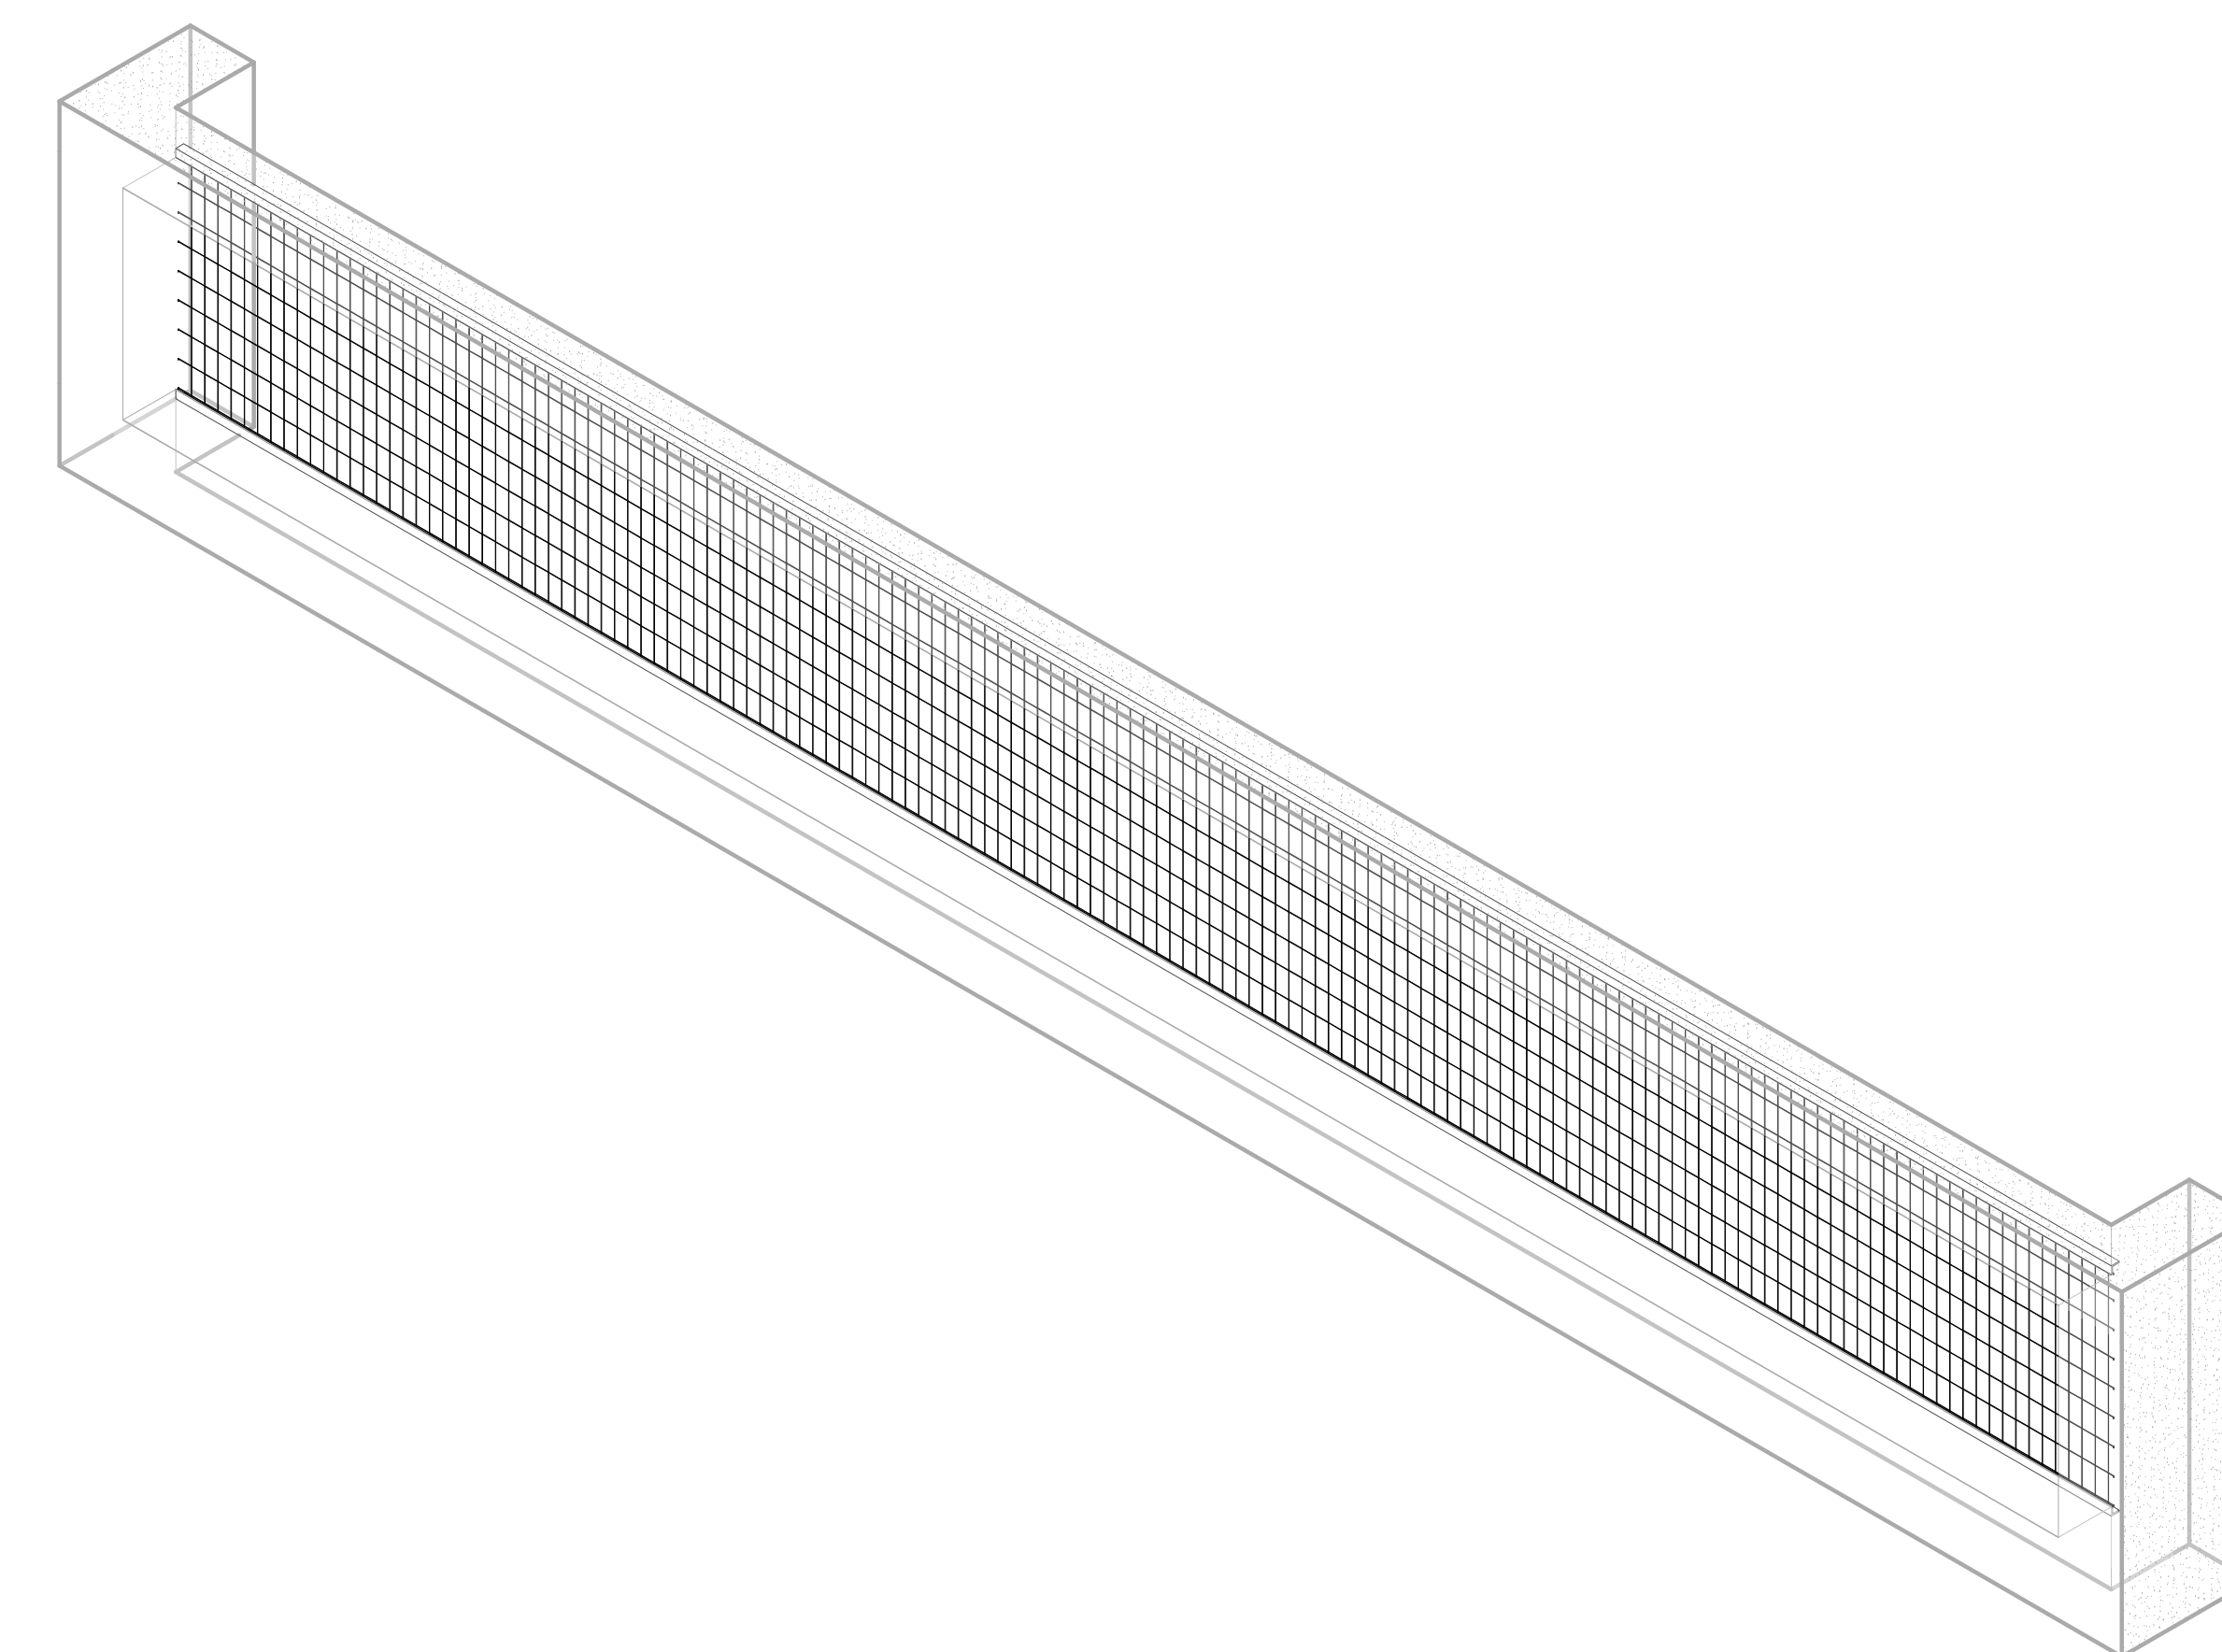


④ FALL PROTECTION (F1) EXTERIOR AXONOMETRIC

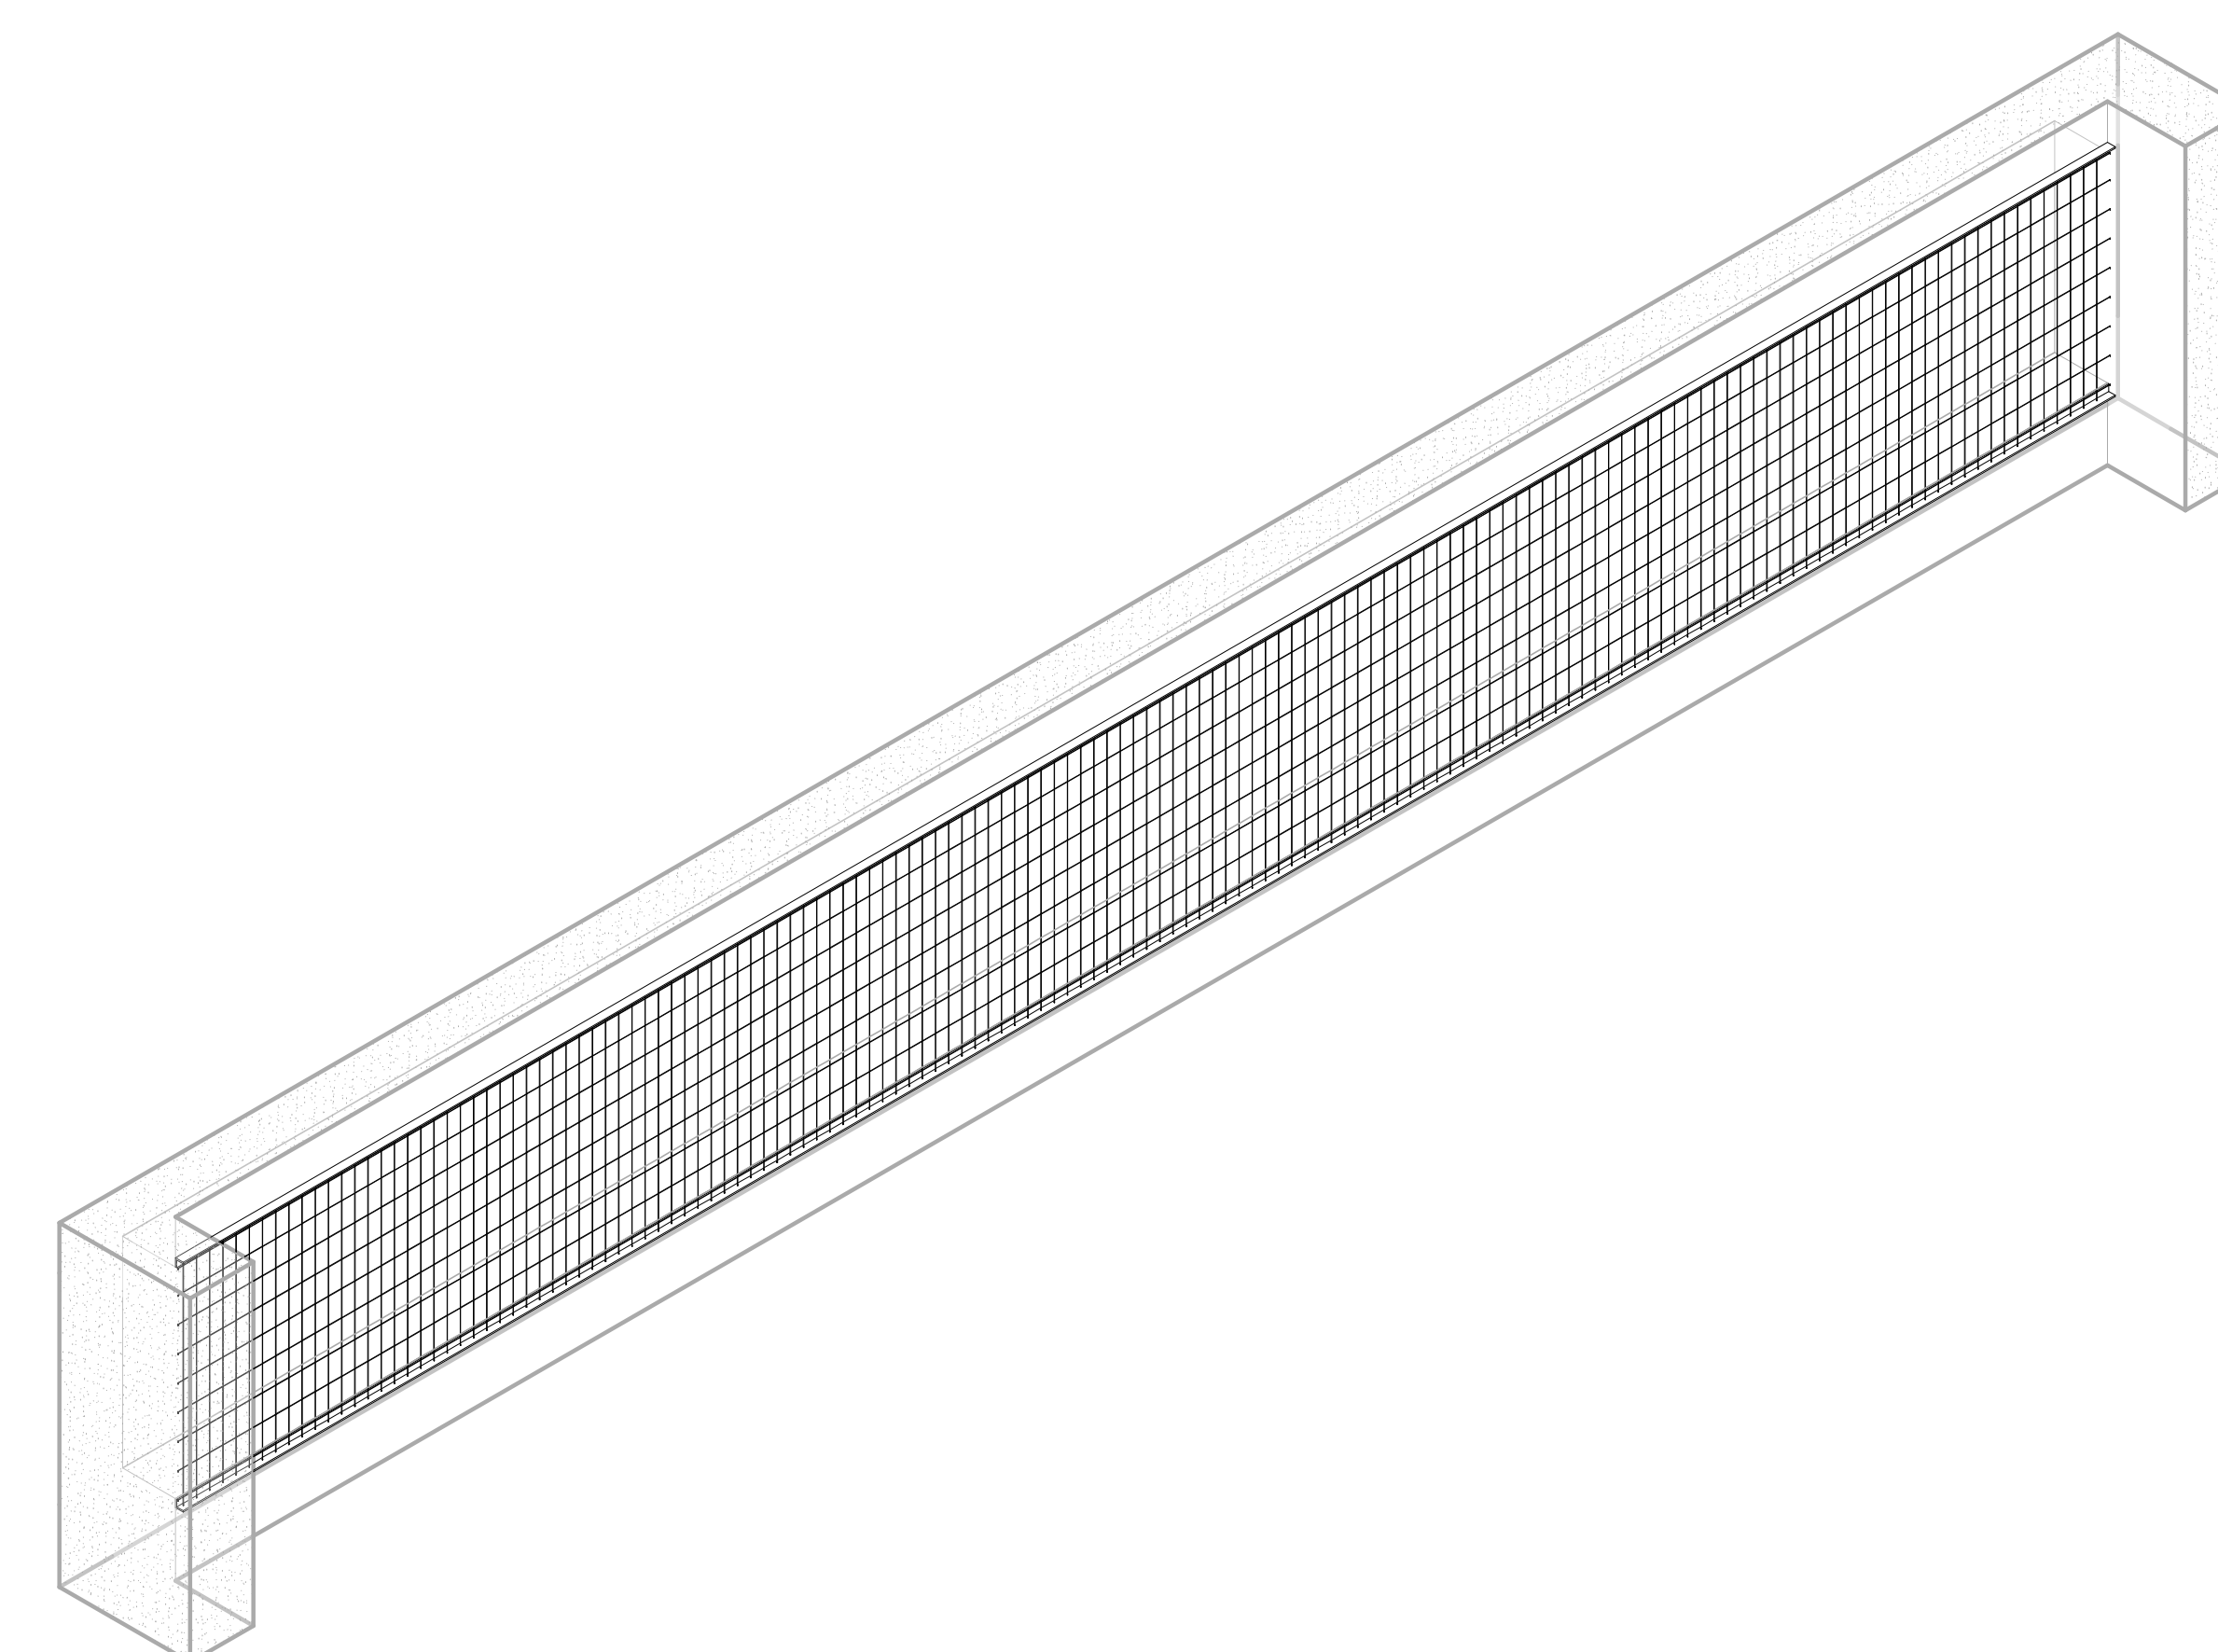


③ FALL PROTECTION (F1) INTERIOR AXONOMETRIC

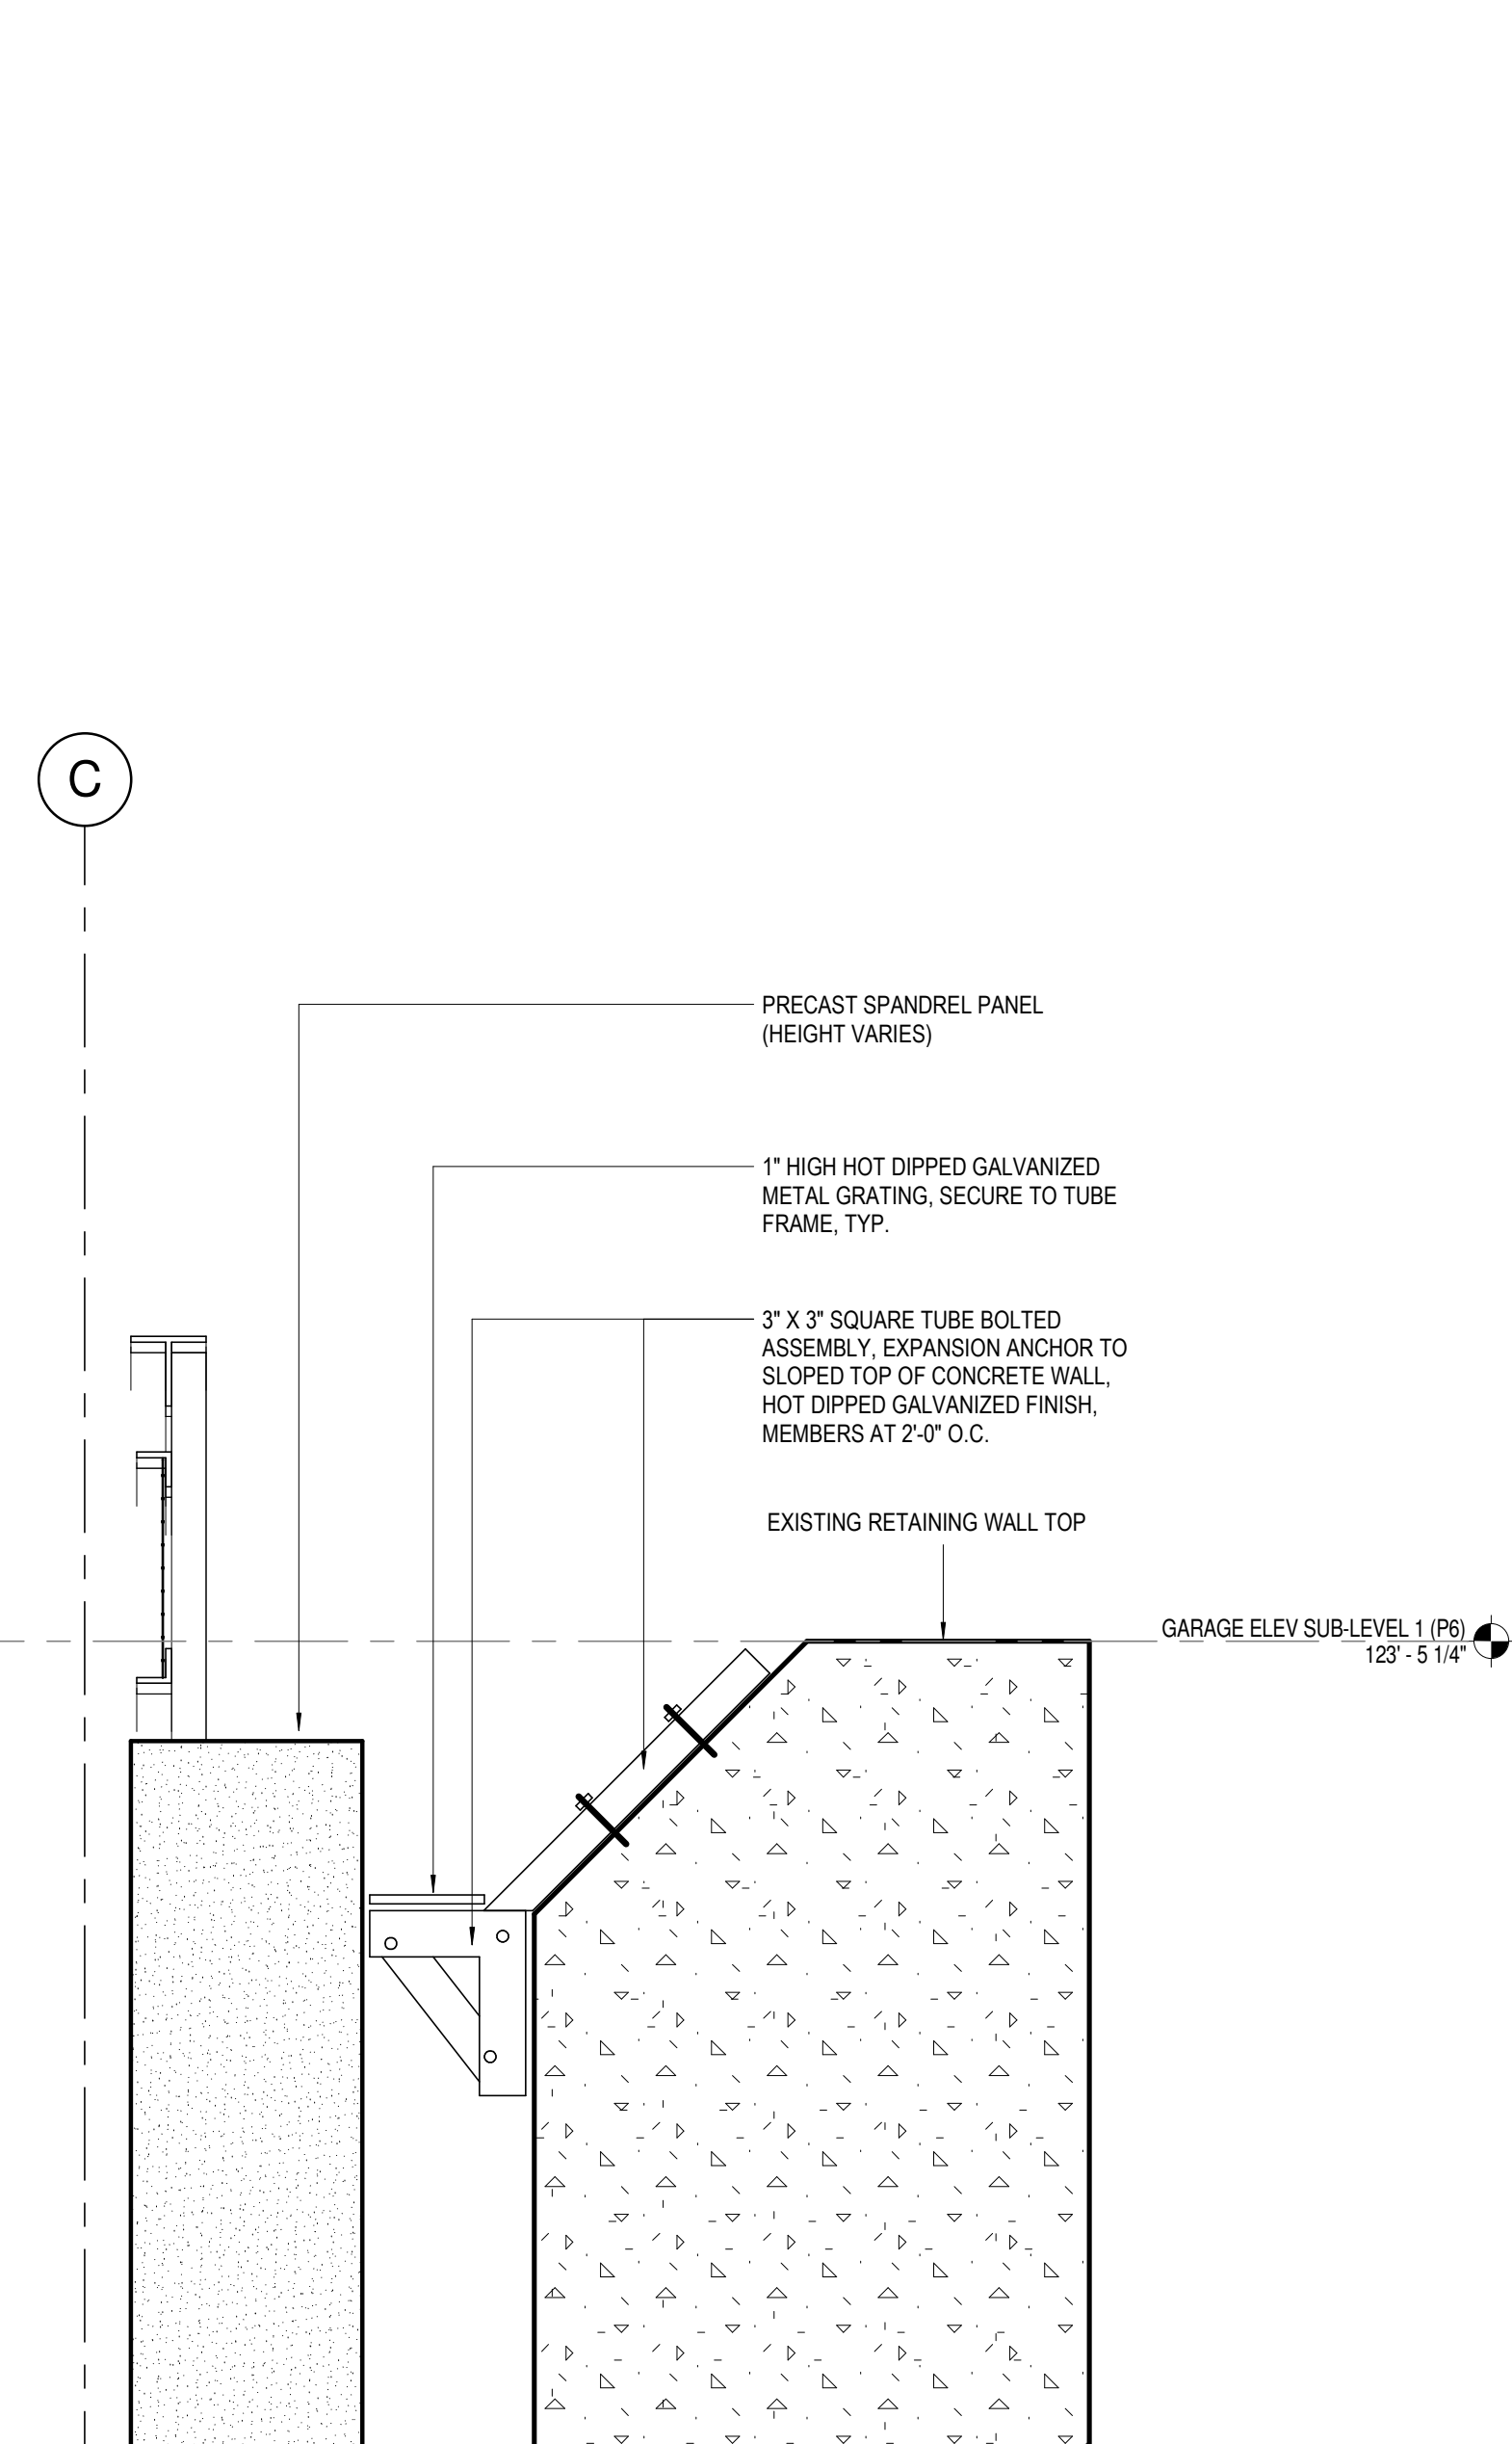


⑥ FALL PROTECTION AT GARAGE RETAINING WALL  
1 1/2" = 1'-0"

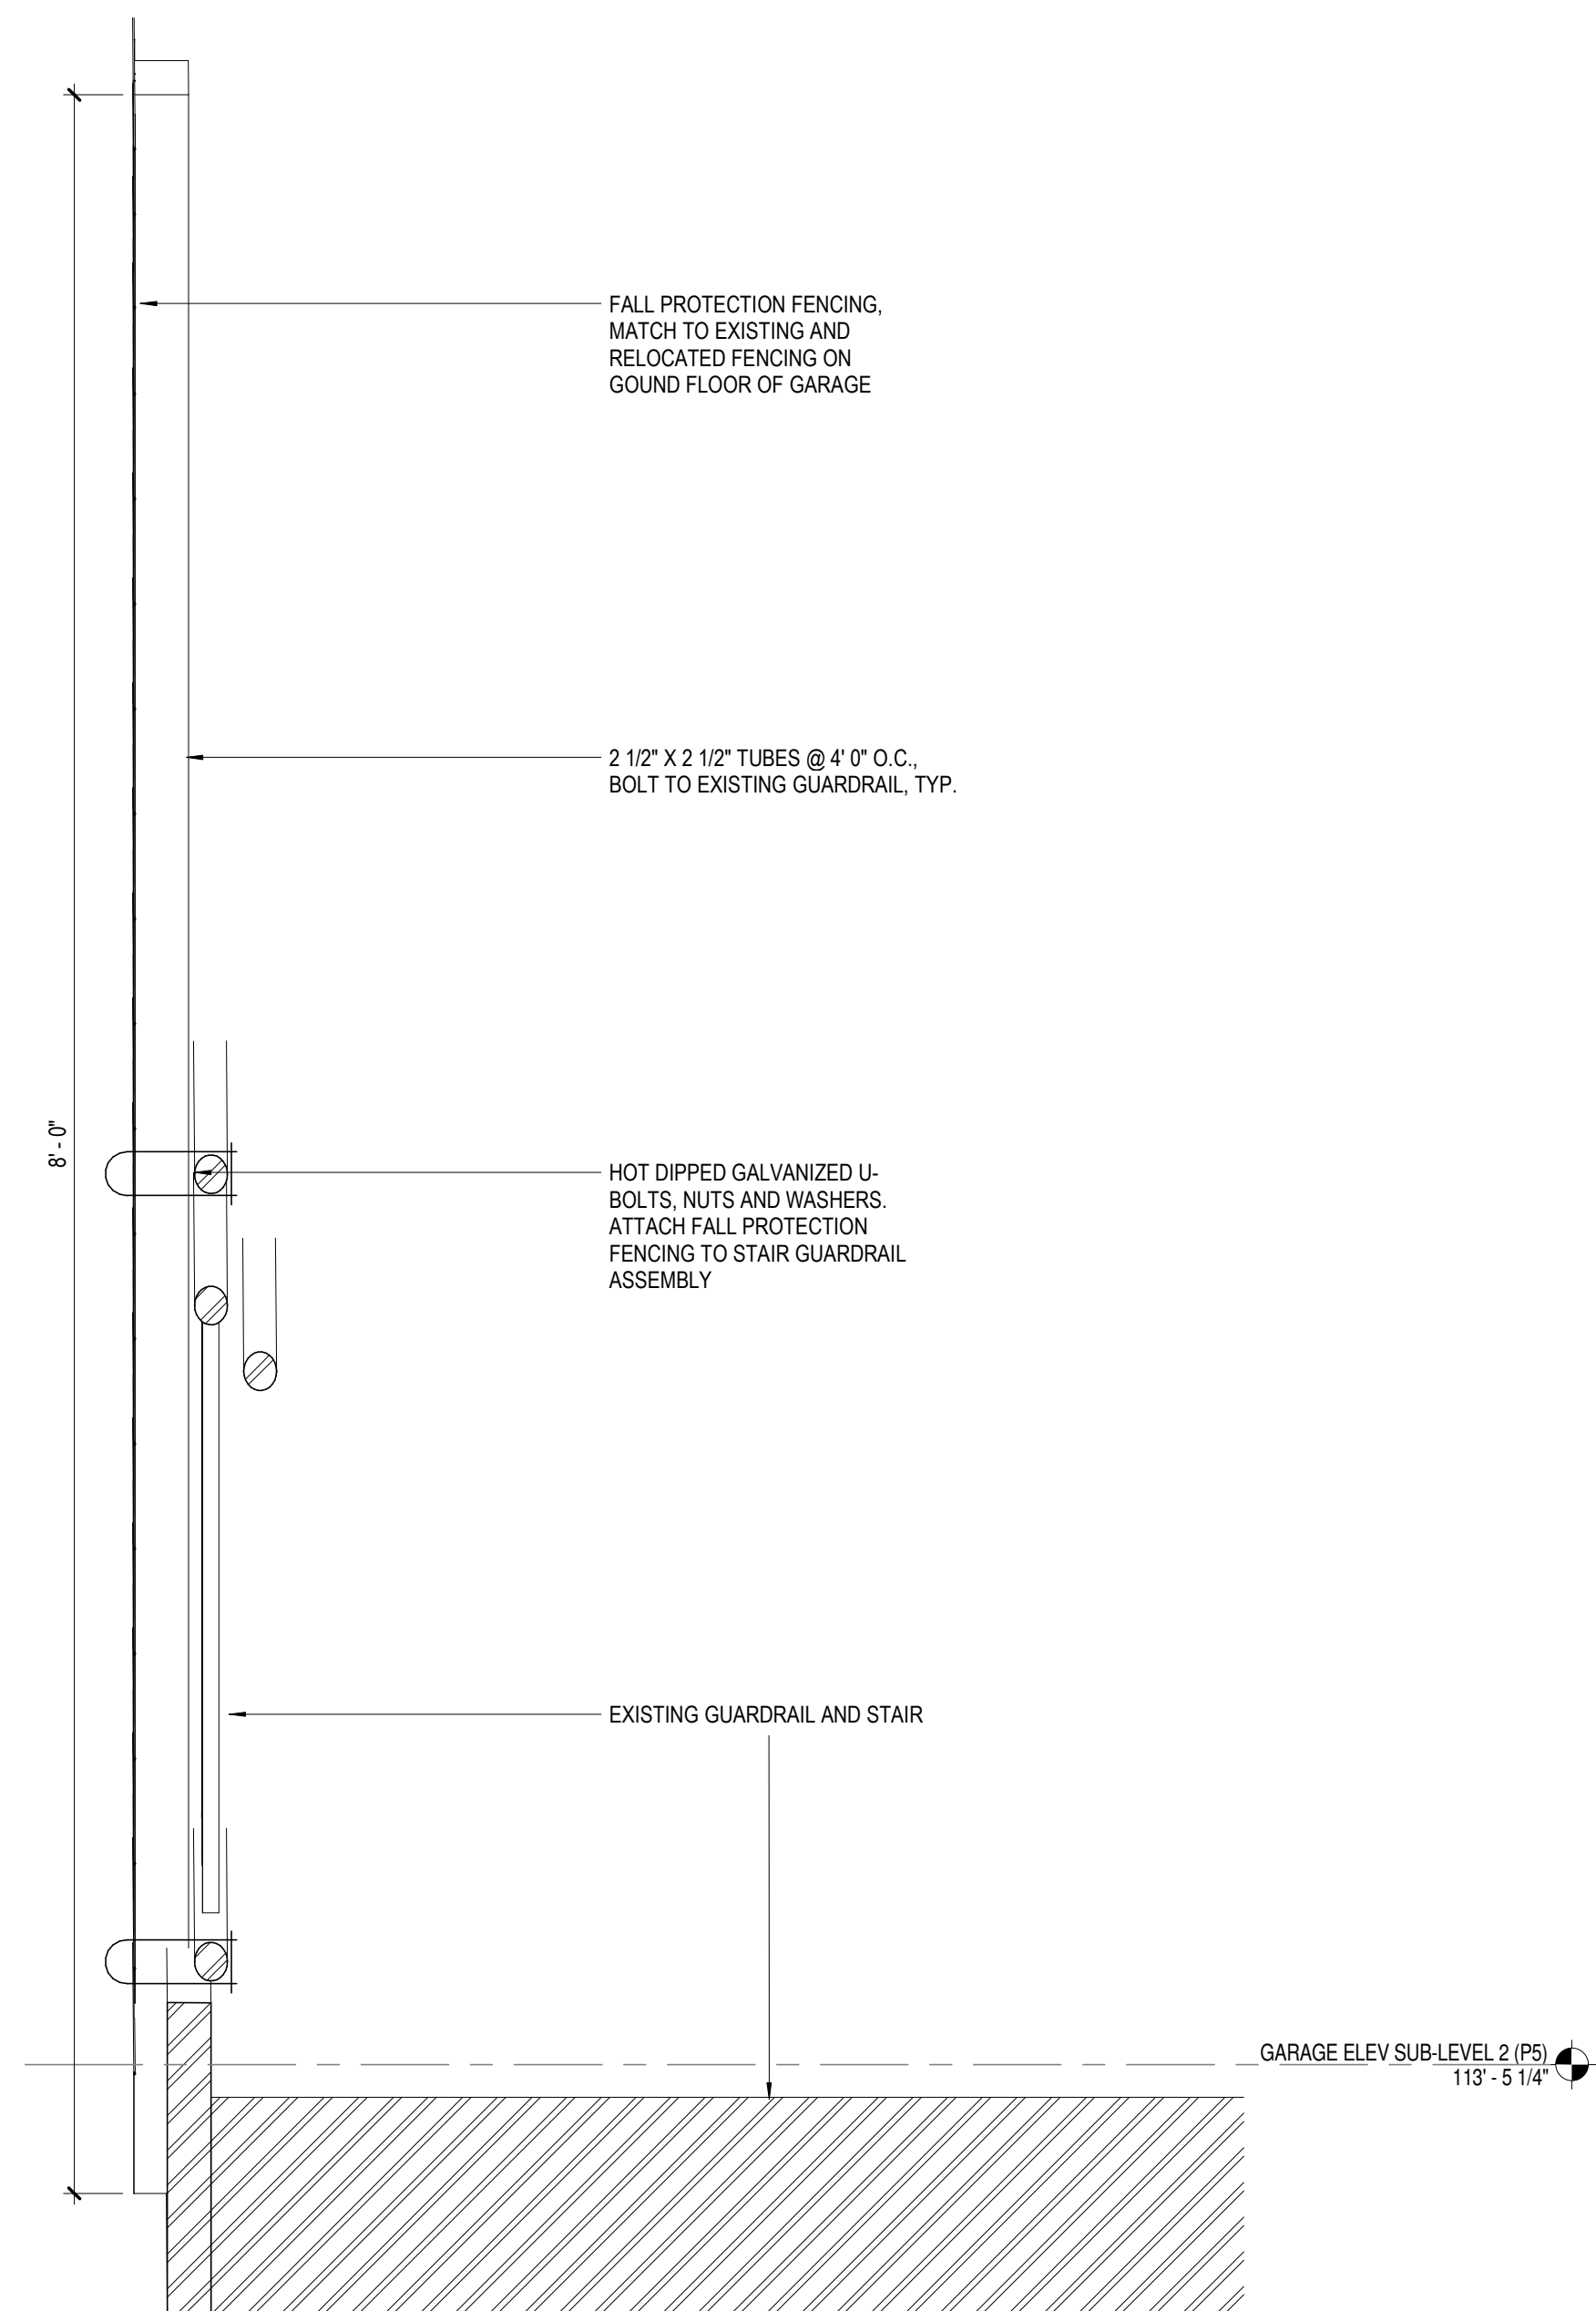


⑤ FALL PROTECTION FENCING AT CRESCENT ST. EGRESS STAIR  
1 1/2" = 1'-0"

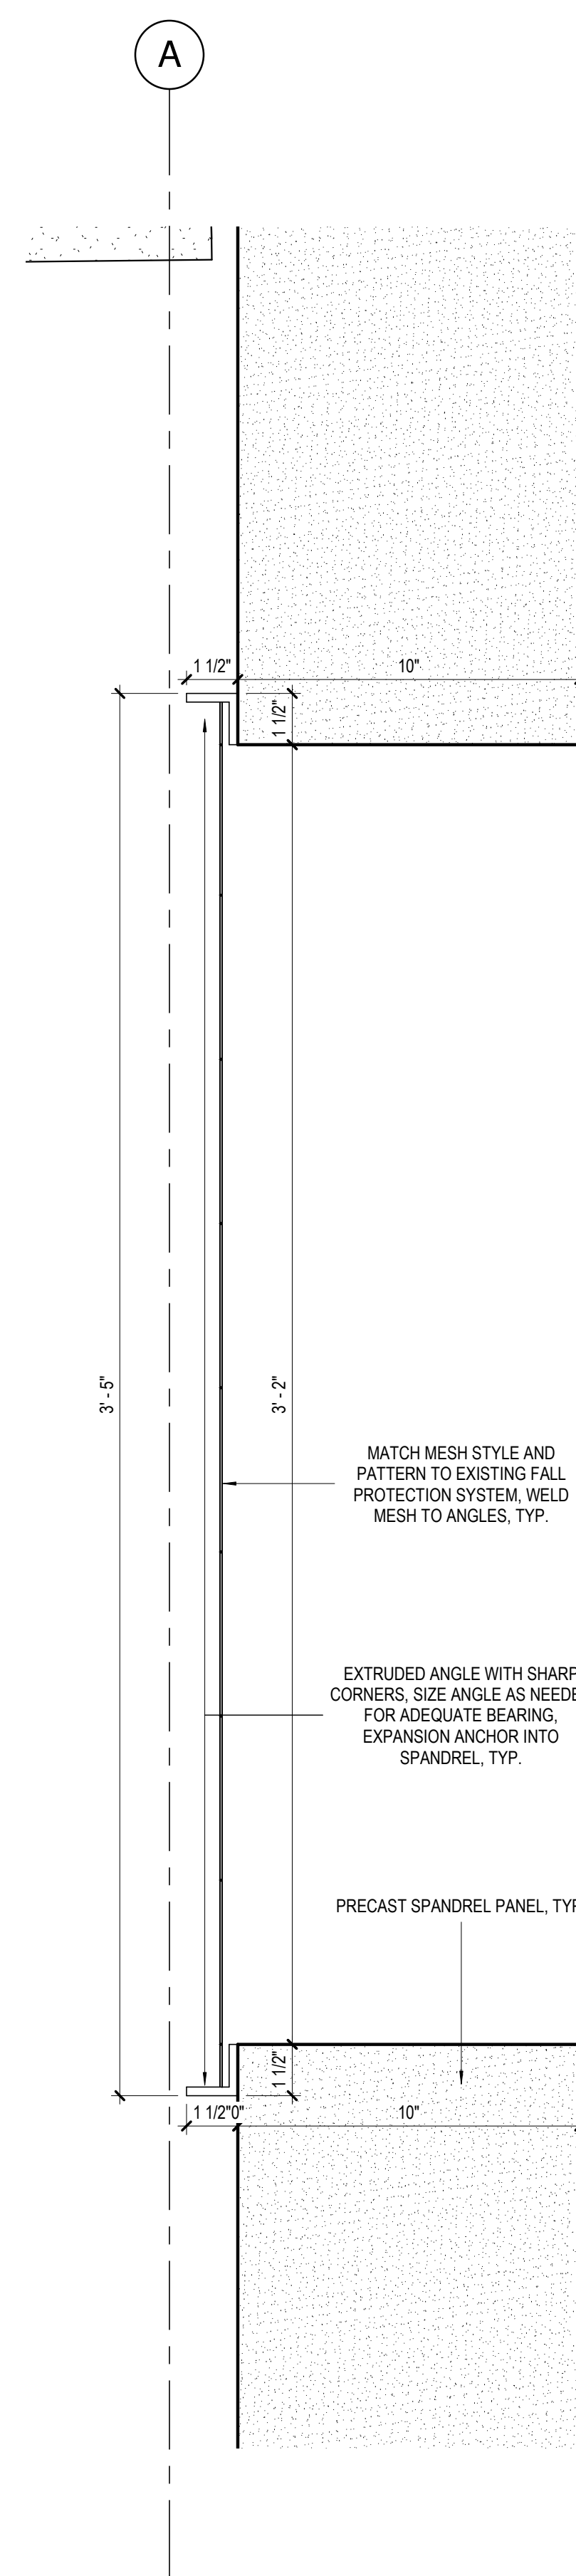




⑦ FALL PROTECTION RAILING (F1) SECTION  
3" = 1'-0"

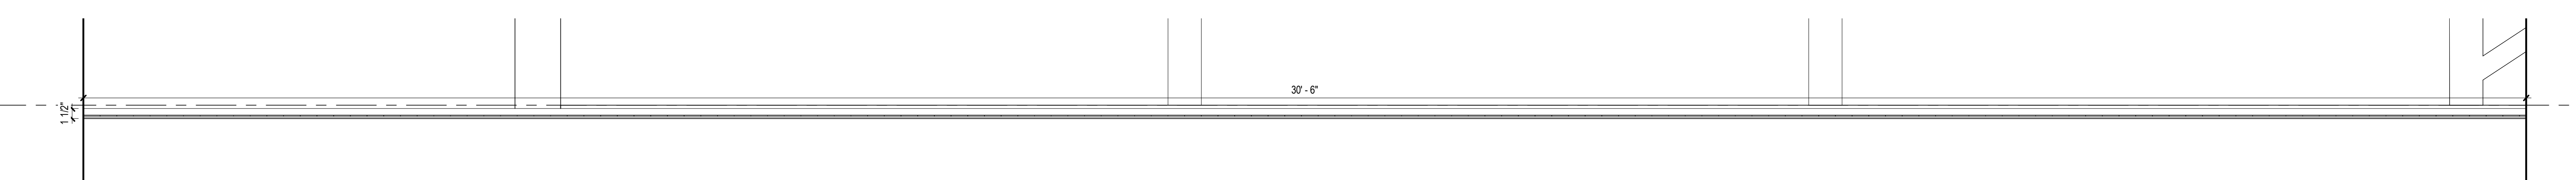

② FALL PROTECTION RAILING (F1) PLAN  
1" = 1'-0"

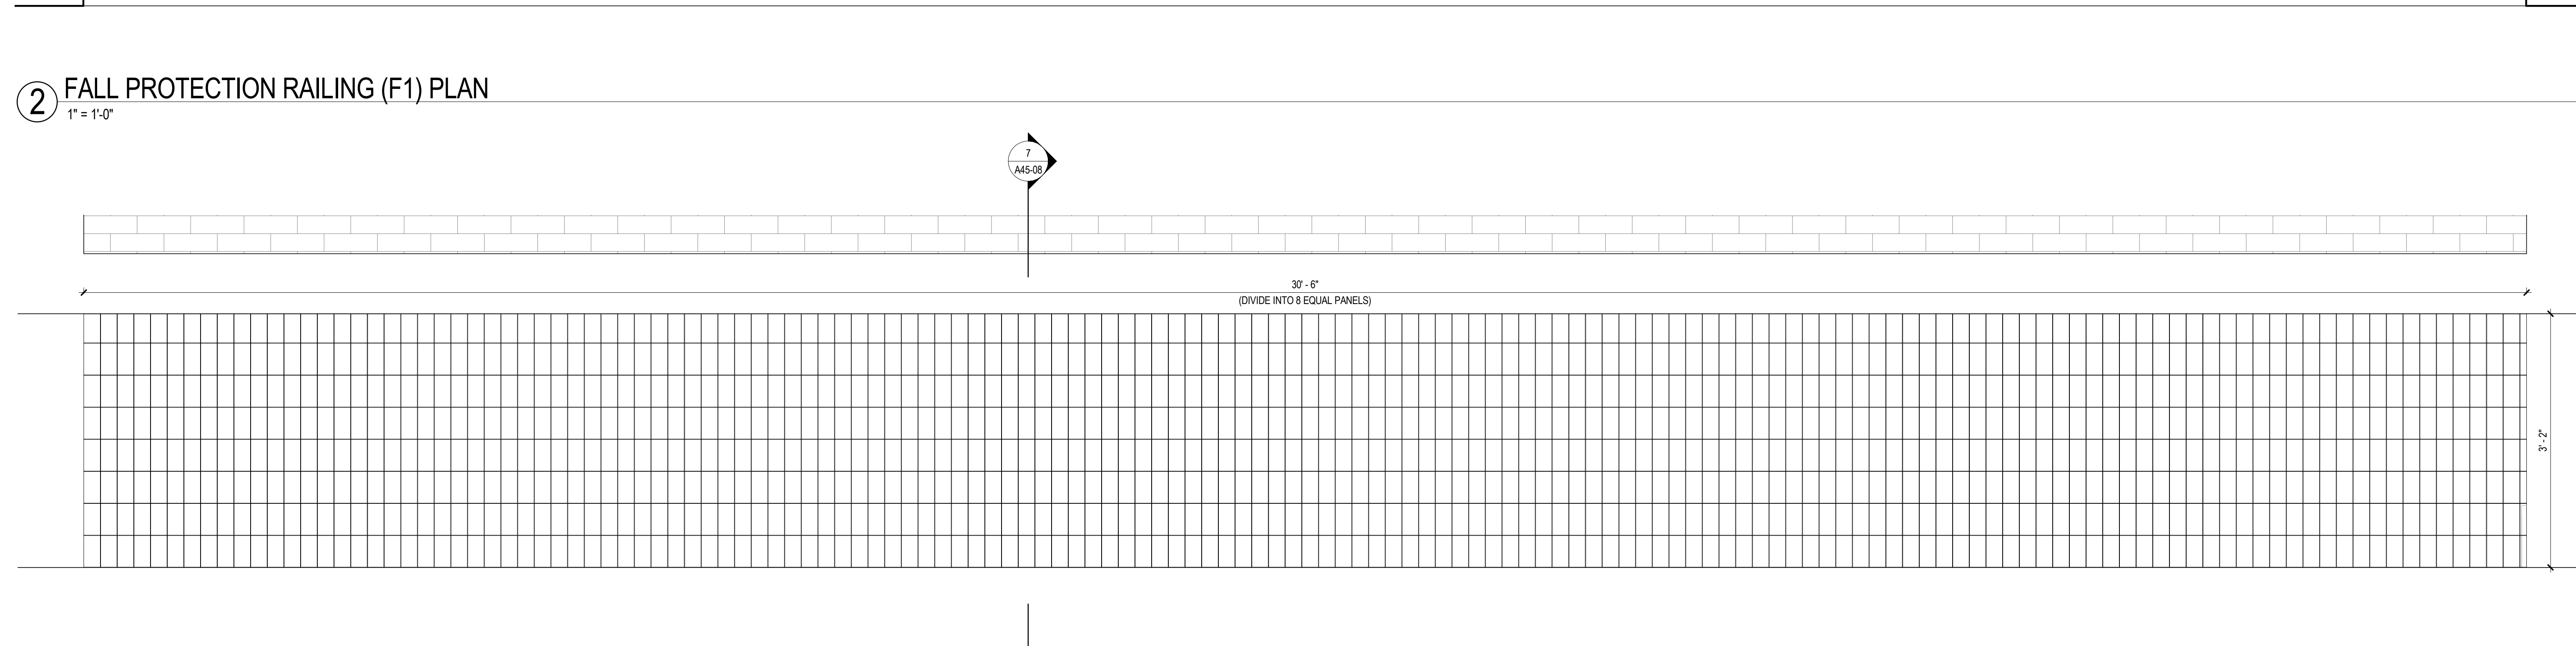

① FALL PROTECTION RAILING (F1) ELEVATION  
1" = 1'-0"

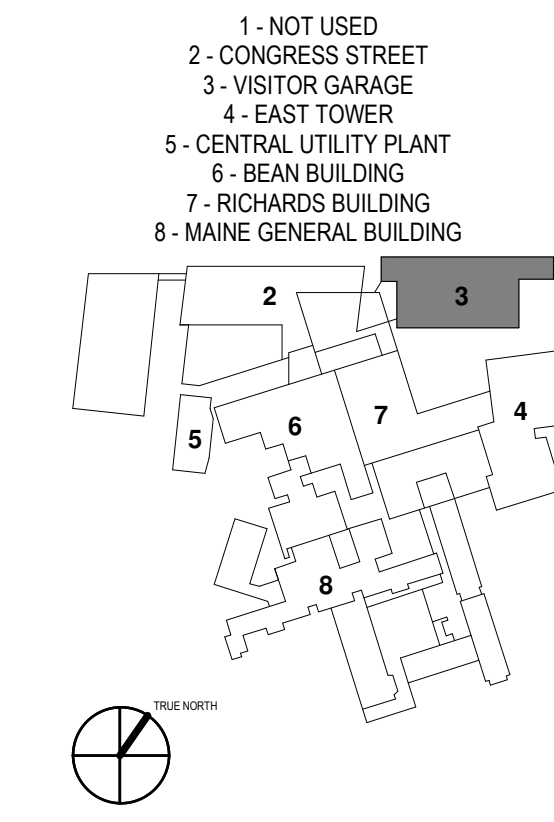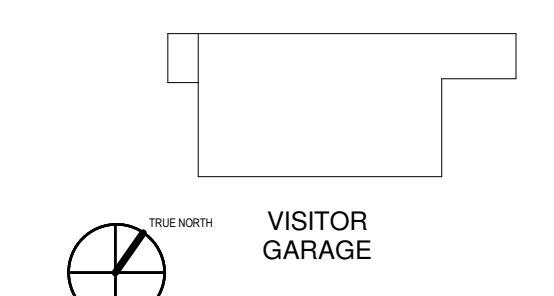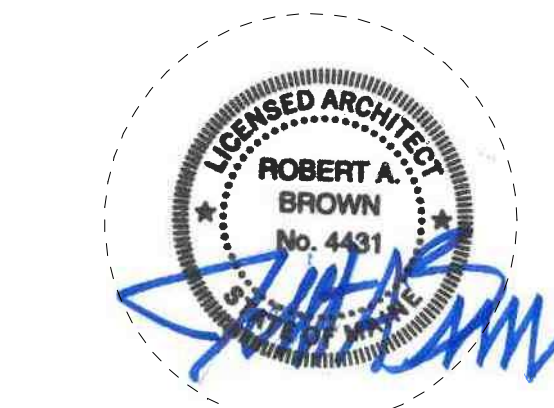

NO	ISSUE	DATE
3	PERMIT SET	03.09.18
2	ADDENDUM #2	02.27.18
1	ADDENDUM #1	01.09.18
1	ADDENDUM #1	12.05.17

Job Number	152182-000
Drawn	TEAM
Checked	DSRS
Approved	JK