



NO.	ISSUE	DATE
Job Number	152182.000	
Drawn	NWIS	
Checked	BMT	
Approved	JHT	

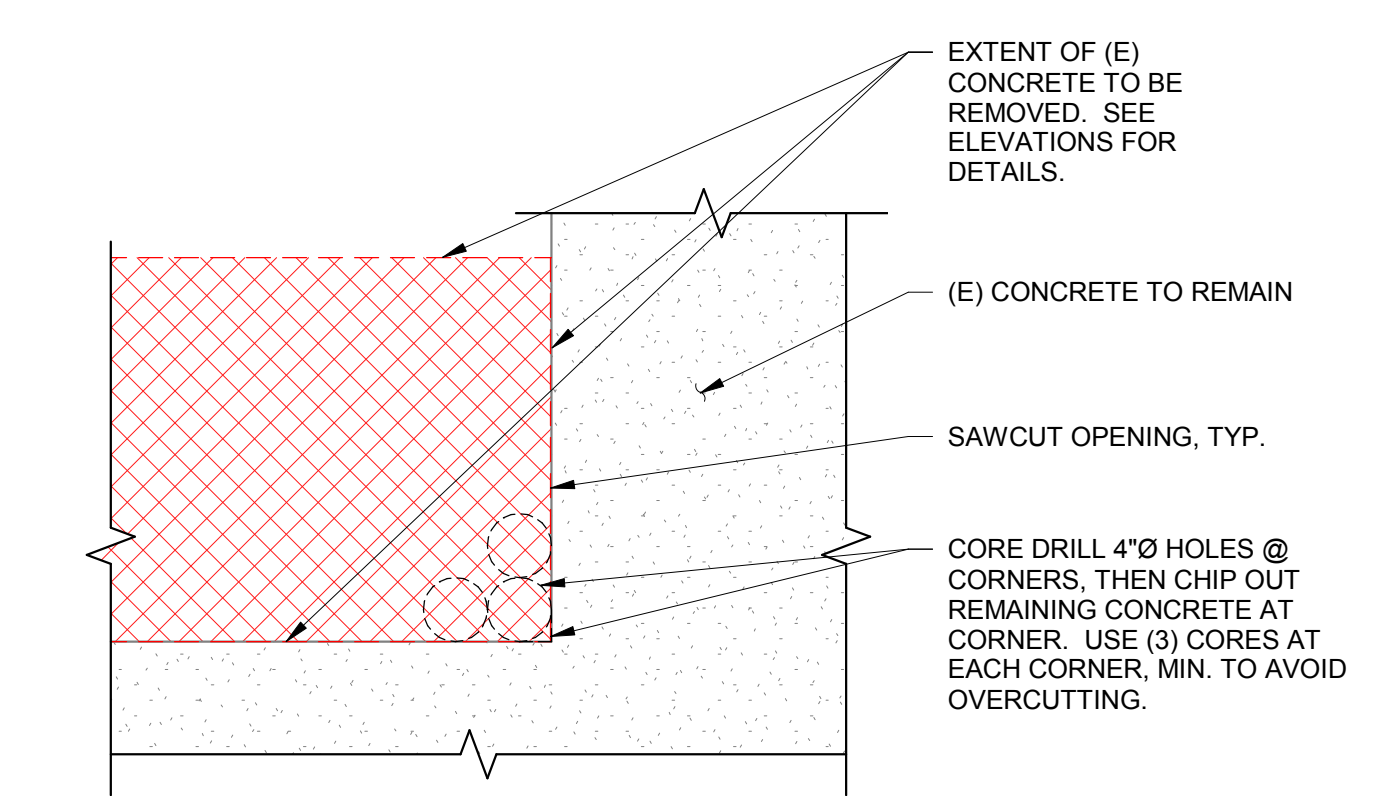


- NOTES:
1. DRILL 4\"/>

3 TYPICAL CUT OPENING DETAIL
1" = 1'-0"

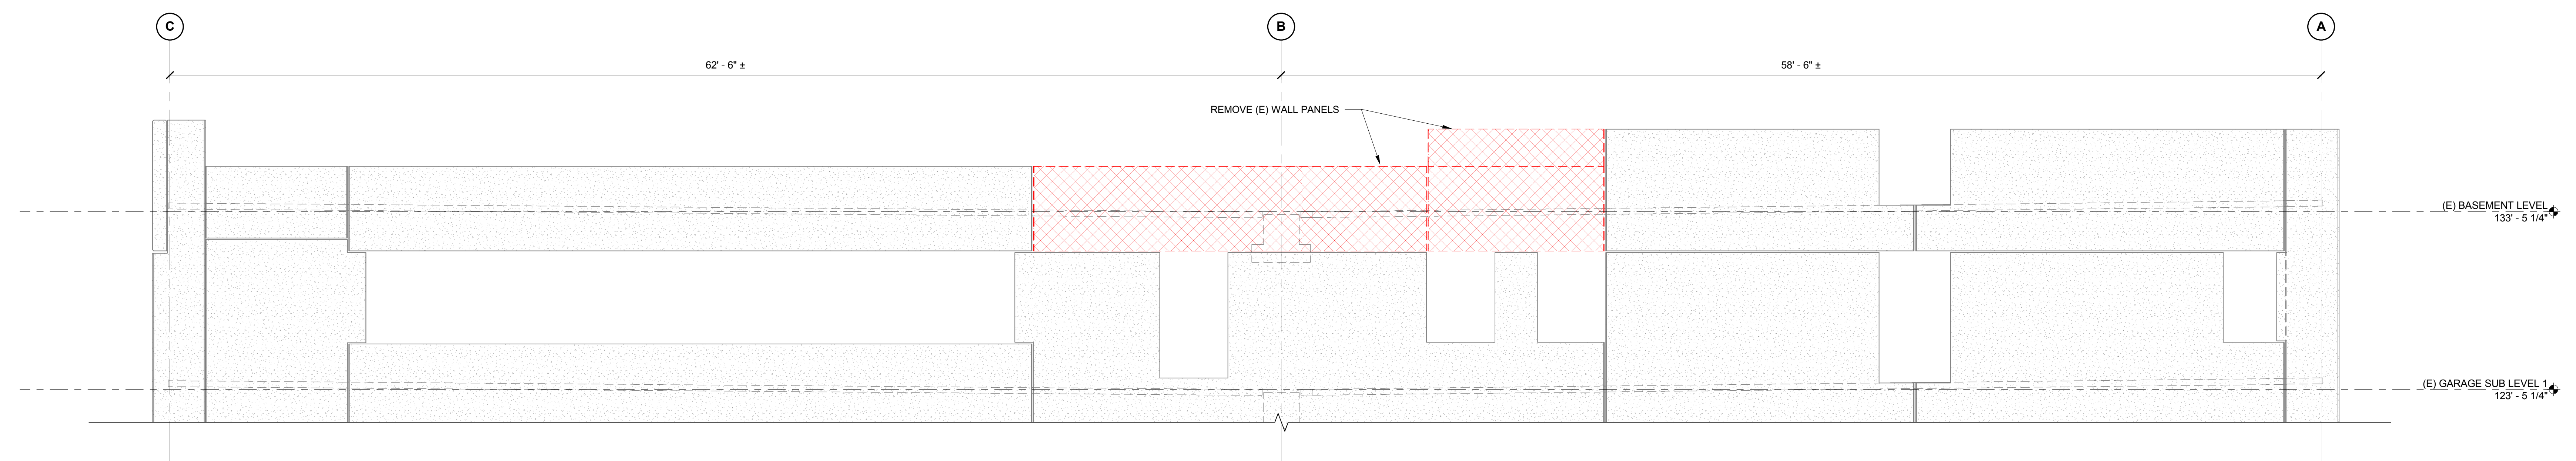

- NOTES:
1. DEMOLISH/SAWCUT PORTION OF EXISTING WALL PANEL AS INDICATED.

2 EAST WALL DEMOLITION ELEVATION - GRID LINE "7"
1/4" = 1'-0"

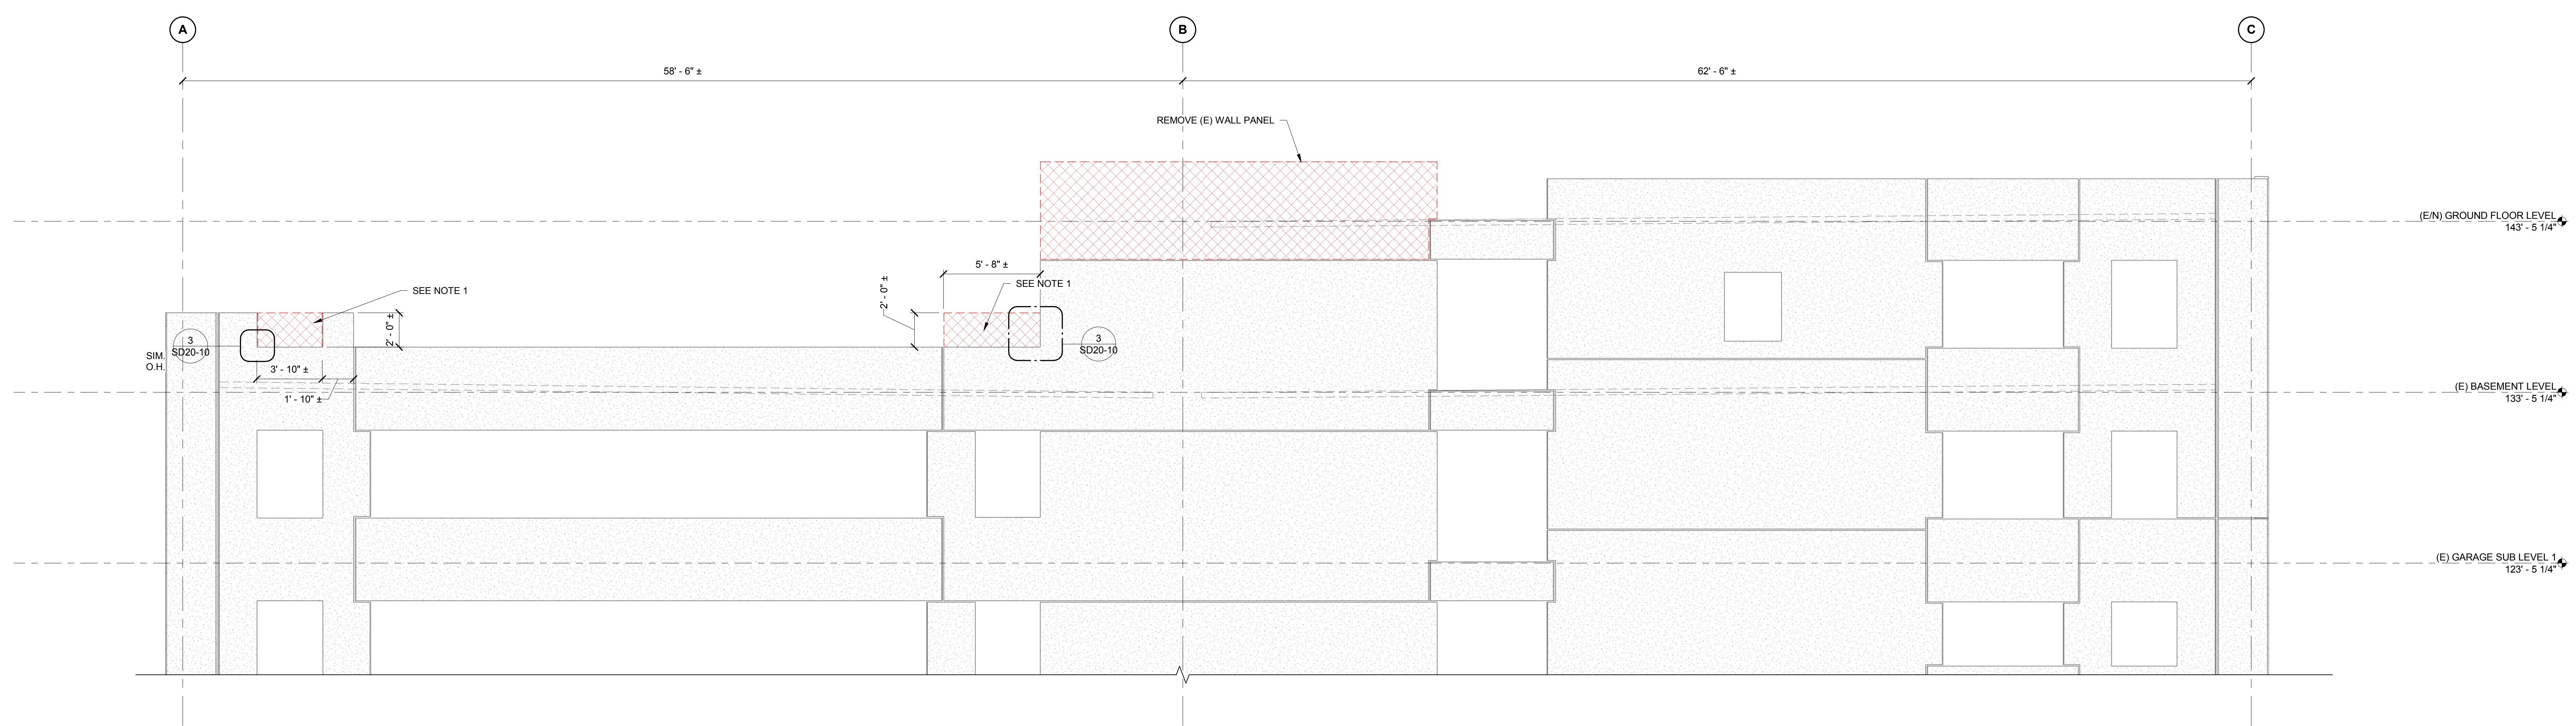

- NOTES:
1. DEMOLISH/SAWCUT PORTION OF EXISTING WALL PANEL AS INDICATED.

1 WEST WALL DEMOLITION ELEVATION - GRID LINE "1"
1/4" = 1'-0"

2/28/2018 10:34:05 AM I:\SOS\Project\2018\150303.00\MAC\Drawings\Perkins_Sol_Sol_Sheet\DOCX\USER\W\W\sumner\152182.MDC\VISITOR GARAGE\2017_STRUCT_M\sumner.dwg