


PERMIT SET	03.28.18	
PERMIT SET	03.09.18	
NO.	ISSUE	DATE
Job Number	B150311-000	
Drawn	MMS	
Checked	CMA	
Approved	CMA	

OCCUPANT LOAD SUB-LEVEL 2			
USE	FLOOR AREA	FLOOR AREA PER OCCUPANT (SF / OCC)	OCCUPANT LOAD
PARKING GARAGE	26066 SF	200	131


EXIT CAPACITY SUB-LEVEL 2							
EXIT	STAIR WIDTH	STAIR EXIT ALLOWANCE (IN / PERSON)	STAIR CAPACITY (PERSONS)	DOOR WIDTH	DOOR EXIT ALLOWANCE (IN / PERSON)	DOOR CAPACITY (PERSONS)	EXIT CAPACITY (PERSONS)
EAST STAIR	57"	0.3	188	41"	0.2	206	188
WEST STAIR	44"	0.3	147	34"	0.2	168	147

OCCUPANT LOAD SUB-LEVEL 5			
USE	FLOOR AREA	FLOOR AREA PER OCCUPANT (SF / OCC)	OCCUPANT LOAD
PARKING GARAGE	26385 SF	200	132
STORAGE / UTILITIES	84 SF	300	1

EXIT CAPACITY SUB-LEVEL 5							
EXIT	STAIR WIDTH	STAIR EXIT ALLOWANCE (IN / PERSON)	STAIR CAPACITY (PERSONS)	DOOR WIDTH	DOOR EXIT ALLOWANCE (IN / PERSON)	DOOR CAPACITY (PERSONS)	EXIT CAPACITY (PERSONS)
CONGRESS STREET EXIT	120"	0.3	460	41"	0.2	206	206
WEST STAIR	44"	0.3	147	34"	0.2	168	147

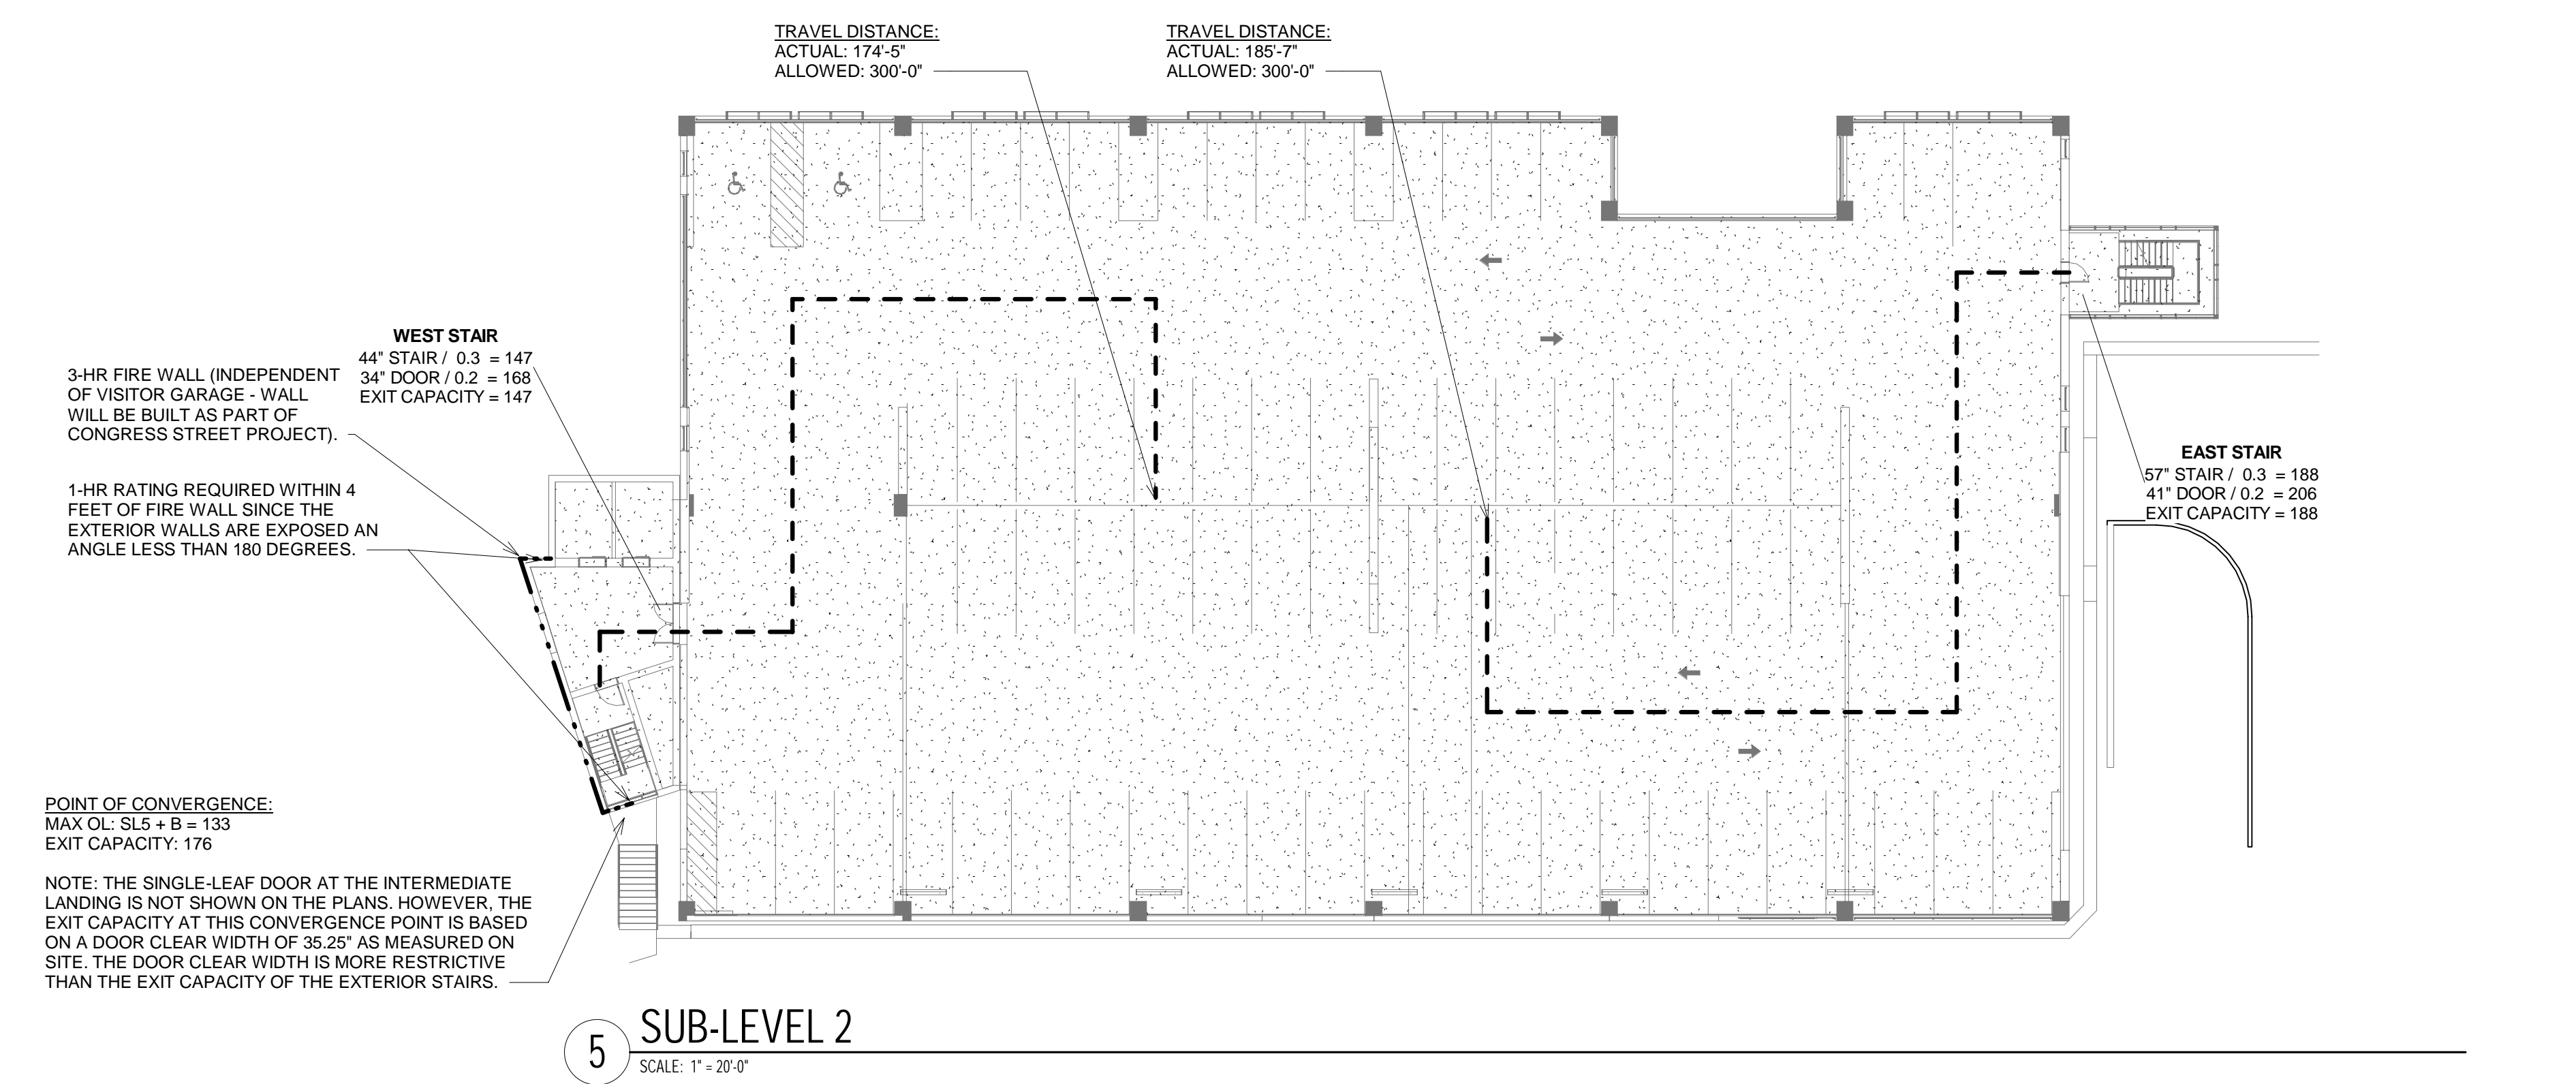

5 SUB-LEVEL 2  
 SCALE: 1" = 20'-0"

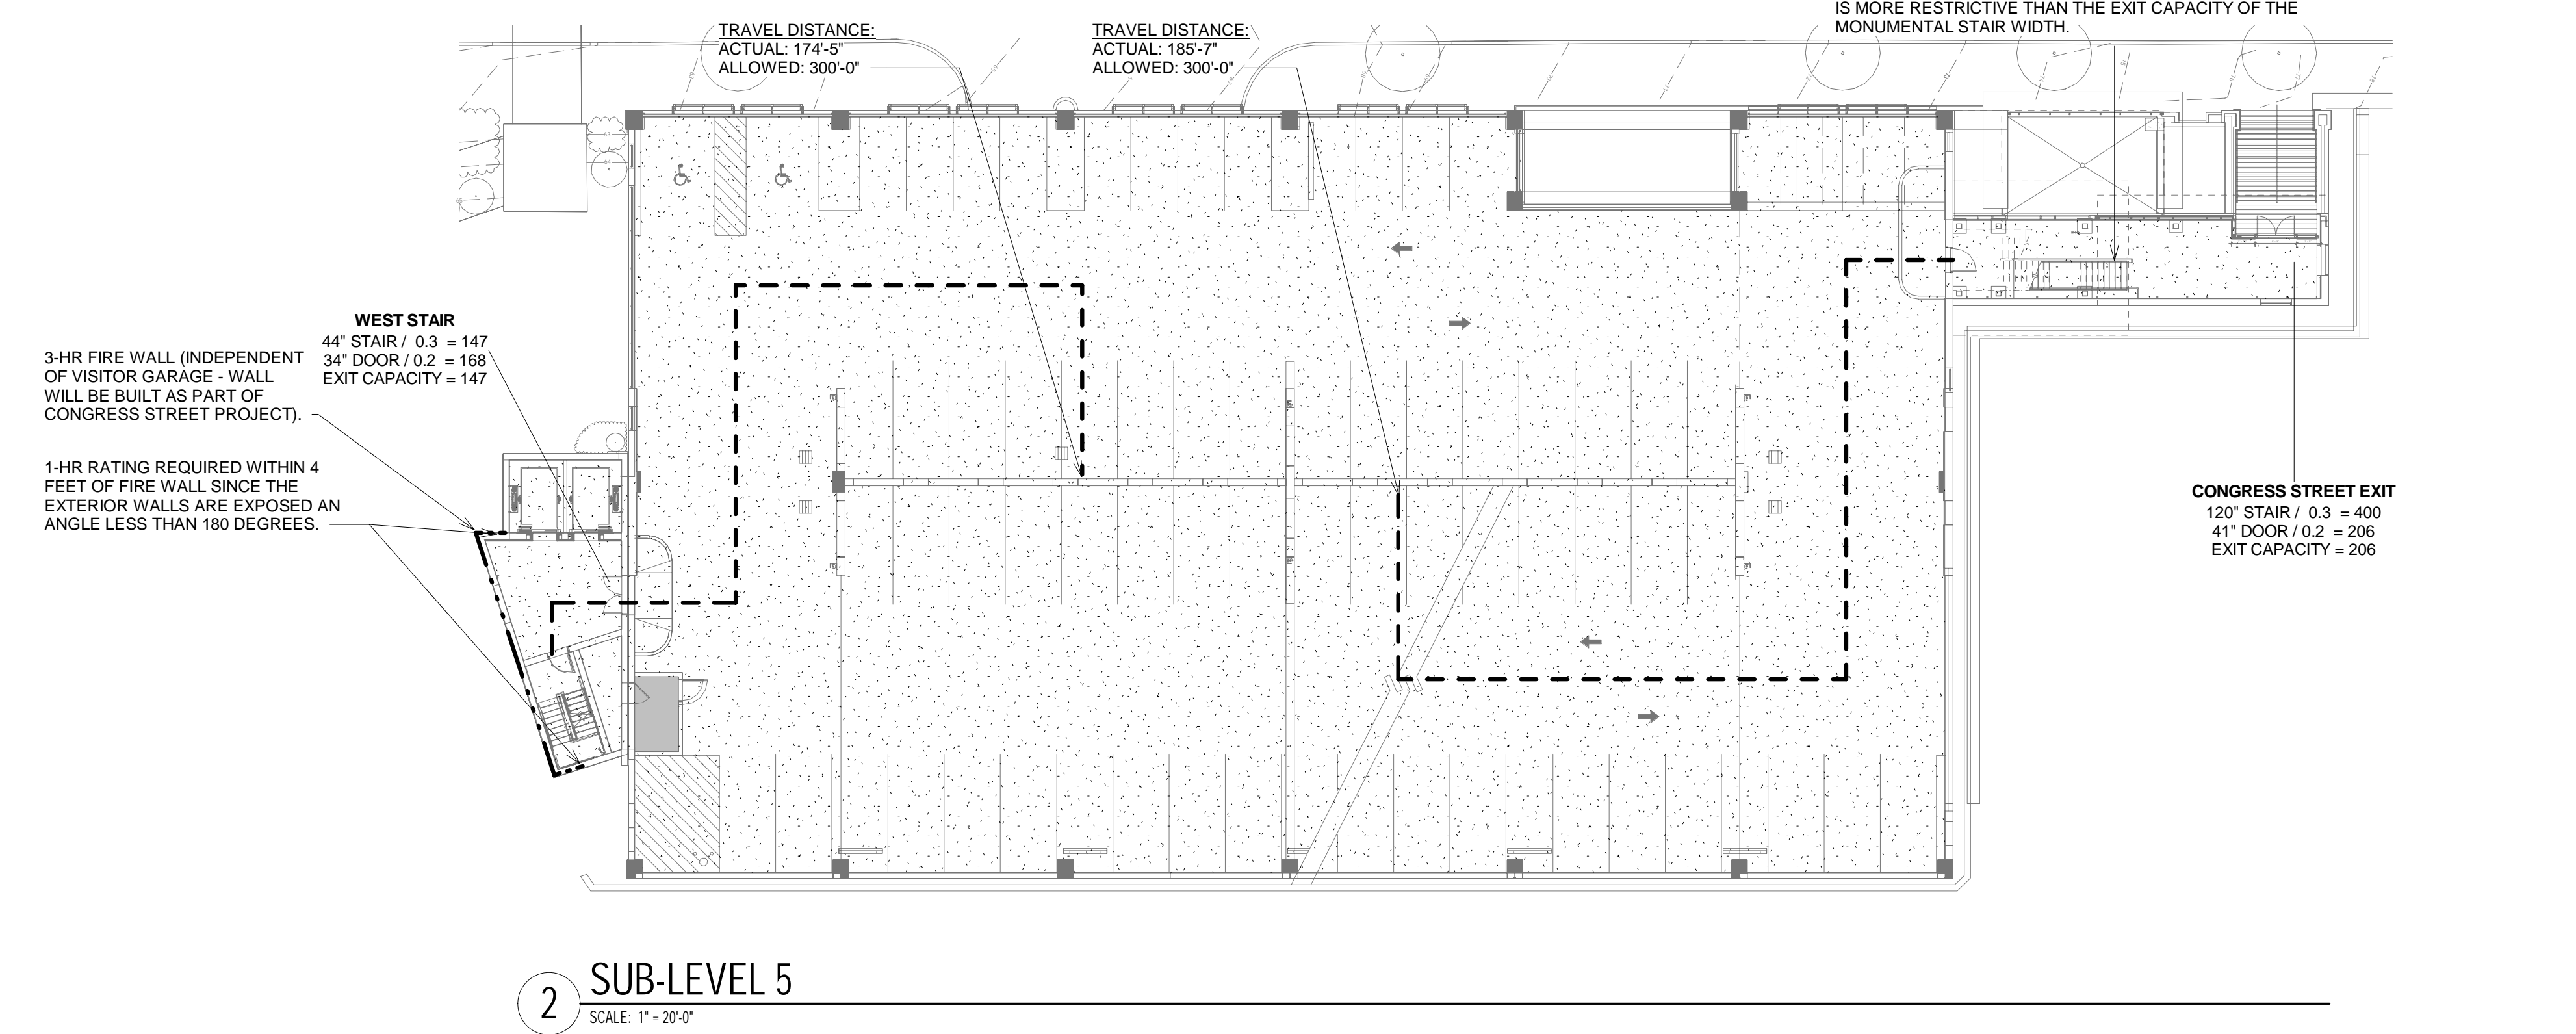


2 SUB-LEVEL 5  
 SCALE: 1" = 20'-0"

OCCUPANT LOAD SUB-LEVEL 3			
USE	FLOOR AREA	FLOOR AREA PER OCCUPANT (SF / OCC)	OCCUPANT LOAD
PARKING GARAGE	25845 SF	200	130
STORAGE / UTILITIES	217 SF	300	1


EXIT CAPACITY SUB-LEVEL 3							
EXIT	STAIR WIDTH	STAIR EXIT ALLOWANCE (IN / PERSON)	STAIR CAPACITY (PERSONS)	DOOR WIDTH	DOOR EXIT ALLOWANCE (IN / PERSON)	DOOR CAPACITY (PERSONS)	EXIT CAPACITY (PERSONS)
EAST STAIR	57"	0.3	188	41"	0.2	206	188
WEST STAIR	44"	0.3	147	34"	0.2	168	147

OCCUPANT LOAD SUB-LEVEL 6			
USE	FLOOR AREA	FLOOR AREA PER OCCUPANT (SF / OCC)	OCCUPANT LOAD
PARKING GARAGE	16432 SF	200	83

NOTE: EXIT CAPACITY IS NOT SHOWN FOR SUB-LEVEL 6 SINCE THERE ARE NO DIRECT PEDESTRIAN EXITS FROM THIS LEVEL. HOWEVER, EXIT ACCESS IS PROVIDED TO THE SUB-LEVEL 5 EXITS AS WELL AS VIA THE EXISTING VEHICLE ENTRANCE. THE CAPACITY OF THE SUB-LEVEL 5 EXITS IS SUFFICIENT FOR THE SUB-LEVEL 6 OCCUPANT LOAD. THIS ARRANGEMENT IS AN EXISTING CONDITION THAT IS NOT BEING ALTERED BY THE PROPOSED ADDITION.

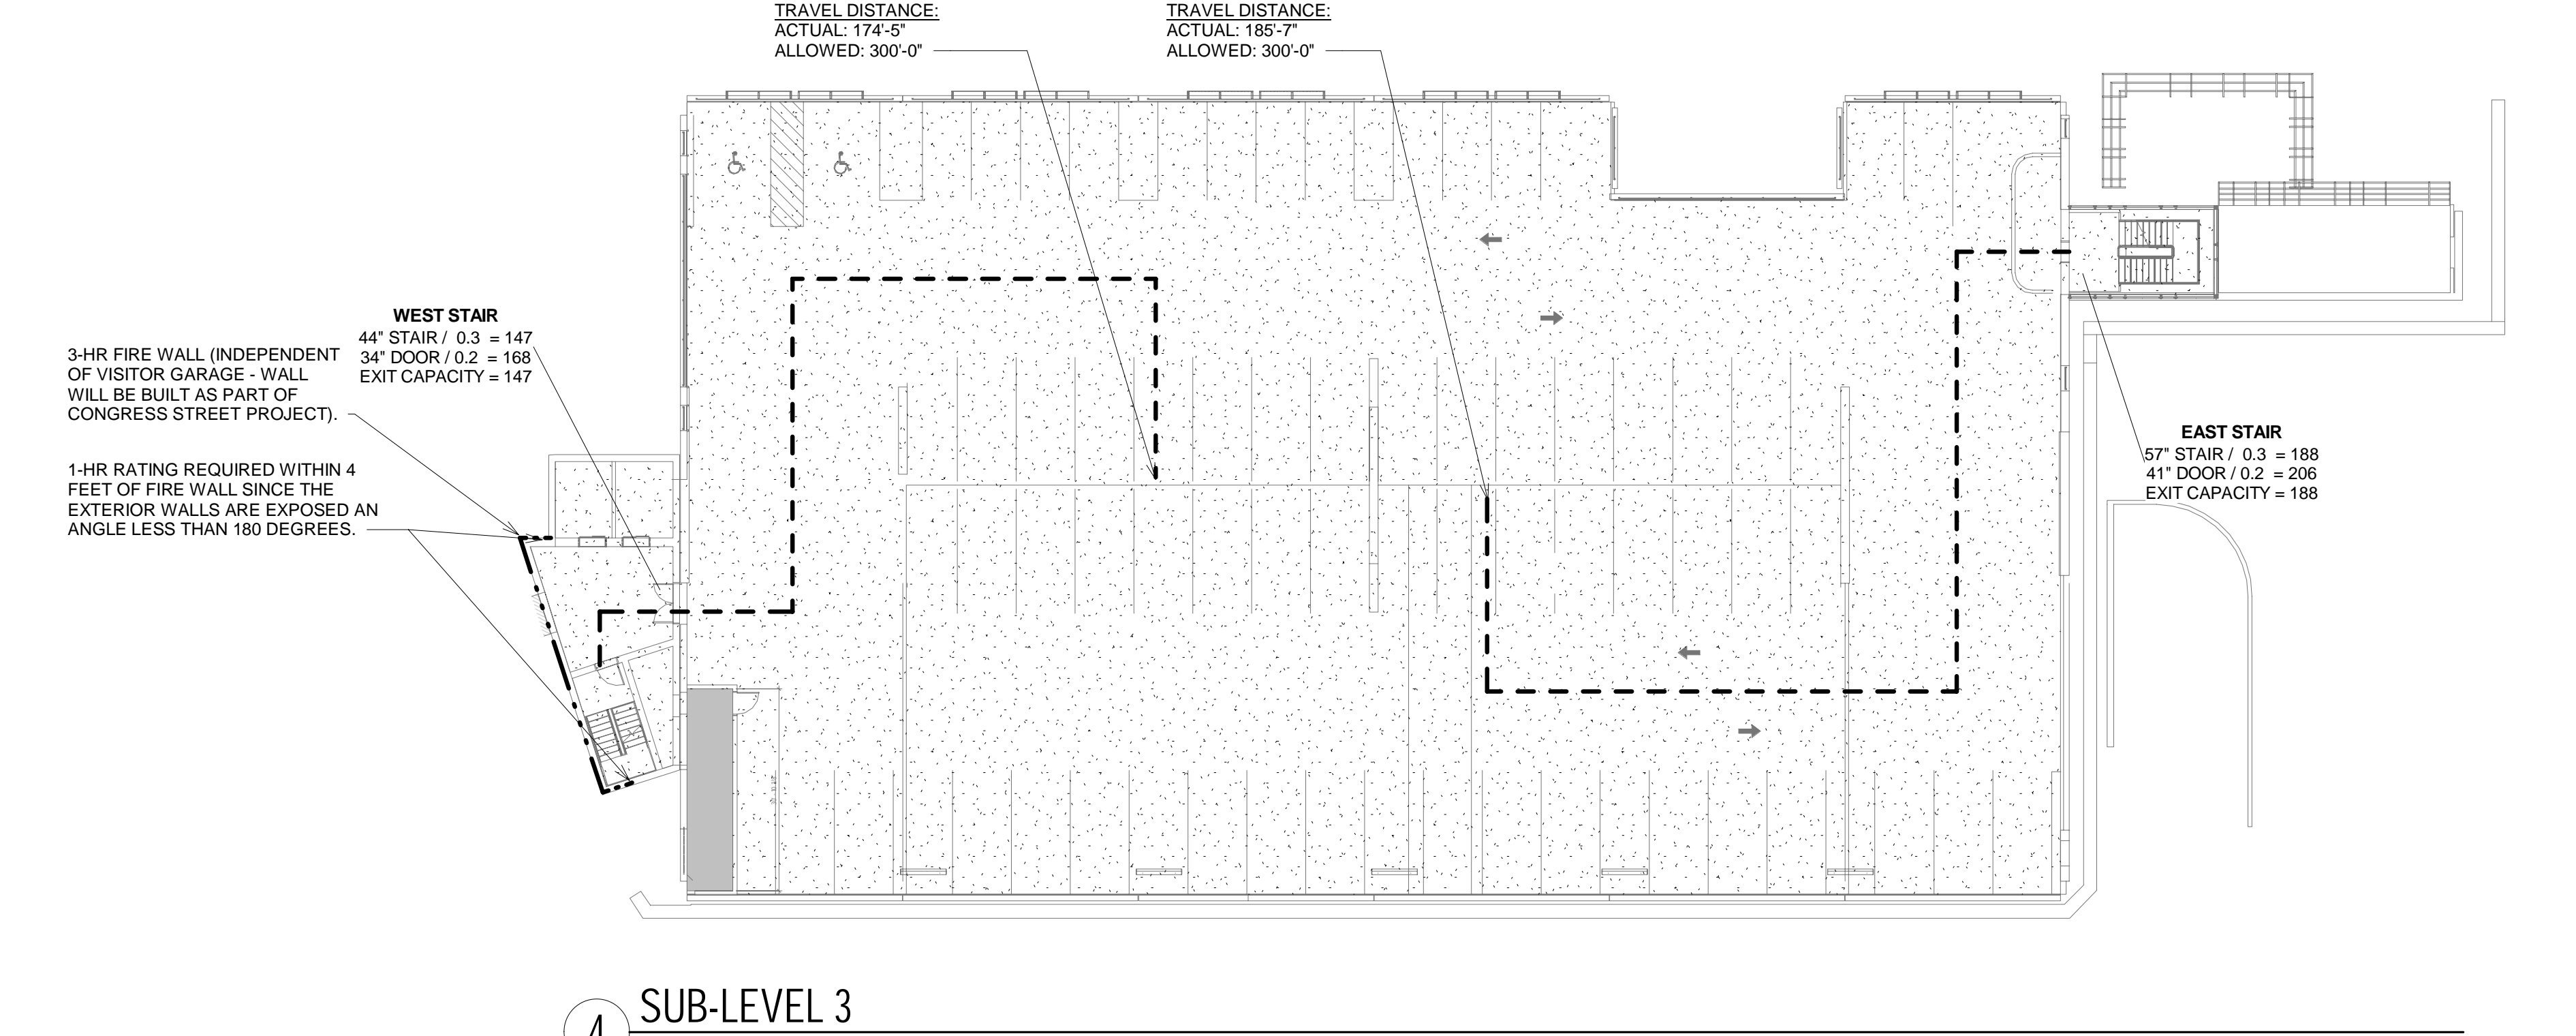


4 SUB-LEVEL 3  
 SCALE: 1" = 20'-0"

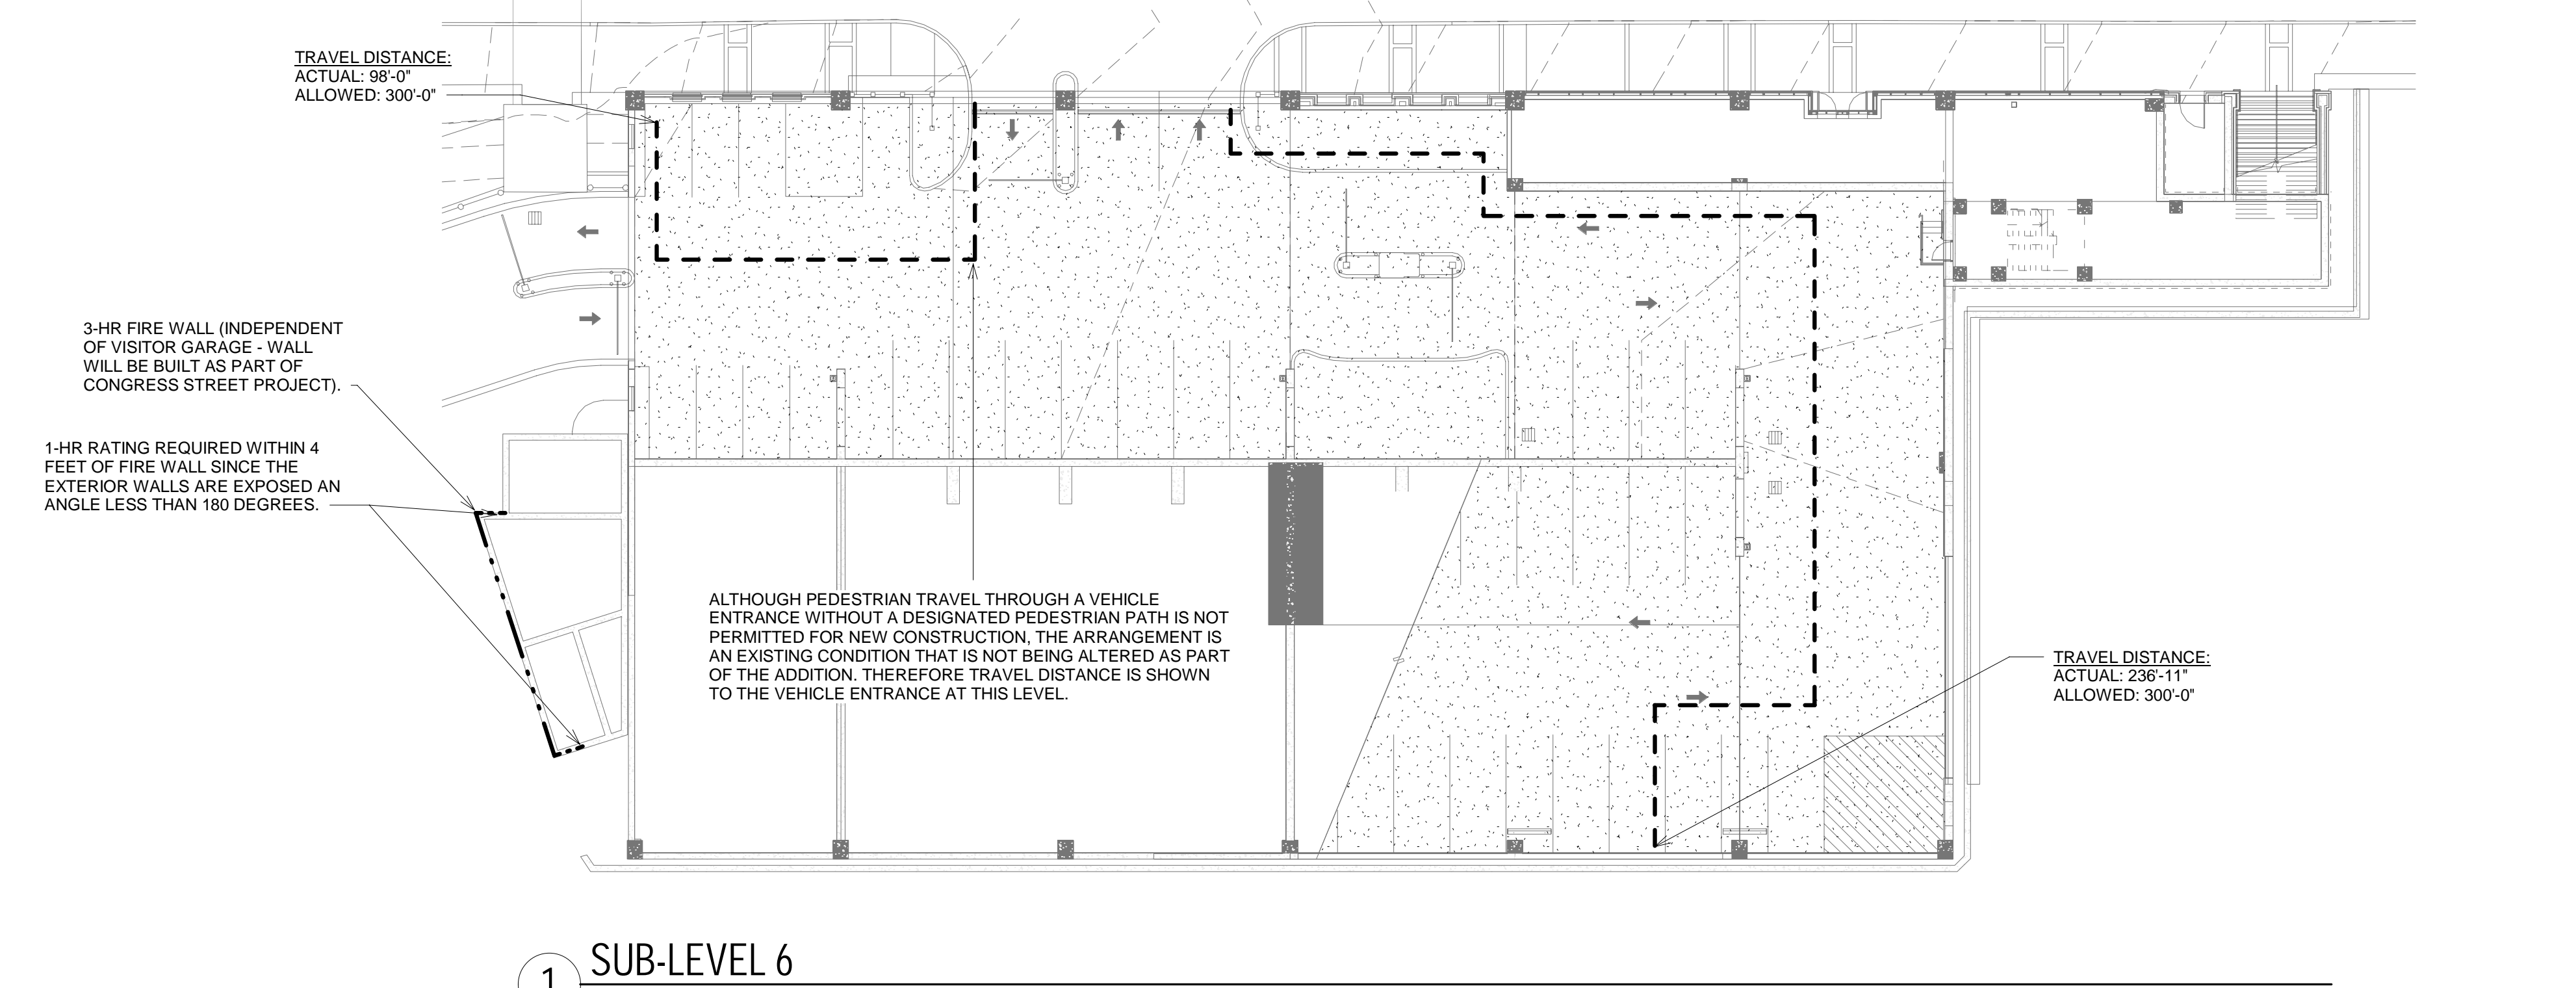

1 SUB-LEVEL 6  
 SCALE: 1" = 20'-0"

OCCUPANT LOAD SUB-LEVEL 4			
USE	FLOOR AREA	FLOOR AREA PER OCCUPANT (SF / OCC)	OCCUPANT LOAD
PARKING GARAGE	26066 SF	200	131

EXIT CAPACITY SUB-LEVEL 4							
EXIT	STAIR WIDTH	STAIR EXIT ALLOWANCE (IN / PERSON)	STAIR CAPACITY (PERSONS)	DOOR WIDTH	DOOR EXIT ALLOWANCE (IN / PERSON)	DOOR CAPACITY (PERSONS)	EXIT CAPACITY (PERSONS)
EAST STAIR	57"	0.3	188	41"	0.2	206	188
WEST STAIR	44"	0.3	147	34"	0.2	168	147

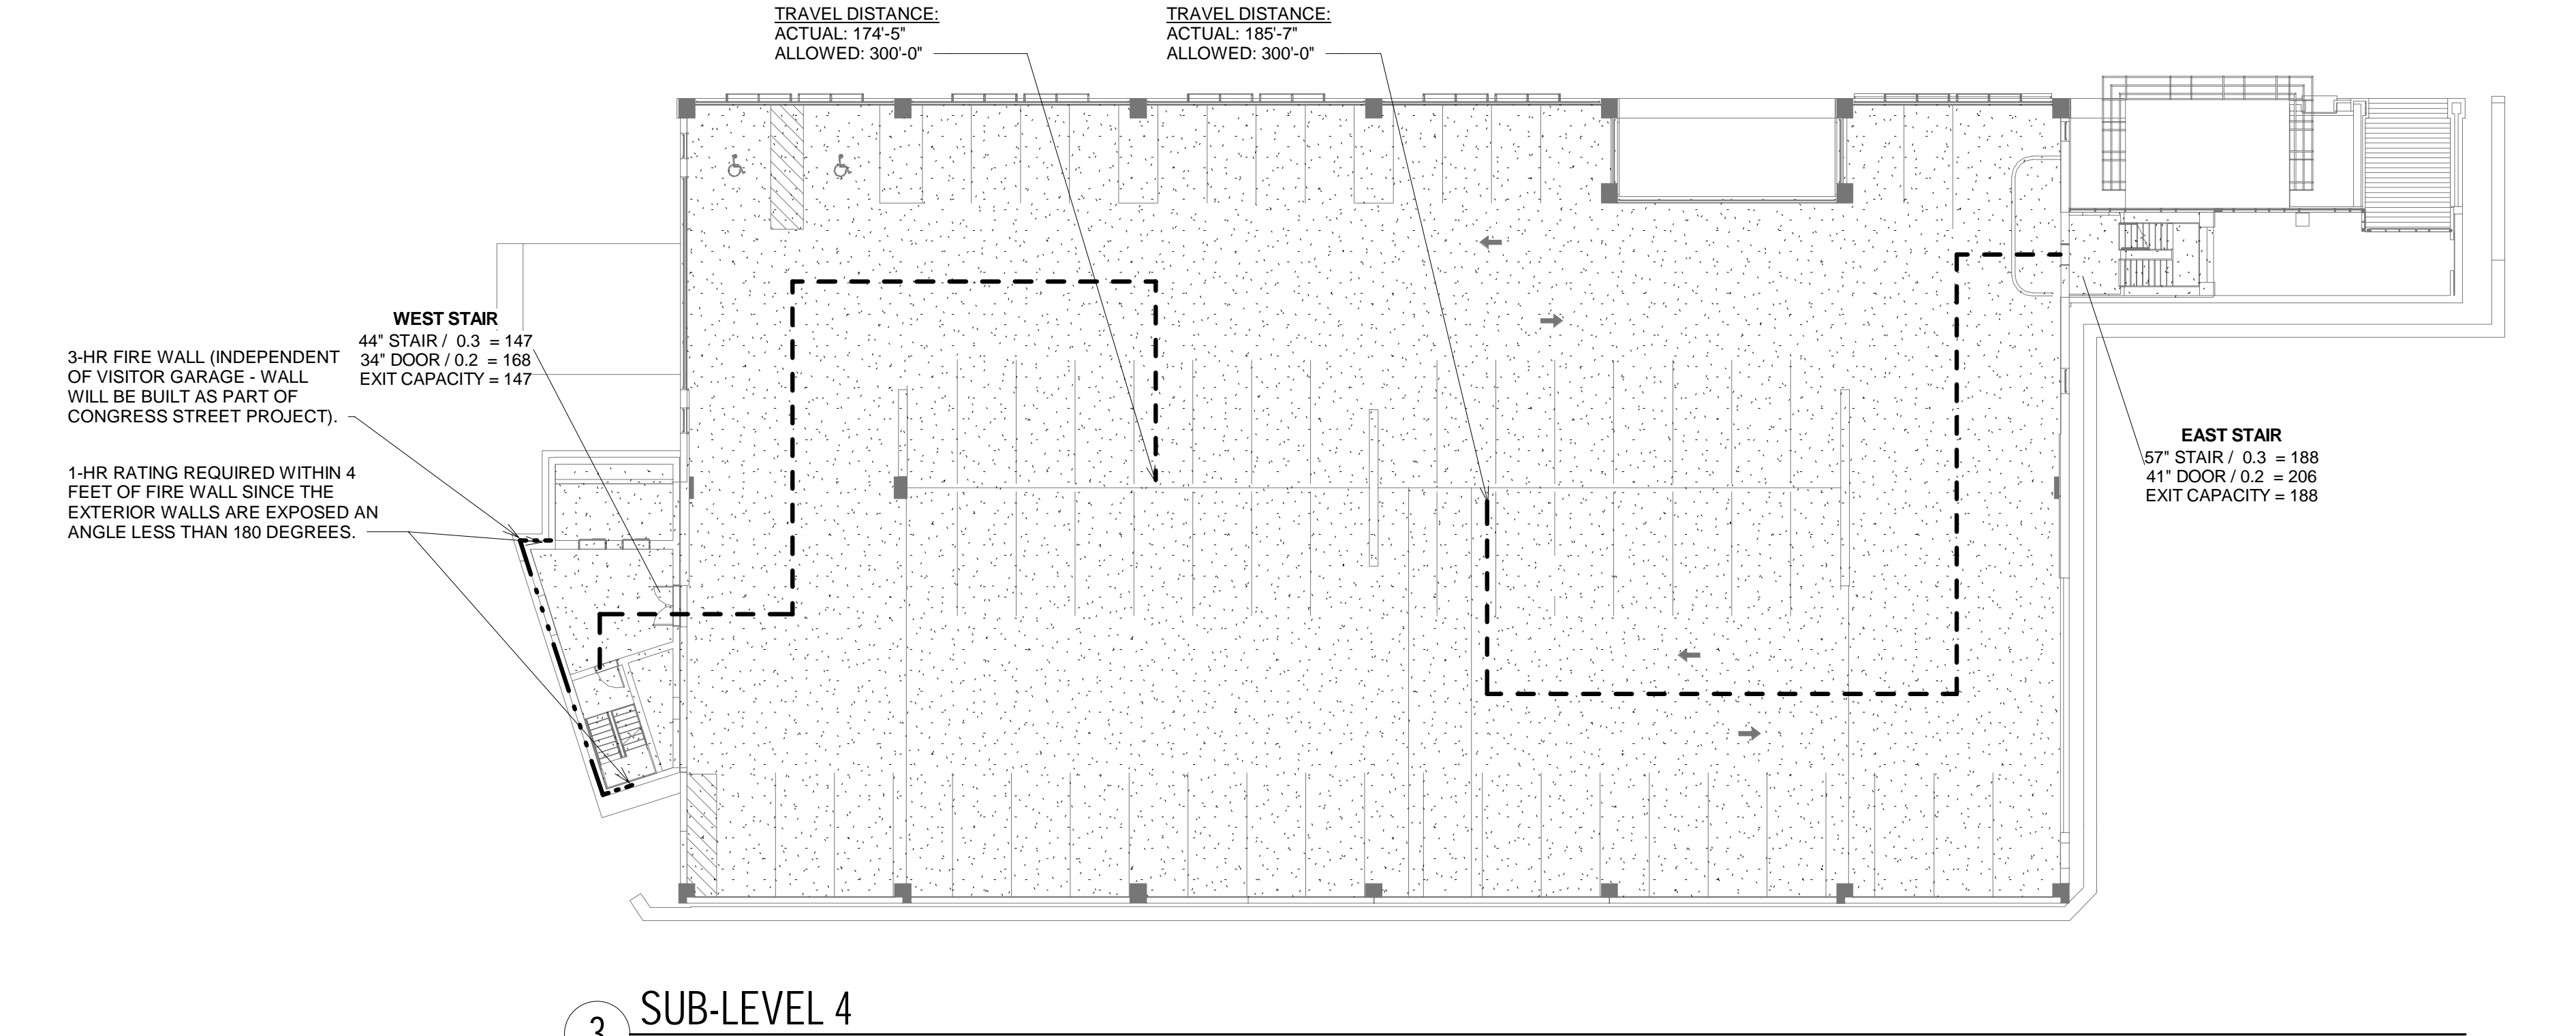

3 SUB-LEVEL 4  
 SCALE: 1" = 20'-0"

LEGEND	
LINE TYPE	DESIGNATION
---	EXIT ACCESS TRAVEL DISTANCE
---	COMMON PATH OF TRAVEL
---	DEAD END CORRIDOR
---	1-HR EXTERIOR WALL
---	3-HR FIRE WALL