


**NOTE:**

- 1. SEE SHEET FP001 FOR LEGEND AND ABBREVIATIONS.

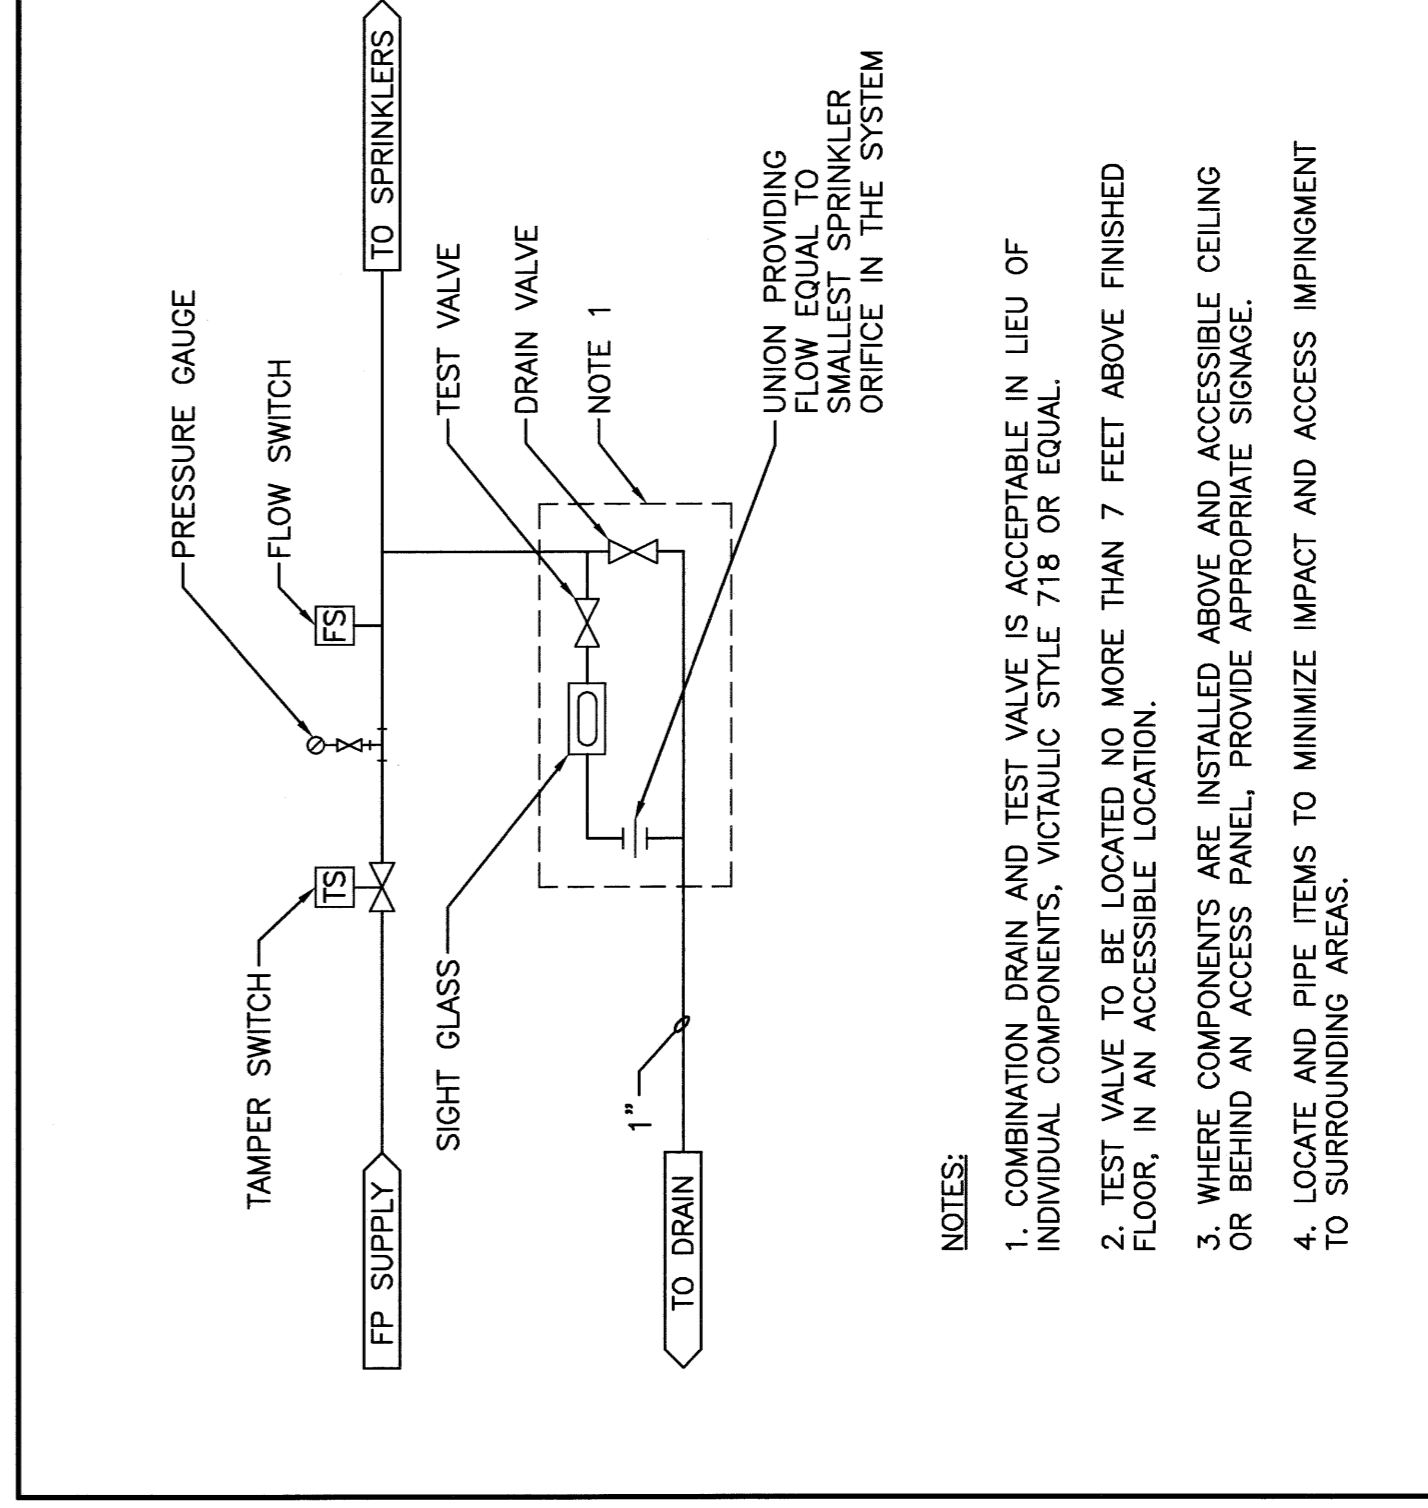


**A17 FLOOR CONTROL VALVE ASSEMBLY (FCVA)**

NOT TO SCALE

REV.	ISSUED FOR CONSTRUCTION	DESCRIPTION	DATE
0			9-12-08

**ISSUED FOR CONSTRUCTION**  
9-12-08

CURRENT ISSUE STATUS:

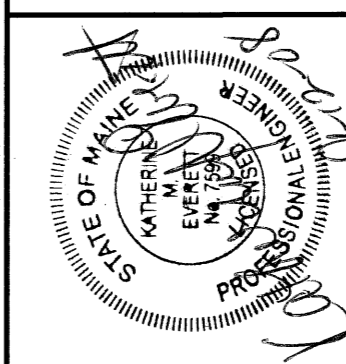

1414 For Renewal, Box 418  
Portland, Maine 04104  
Tel: (207) 752-8846  
Fax: (207) 752-8846  
www.smriinc.com



ARCHITECTURE  
ENGINEERING  
PLANNING  
INTERIOR DESIGN  
COMMISSIONING

**MAINE MEDICAL CENTER - RICHARDS WING 2ND FLOOR**  
INPATIENT SERVICES

PORTLAND, MAINE

**SCHEMATIC**

SHEET TITLE:	NOT TO SCALE	DATE:	9-12-08
PROJECT NUMBER:	00P	GRAPHIC SCALE:	0' 1"
JOB CAP/DRAWN:	MDR/DL		
DATE OF RECORD:	KME	SHEET No.	FP651
SHEET CAD FILE:	FP651-08103		
PROJECT No.:	08103		

Continued on next sheet