


REV.	DESCRIPTION	DATE
0	ISSUED FOR CONSTRUCTION	9-12-08

ISSUED FOR CONSTRUCTION
9-12-08

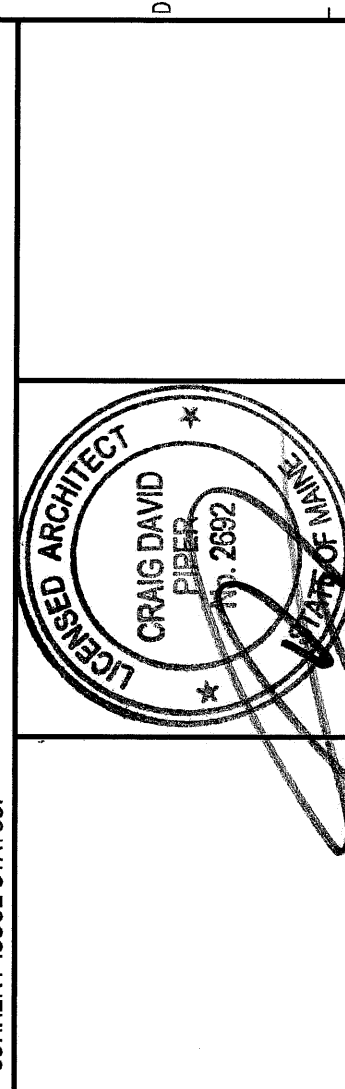

CRUIS DAVID PERAZA
144 Fore Street, P.O. Box 618
Portland, Maine 04104
Tel: (207) 772-8666
Fax: (207) 772-8070
www.davecr.com

MAINE MEDICAL CENTER - L.L. BEAN WING 2ND FLOOR
SURGICAL SERVICES
PORTLAND, MAINE

SECTIONS & DETAILS	
SHEET TITLE:	1/4" = 1'-0" DATE: 9-12-08
SCALE:	GRAPHIC SCALE: 0' 1'
PROJECT MANAGER:	CDP
JOB CAP/DRWN:	MJR
DATE OF RECORD:	CDP
SHEET NO.:	AE510
SHEET CAD FILE:	AE510-08095
PROJECT No.:	08095