


PHILIPS

Project Details
 Project: EasyDiagnost Eleva
 Main: Maine Medical Center
 Location: Portland, ME - Room 6

Philips Contacts
 Project Manager: Wayne Ewin
 Contact Number: 207.651.0546
 Email: wayne.ewin@philips.com
 Date Drawn: 02/12/10
 Drawn By: JP Galabahan
 Order: 00000000000000000000

AD1


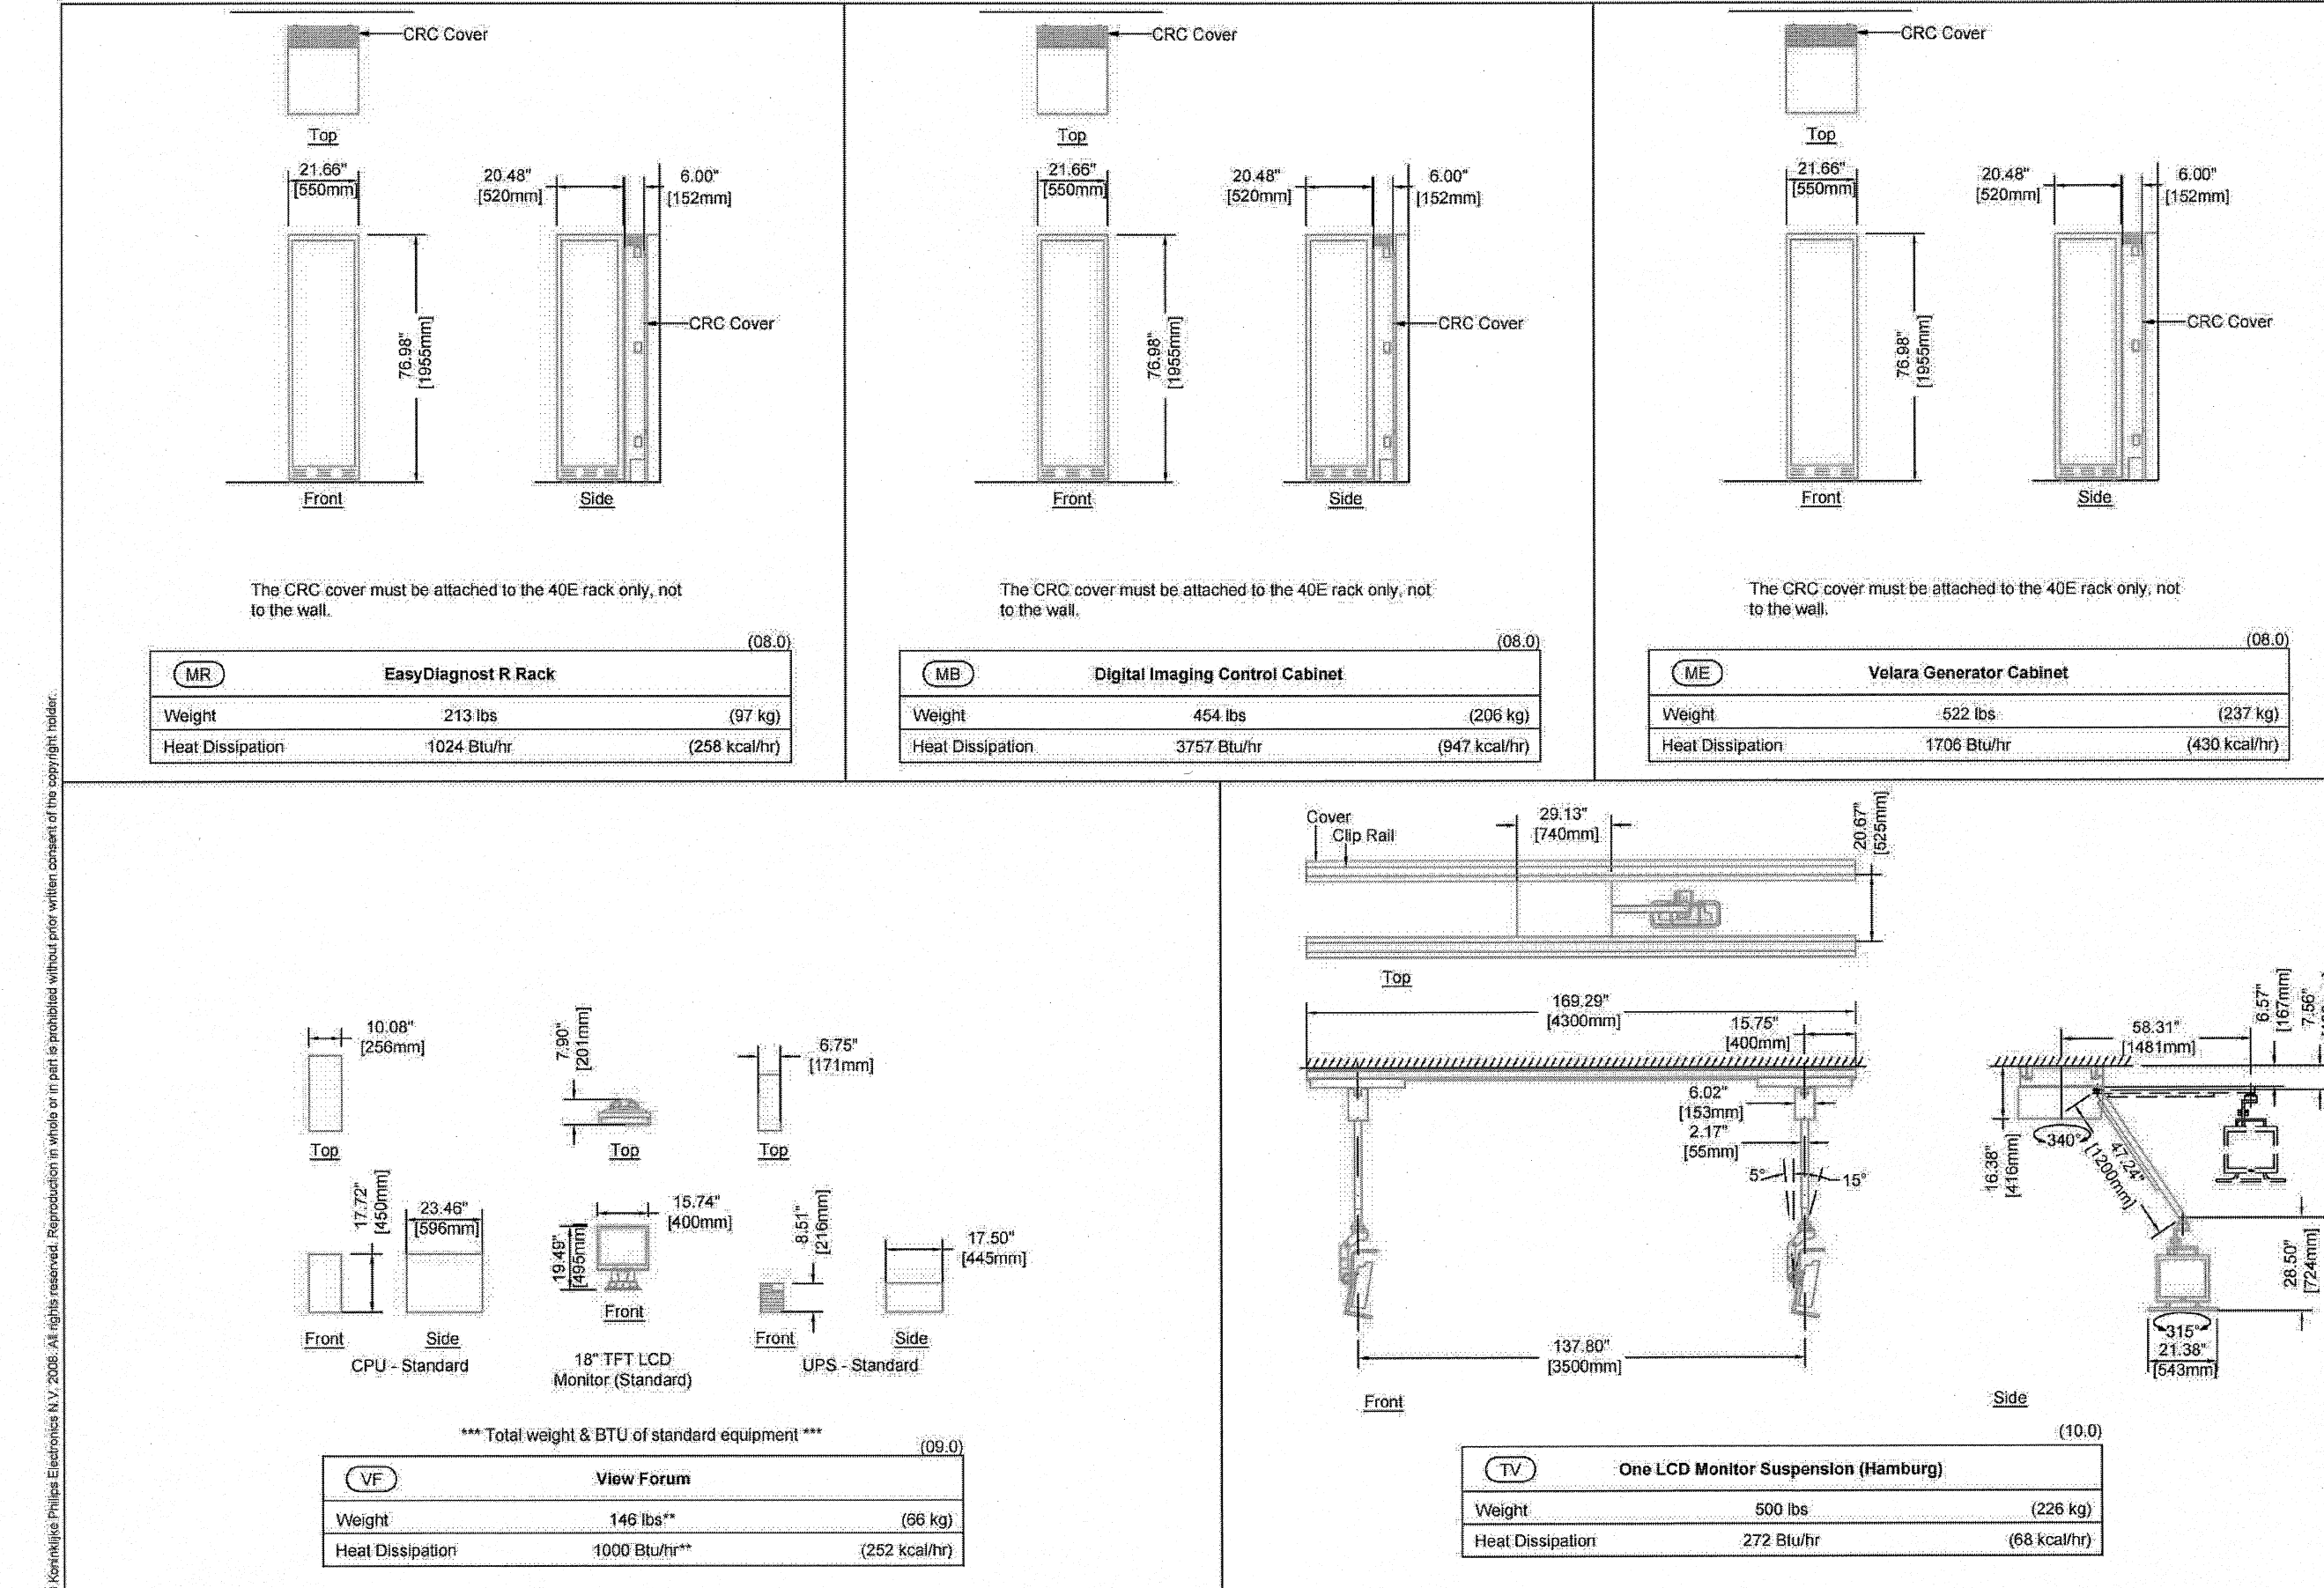


PHILIPS

Project Details
 Project: EasyDiagnost Eleva
 Main: Maine Medical Center
 Location: Portland, ME - Room 6

Philips Contacts
 Project Manager: Wayne Ewin
 Contact Number: 207.651.0546
 Email: wayne.ewin@philips.com
 Date Drawn: 02/12/10
 Drawn By: JP Galabahan
 Order: 00000000000000000000

AD2

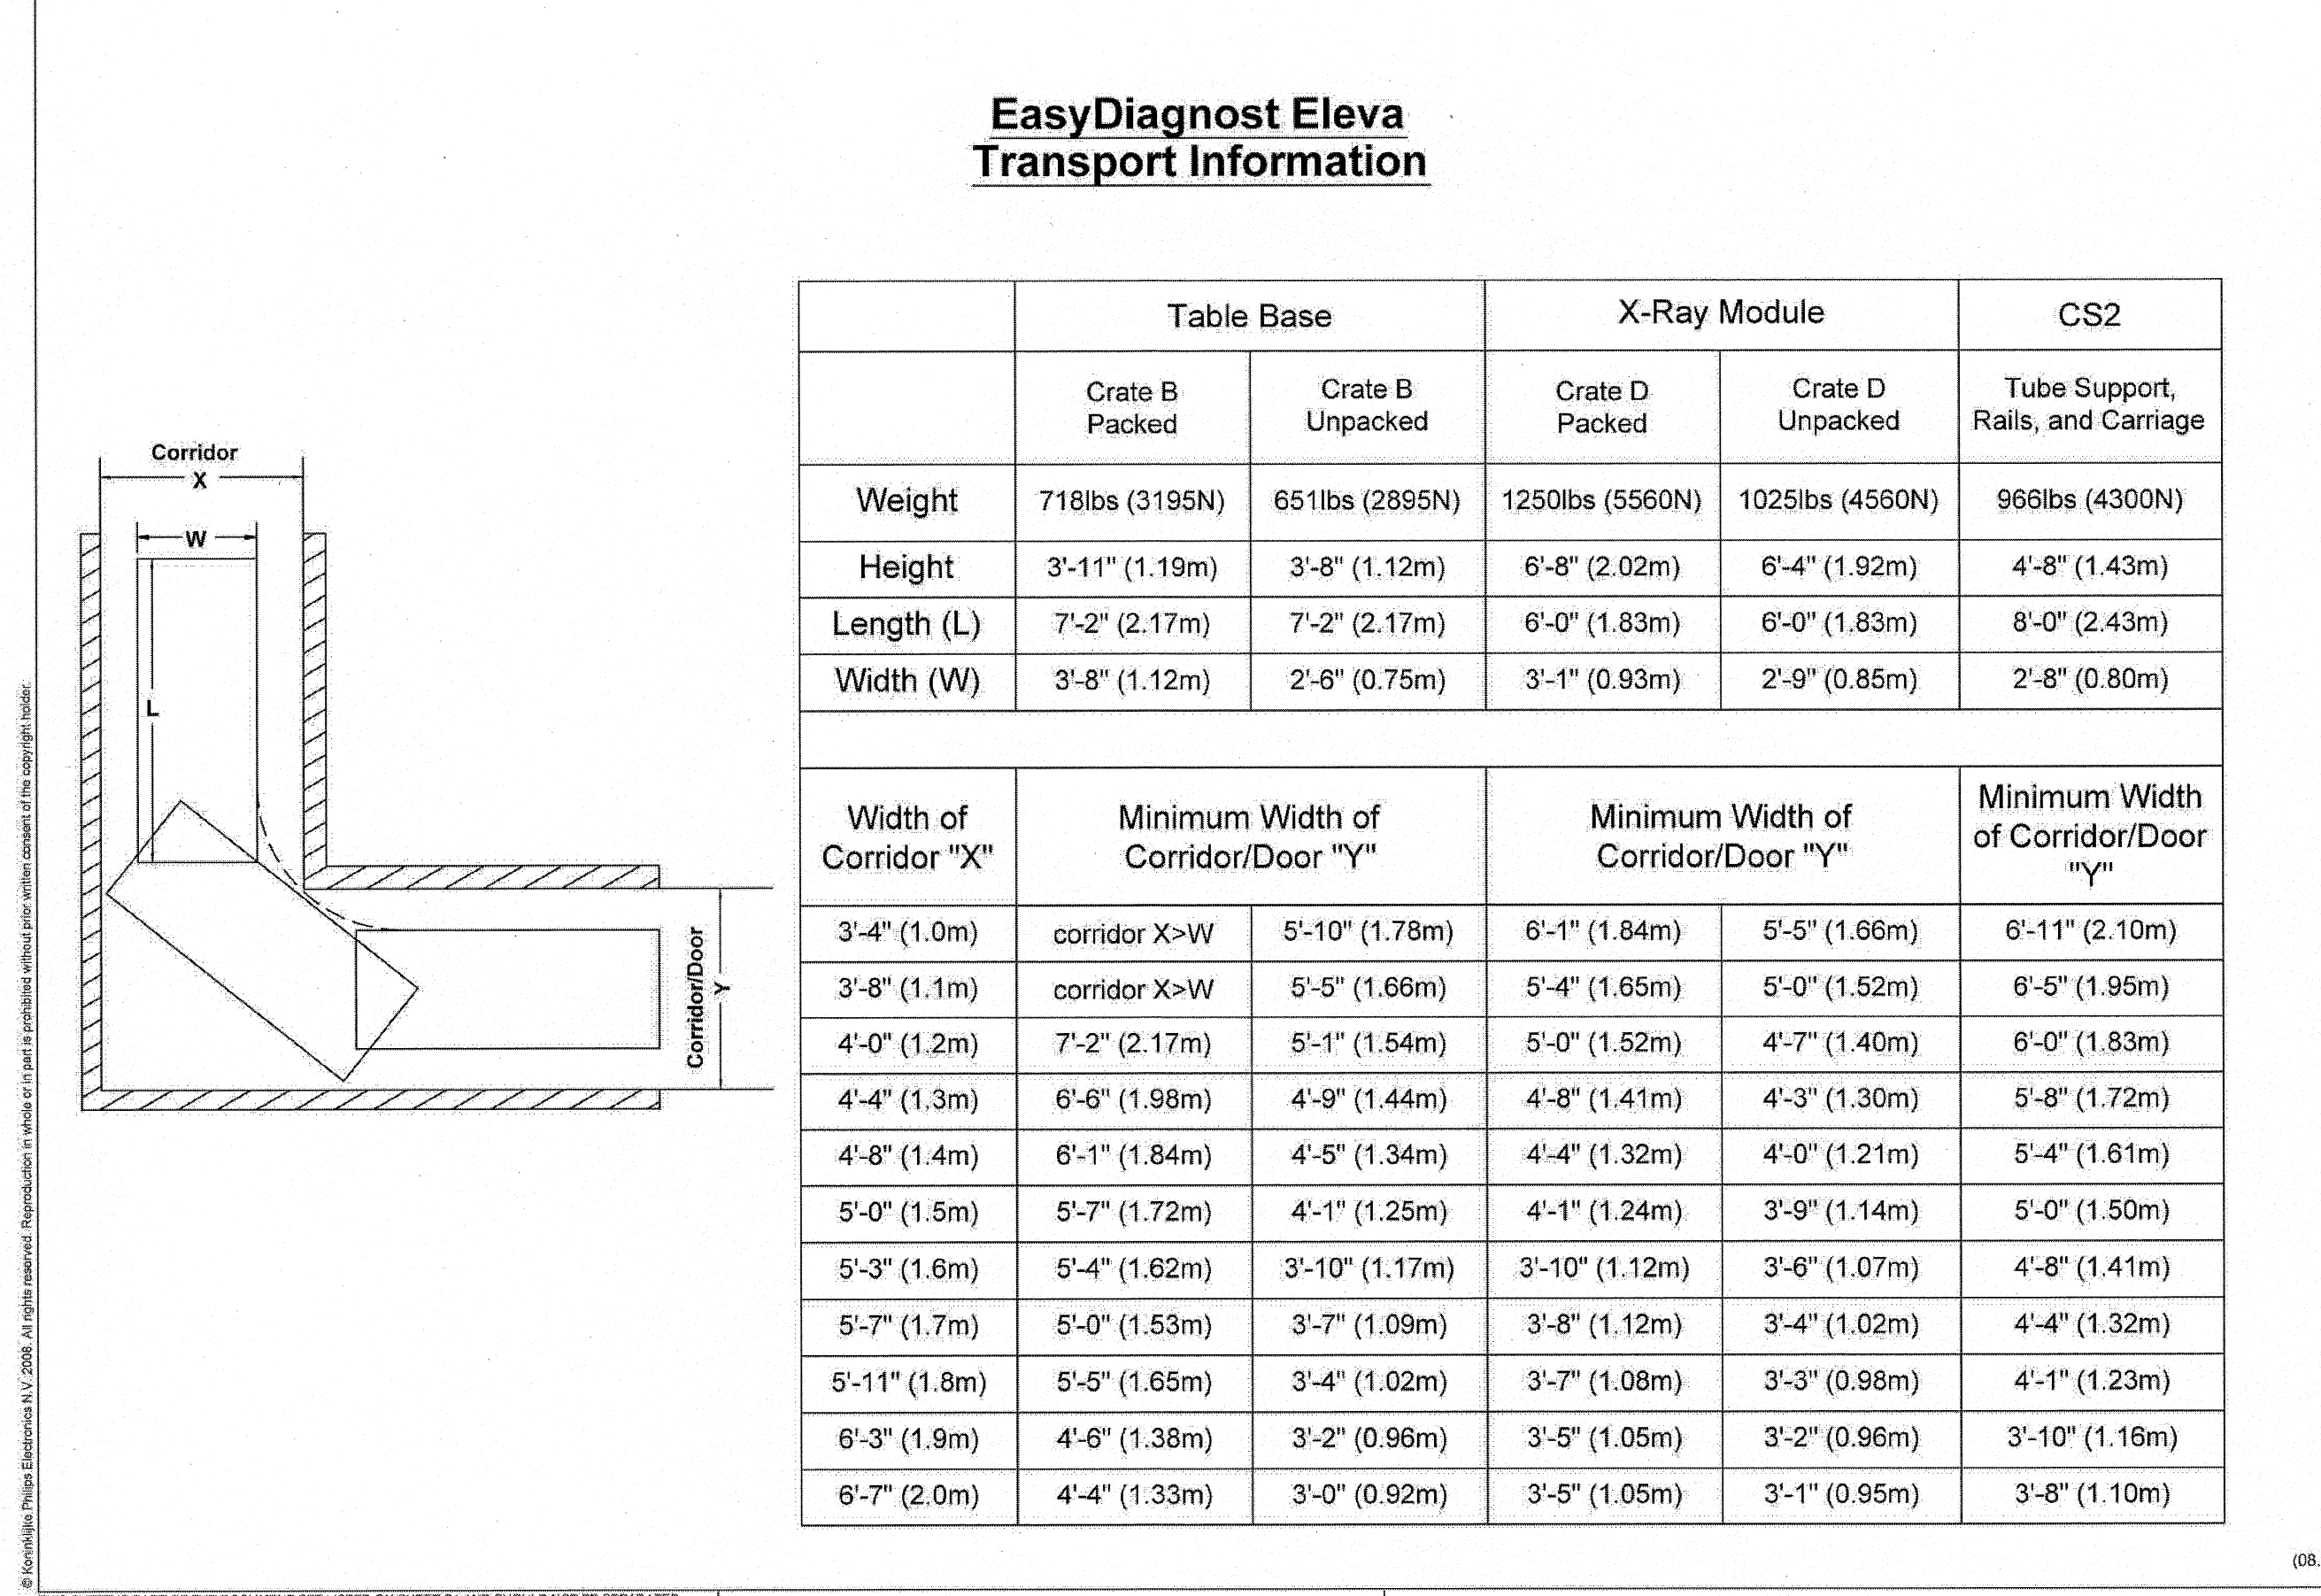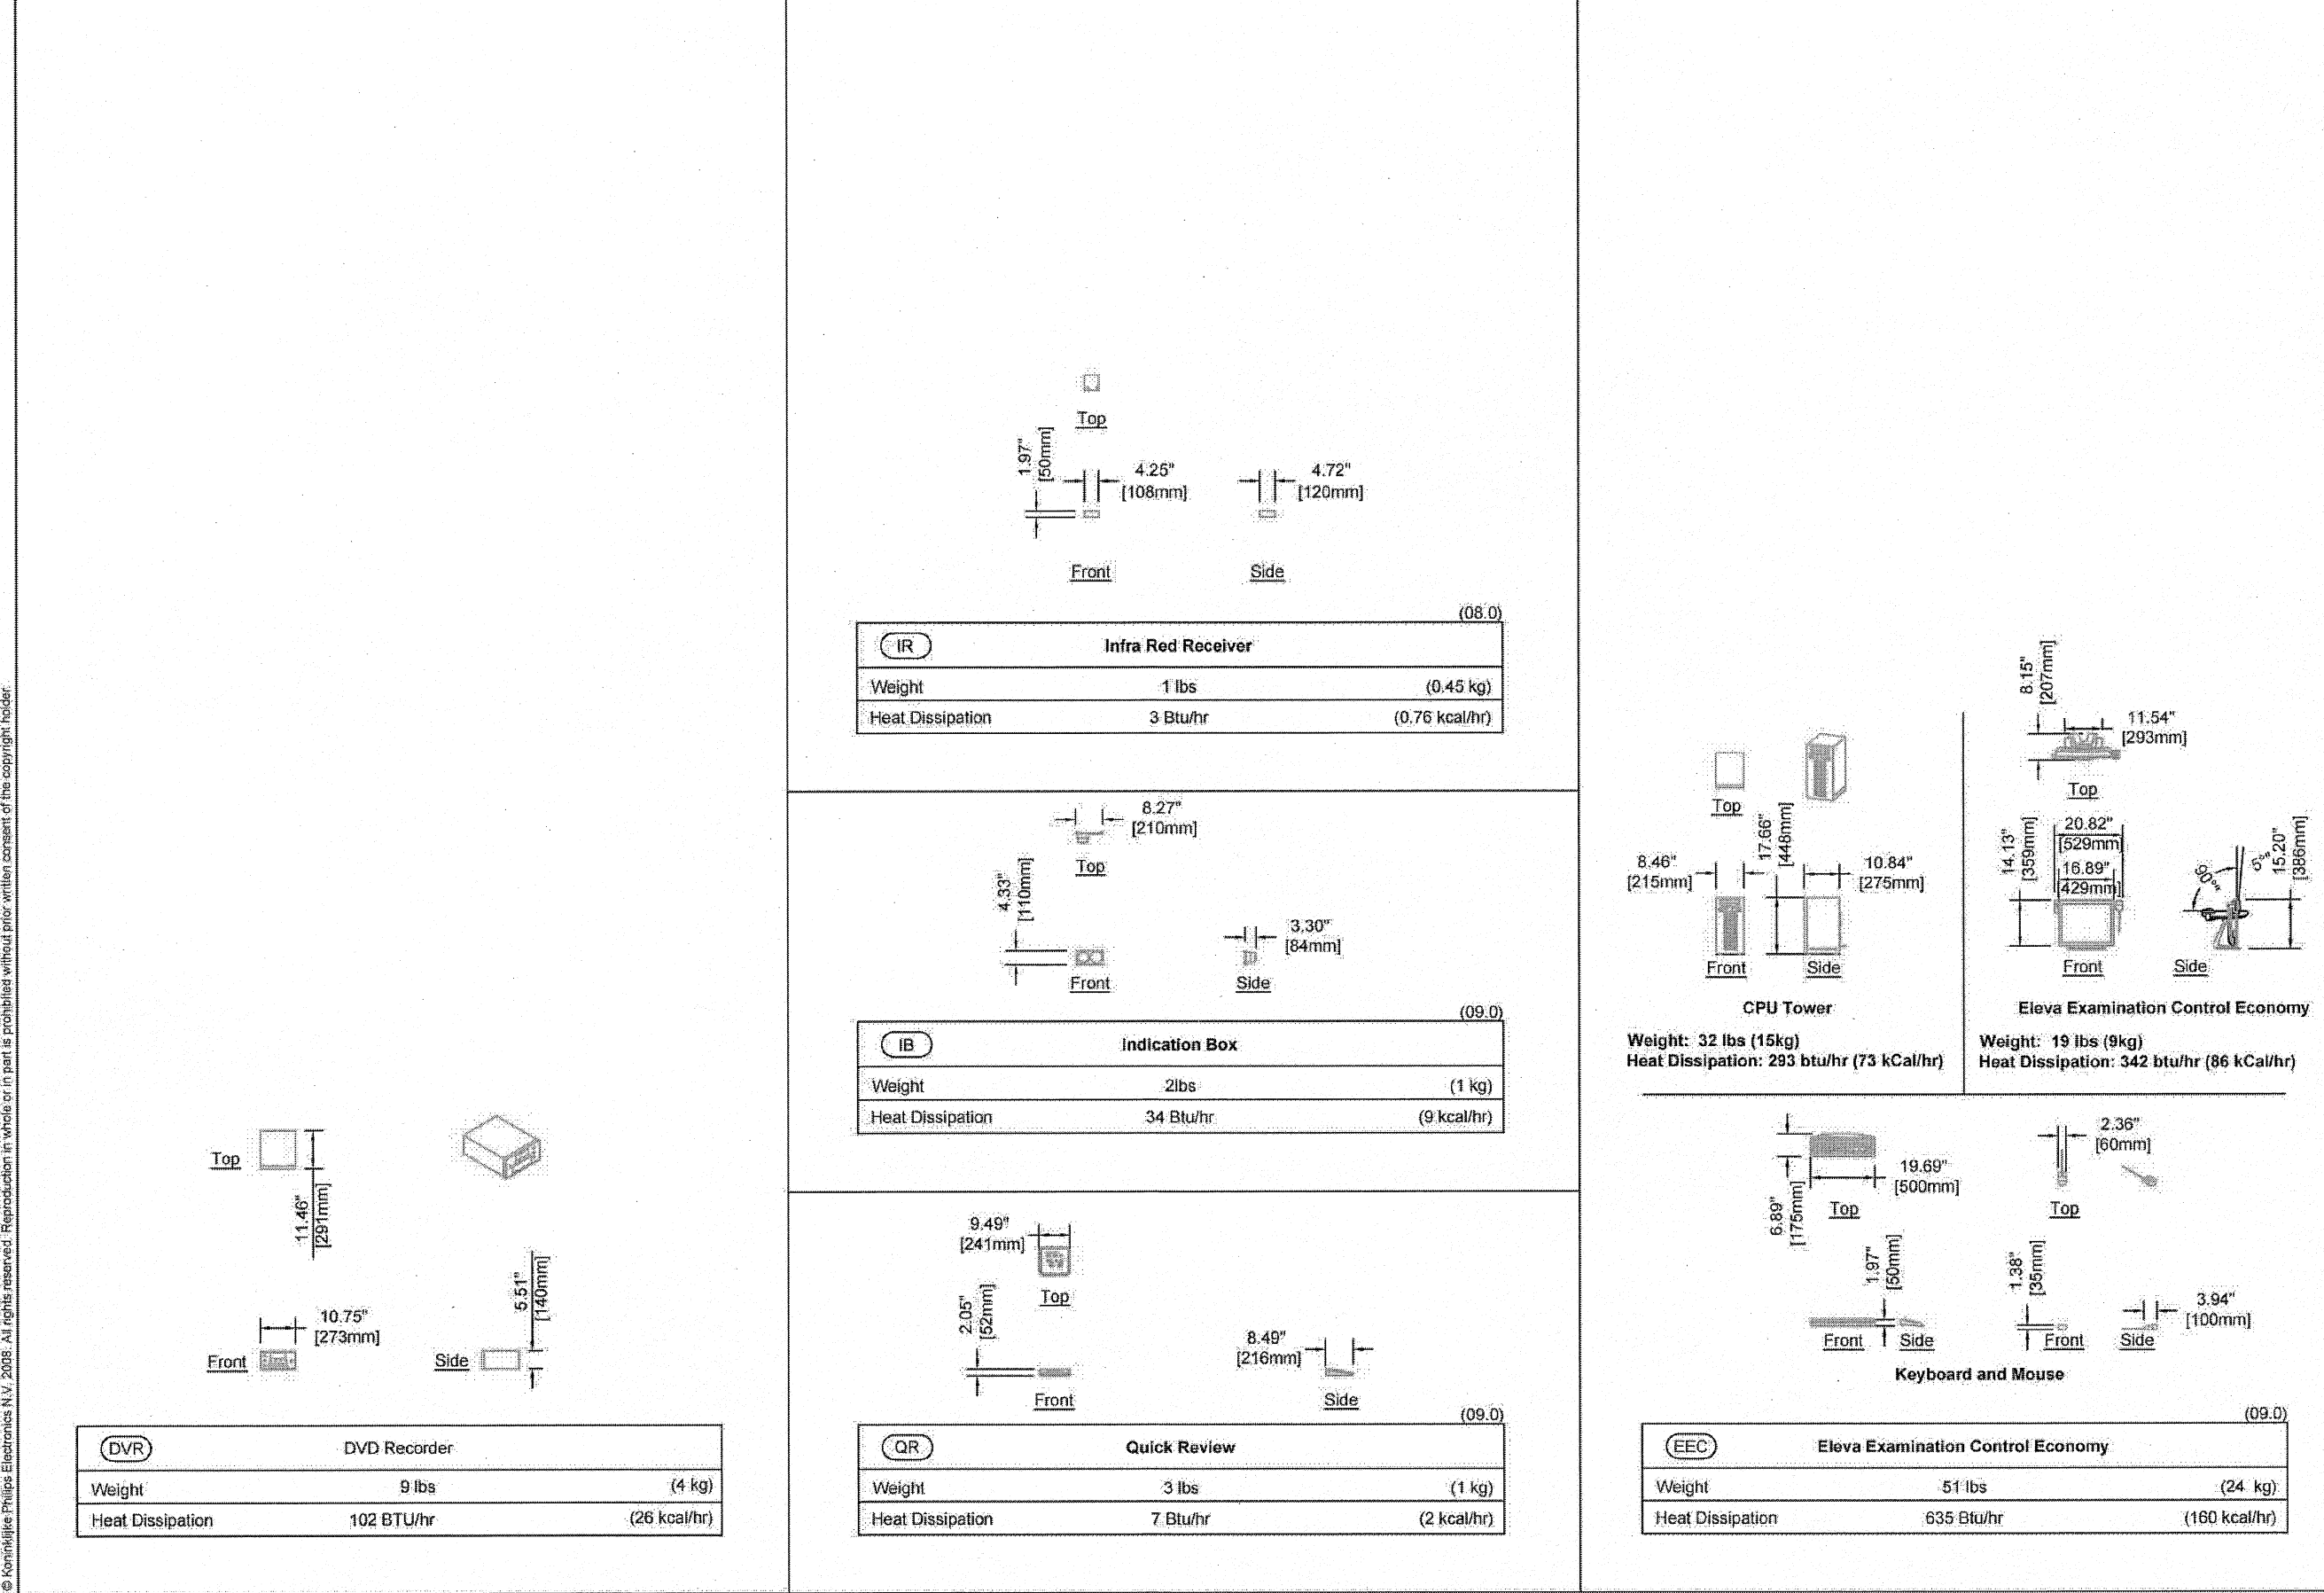

EasyDiagnost Eleva Transport Information

	Table Base		X-Ray Module		CS2
	Crate B Packed	Crate B Unpacked	Crate D Packed	Crate D Unpacked	Tube Support, Rails, and Carriage
Weight	718lbs (3195N)	651lbs (2895N)	1250lbs (5560N)	1025lbs (4560N)	966lbs (4300N)
Height	3'-11" (1.19m)	3'-8" (1.12m)	6'-8" (2.02m)	6'-4" (1.92m)	4'-8" (1.43m)
Length (L)	7'-2" (2.17m)	7'-2" (2.17m)	6'-0" (1.83m)	6'-0" (1.83m)	8'-0" (2.43m)
Width (W)	3'-8" (1.12m)	2'-6" (0.75m)	3'-1" (0.93m)	2'-9" (0.85m)	2'-8" (0.80m)

Width of Corridor "X"	Minimum Width of Corridor/Door "Y"		Minimum Width of Corridor/Door "Y"		Minimum Width of Corridor/Door "Y"
	corridor X>W	corridor X>W	corridor X>W	corridor X>W	corridor X>W
3'-4" (1.0m)	5'-10" (1.78m)	5'-10" (1.78m)	6'-1" (1.84m)	5'-5" (1.66m)	6'-11" (2.10m)
3'-8" (1.1m)	5'-5" (1.66m)	5'-5" (1.66m)	5'-4" (1.65m)	5'-0" (1.52m)	6'-5" (1.95m)
4'-0" (1.2m)	5'-1" (1.54m)	5'-1" (1.54m)	5'-0" (1.52m)	4'-7" (1.40m)	6'-0" (1.83m)
4'-4" (1.3m)	4'-9" (1.44m)	4'-9" (1.44m)	4'-8" (1.41m)	4'-3" (1.30m)	5'-8" (1.72m)
4'-8" (1.4m)	4'-5" (1.34m)	4'-5" (1.34m)	4'-4" (1.32m)	4'-0" (1.21m)	5'-4" (1.61m)
5'-0" (1.5m)	4'-1" (1.25m)	4'-1" (1.25m)	4'-1" (1.24m)	3'-9" (1.14m)	5'-0" (1.50m)
5'-3" (1.6m)	3'-10" (1.17m)	3'-10" (1.17m)	3'-10" (1.12m)	3'-6" (1.07m)	4'-8" (1.41m)
5'-7" (1.7m)	3'-7" (1.09m)	3'-7" (1.09m)	3'-8" (1.12m)	3'-4" (1.02m)	4'-4" (1.32m)
5'-11" (1.8m)	3'-4" (1.02m)	3'-4" (1.02m)	3'-7" (1.08m)	3'-3" (0.98m)	4'-1" (1.23m)
6'-3" (1.9m)	3'-2" (0.96m)	3'-2" (0.96m)	3'-5" (1.05m)	3'-2" (0.96m)	3'-10" (1.16m)
6'-7" (2.0m)	3'-0" (0.92m)	3'-0" (0.92m)	3'-5" (1.05m)	3'-1" (0.95m)	3'-8" (1.10m)

PHILIPS

Project Details
 Project: EasyDiagnost Eleva
 Main: Maine Medical Center
 Location: Portland, ME - Room 6

Philips Contacts
 Project Manager: Wayne Ewin
 Contact Number: 207.651.0546
 Email: wayne.ewin@philips.com
 Date Drawn: 02/12/10
 Drawn By: JP Galabahan
 Order: 00000000000000000000

AD3

PHILIPS

Project Details
 Project: EasyDiagnost Eleva
 Main: Maine Medical Center
 Location: Portland, ME - Room 6

Philips Contacts
 Project Manager: Wayne Ewin
 Contact Number: 207.651.0546
 Email: wayne.ewin@philips.com
 Date Drawn: 02/12/10
 Drawn By: JP Galabahan
 Order: 00000000000000000000

AD4

144 Fox Street P.O. Box 618
 Portland, Maine 04104
 Tel: (207) 772-3846
 Fax: (207) 772-1070
 www.philips.com

ARCHITECTURE
 ENGINEERING
 PLANNING
 INTERIOR DESIGN
 COMMISSIONING

SMRT

PROJECT NORTH
 HUBBARD

Bramhall Radiology
 FLUORO RENOVATIONS
 PORTLAND, ME

ISSUED FOR CONSTRUCTION
 8.24.10

CURRENT ISSUE STATUS:
 DATE: 8.24.10
 REV: 0
 DESCRIPTION: ISSUED FOR CONSTRUCTION

GRAPHIC SCALE:
 0' 1'

SCALE:
 PROJECT MANAGER: DIV
 DRAWN BY:
 A/E OF RECORD: DIV
 PROJECT NO.: 09022-02
 DATE: 8.24.10

SHEET TITLE:
 VENDOR EQUIPMENT
 DRAWINGS SHEET 8

SHEET NO.:
 Q-008

NOTE: THIS DRAWING WAS NOT PREPARED BY SMRT. IT IS PROVIDED FOR COORDINATION AND REFERENCE PURPOSES ONLY.