



MATCHLINE THIS SHEET

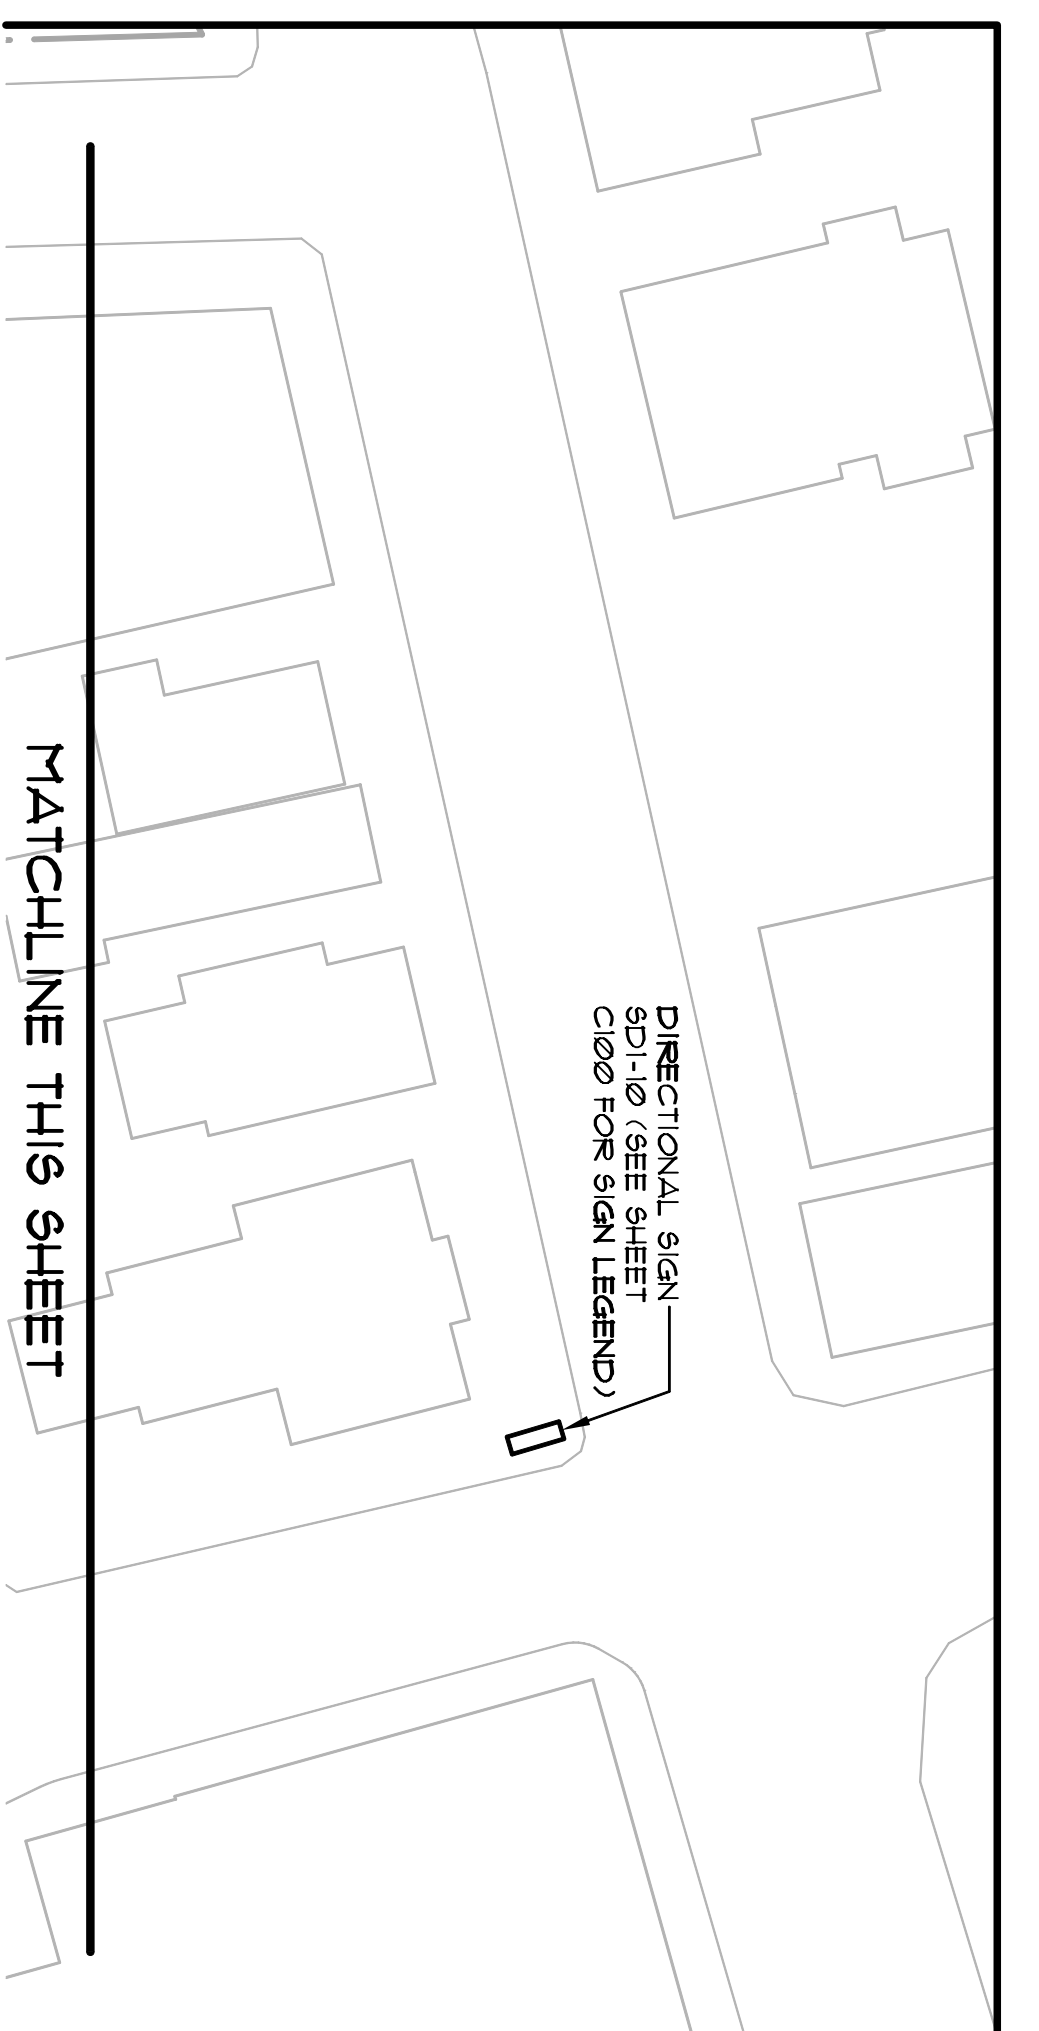

MATCHLINE THIS SHEET

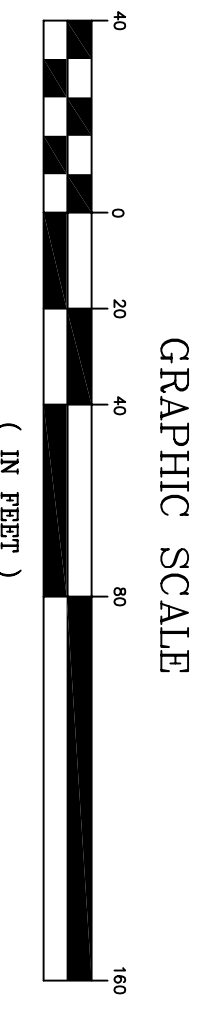


GRAPHIC SCALE  
1 inch = 40 ft.

General Notes:

MARK	ISSUE DATE	DESCRIPTION

REVISION	DATE	DESCRIPTION
01	09/19/24	PERMIT SET
02	09/27/24	BD SET

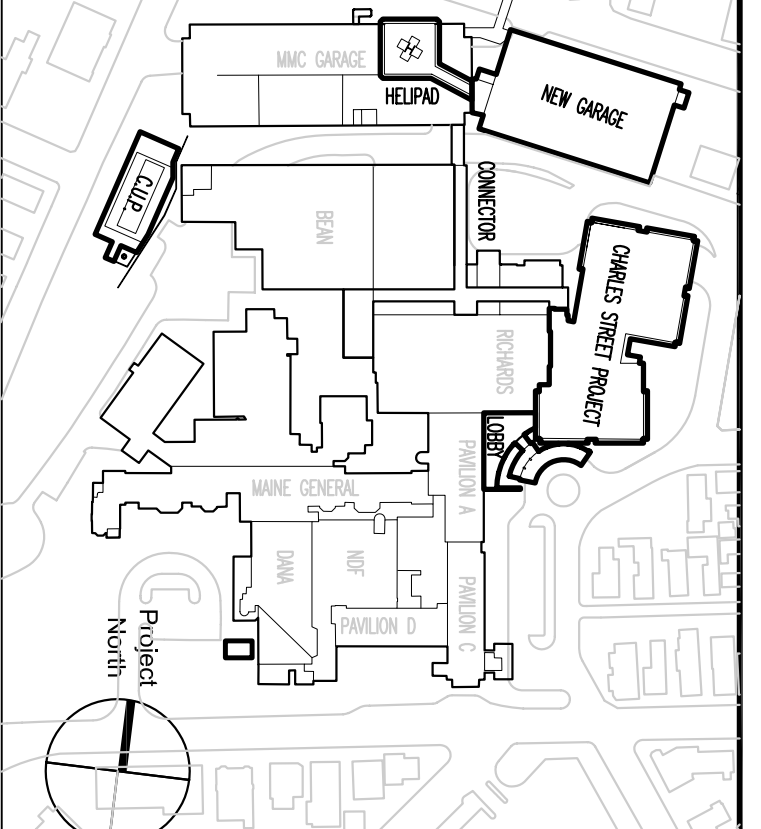

**TRO**  
ARCHITECTURE  
ENGINEERING  
INTERIOR DESIGN  
The Ruble Organization  
80 Bridge Street  
Portland, ME 04101  
Tel: 617-263-9400

**Maine Medical Center**  
Pkg C - Site Utilities  
Portland, Maine  
MMC Project No. 21846

**CAMPUS PLAN**

0 20 40 60 80 100

0 20 40 60 80 100  
1 inch = 40 ft.

09/19/24  
Date Issued  
4677  
Sheet Number  
PKG-C  
C050