




TS-12 TYPICAL FASTENING PATTERN FOR COMPOSITE METAL DECK  
3/4"=1'-0"

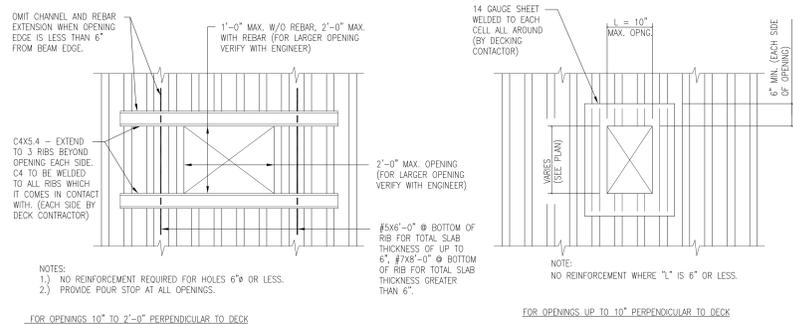


TS-13 TYPICAL FLOOR DETAILS AT OPENINGS  
3/4"=1'-0"

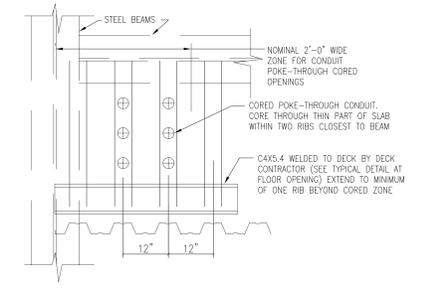


TS-14 DECK REINFORCEMENT @ ELEC./DATA/TELEPHONE ROOM CONDUIT BANK FLOOR PENETRATIONS  
3/4"=1'-0"

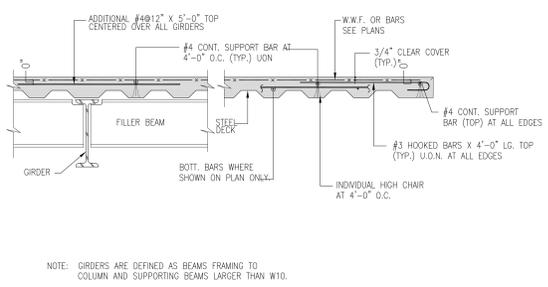


TS-15 TYPICAL COMPOSITE DECK SLAB DETAIL  
3/4"=1'-0"

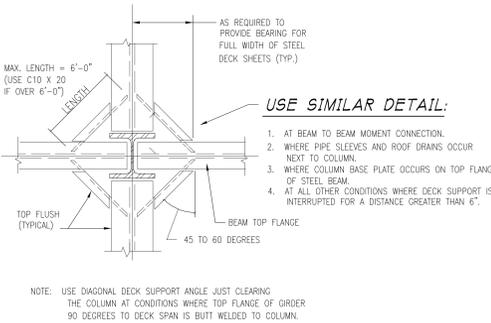


TS-16 DECK SUPPORT AT MOMENT CONNECTION AT COLUMN  
3/4"=1'-0"

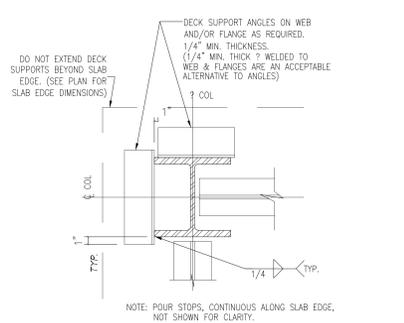


TS-17 DECK SUPPORT AT PERIMETER COLUMNS  
3/4"=1'-0"

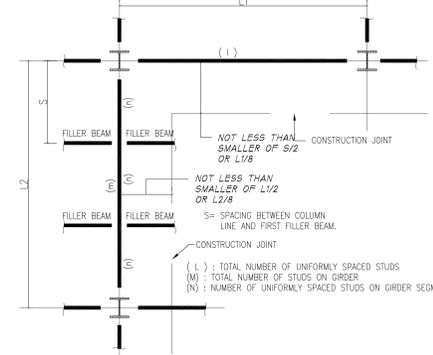


TS-18 CONSTRUCTION JOINT AND SHEAR STUD LAYOUT  
3/4"=1'-0"

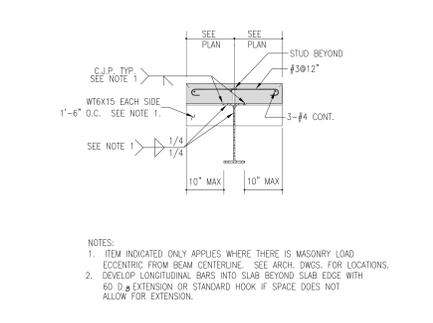


TS-19 SLAB EDGE WITH OPENINGS ON BOTH SIDES OF BEAM  
3/4"=1'-0"

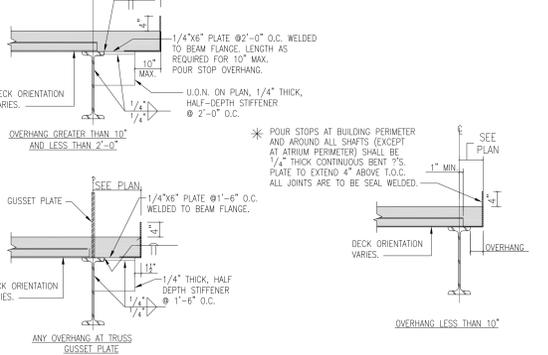


TS-20 TYPICAL SLAB EDGE SUPPORT DETAIL  
3/4"=1'-0"

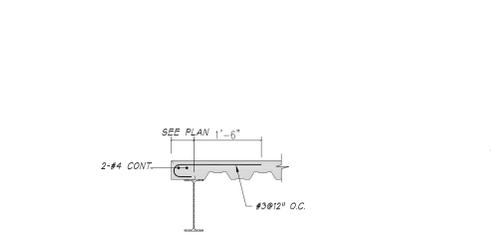


TS-21 SLAB EDGE AT FLOOR OPENING ON ONE SIDE OF BEAM  
3/4"=1'-0"

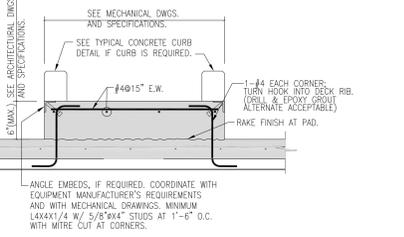


TS-22 HOUSEKEEPING PAD ON COMPOSITE SLAB  
3/4"=1'-0"

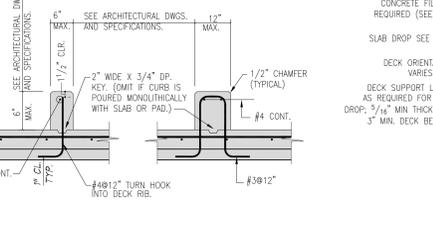


TS-23 CONCRETE CURB DETAIL  
3/4"=1'-0"

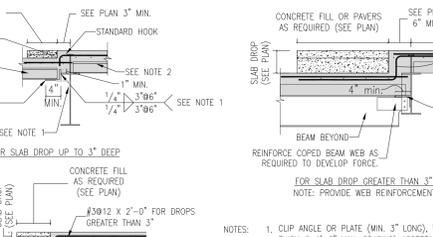

TS-24 SLAB DROP DECK AND REINFORCING DETAILS  
3/4"=1'-0"

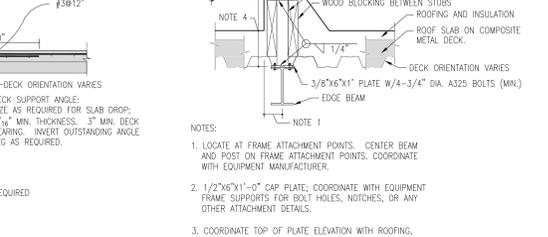

TS-25 ROOF EXHAUST SUPPORT DETAIL  
3/4"=1'-0"

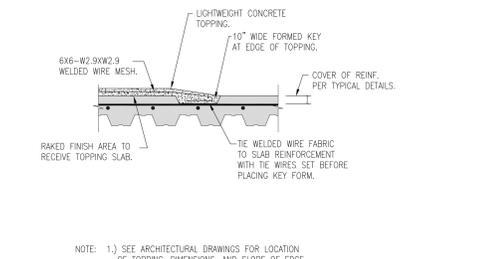


TS-26 SLOPPED TOPPING SLAB  
3/4"=1'-0"

**SGH**  
**Simpson Gumpertz & Heger Inc.**  
Consulting Engineers  
Boston, MA 41 Bayon Street, Building 1, Suite 500  
San Francisco, CA 415 Market Street, Suite 600  
Washington, DC 1885 Ploard Drive, Suite 225  
Telephone: (781) 907 9000  
Facsimile: (781) 907 9009  
Telephone: (415) 498 3700  
Facsimile: (415) 498 3550  
Telephone: (301) 417 0999  
Facsimile: (301) 417 9825

MARK	ISSUE DATE	DESCRIPTION
PERMIT	09/16/04	PERMIT SET
BID	05/17/04	BID SET

Issue Log

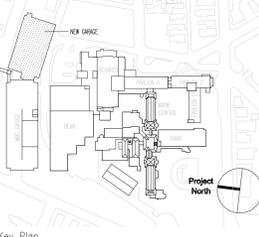

**TRO**  
ARCHITECTURAL  
PLANNING  
ENGINEERING  
INTERIOR DESIGN  
The Ritchie Organization  
80 Bridge Street  
Newton, MA 02458-1154  
617-869-9400

**Maine Medical Center**  
Pkg E - Garage Foundation and Precast  
Portland, ME MMC Project No. 21845

Drawing Title  
**TYPICAL STEEL DETAILS**  
**(SHEET 2 OF 2)**

Commission No. 4678 Date Issued 10/05/04/06/1  
Scale 3/4"=1'-0" Sheet Number  
Drawn By SWW  
Approved By JHT/JZJ  
Discipline S103

**PKG-E**  
**S104**

Copyright © 2004 The Ritchie Organization