

**LEGEND**

- CAST-IN-PLACE CONCRETE IN SECTION
- CAST-IN-PLACE CONCRETE IN ELEVATION
- PRECAST CONCRETE

- General Notes:
- SEE FOUNDATION DRAWING S201 FOR INFORMATION NOT SHOWN.
  - SEE GRADE BEAM SCHEDULE AND DETAILS ON SHEET S402.
  - TEMPORARY SHEET-PILING ALONG CONGRESS STREET DURING CONSTRUCTION OF STRIP FOOTING ALONG A-LINE. SHEET PILING TO BE DESIGNED AND DETAIL BY CONTRACTOR. CALCULATIONS & DRAWINGS STAMPED AND SIGNED BY A REGISTERED PE IN THE STATE OF MAINE. SUBMIT TO EOR FOR REVIEW & APPROVAL.
  - PRECAST CAPS SHALL BE DETAILED SUCH THAT THEY CAN BE REMOVED WHEN FUTURE VERTICAL EXPANSION IS CONSTRUCTED.
  - SEE CIVIL DRAWINGS FOR SIZE, LOCATION, AND DETAILS OF UTILITY MANHOLES.
  - PERIMETER FOOTING DRAINS. SEE CIVIL DRAWINGS FOR DETAILS.
  - STAINLESS STEEL SCUPPERS, TYPICAL. SEE ARCH. DRAWINGS IN PACKAGE "T" FOR DETAILS.

**SGH**  
Simpson Gumpertz & Heger Inc.  
Consulting Engineers

Boston, MA  
41 Bayon Street  
Building 1, Suite 500  
Waltham, MA 02453  
Telephone: (781) 907 9000  
Facsimile: (781) 907 9009


San Francisco, CA  
The Landmark at One Market  
Suite 600  
San Francisco, CA 94105  
Telephone: (415) 498 3700  
Facsimile: (415) 498 3550

Washington, DC  
1855 Pileford Drive  
Suite 205  
Rockville, MD 20850  
Telephone: (301) 417 0999  
Facsimile: (301) 417 9825

www.sgh.com

MARK	ISSUE DATE	DESCRIPTION
PERMIT	09/16/04	PERMIT SET
BID	05/17/04	BID SET

Issue Log

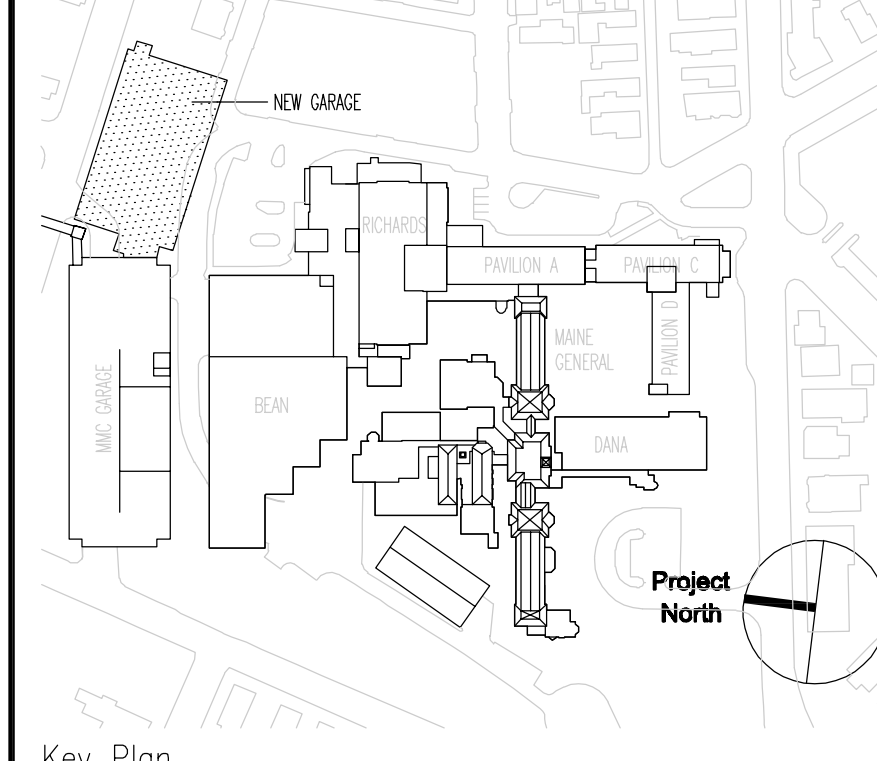

**TRO**  
ARCHITECTURAL  
PLANNING  
ENGINEERING  
INTERIOR DESIGN

The Ritchie Organization  
80 Bridge Street  
Newton, MA 02458-1154  
617-869-9400

**Maine Medical Center**  
Pkg E - Garage Foundation and Precast  
Portland, ME MMC Project No. 21845

Drawing Title:  
**GARAGE PRECAST CONCRETE TRANSVERSE SECTION**

Commission No. 4678 Date Issued 05/17/04  
Scale 1/8" = 1'-0" Sheet Number PKG-E  
Drawn By SWW  
Approved By JHT/JAD  
Discipline S311  
**S311**

Copyright © 2004 The Ritchie Organization