


General Notes:
1. CAST-IN-PLACE CONCRETE CONTRACTOR SHALL COORDINATE DOWEL SIZES AND SPACING WITH PRECAST MANUFACTURER'S APPROVED SHOP DRAWINGS.

SGH
Simpson Gumpertz & Heger Inc.
Consulting Engineers
Boston, MA 41 Bayon Street, Suite 500, Telephone: (781) 907 9000
Waltham, MA 02453 Facsimile: (781) 907 9009
San Francisco, CA The Landmark at One Market, Suite 600, Telephone: (415) 498 3700
San Francisco, CA 94105 Facsimile: (415) 498 3550
Washington, DC 1885 Pheasant Drive, Suite 225, Telephone: (301) 417 0999
Rockville, MD 20850 Facsimile: (301) 417 9825

MARK	ISSUE DATE	DESCRIPTION
PERMIT	09/16/04	PERMIT SET
BID	05/17/04	BID SET

Issue Log

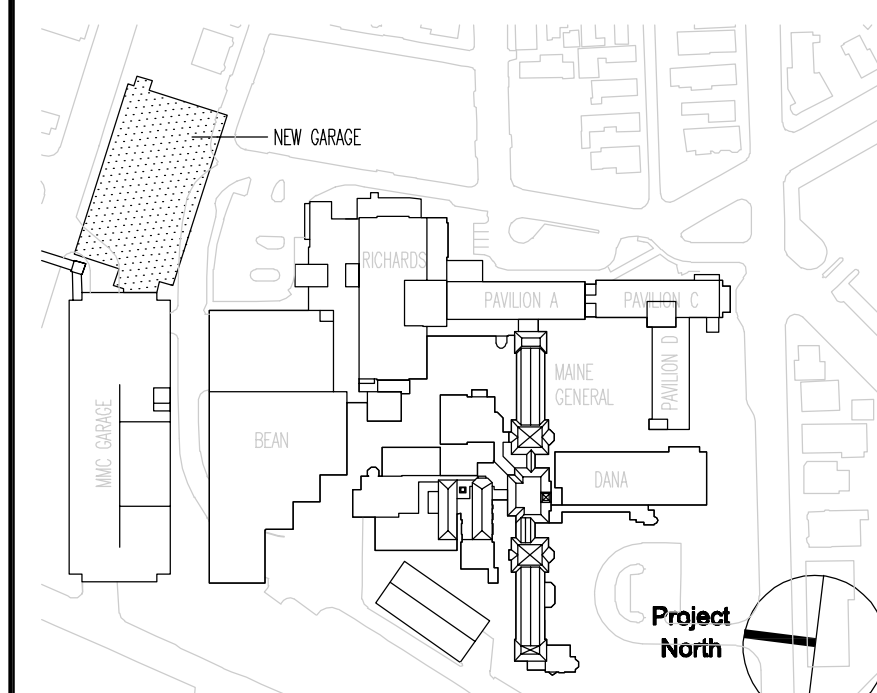

TRO
ARCHITECTURAL PLANNING
ENGINEERING
INTERIOR DESIGN
The Ritchie Organization
80 Bridge Street
Newton, MA 02458-1154
617-969-9400

Maine Medical Center
Pkg E - Garage Foundation and Precast
Portland, ME MMC Project No. 21845
Drawing Title
**GARAGE
CAST IN PLACE CONCRETE
SECTIONS & DETAILS**
Commission No. 4678 Date Issued 05/17/04
Scale AS NOTED Sheet Number
Drawn By SWW
Approved By JHT/JAZ
Designer S401
Copyright © 2004 The Ritchie Organization
**PKG-E
S401**