


- General Notes:**
- TYPICAL PARTITION TYPES ARE AS FOLLOWS UNLESS NOTED OTHERWISE:
 INTERIOR PARTITIONS - TYPE A
 CORRIDOR PARTITIONS - TYPE C
 - REFERENCE SYMBOLS AS FOLLOWS:
 DOOR AND HARDWARE REFERENCE SYMBOL. SEE SHEET AS30.
 PARTITION TYPE REFERENCE SYMBOL. SEE SHEET AS01.
 VIEW WINDOW TYPE REFERENCE SYMBOL. SEE SHEET AS30.
 GLAZING TYPE REFERENCE SYMBOL.
 INTERIOR ELEVATION TAG
 XXXX
 - RATED PARTITIONS ARE INDICATED AS FOLLOWS:
 1HR RATED FIRE PARTITION
 2HR RATED FIRE PARTITION
 1HR SMOKE BARRIER
 2HR RATED FIRE AND SMOKE BARRIER
 - HOUSEKEEPING PADS: PROVIDE REINFORCED CONCRETE HOUSEKEEPING PADS UNDER ALL EQUIPMENT WHERE INDICATED ON PLAN. PADS SHALL BE 6" WIDE AND LONGER THAN THE EQUIPMENT WHICH THEY SUPPORT. VERIFY SPECIFIC EQUIPMENT SIZE PRIOR TO POURING THE CONCRETE PADS. PADS SHALL HAVE A CONTINUOUS 3/4" CHAMFER AT ALL EXPOSED CORNERS AND SHALL BE 3 1/2" HIGH UNLESS OTHERWISE INDICATED ON PLAN.
 - SEE DWG AS00 FOR ROOF DETAILS. SEE DWG AS10 THROUGH AS17 FOR EXTERIOR DETAILS. SEE DWG AS30 FOR DOOR INFORMATION.
 - FOR HELIPORT GENERAL NOTES, SEE DWG A203.3 "GENERAL NOTES".
 - EXISTING STRUCTURAL GRID INFORMATION IS BASED ON SHEPLEY BULFINCH RICHARDSON AND ABBOTT INC., DRAWING A-2.2 PROVIDED BY THE OWNER. DRAWING A-2.2 IS DATED JULY 3 '97, WITH REVISIONS (MARCH 28, 1997); (APRIL 25, 1997); (JANUARY 29, 1998); AND (SEPTEMBER 17, 1998) HAVING BEEN REVIEWED BY MCCARTHY BROTHERS CO. AND BEING CALLED "RECORD DRAWINGS" (DECEMBER 1, 1998). ADDITIONAL EXISTING SURVEY INFORMATION WAS PROVIDED BY WILLIAM A. BERRY & SON, INC. ON JUNE 8, 2004. GENERAL CONTRACTOR TO VERIFY ALL EXISTING CONDITIONS EFFECTED BY THE NEW CONSTRUCTION.

MARK	ISSUE DATE	DESCRIPTION
PERMIT	09/18/04	PERMIT SET
BD	08/28/04	BD SET

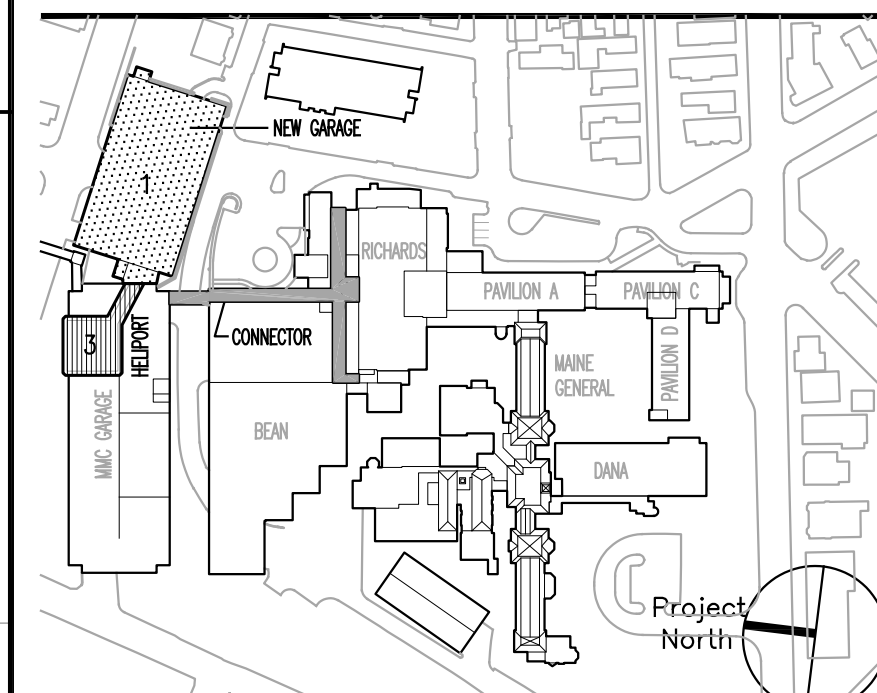

TRO
 ARCHITECTURAL
 PLANNING
 ENGINEERING
 INTERIOR
 The Ritchie Organization
 80 Bridge Street
 Newton, MA 02459-1
 617-553-94

Maine Medical Center
 Pkg F - Garage / Vault / Conn / Heliport
 Portland, ME MMC Project No. 21845

HELIPORT
FIRST LEVEL PLAN

Commission No.	4678	Date Issued	08/28/04
Scale	1/8" = 1'-0"	Sheet Number	PKG-F
Drawn By	FC	PK/RA	
Approved By	FC/RA		
Filename	4678A201.3.dwg		
Copyright	© 2004		

A201.3

HELIPORT
FIRST LEVEL PLAN ELEV 153'-11 1/4"
 SCALE: 1/8" = 1'-0"