


- General Notes:
- TYPICAL PARTITION TYPES ARE AS FOLLOWS UNLESS NOTED OTHERWISE:
INTERIOR PARTITIONS - TYPE A
CORRIDOR PARTITIONS - TYPE C
 - REFERENCE SYMBOLS AS FOLLOWS:
DOOR AND HARDWARE REFERENCE SYMBOL. SEE SHEET A530.
PARTITION TYPE REFERENCE SYMBOL. SEE SHEET A501.
VIEW WINDOW TYPE REFERENCE SYMBOL. SEE SHEET A530.
GLAZING TYPE REFERENCE SYMBOL.
INTERIOR ELEVATION TAG.
 - RATED PARTITIONS ARE INDICATED AS FOLLOWS:
- - - - 1HR RATED FIRE PARTITION
- . - - 2HR RATED FIRE PARTITION
- - - - 1HR SMOKE BARRIER
- - - - 2HR RATED FIRE AND SMOKE BARRIER
 - HOUSEKEEPING PADS: PROVIDE REINFORCED CONCRETE HOUSEKEEPING PADS UNDER ALL EQUIPMENT WHERE INDICATED ON PLAN. PADS SHALL BE 6" WIDER AND LONGER THAN THE EQUIPMENT WHICH THEY SUPPORT. VERIFY SPECIFIC EQUIPMENT SIZE PRIOR TO POURING THE CONCRETE PADS. PADS SHALL HAVE A CONTINUOUS 3/4" CHAMFER AT ALL EXPOSED CORNERS AND SHALL BE 3 1/2" HIGH UNLESS OTHERWISE INDICATED ON PLAN.
 - SEE DWG A600 FOR ROOF DETAILS. SEE DWG A510 THROUGH A517 FOR EXTERIOR DETAILS. SEE DWG A530 FOR DOOR INFORMATION.
 - EXISTING STRUCTURAL GRID INFORMATION IS BASED ON SHELLEY BULFINCH RICHARDSON AND ABBOTT INC. DRAWING A-2.2 PROVIDED BY THE OWNER. DRAWING A-2.2 IS DATED JULY 3, 97, WITH REVISIONS (MARCH 28, 1997), (APRIL 25, 1997), (JANUARY 29, 1998), AND (SEPTEMBER 12, 1998) HAVING BEEN REVIEWED BY MCCARTHY BROTHERS CO. AND BEING CALLED "RECORD DRAWINGS" (DECEMBER 1, 1998). ADDITIONAL EXISTING SURVEY INFORMATION WAS PROVIDED BY WILLIAM A. BERRY & SON, INC. ON JUNE 8, 2004. GENERAL CONTRACTOR TO VERIFY ALL EXISTING CONDITIONS EXPECTED BY THE NEW CONSTRUCTION.

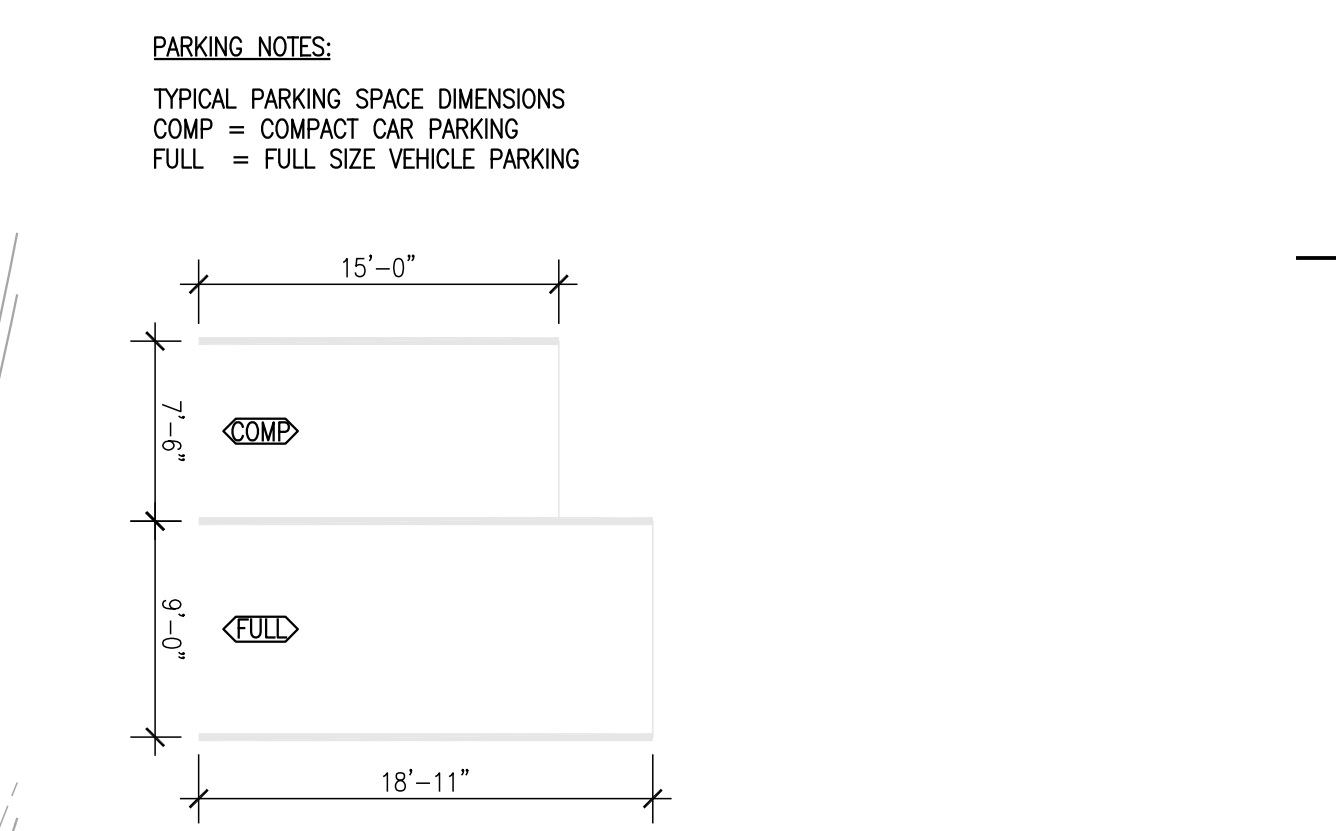

MARK	ISSUE DATE	DESCRIPTION
PERMIT	09/16/04	PERMIT SET
BID	08/26/04	BID SET

Issue Log

Key Plan

TRO
ARCHITECTURAL
PLANNING
ENGINEERING
INTERIORS
The Ritchie Organizat'
80 Bridge Street
Newton, MA 02458-1817
617-559-94

Maine Medical Center
Pkg F - Garage / Vault / Conn / Heliport
Portland, ME MMC Project No. 21845

Drawing Title
**GARAGE
SUB-LEVEL 1 PLAN**

Commission No.	4678	Date Issued	08/26/04
Scale	1/8" = 1'-0"	Sheet Number	PKG-F
Drawn By	BUS/NB	Approved By	BS
Approved By	BS		
Filename	4678A20B1.1.dwg		

A20B1.1

Copyright © 2004 The Ritchie Organization