



SECTIONAL KEY

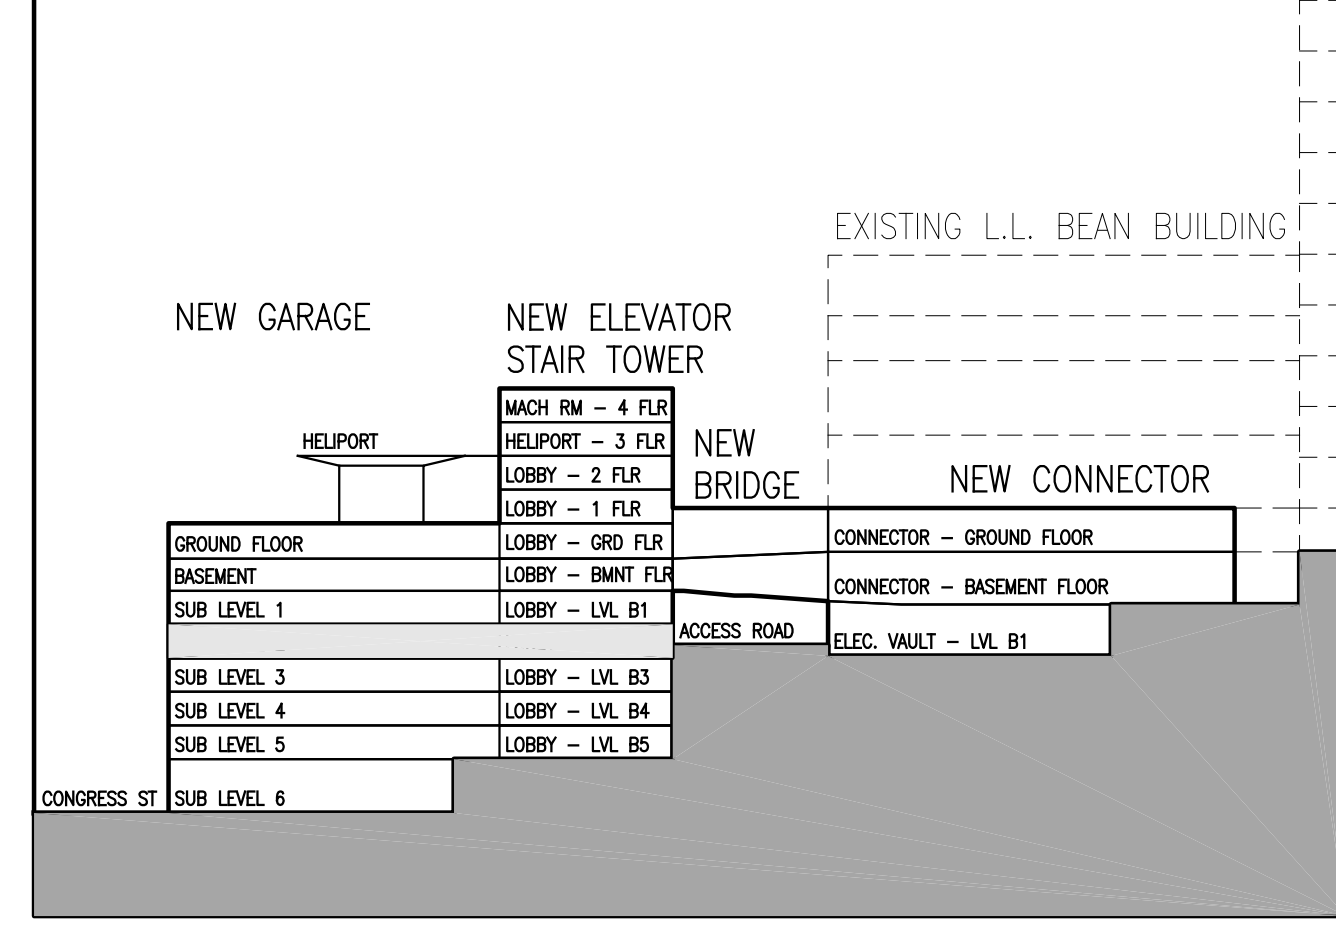


PARKING NOTES:
TYPICAL PARKING SPACE DIMENSIONS
COMP = COMPACT CAR PARKING
FULL = FULL SIZE VEHICLE PARKING

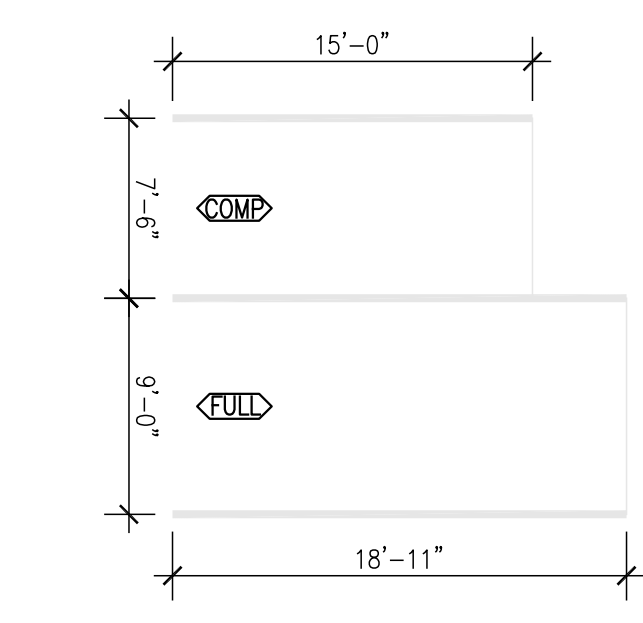

- General Notes:
- 1. TYPICAL PARTITION TYPES ARE AS FOLLOWS UNLESS NOTED OTHERWISE:
INTERIOR PARTITIONS - TYPE A
CORRIDOR PARTITIONS - TYPE C
 - 2. REFERENCE SYMBOLS AS FOLLOWS:
DOOR AND HARDWARE REFERENCE SYMBOL - SEE SHEET ASSO.
PARTITION TYPE REFERENCE SYMBOL - SEE SHEET ASSO.
VIEW WINDOW TYPE REFERENCE SYMBOL - SEE SHEET ASSO.
GLAZING TYPE REFERENCE SYMBOL
INTERIOR ELEVATION TAG
 - 3. RATED PARTITIONS ARE INDICATED AS FOLLOWS:
1HR RATED FIRE PARTITION
2HR RATED FIRE PARTITION
1HR SMOKE BARRIER
2HR RATED FIRE AND SMOKE BARRIER
 - 4. HOUSEKEEPING PADS: PROVIDE REINFORCED CONCRETE HOUSEKEEPING PADS UNDER ALL EQUIPMENT WHERE INDICATED ON PLAN. PADS SHALL BE 6" WIDER AND LONGER THAN THE EQUIPMENT WHICH THEY SUPPORT. VERIFY SPECIFIC EQUIPMENT SIZE PRIOR TO POURING THE CONCRETE PADS. PADS SHALL HAVE A CONTINUOUS 3/4" CHAMFER AT ALL EXPOSED CORNERS AND SHALL BE 3 1/2" HIGH UNLESS OTHERWISE INDICATED ON PLAN.
 - 5. SEE DWG A500 FOR ROOF DETAILS. SEE DWG A510 THROUGH A517 FOR EXTERIOR DETAILS. SEE DWG A530 FOR DOOR INFORMATION.
 - 6. EXISTING STRUCTURAL GRID INFORMATION IS BASED ON SHEPLEY BULLFINCH RICHARDSON AND ABBOTT INC., DRAWING A-2.2 PROVIDED BY THE OWNER. DRAWING A-2.2 IS DATED JULY 3 '97, WITH REVISIONS (MARCH 28, 1997); (APRIL 25, 1997); (JANUARY 29, 1998); AND (SEPTEMBER 17, 1998) HAVING BEEN REVIEWED BY MCCARTHY BROTHERS CO. AND BEING CALLED "RECORD DRAWINGS" (DECEMBER 1, 1998). ADDITIONAL EXISTING SURVEY INFORMATION WAS PROVIDED BY WILLIAM A. BERRY & SON, INC. ON JUNE 8, 2004. GENERAL CONTRACTOR TO VERIFY ALL EXISTING CONDITIONS EFFECTED BY THE NEW CONSTRUCTION.

MARK	ISSUE DATE	DESCRIPTION
PERMIT	09/18/04	PERMIT SET
BD	08/28/04	BD SET


Issue Log

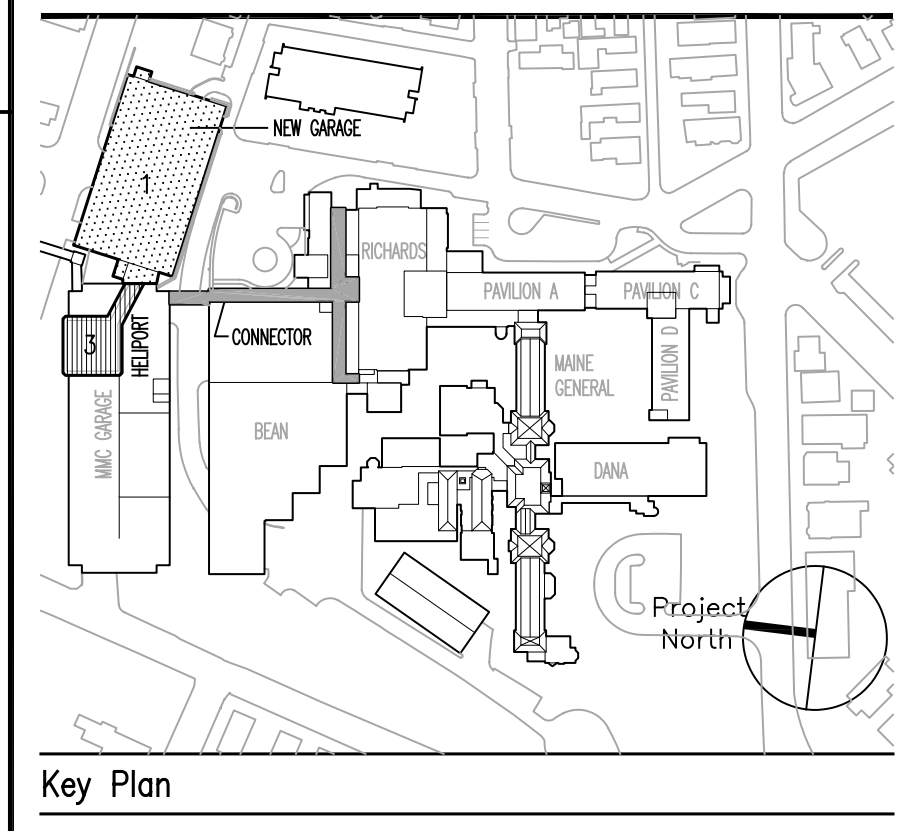

TRO
ARCHITECTURAL
PLANNING
ENGINEERING
INTERIOR
The Ritchie Organization
80 Bridge Street
Newton, MA 02459-1
617-555-94

Maine Medical Center
Pkg F - Garage / Vault / Conn / Heliport
Portland, ME MMC Project No. 21845

Drawing Title
**GARAGE
SUB-LEVEL 2 PLAN**

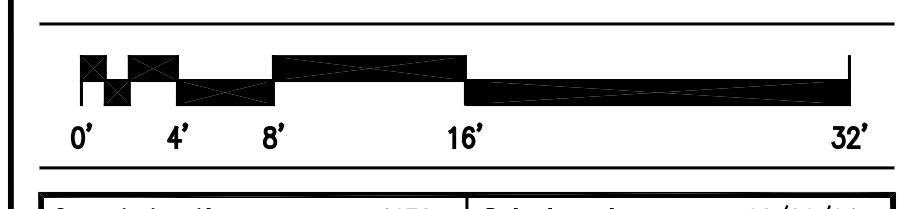

Commission No.	4678	Date Issued	08/28/04
Scale	1/8" = 1'-0"	Sheet Number	PKG-F
Drawn By	NB	Approved By	BS
Approved By	BS	Filename	4678A20B2.1.dwg
Copyright	© 2004	File Name	21845.dwg

GARAGE
SUB-LEVEL 2 ELEV. 114'-1"
SCALE: 1/8" = 1'-0"

