




General Notes:
 1. HELIPEK MANUFACTURED BY FEC COMPANY. STEEL FABRICATOR/DETAILER SHALL COORDINATE FINAL T.O.S. ELEVATIONS WITH HELIPEK MANUFACTURER'S SUGGESTED DETAILS.

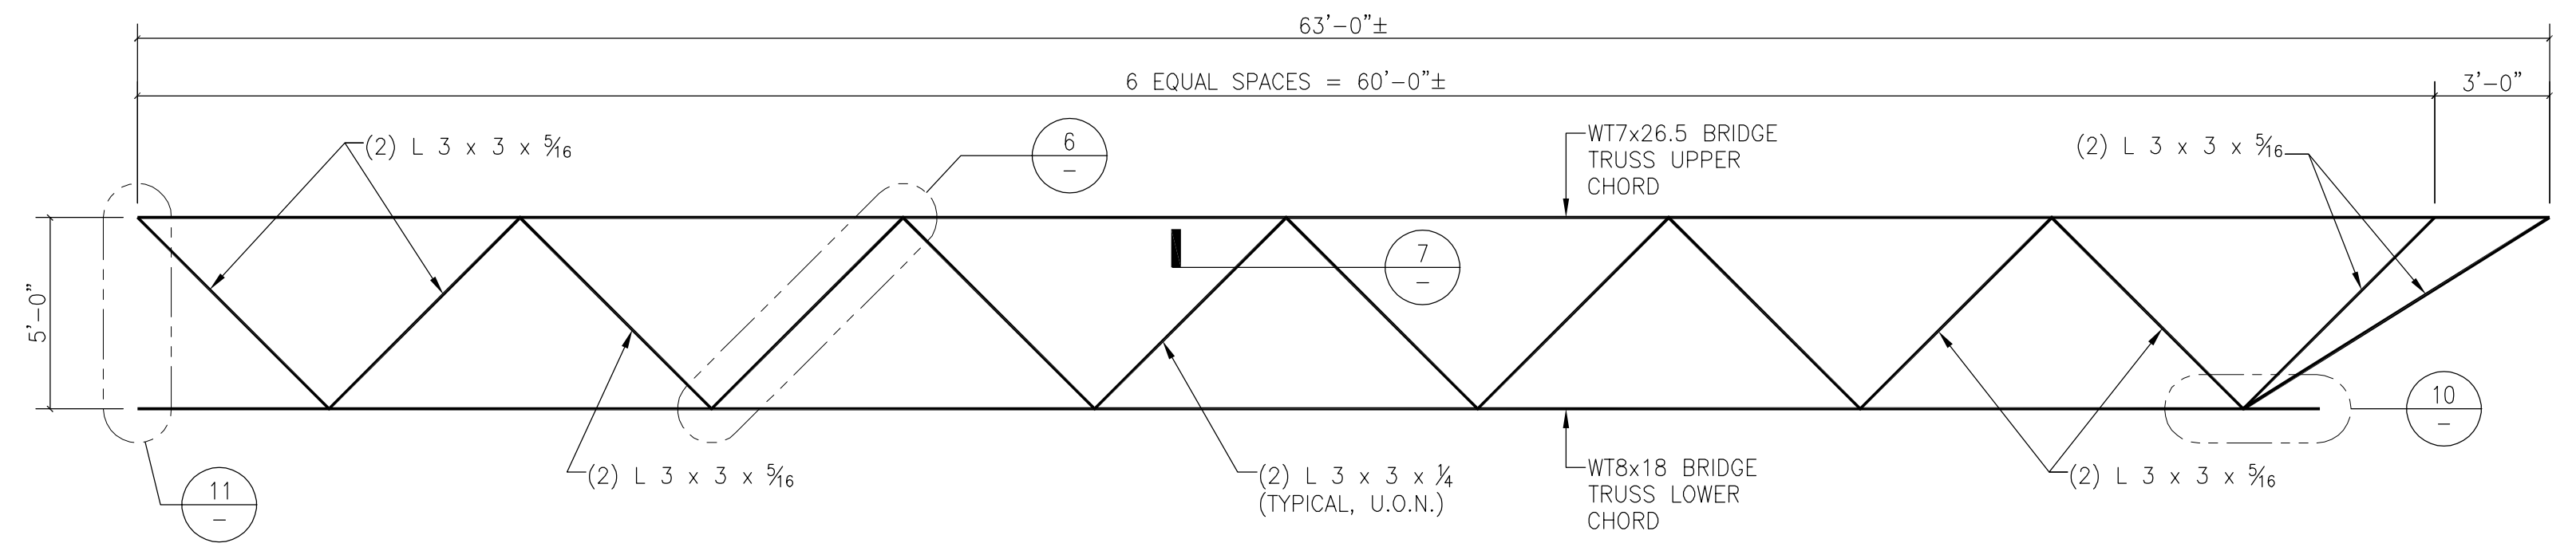


1 SOUTH TRUSS OF LINK BRIDGE BETWEEN HELIPAD AND ELEVATOR CORE TOWER
 1/4" = 1'-0"

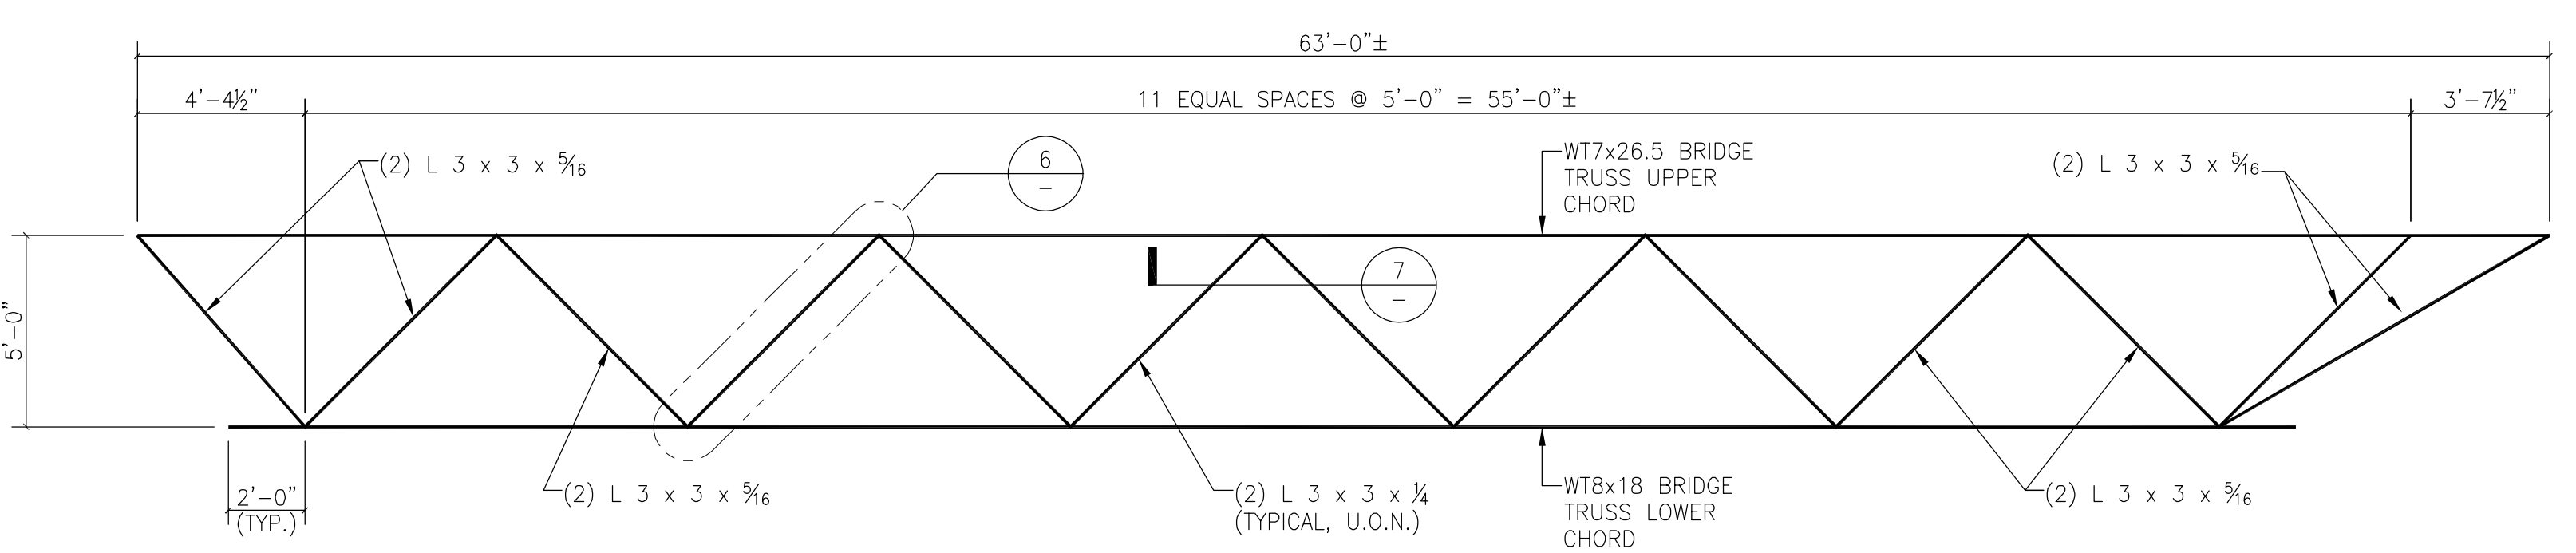


2 NORTH TRUSS OF LINK BRIDGE BETWEEN HELIPAD AND ELEVATOR CORE TOWER
 1/4" = 1'-0"

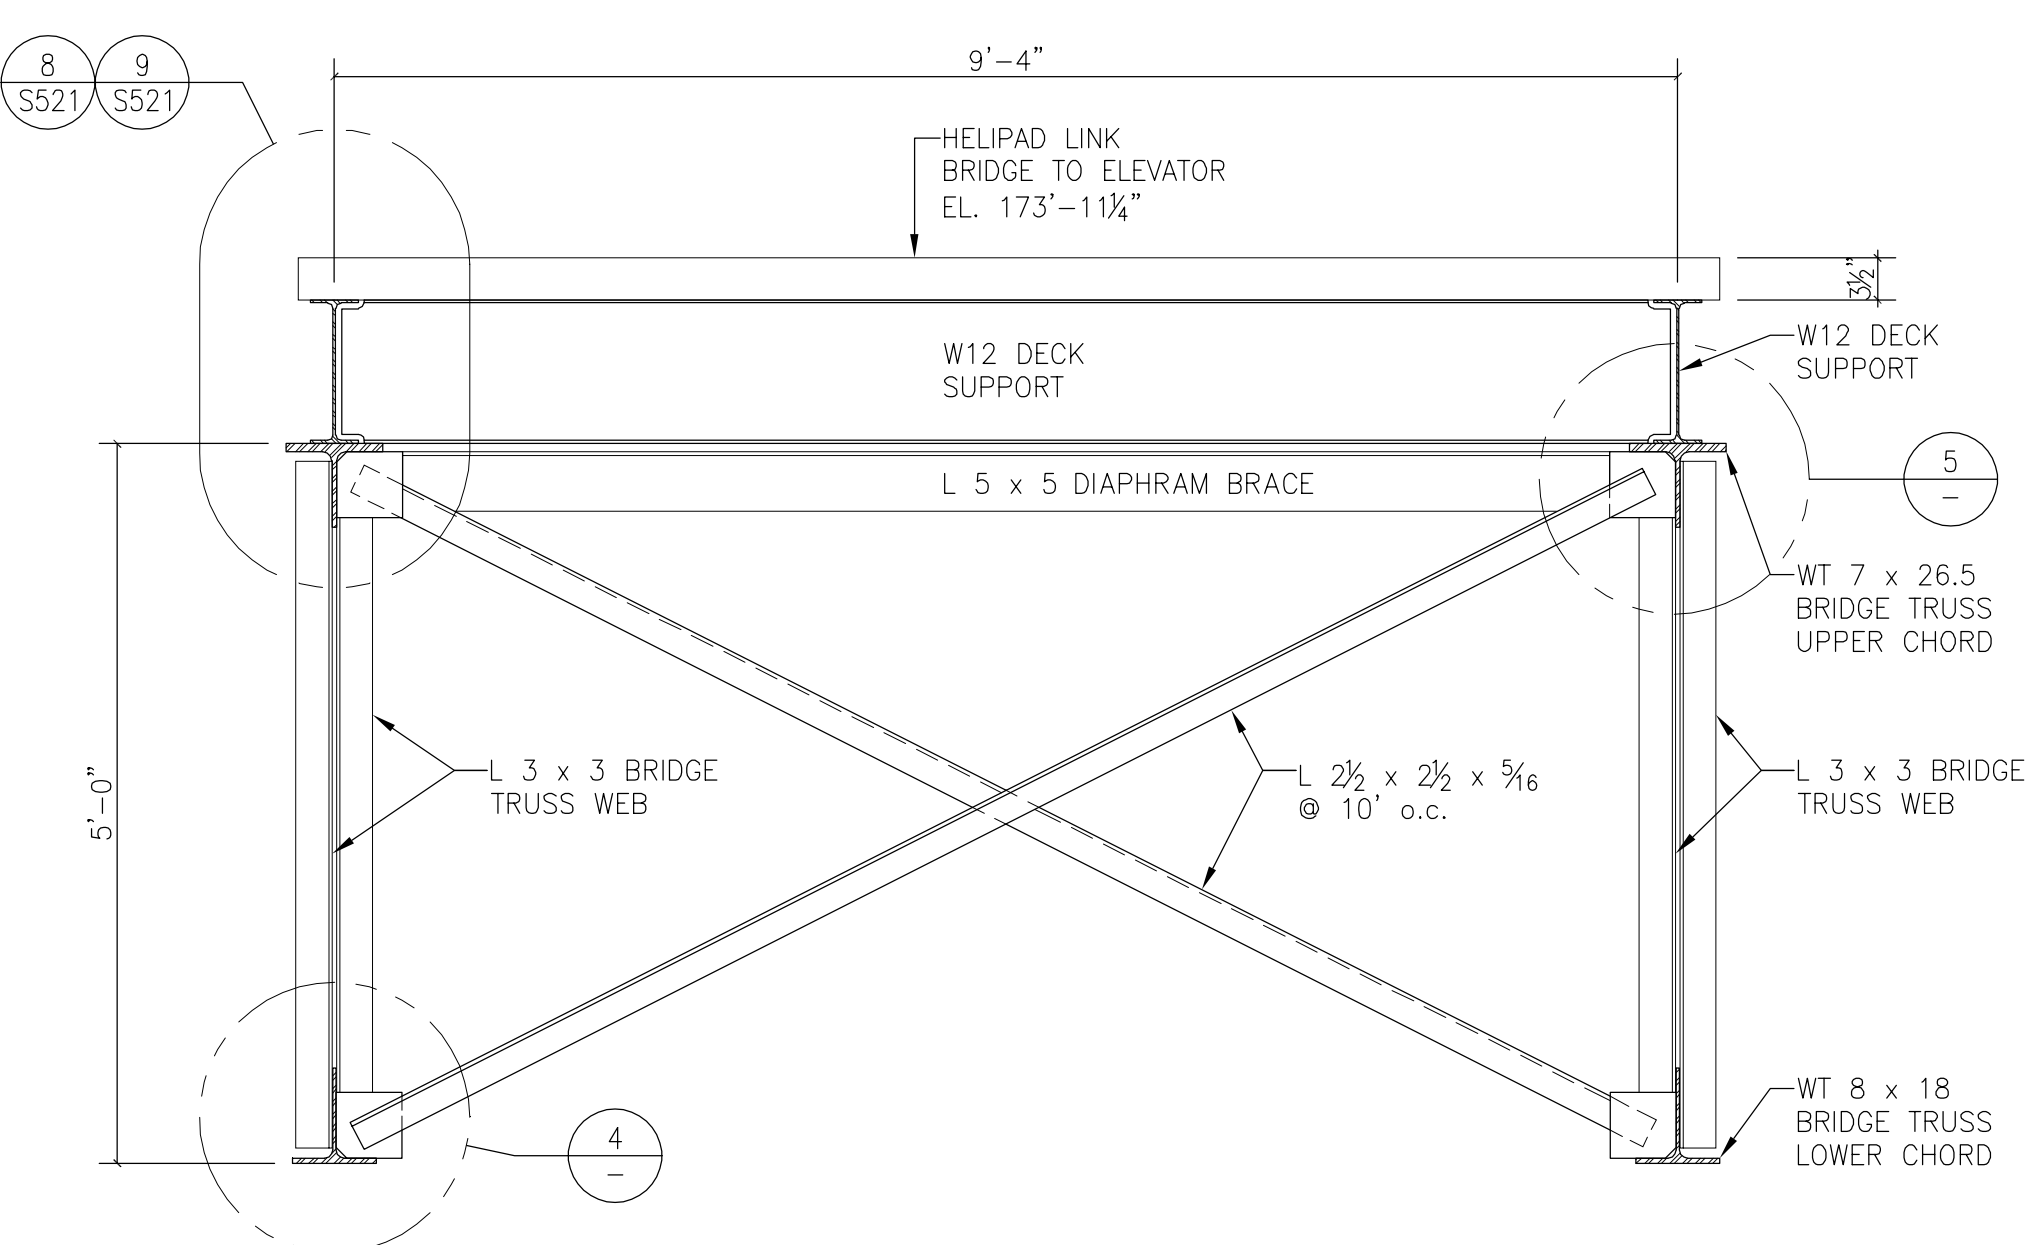


3 HELIPAD LINK BRIDGE TO ELEVATOR CORE SECTION & VERTICAL BRACE DESIGN
 3/4" = 1'-0"

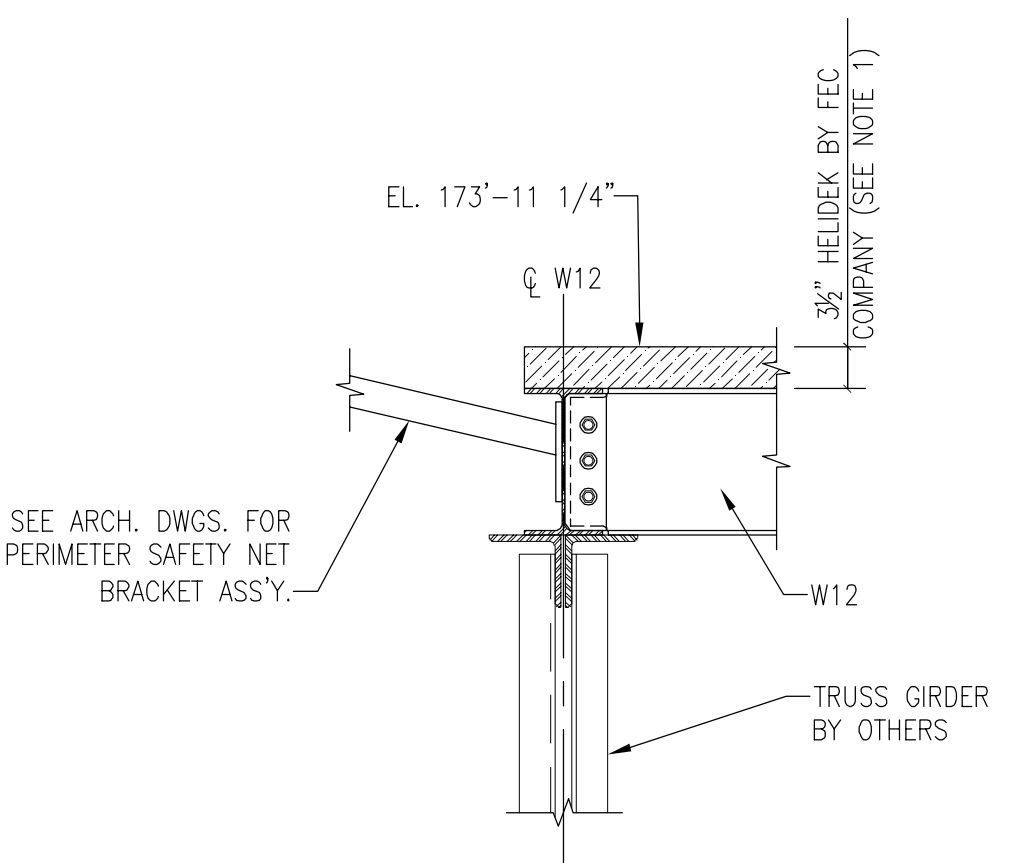


8 SECTION: PERIMETER SAFETY NET BRACKET
 3/4" = 1'-0"

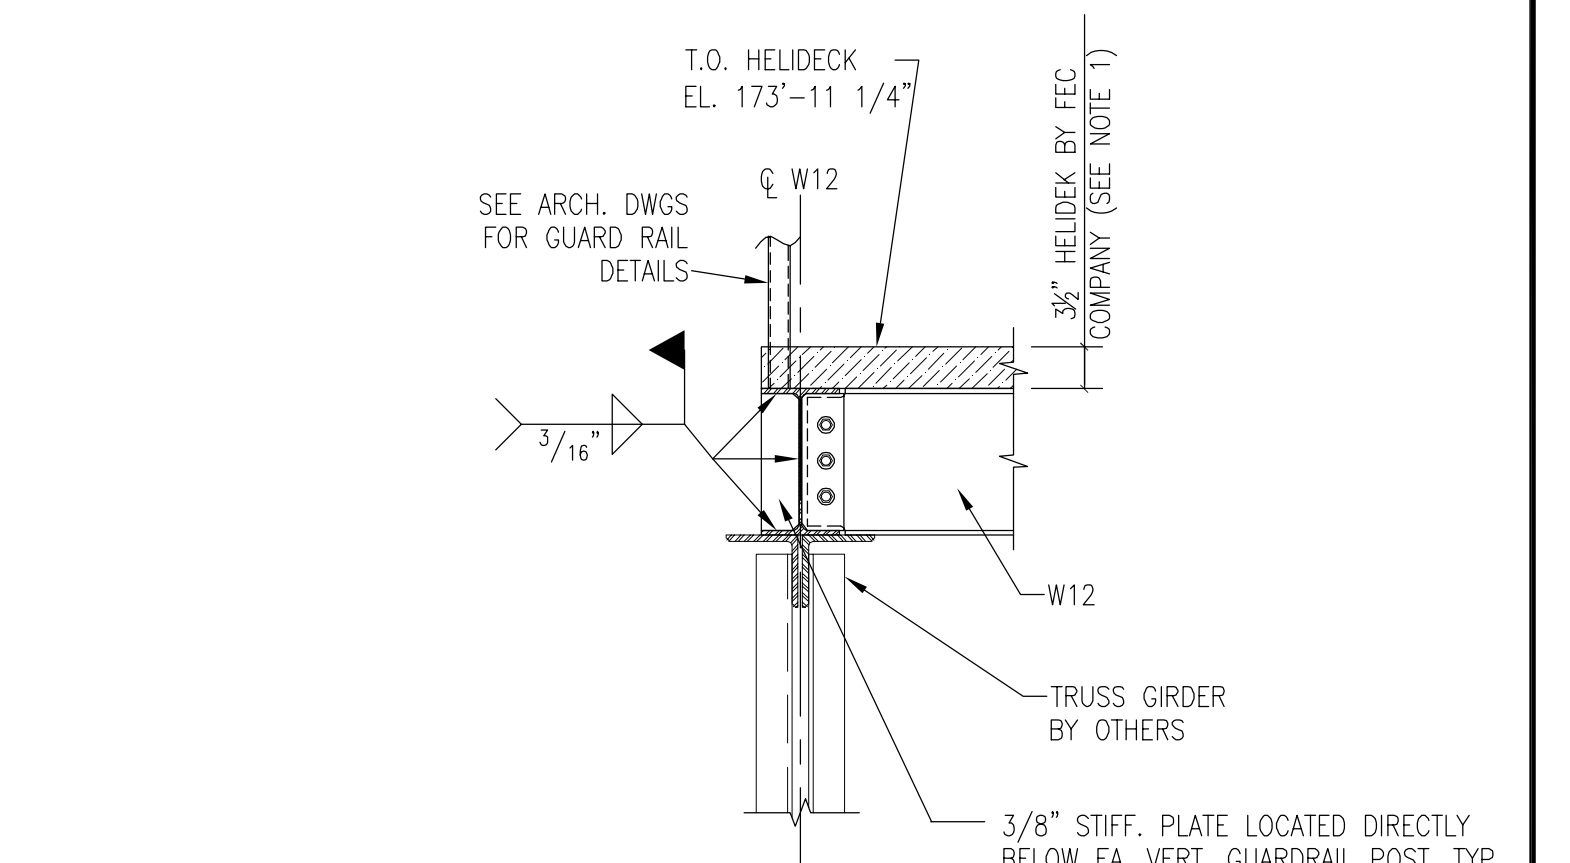


9 SECTION: GUARDRAIL DETAIL
 3/4" = 1'-0"

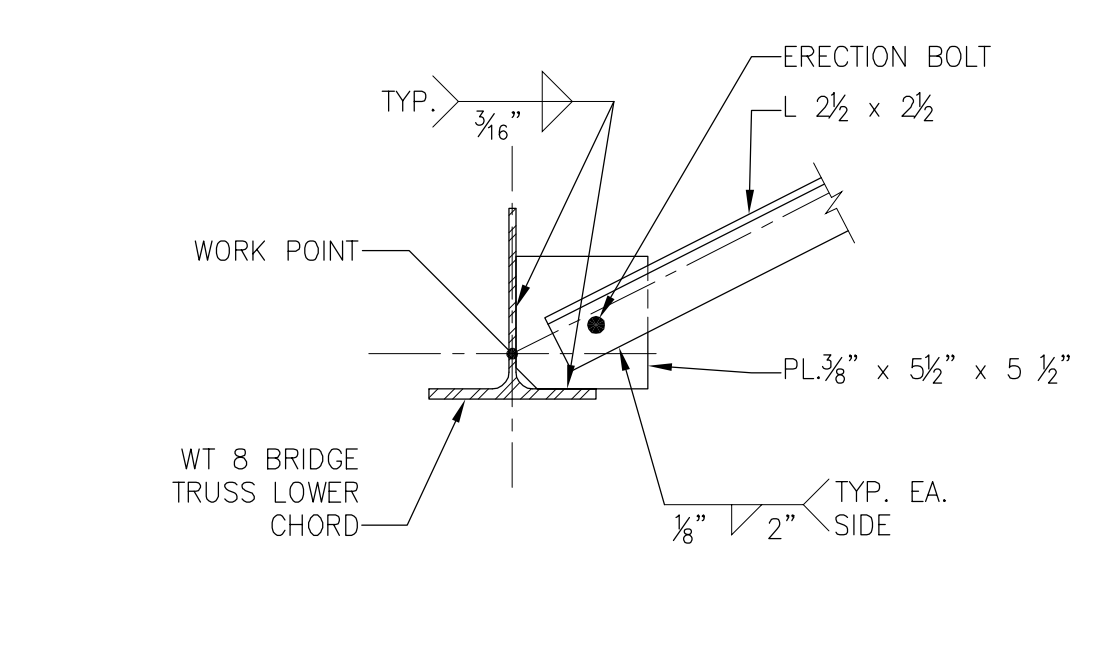





4 VERTICAL BRACE TO LOWER CHORD DETAIL
 1 1/2" = 1'-0"

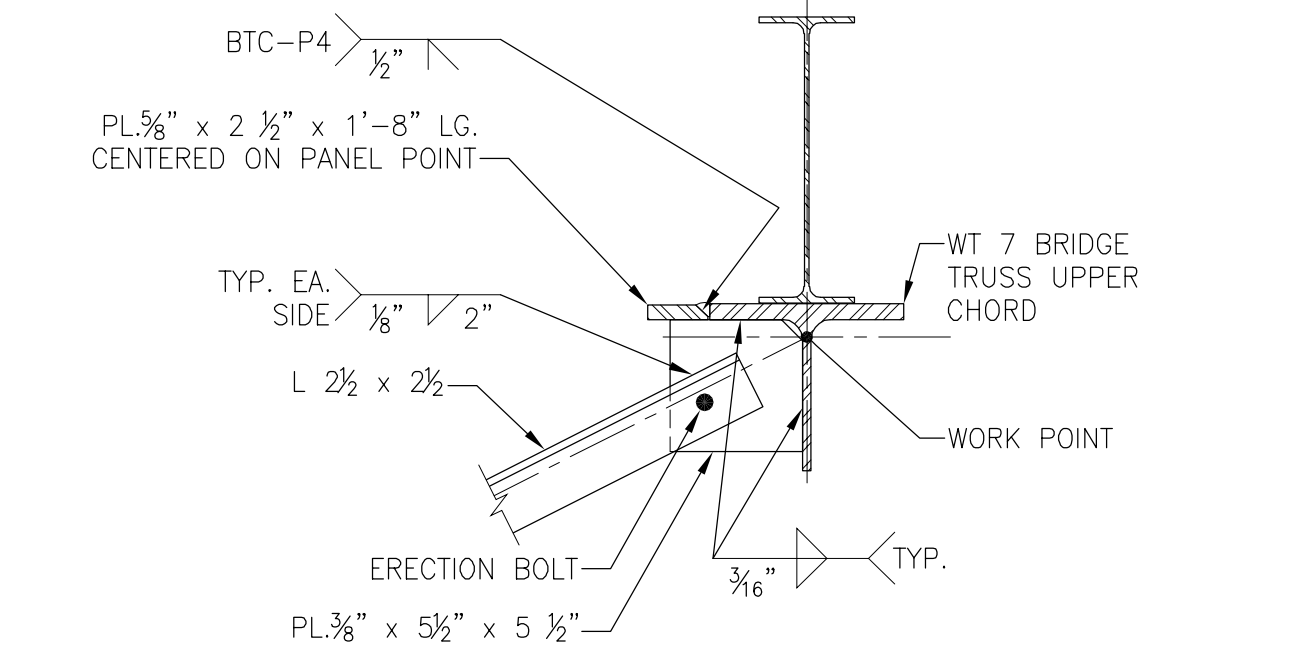


5 VERTICAL BRACE TO UPPER CHORD DETAIL
 1 1/2" = 1'-0"

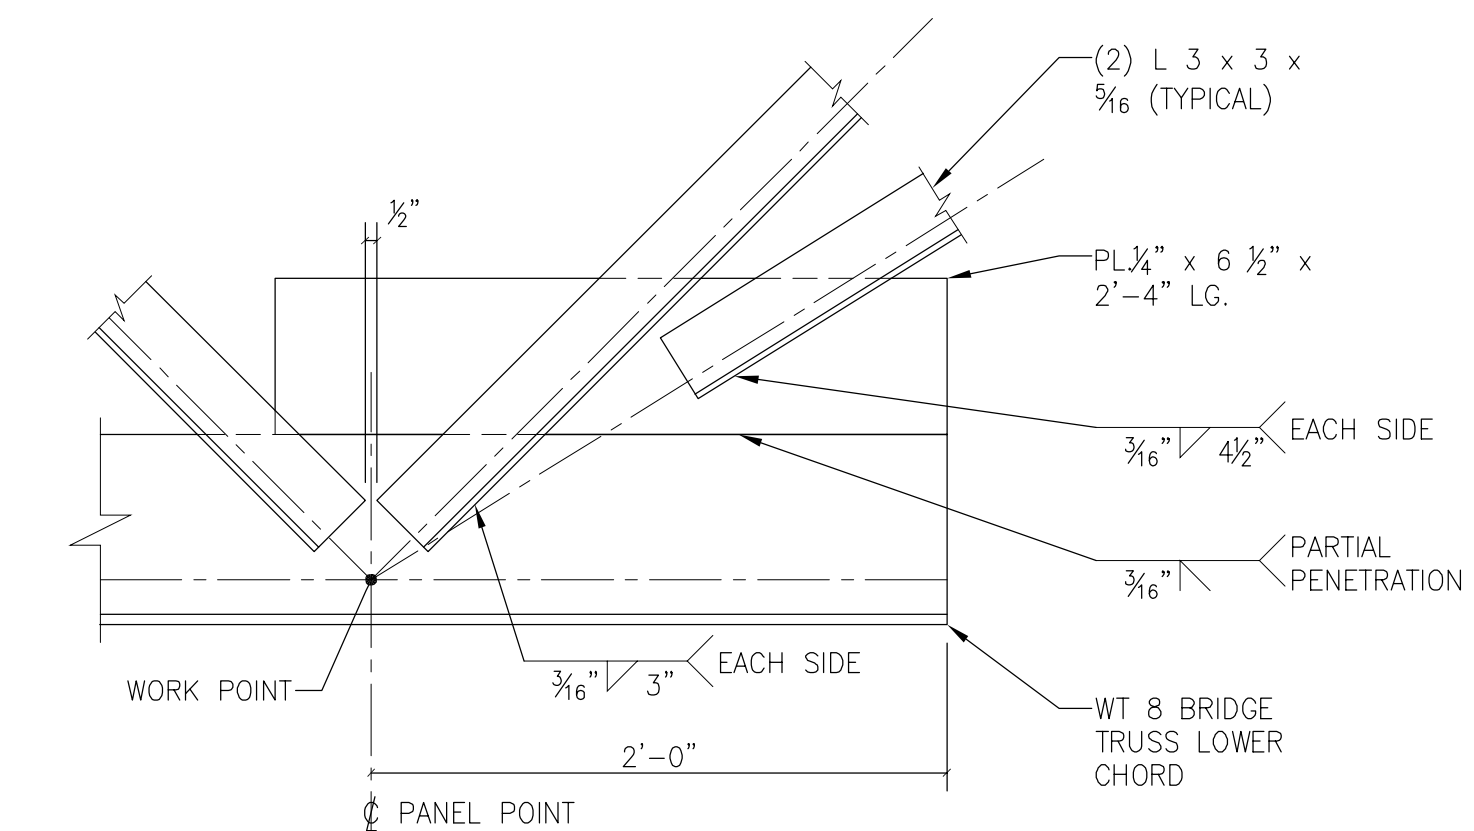


10 BRIDGE TRUSS WEB ATTACHMENT DETAIL
 1 1/2" = 1'-0"

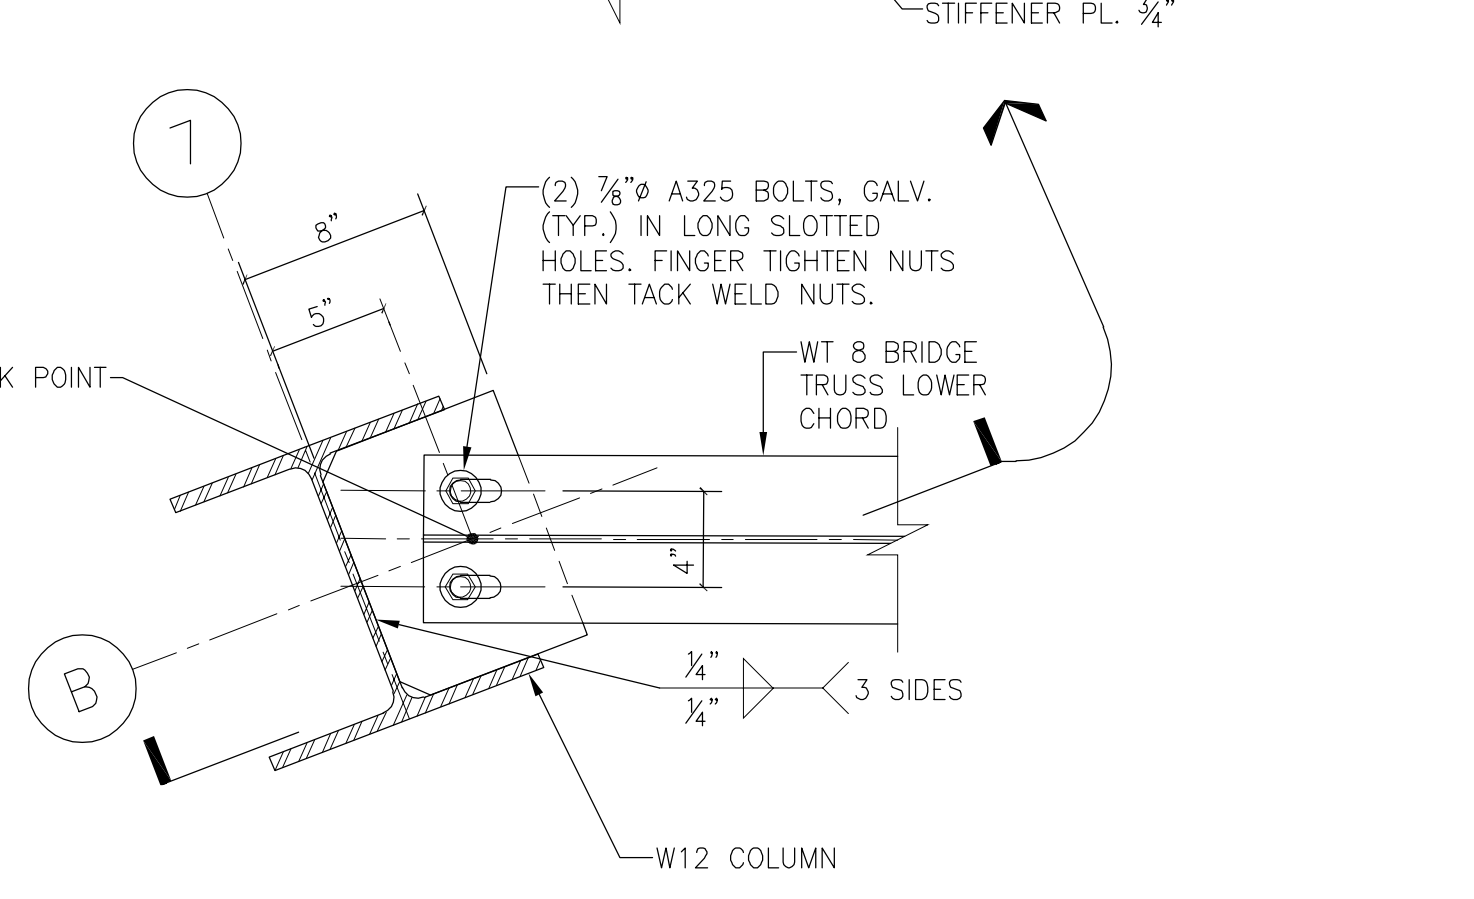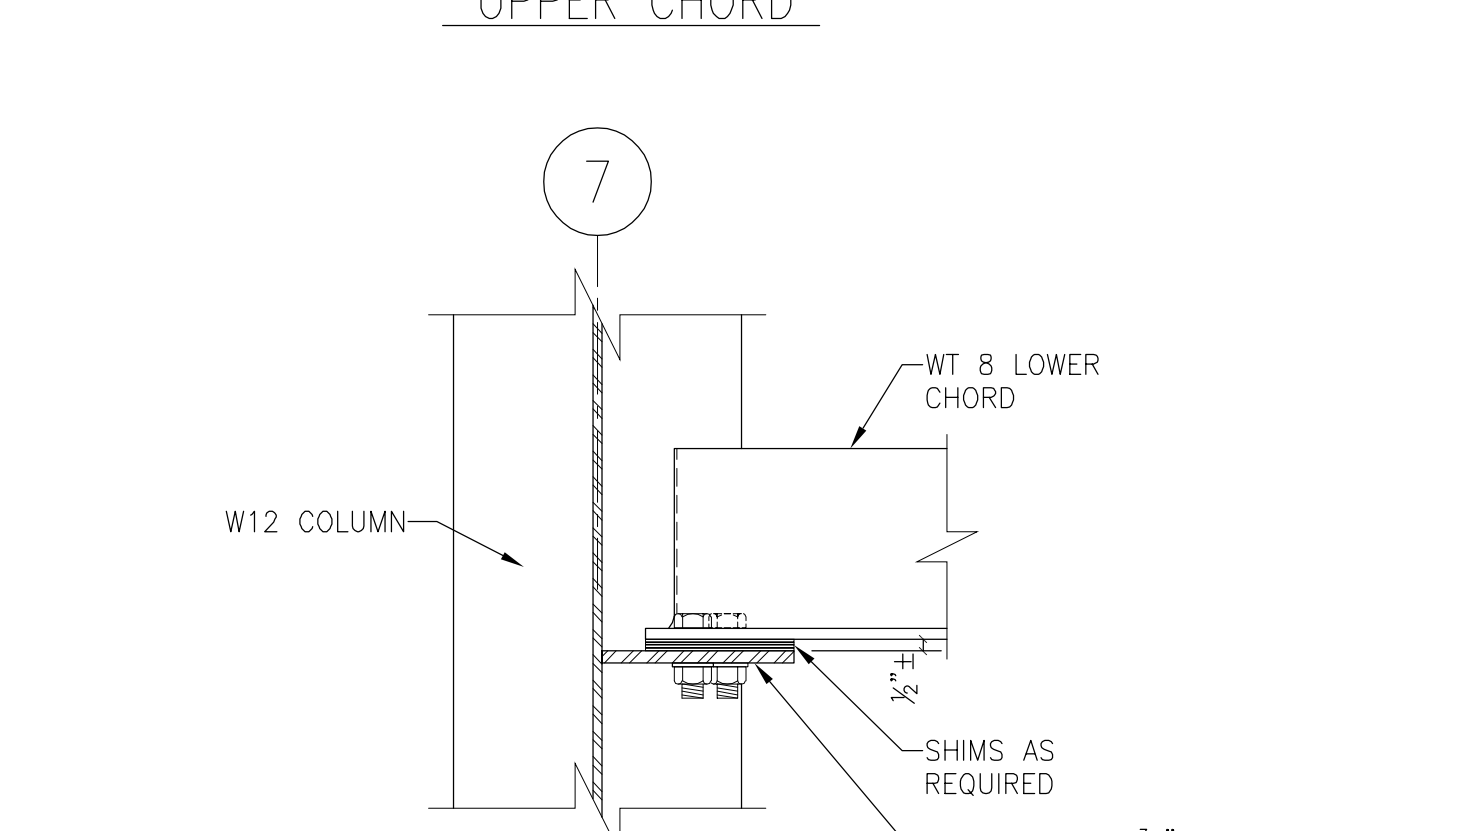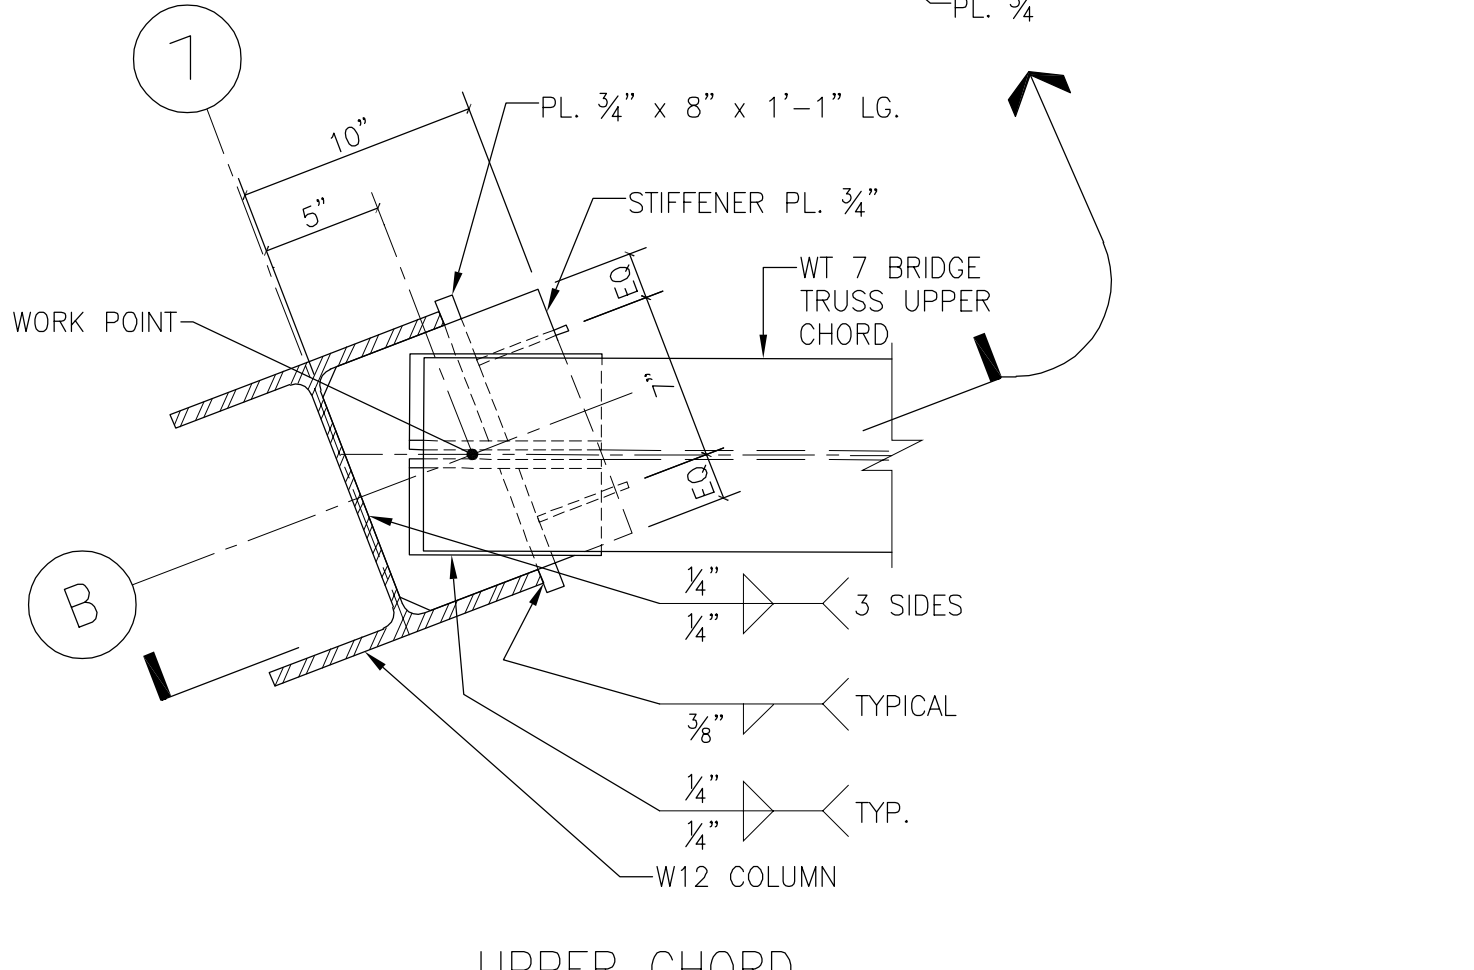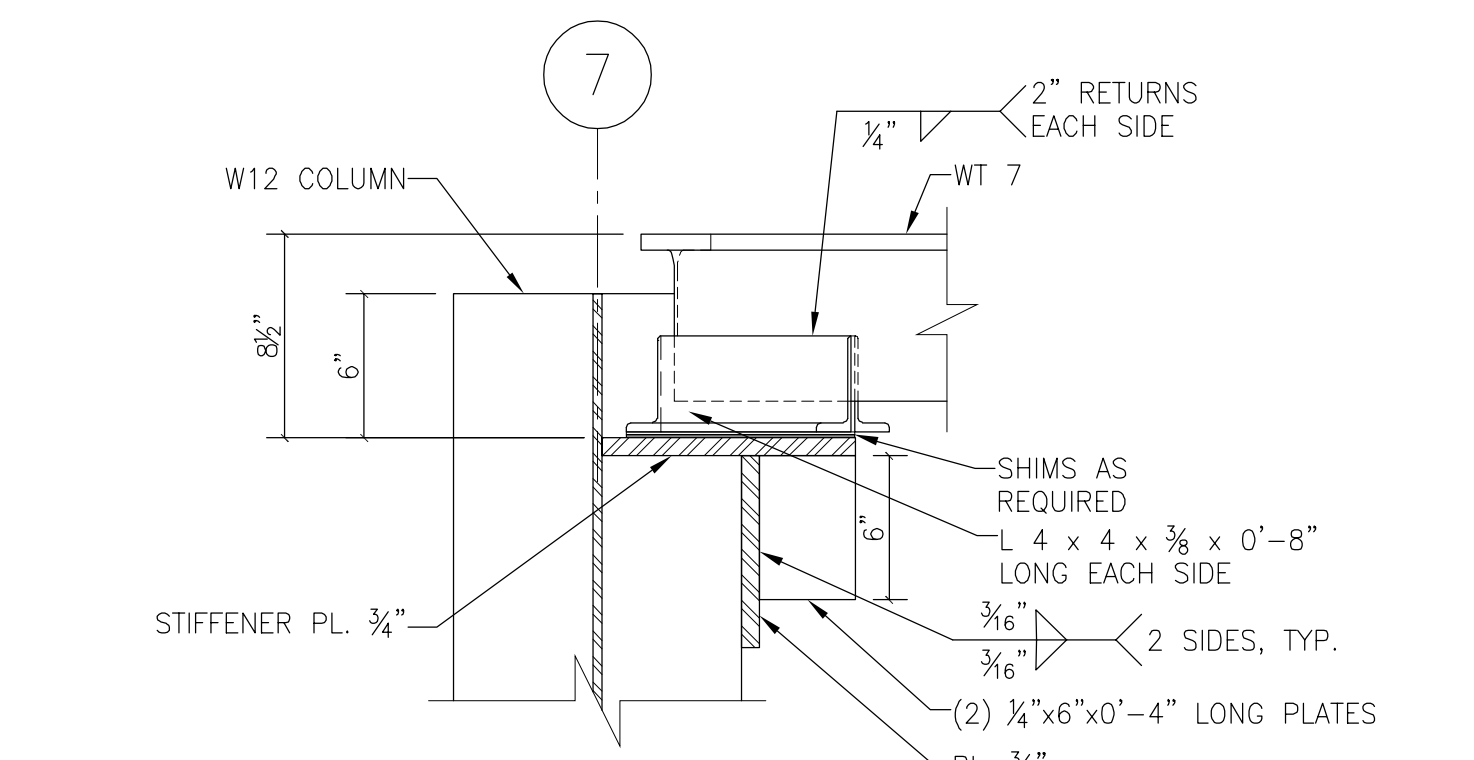


11 PLAN DETAIL - TRUSS CHORD ATTACHMENT SOUTH TRUSS TO COLUMN #B-7
 1 1/2" = 1'-0"

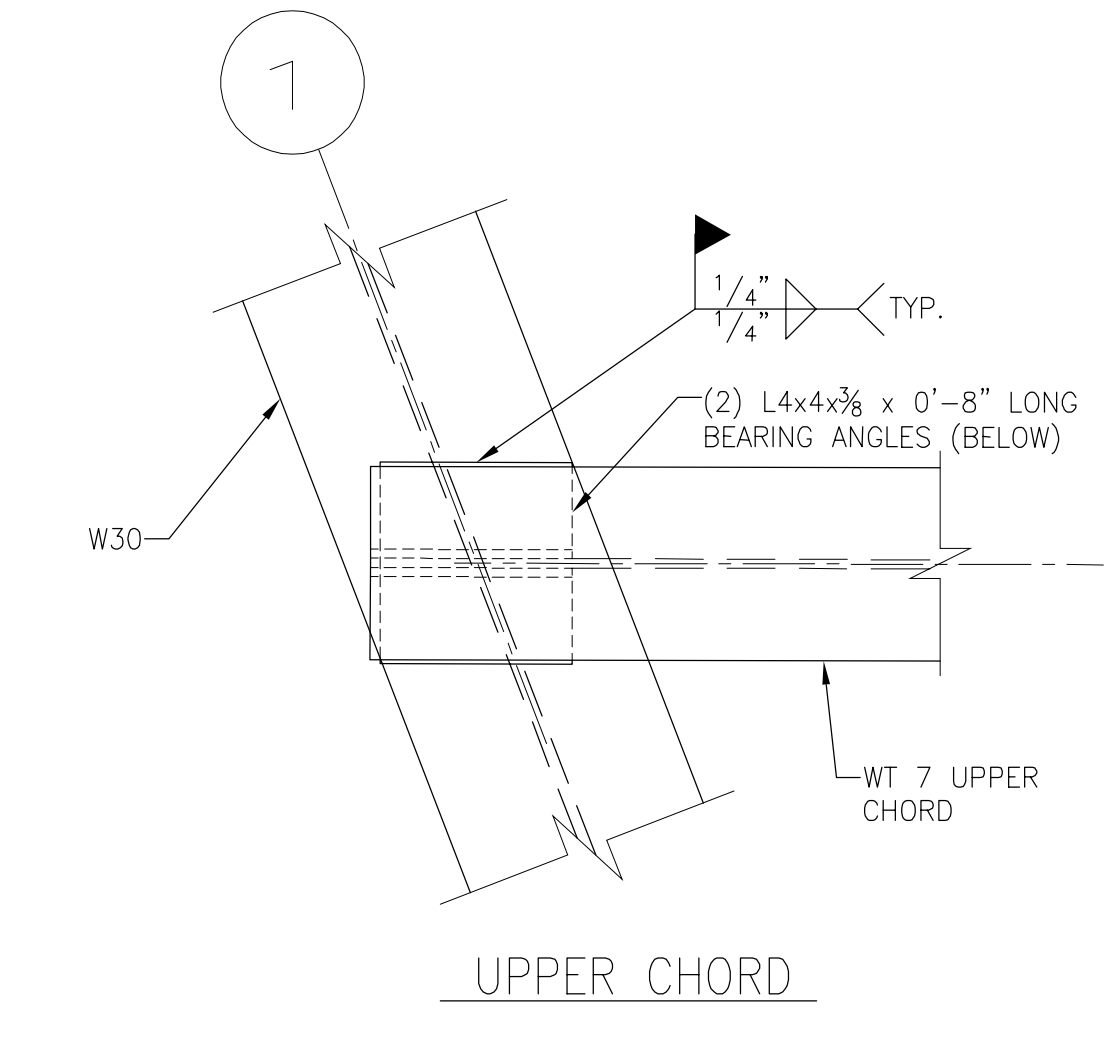


12 BRIDGE TRUSS CHORD ATTACHMENT DETAIL NORTH TRUSS TO COLUMN LINE 7
 1 1/2" = 1'-0"

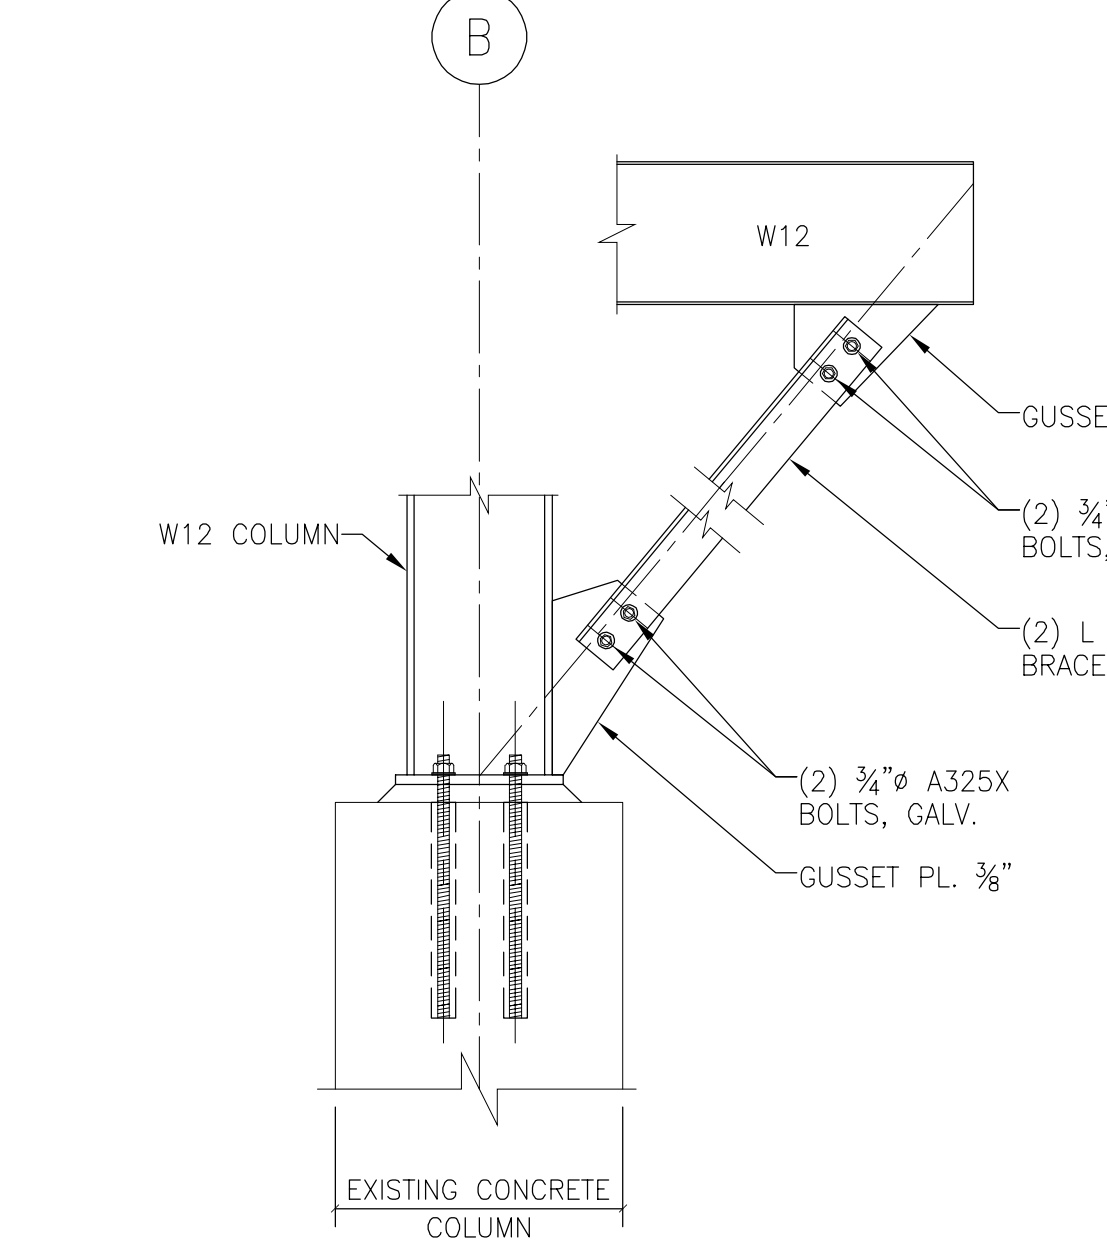

13 STAIR SUPPORT DETAILS
 3/4" = 1'-0"

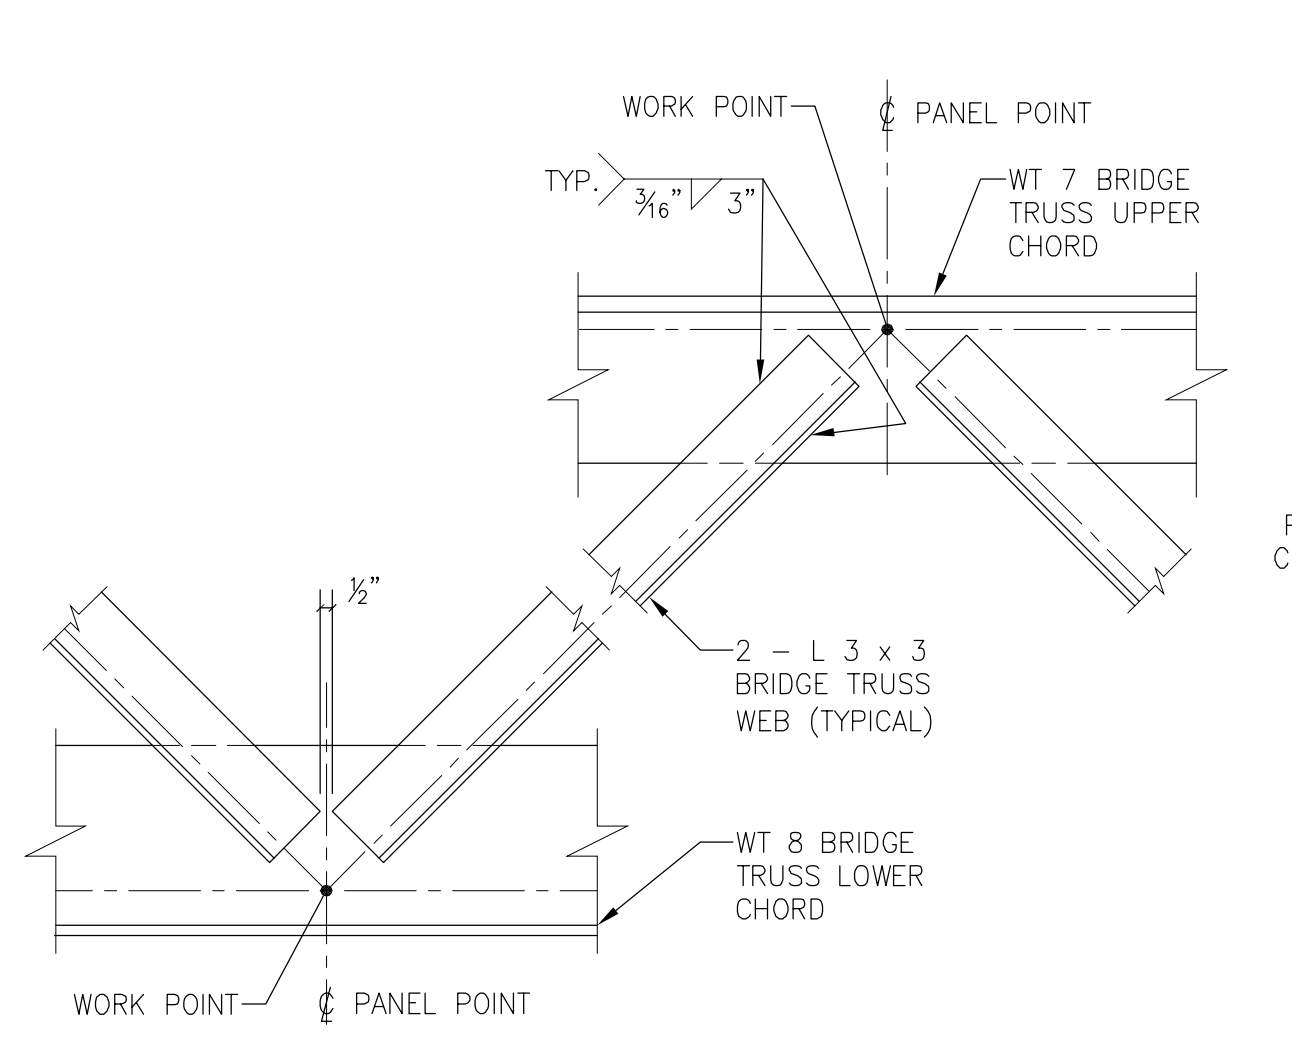


6 BRIDGE TRUSS WEB ATTACHMENT DETAIL
 1 1/2" = 1'-0"

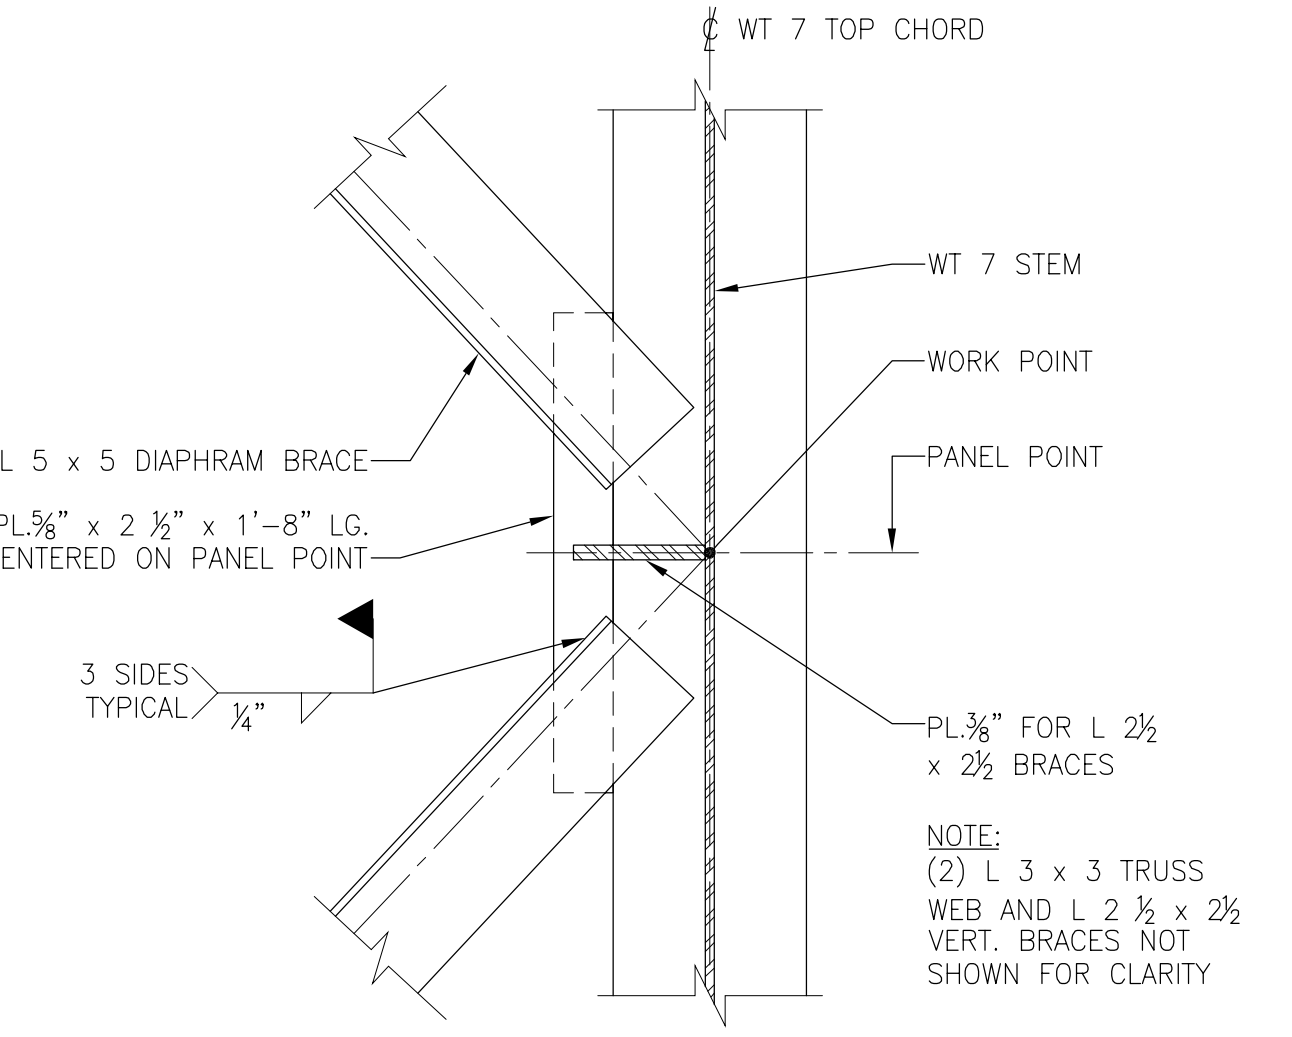

7 DIAPHRAGM BRACING ATTACHMENT DETAIL
 1 1/2" = 1'-0"

SGH
Simpson Gumpertz & Heger Inc.
 Consulting Engineers
 Boston, MA 41 Bayon Street, Suite 600, Telephone: (781) 907 9000
 Fax: (781) 907 9009
 San Francisco, CA The Landmark at One Market, Suite 400, Telephone: (415) 498 3700
 Fax: (415) 498 3550
 Washington, DC 1885 Ploard Drive, Suite 225, Telephone: (301) 417 0999
 Fax: (301) 417 9825

MARK	ISSUE DATE	DESCRIPTION
BD	08/26/04	BD SET

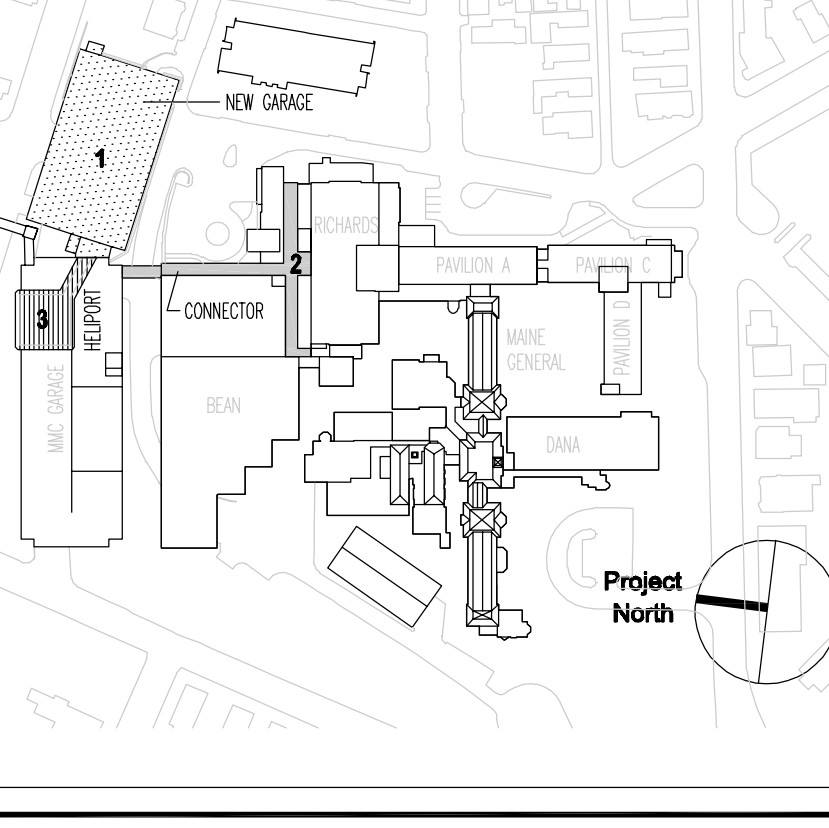

TRO
 ARCHITECTURE
 PLANNING
 ENGINEERING
 INTERIOR DESIGN
 The Ritchie Organization
 80 Bridge Street
 Newton, MA 02459-1134
 617-969-9400

Maine Medical Center
 Pkg F - Garage / Vault / Conn / Heliport
 Portland, ME MMC Project No. 21845

Drawing Title:
HELIPAD SECTIONS & DETAILS (SHEET 2 OF 2)

Commission No. 4678 Date Issued AS NOTED Sheet Number
 Scale AS NOTED
 Drawn By SWW
 Approved By JHT/JJZ
 Filename S521
 Copyright © 2004 The Ritchie Organization

PKG-F S521