


**GENERAL NOTES:**

1. THIS CONTRACTOR SHALL CARRY ALL COST TO PROVIDE A COMPLETE SHUT-DOWN, DRAIN DOWN, AND RE-FILL OF THE EXISTING HOT WATER PIPING SYSTEM. THE VARIABLE TEMPERATURE PERIMETER HOT WATER SYSTEM AS REQUIRED FOR DEMOLITION AND NEW PIPING WORK. THIS CONTRACTOR SHALL COORDINATE ALL SHUT-DOWNS REQUIRED AND PHASING WITH CONSTRUCTION MANAGER AND THE OWNER MMC.
2. THIS CONTRACTOR SHALL REFER TO THE CONSTRUCTION MANAGER'S (CM) PHASING PLAN/SCHEDULE AND BASEMENT DEMOLITION PLAN A10B FOR PHASED REMOVAL OF HVAC SYSTEMS AS REQUIRED. THIS CONTRACTOR CARRY ALL COSTS FOR PHASING OF WORK AND COORDINATE WITH CONSTRUCTION MANAGER'S (CM) PHASING SCHEDULE.

- DEMOLITION NOTES:**
- 1 REMOVE EXISTING TERMINAL BOXES ENTIRELY INCLUDING PIPING, CONTROLS AND ALL ASSOCIATED APPURTENANCES
  - 2 REMOVE EXISTING HOT WATER CABINET UNIT HEATERS ENTIRELY INCLUDING ALL PIPING, VALVES, CONTROLS AND ASSOCIATED APPURTENANCES.
  - 3 REMOVE EXISTING HOT WATER RADIANT CEILING PANELS ENTIRELY INCLUDING ALL PIPING, VALVES, CONTROLS AND ASSOCIATED APPURTENANCES.
  - 4 REMOVE EXISTING HOT WATER FIN TUBE RADIATION ENTIRELY INCLUDING ALL PIPING, VALVES, CONTROLS AND ASSOCIATED APPURTENANCES. THE EXISTING FIN TUBE IS INSTALLED WITHIN SKYLIGHT CEILING SOFFIT.
  - 5 REMOVE EXISTING HOT WATER HEATING COILS ENTIRELY INCLUDING ALL PIPING, VALVES, CONTROLS AND ASSOCIATED APPURTENANCES.
  - 6 REMOVE EXISTING STEAM BOOSTER DUCT HUMIDIFIERS ENTIRELY INCLUDING ALL PIPING, VALVES, CONTROLS AND ASSOCIATED APPURTENANCES.
  - 7 REMOVE EXISTING COMPUTER ROOM A/C UNIT ENTIRELY INCLUDING ALL REFRIGERANT PIPING, VALVES, CITY WATER PIPING FOR INTEGRAL HUMIDIFIER, DRAIN PIPING, CONTROLS, CONDENSING UNIT ON ROOF ABOVE AND ALL APPURTENANCES.
  - 8 REMOVE (2) EXISTING 1-1/4" DRAIN PIPING FROM COMPUTER ROOM A/C UNITS BACK TO RICHARD'S BSMT. MECH. RM.
  - 9 REMOVE (2) EXISTING 3/4" CITY WATER (CW) PIPING FROM COMPUTER ROOM A/C UNITS BACK TO THE REDUCED PRESSURE BACK FLOW PREVENTER IN RICHARD'S BSMT. MECH. RM. CAP CW BRANCH PIPING NEAR BACK FLOW PREVENTER.

MARK	ISSUE DATE	DESCRIPTION
A1	01/10/08	ADDENDUM NO. 1
B10	12/14/07	BD SET

Issue Log

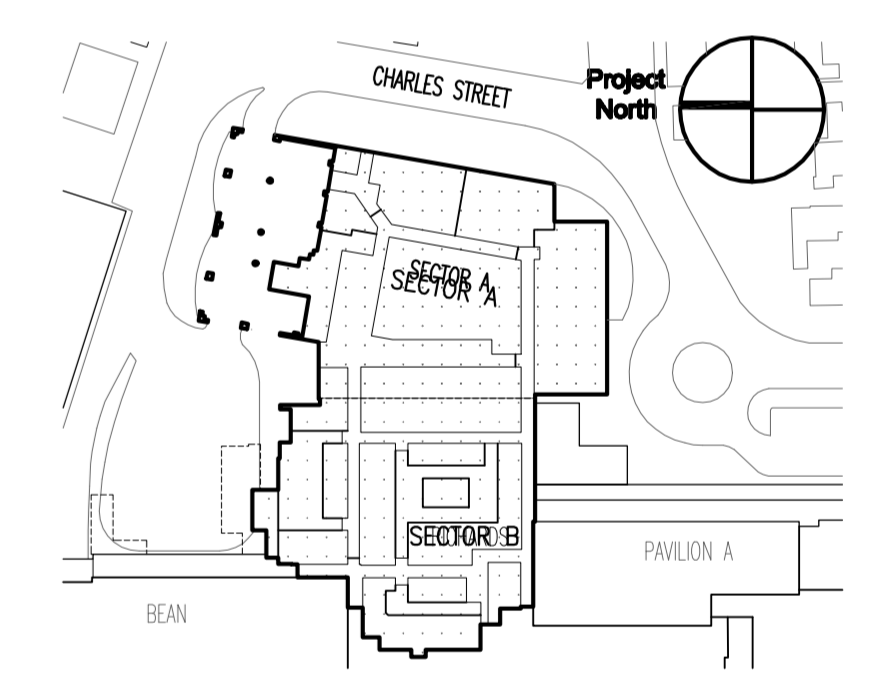

**Key Plan**

**TRO Jung|Brannen**  
 ARCHITECTURE INTERIOR DESIGN ENGINEERING MASTER PLANNING  
 22 Boston Wharf Road, Boston, Massachusetts 02210  
 Tel: 617.352.9400 Fax: 617.352.3402 www.trojungbrannen.com

**Maine Medical Center**  
 ED Expansion and Renovation  
 Portland, Maine MMC Project No. 21843

**Drawing Title**  
**HVAC BASEMENT DEMOLITION PIPING-SECTOR "B"**

Drawn By	MJC	Commission No.	4696
Approved By	MJC	Date Issued	12/14/07

Phase / Package Number Sheet Number  
**H101**

**BASEMENT DEMOLITION PLAN**  
**SECTOR "B"**  
 SCALE: 1/8"=1'-0"

