


General Notes:

- 1 (2) 2" A/C CONDENSATE PIPING FOR EACH AHU CONDENSATE PANS. RUN 2" DRAIN PIPING TO FLOOR DRAIN; TYPICAL OF 2.
- 2 ALL LPRH STEAM CONDENSATE, THIS FLOOR, DROPS DOWN THROUGH FLOOR AND IS PIPED TO CONDENSATE COOLER THEN DRAIN TO WASTE IN MOP SINK OF HOUSEKEEPING CLOSET.

MARK	ISSUE DATE	DESCRIPTION
BID	12/14/07	BID SET

Issue Log

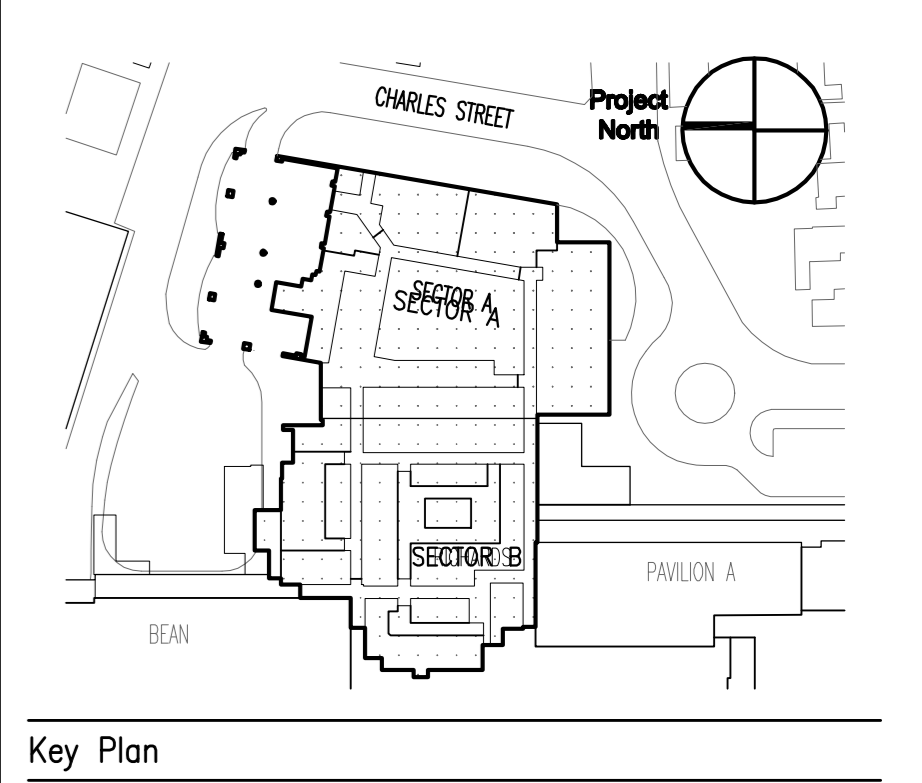

TRO Jung|Brannen
 ARCHITECTURE INTERIOR DESIGN ENGINEERING MASTER PLANNING
 22 Boston Wharf Road, Boston, Massachusetts 02210
 Tel: 617.502.9400 Fax: 617.502.3402 www.trojanbrannen.com

Maine Medical Center
 ED Expansion and Renovation
 Portland, Maine MMC Project No. 21843

Drawing Title
**HVAC FIFTH FLOOR
 MECHANICAL ROOM PLAN
 PIPING**

Drawn By	FWC	Commission No.	4696
Approved By	MJC	Date Issued	12/14/07

Phase / Package Number	Sheet Number
	H401

FIFTH FLOOR MECHANICAL ROOM PLAN
 SCALE: 1/8"=1'-0"

