



AND ASSOCIATED APPURTENANCES. RETURN CONDENSING UNIT TO OWNER AT OWNER'S (3) REMOVE EXISTING SUPPLY AND RETURN DUCTWORK ABOVE ROOF AND CUT AND CAP DUCTWORK AT ROOF LINE AND SEAL WATER TIGHT.

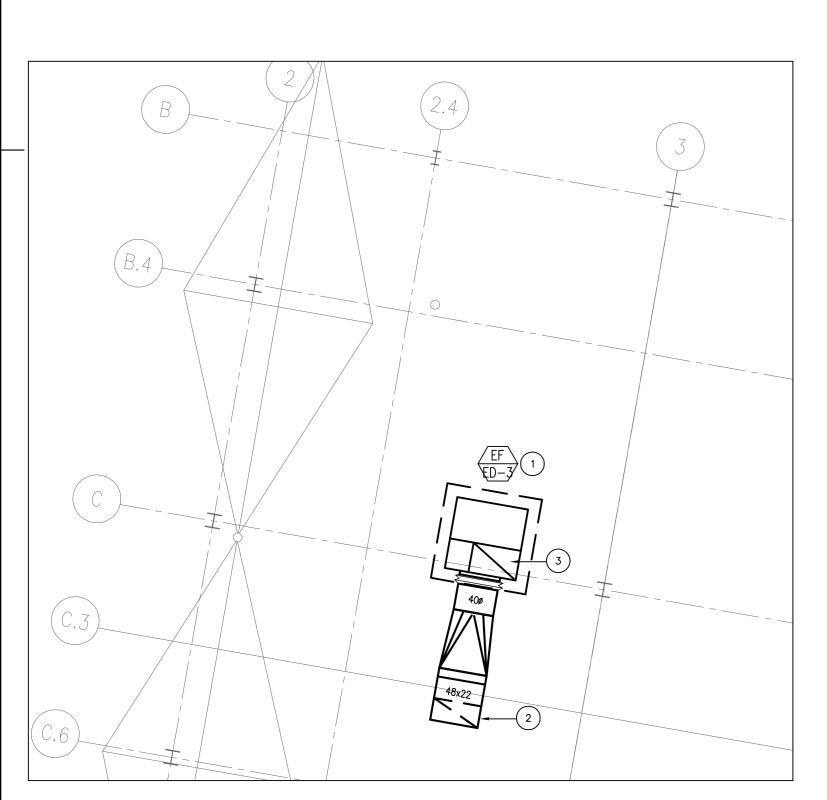



**DEMOLITION** 

SCALE: 1/8" = 1'-0"

**ROOF PART PLAN** SCALE:1/8"=1'-0"

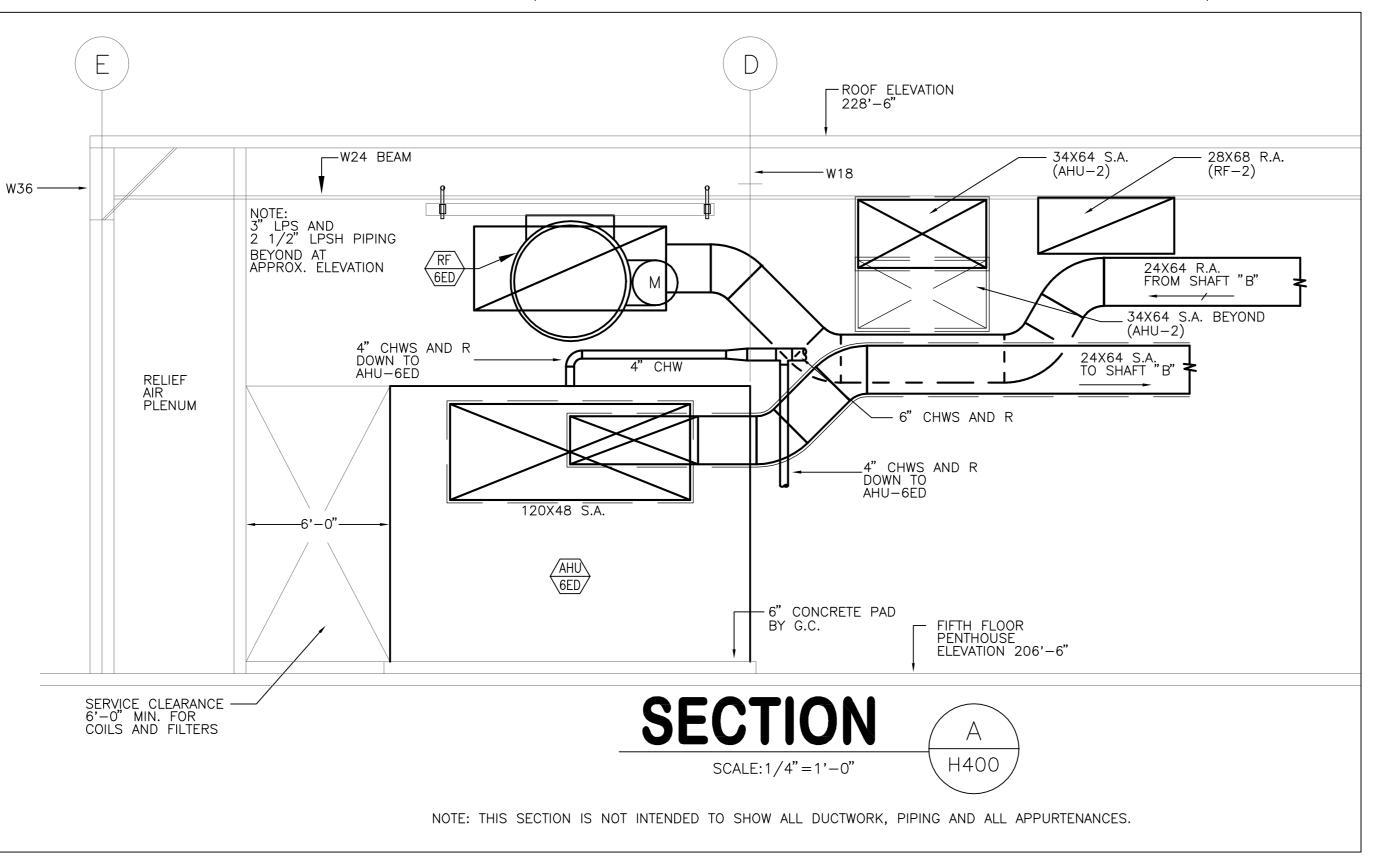

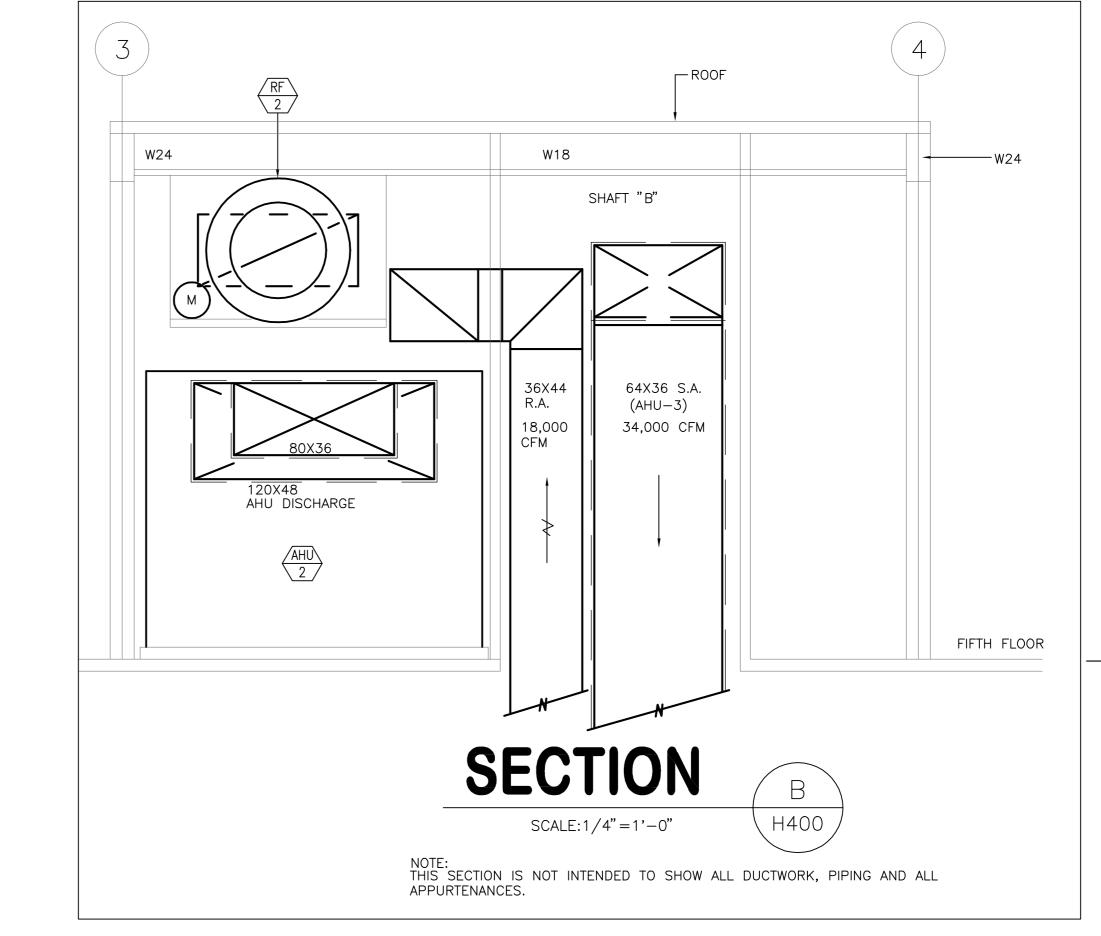

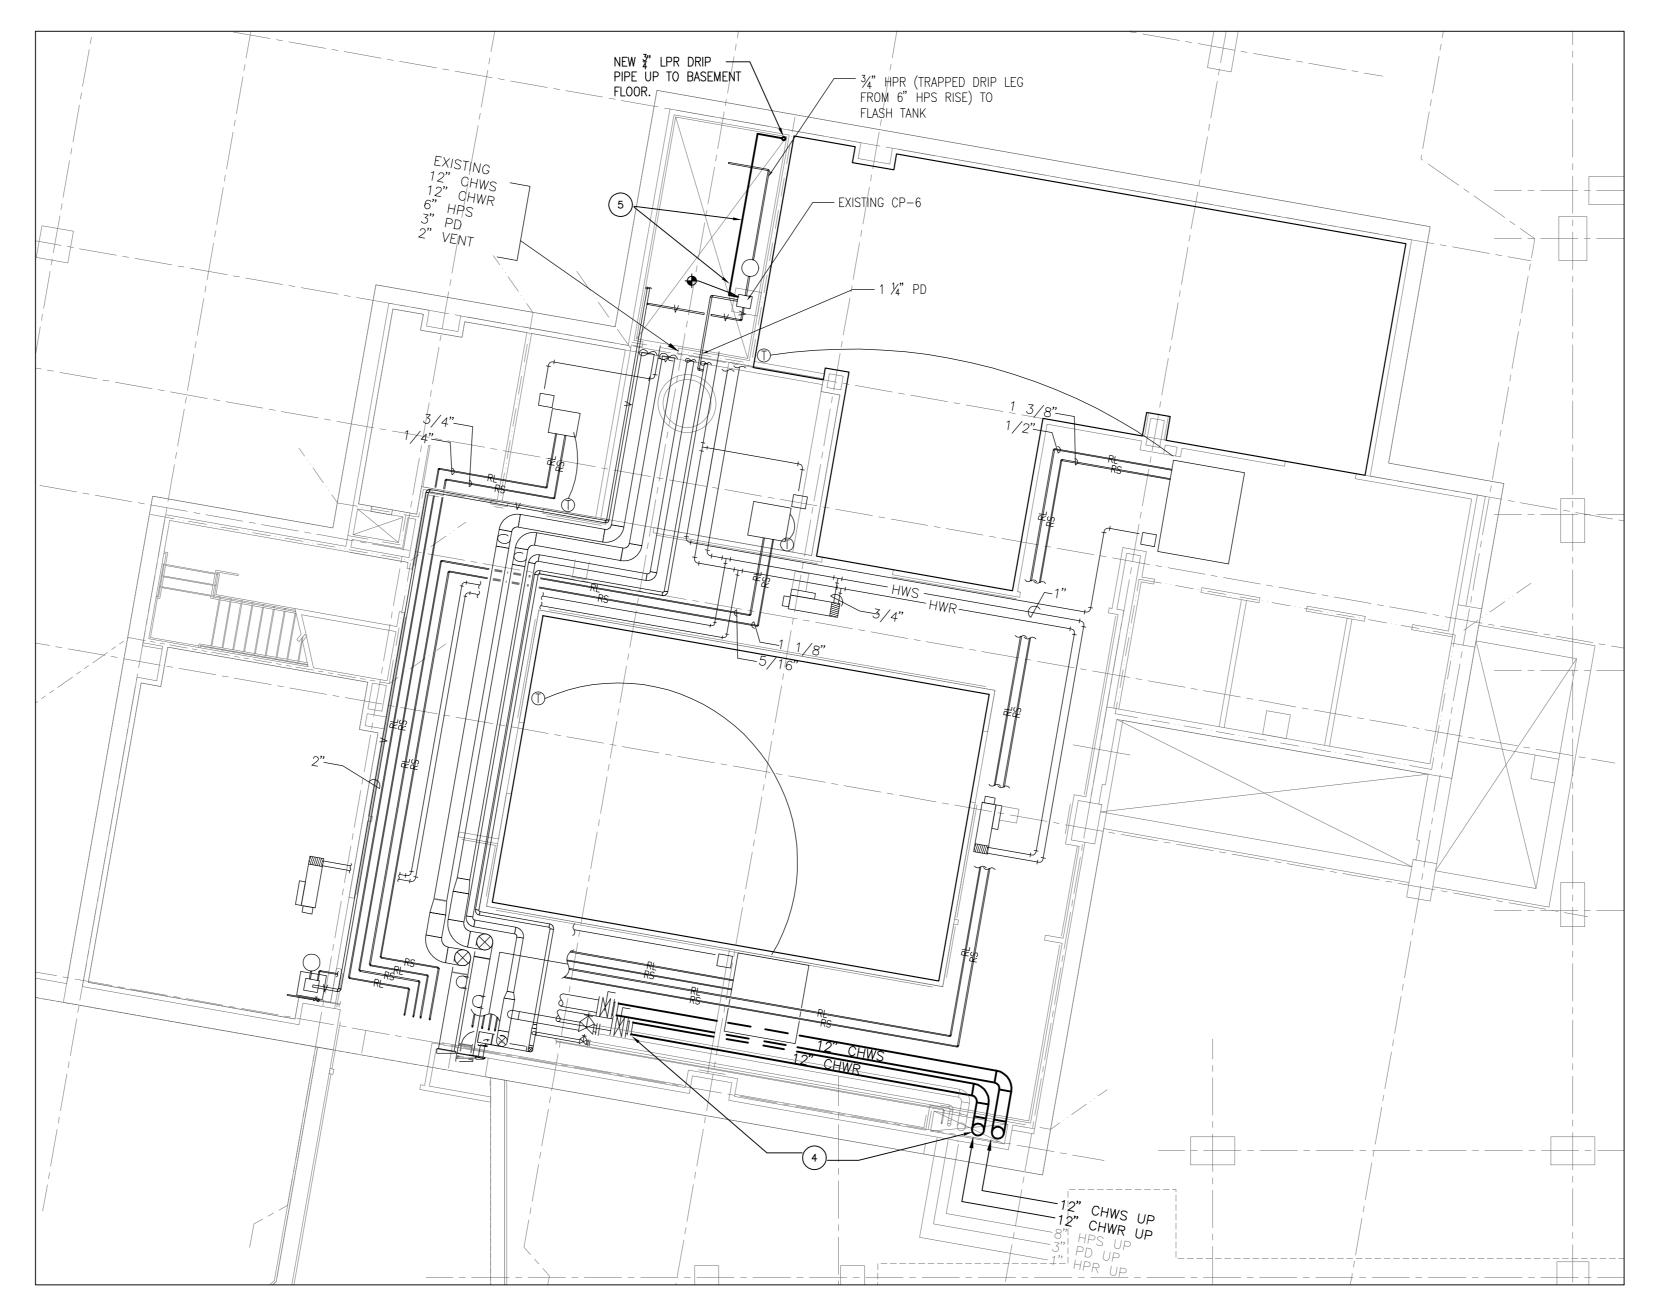

**SUB-BASEMENT PART** PLAN SCALE:1/8"=1'-0"

General Notes: DRAWING NOTES:


PROVIDE ELEVATED GALVANIZED STEEL PLATFORM FOR SUPPORT OF  $^{\prime}$  EXHAUST FAN ABOVE ROOF. PROVIDE PLATFORM WITH SUPPORT FRAME AND ROOF CURB TO ATTACH SECURELY INTO ROOF STRUCTURAL STEEL. INSTALL EXHAUST FAN ON PLATFORM AND SECURELY ATTACH BETWEEN PLATFORM AND FAN WITH VIBRATION ISOLATION SPRINGS/SEISMIC RESTRAINT TYPE

(2) 48X22 EXHAUST DUCT DOWN AND THRU ROOF. PROVIDE ROOF CURB.

PROVIDE UPBLAST FAN ARRANGEMENT WITH 5'-0" VERTICAL DISCHARGE DUC' TO TERMINATE WITH BIRDSCREEN.

CONNECT NEW 12" CHWS & CHWR PIPING TO EXISTING CHILLED WATER PIPING VALVES AND BLIND FLANGE PROVIDED UNDER CHARLES ST. PROJECT EXTEND WITH NEW 12" CHWS& CHWR PIPING UP AND INTO BASEMENT EMERGENCY DEPT. WITHIN PIPING SHAFT. ALL WORK ASSOCIATED WITH NEW 12" CHWS& CHWR PIPING SHALL BE BID AND PRICED UNDER ADD ALTERNATE NO. 11.

5 3/4" LPR DRIP TO RUN OVER AND CONNECT INTO EXISTING CP-6 CONDENSATE RECEIVER INLET.

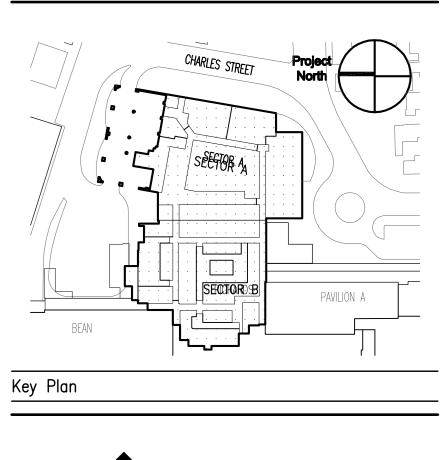


ISSUE DATE DESCRIPTION

12/14/07 BID SET

TRO Jung Brannen

ARCHITECTURE INTERIOR DESIGN ENGINEERING MASTER PLANNING

22 Boston Wharf Road, Boston, Massachusetts 02210 Tel 617.502.9400 Fax 617.502.3402 www.trojungbrannen.com

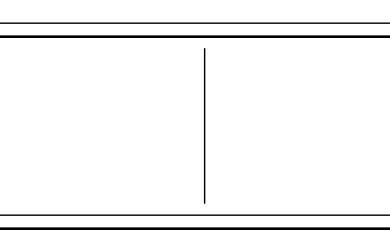

Maine Medical Center

ED Expansion and Renovation Portland, Maine MMC Project No. 21843

Drawing Title **HVAC PART PLANS AND SECTIONS** 

MJC Date Issued 12/14/07

Phase / Package Number | Sheet Number H403

0' 0 0