


General Notes:

MARK	ISSUE DATE	DESCRIPTION
BID	12/14/07	BID SET

Issue Log

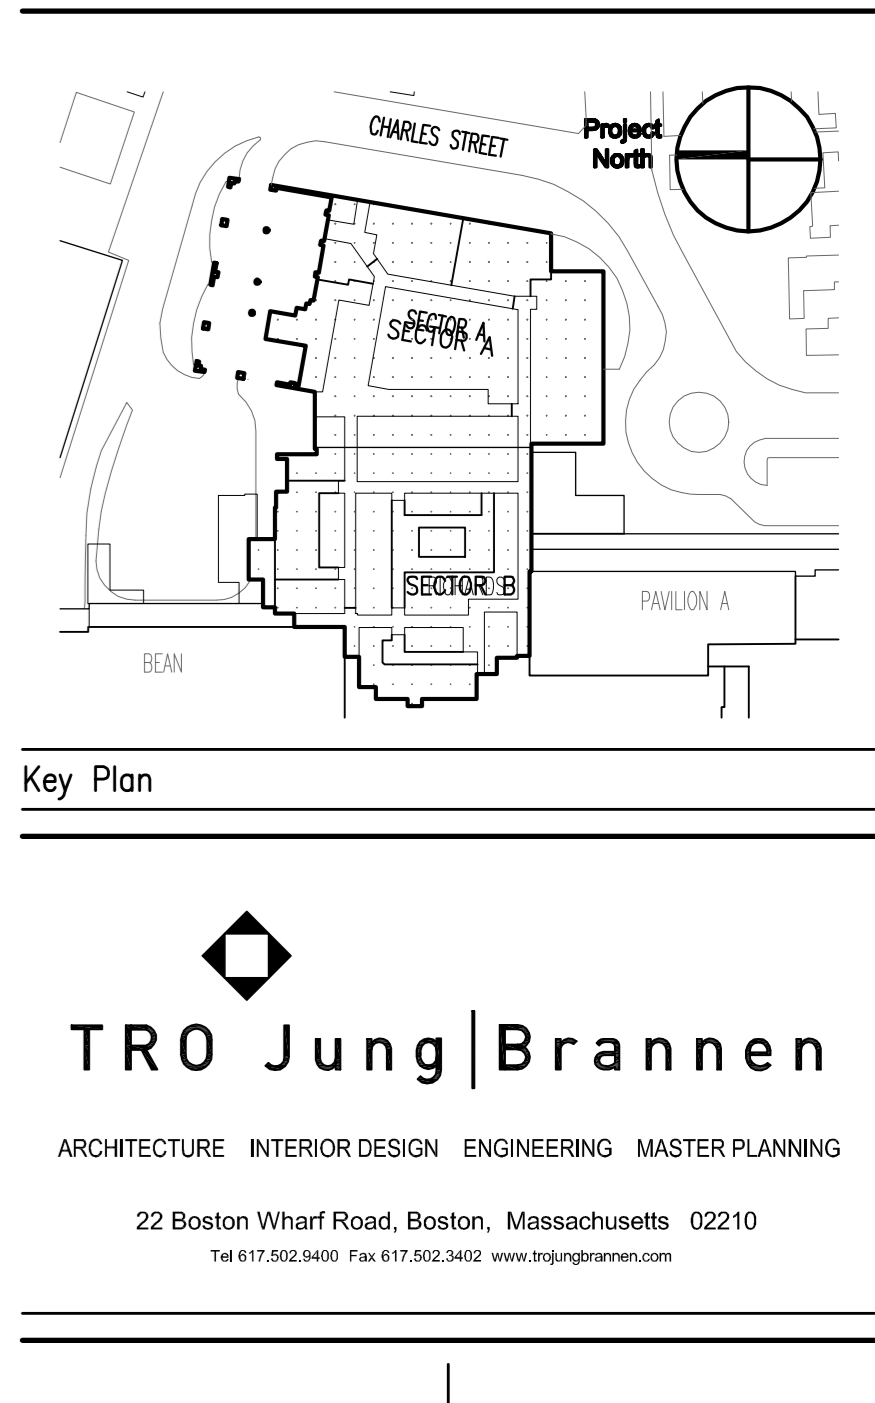

TRO Jung|Brannen
ARCHITECTURE INTERIOR DESIGN ENGINEERING MASTER PLANNING

22 Boston Wharf Road, Boston, Massachusetts 02210
Tel 617.502.8400 Fax 617.502.3402 www.trojungbrannen.com

Maine Medical Center
ED Expansion and Renovation
Portland, Maine MMC Project No. 21843

Drawing Title
HVAC TYPICAL DETAILS SHEET NO. 1

Drawn by FWC Commission No. 4696
Approved by MJC Date Issued 12/14/07

Phase / Package Number Sheet Number
H601