


1 ENLARGED FLOOR PATTERN PLAN
SCALE: 3/8" = 1'-0"

2 ENLARGED ROCK PATTERN PLAN
SCALE: 3/4" = 1'-0"

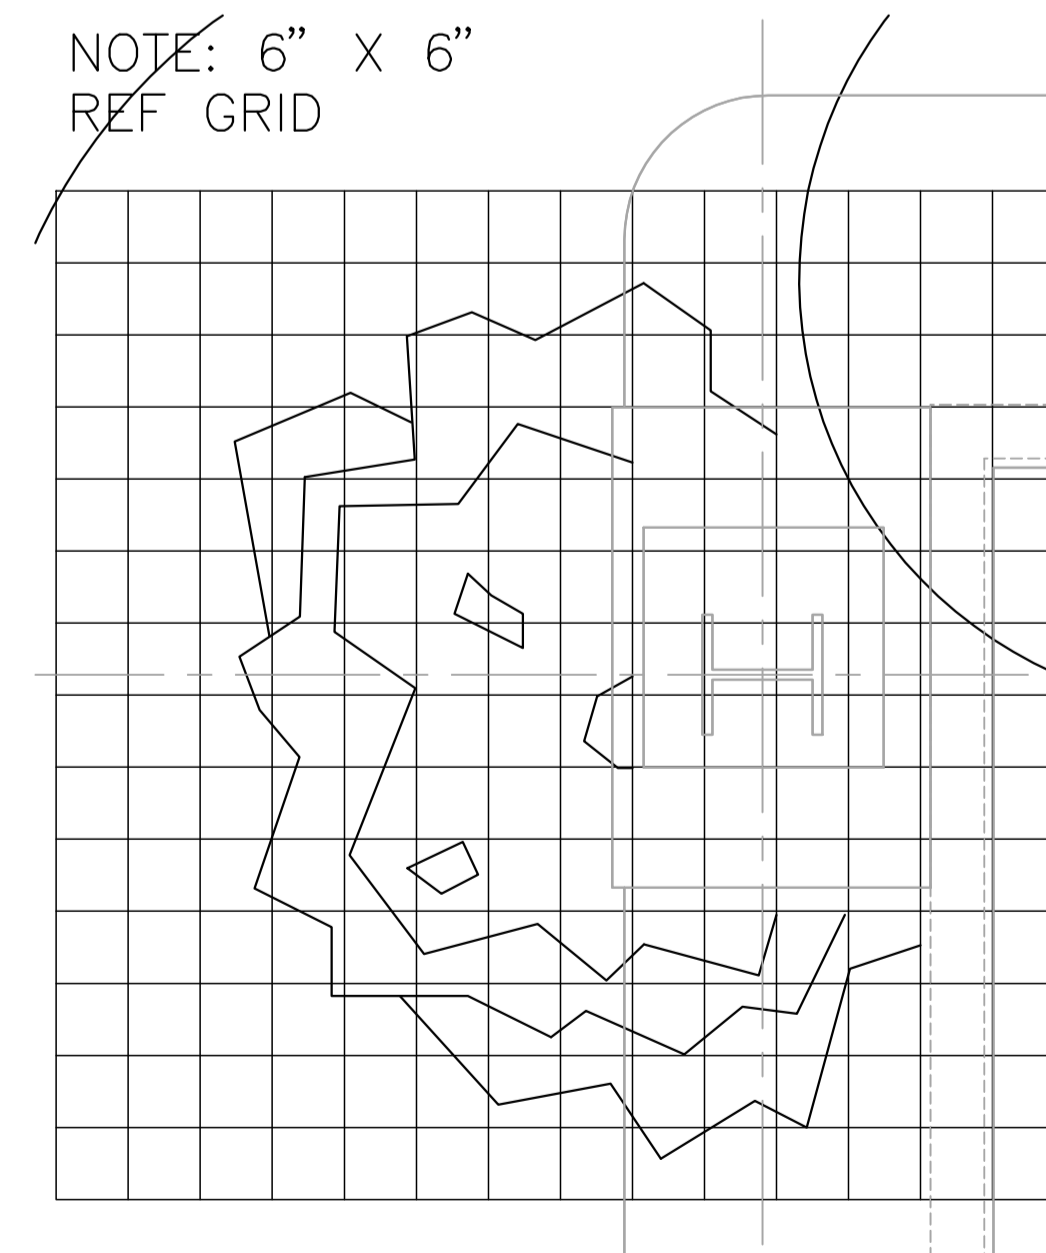

General Notes:


1. THESE DRAWINGS ARE FOR DIAGRAMMATIC PURPOSES AND ILLUSTRATE THE DISTRIBUTION OF ACCENT COLORS ONLY. WHEN NO ACCENT COLOR IS SHOWN, THE BASE COLOR SHALL BE UTILIZED.
2. REFER TO THE ROOM FINISH SCHEDULE AND ARCHITECTURAL SPECIFICATIONS FOR INFORMATION REGARDING THE SPECIFIED FINISH.
3. IT IS THE RESPONSIBILITY OF EACH TRADE TO SUBMIT TO THE ARCHITECT SAMPLES OF ALL MATERIALS, COLORS AND FINISHES SPECIFIED FOR APPROVAL AND VERIFICATION PRIOR TO INSTALLATION.

Floorcovering Symbol Key:

REFER TO FINISH DISTRIBUTION INDEX SHEET FOR MATERIAL CODE DESIGNATIONS.

- CARPET DISTRIB. SYMB. MATERIAL CODE
- RESILIENT TILE FLOORING DISTRIB. SYMB. MATERIAL CODE
- RESILIENT SHEET FLOORING DISTRIB. SYMB. MATERIAL CODE
- CERAMIC TILE DISTRIB. SYMB. MATERIAL CODE
- PORCELAIN TILE DISTRIB. SYMB. MATERIAL CODE
- STONE DISTRIB. SYMB. MATERIAL CODE
- REDUCER/TRANSITION STRIP

MARK	ISSUE DATE	DESCRIPTION
BID	12/14/07	BID SET

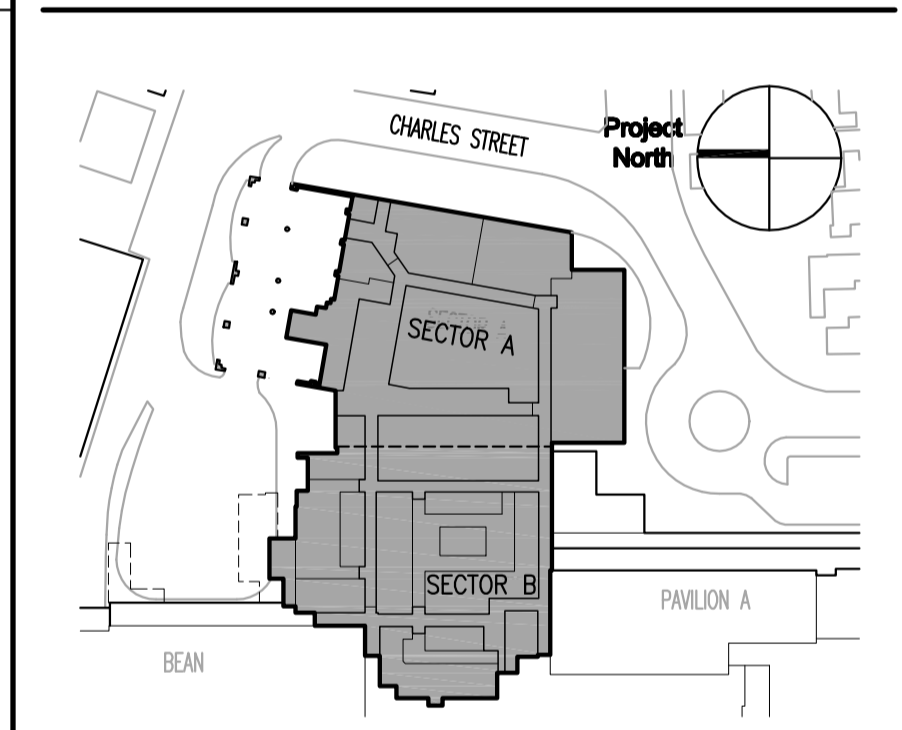

Key Plan

TRO Jung|Brannen
 ARCHITECTURE INTERIOR DESIGN ENGINEERING MASTER PLANNING
 22 Boston Wharf Road, Boston, Massachusetts 02210
 Tel 617.502.9400 Fax 617.502.3402 www.trojungbrannen.com

Maine Medical Center
 ED Expansion and Renovation
 Portland, Maine MMC Project No. 21843

Drawing Title
ENLARGED PARTIAL FLOOR FINISH DISTRIBUTION PLAN

Drawn By	JET	Commission No.	4696
Approved By	AF	Date Issued	12/14/07

Phase / Package Number	Sheet Number
	20BF.B.2