






**J1 SECTION**  
1-1/2"=1'-0"

**J4 SECTION**  
1-1/2"=1'-0"

**J7 SECTION**  
1-1/2"=1'-0"

**J10 \***  
\*

**F13 SECTION**  
1-1/2"=1'-0"

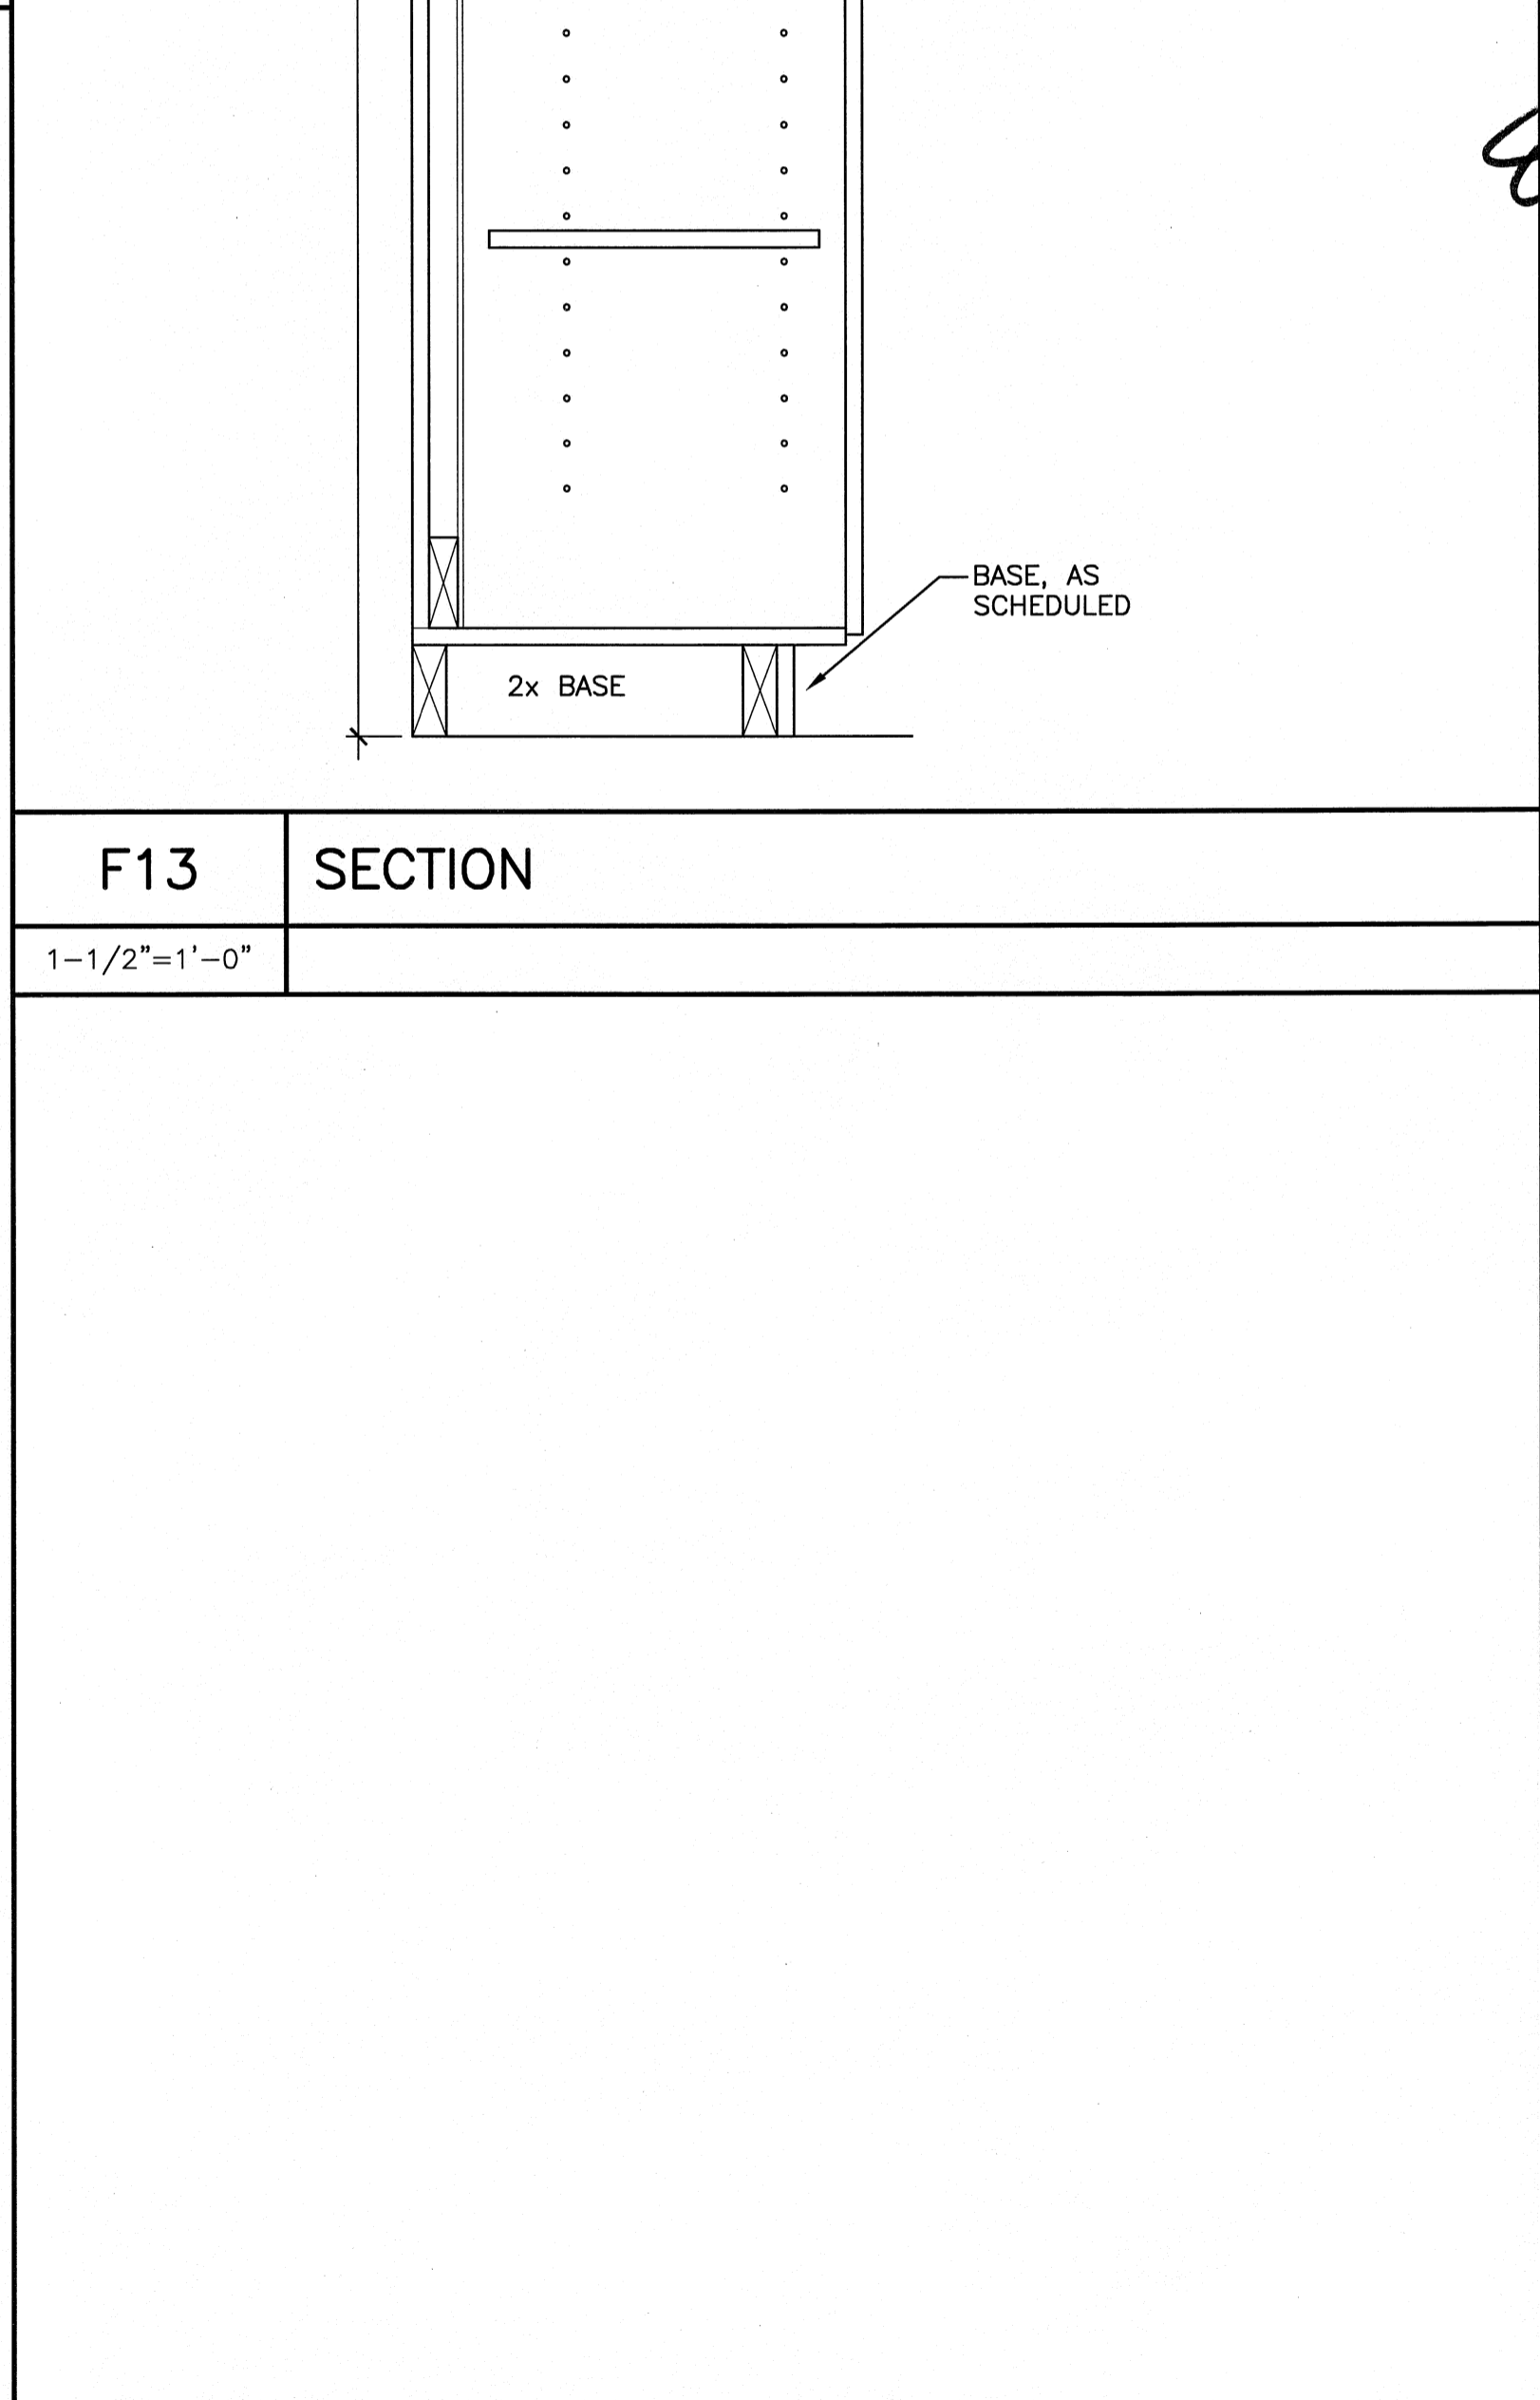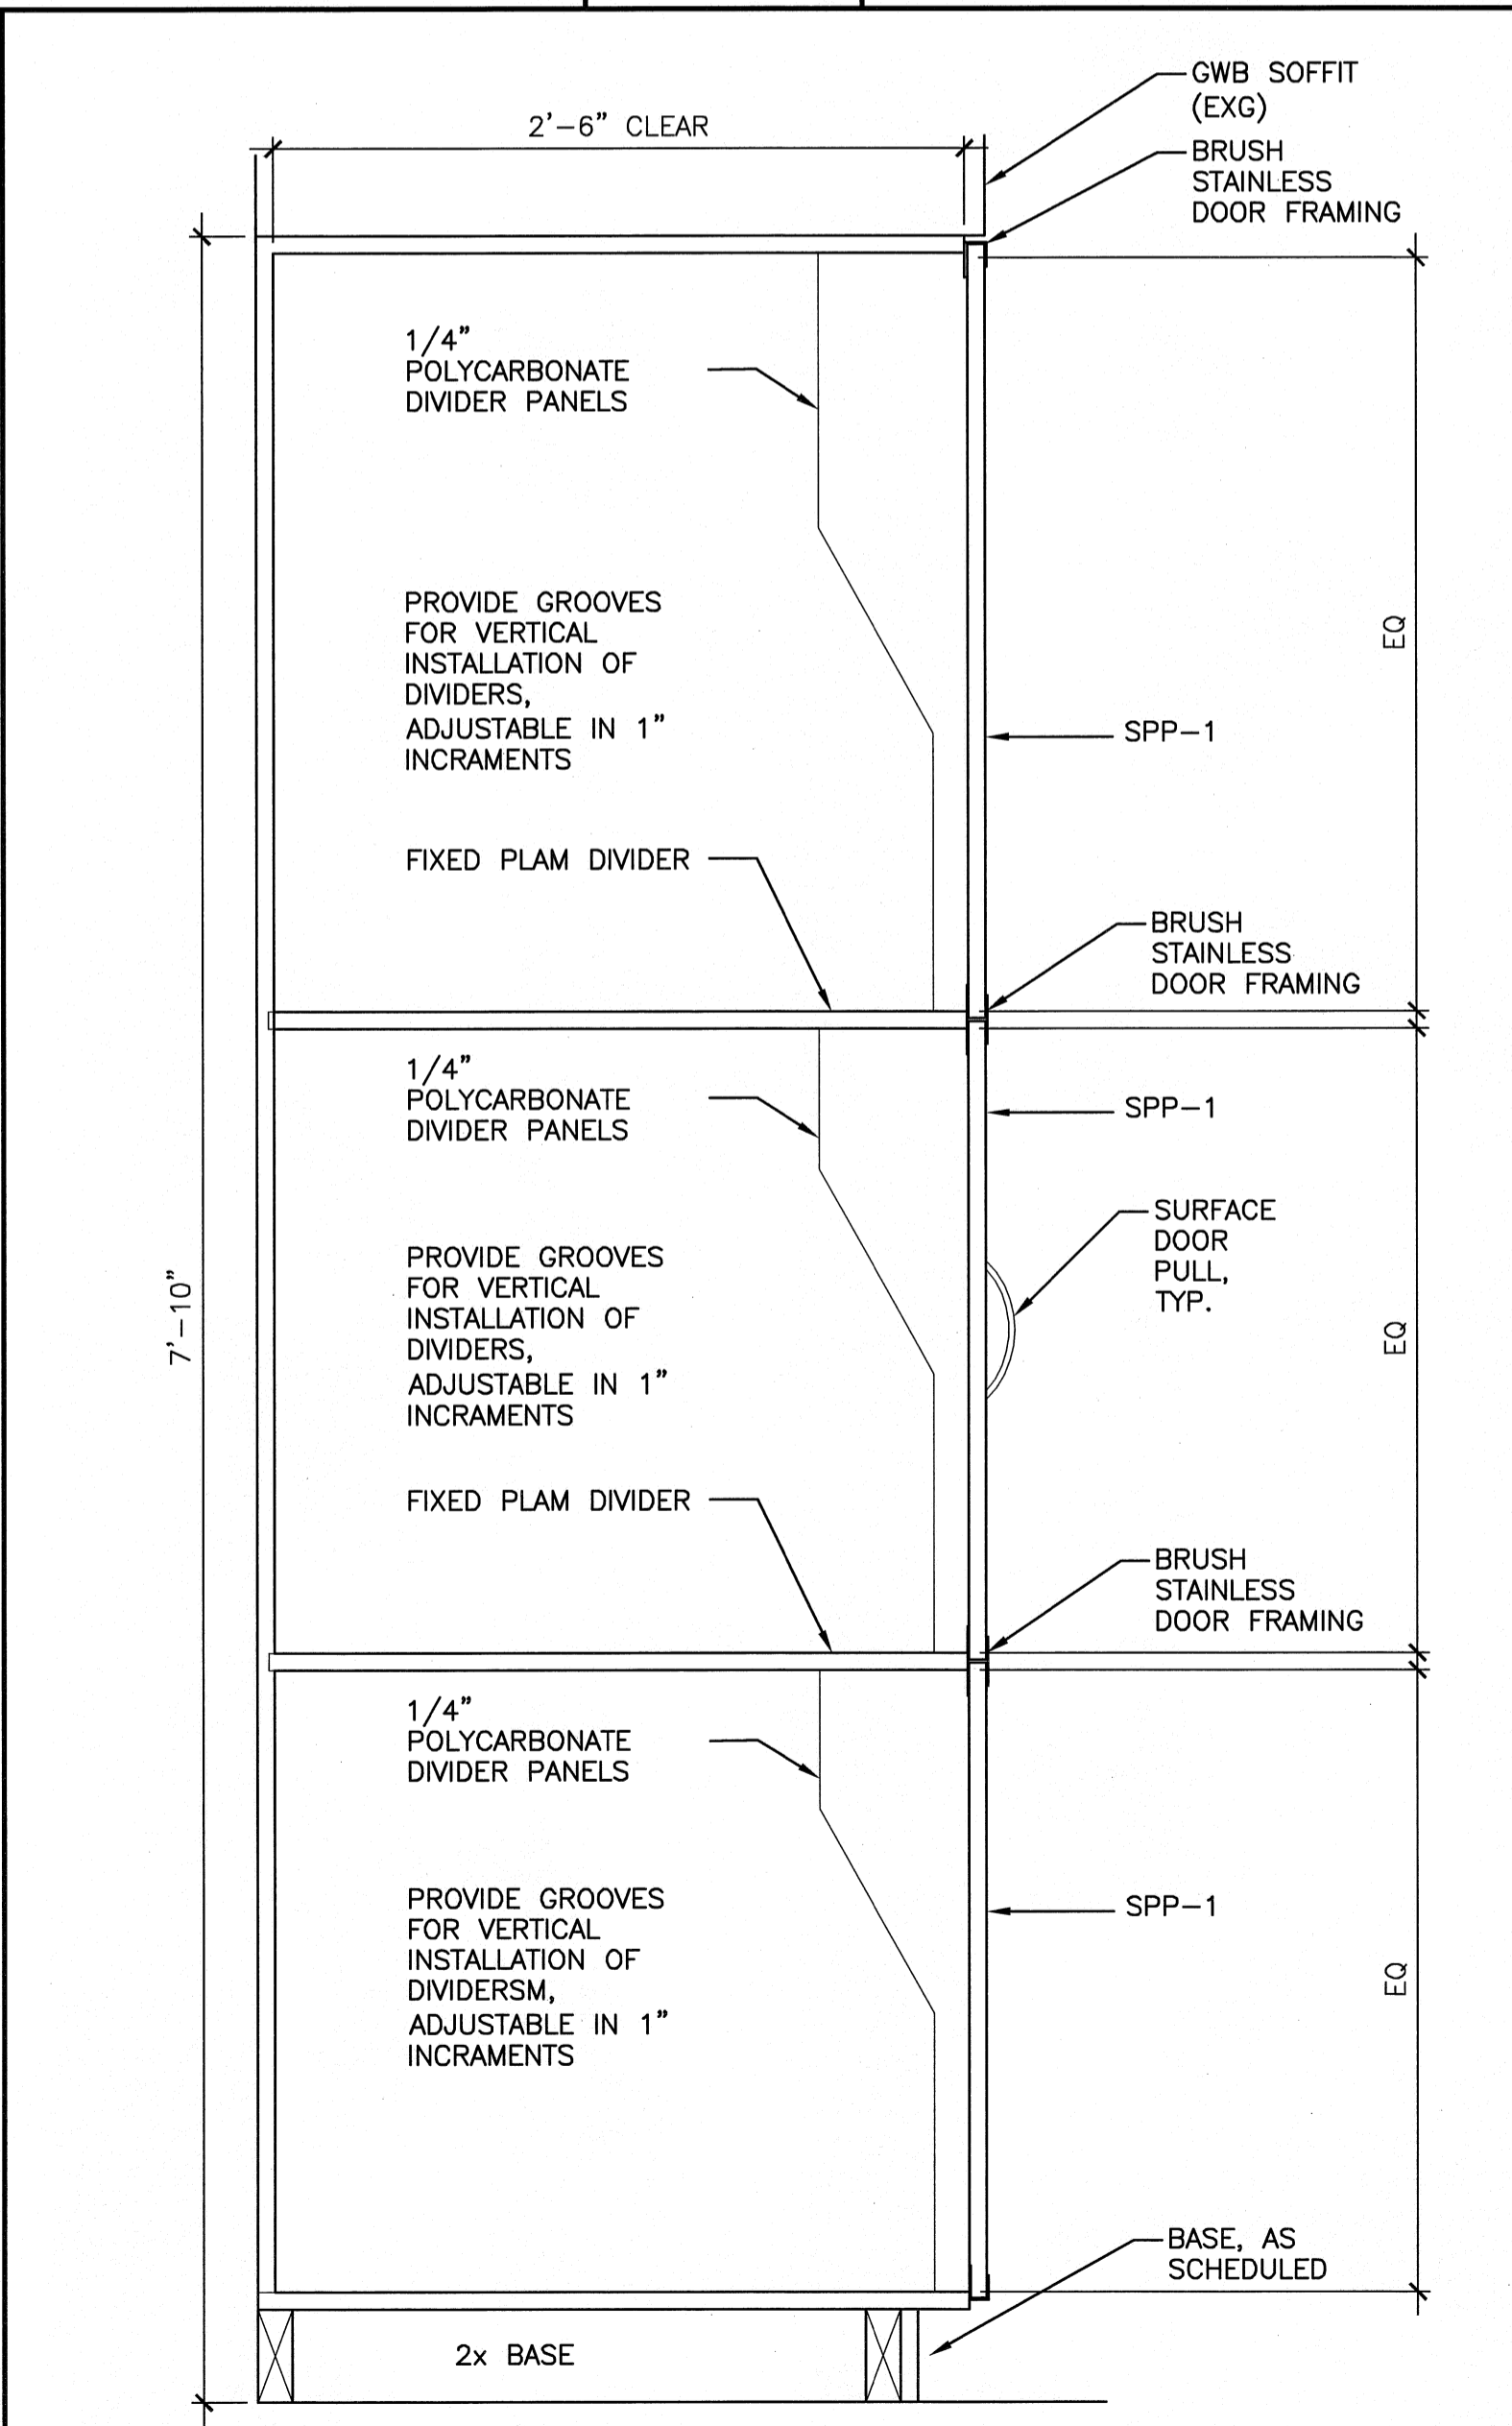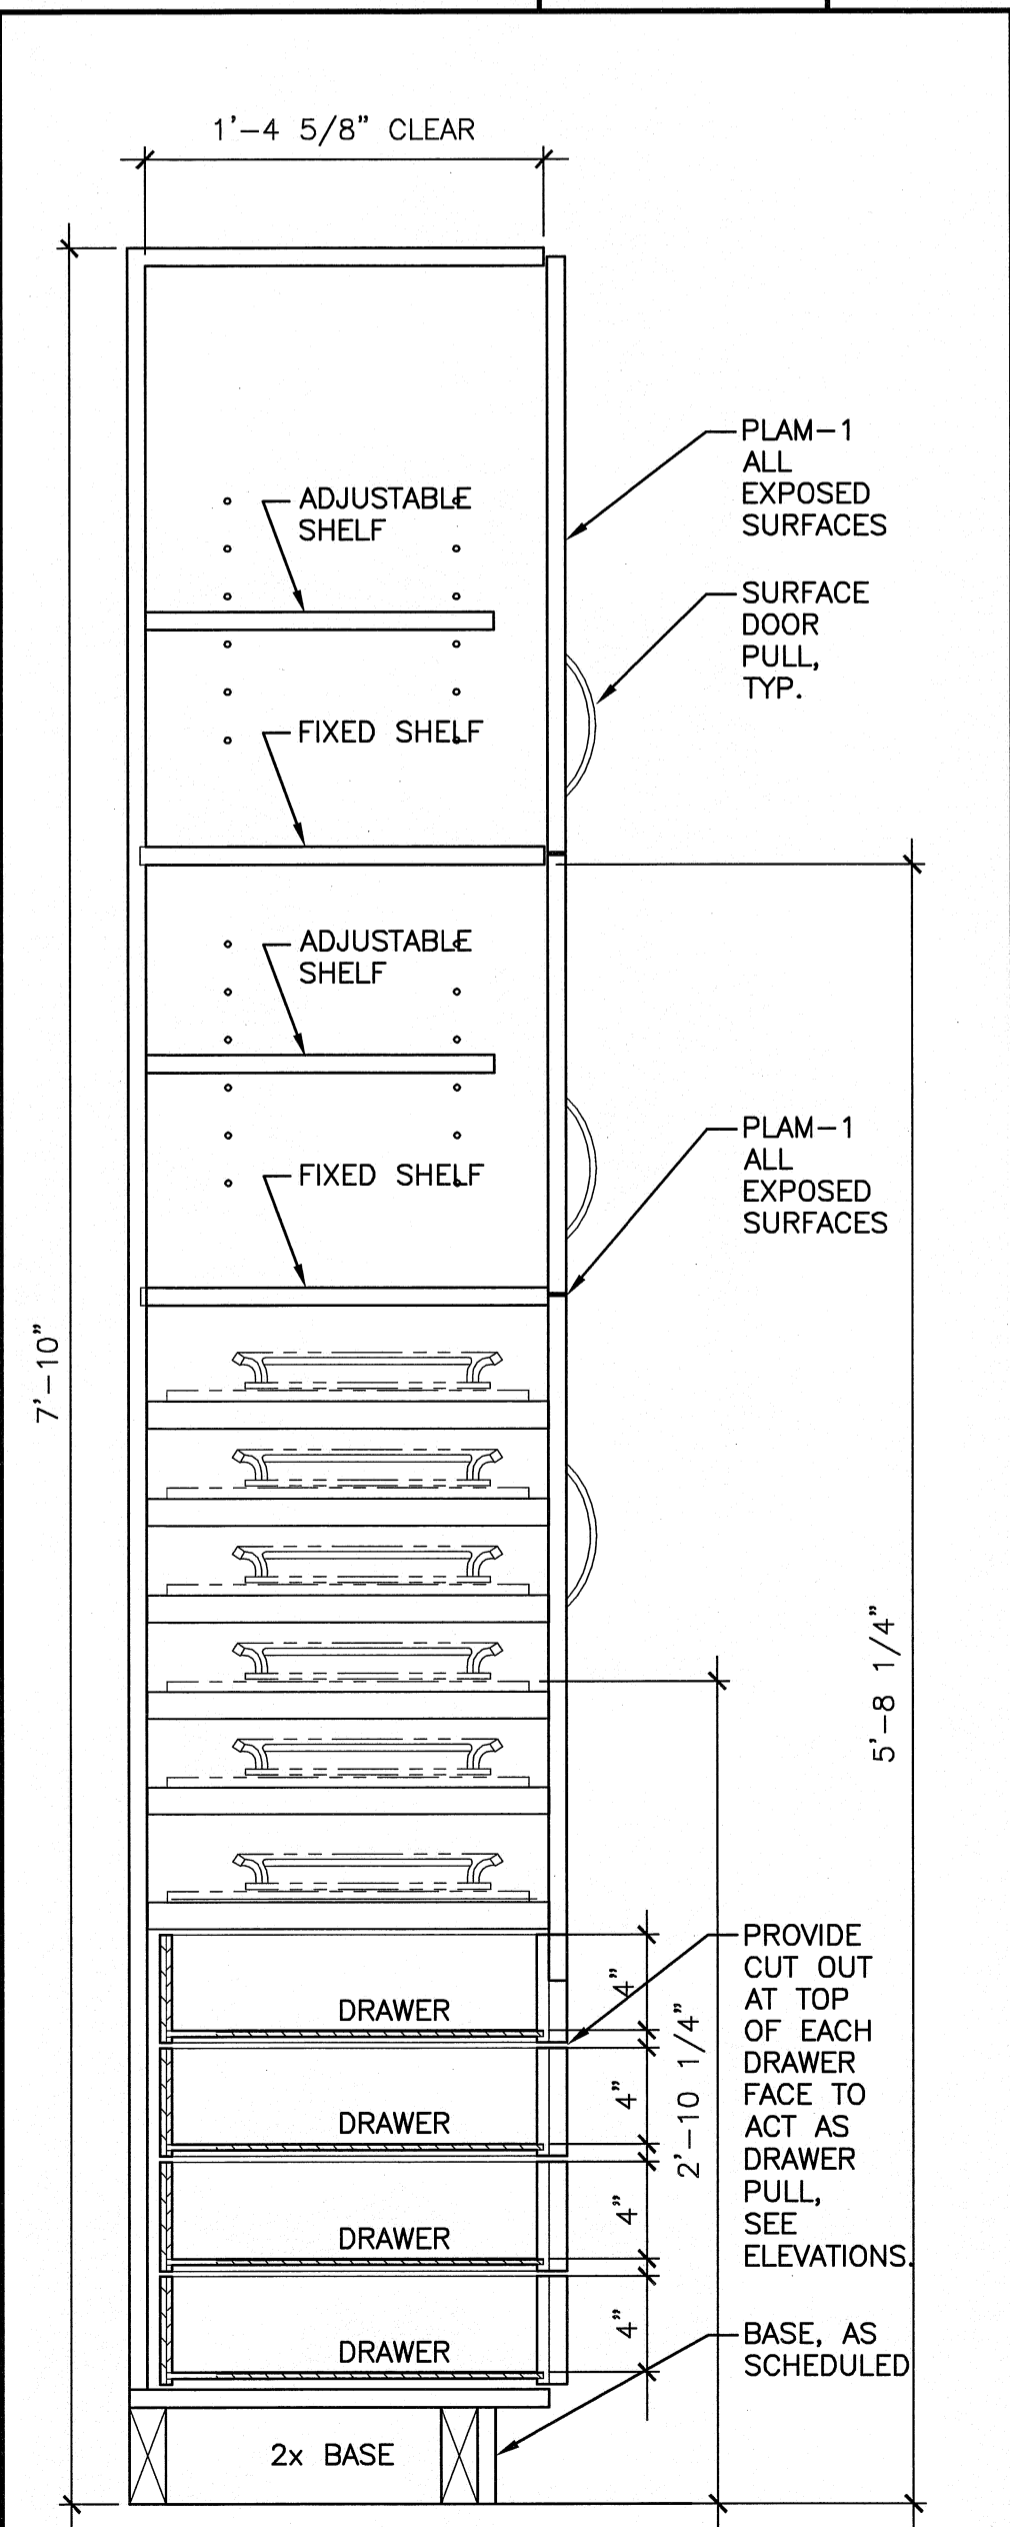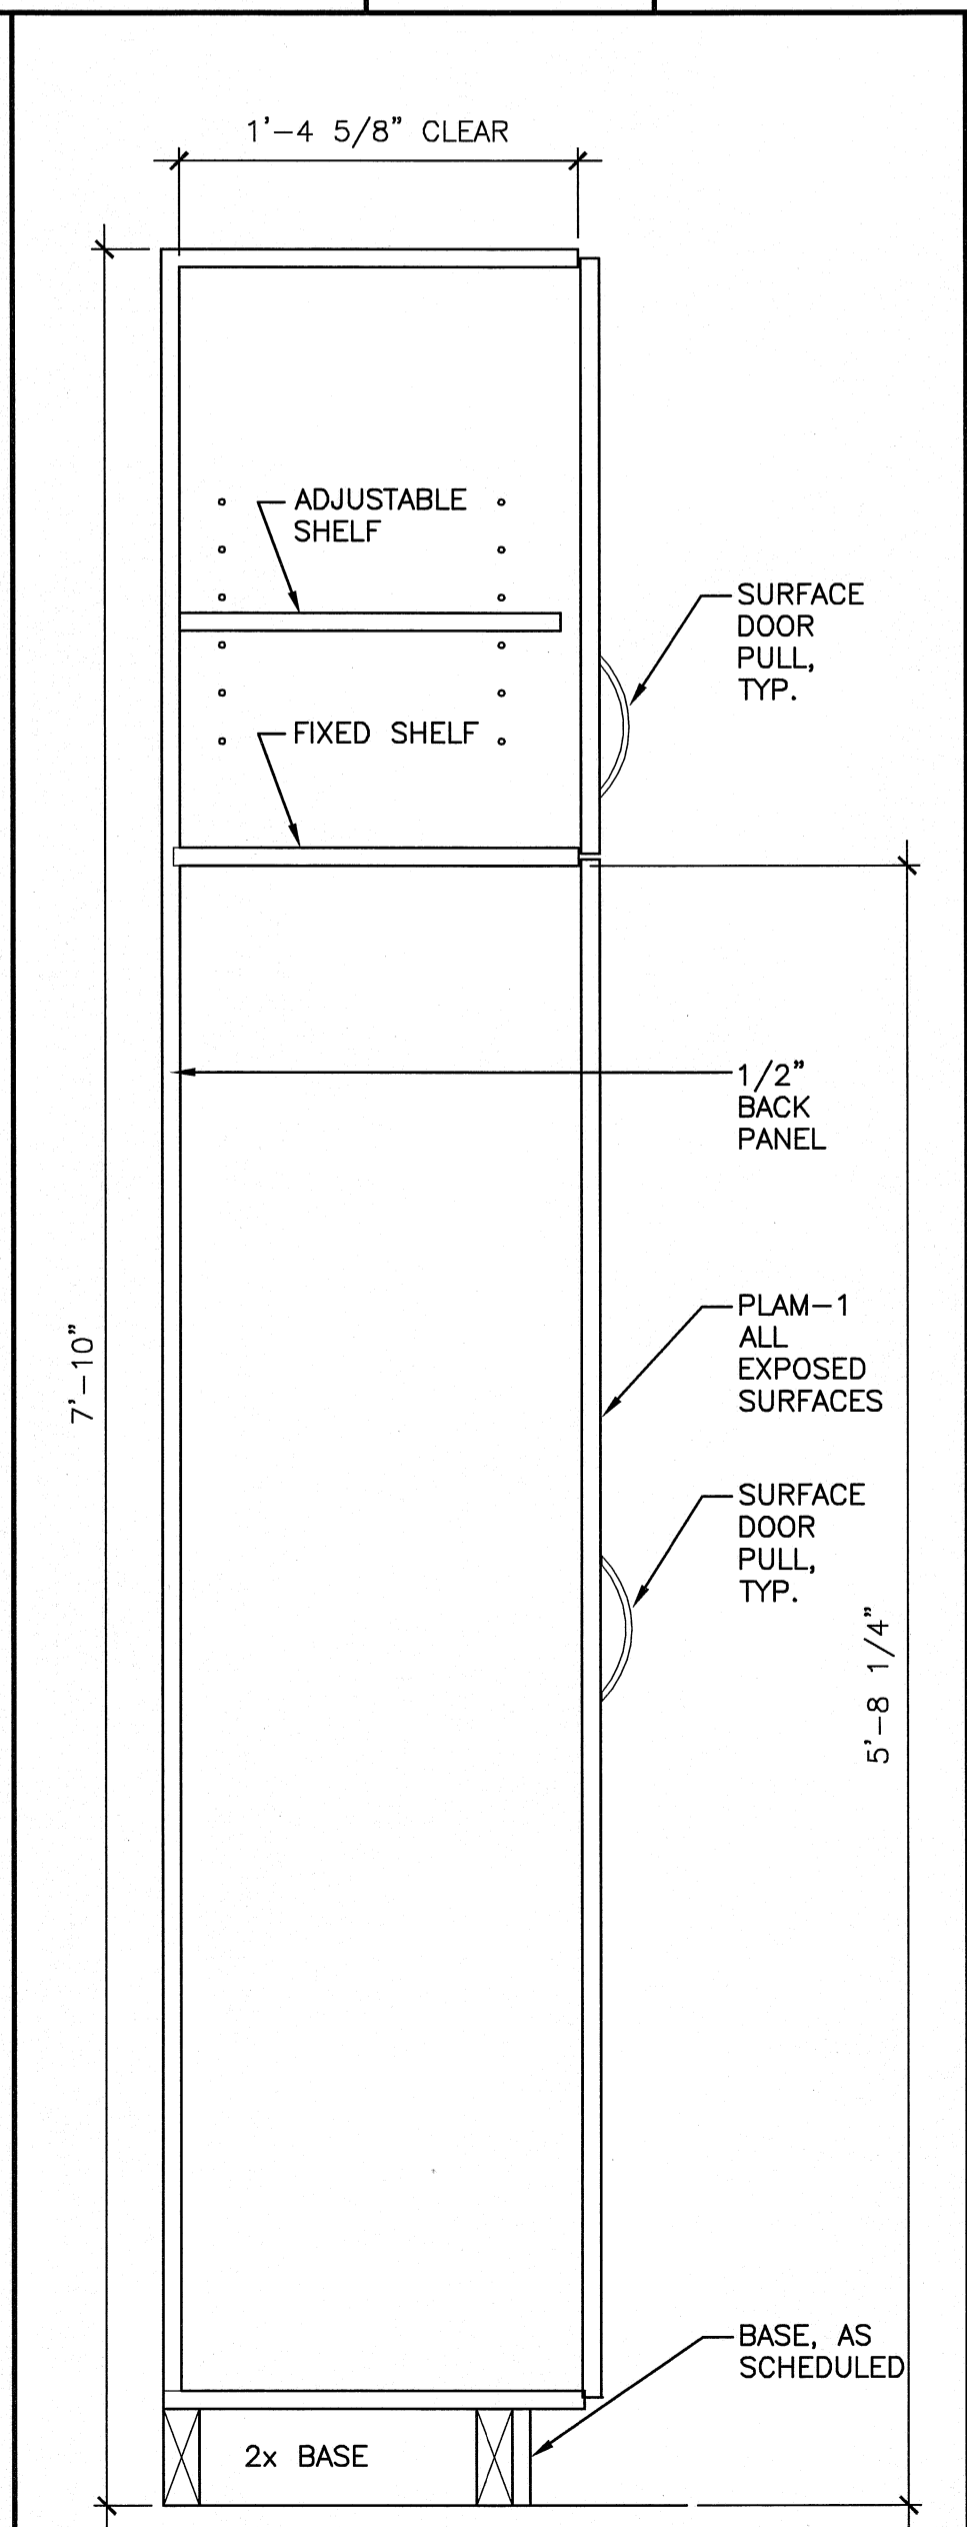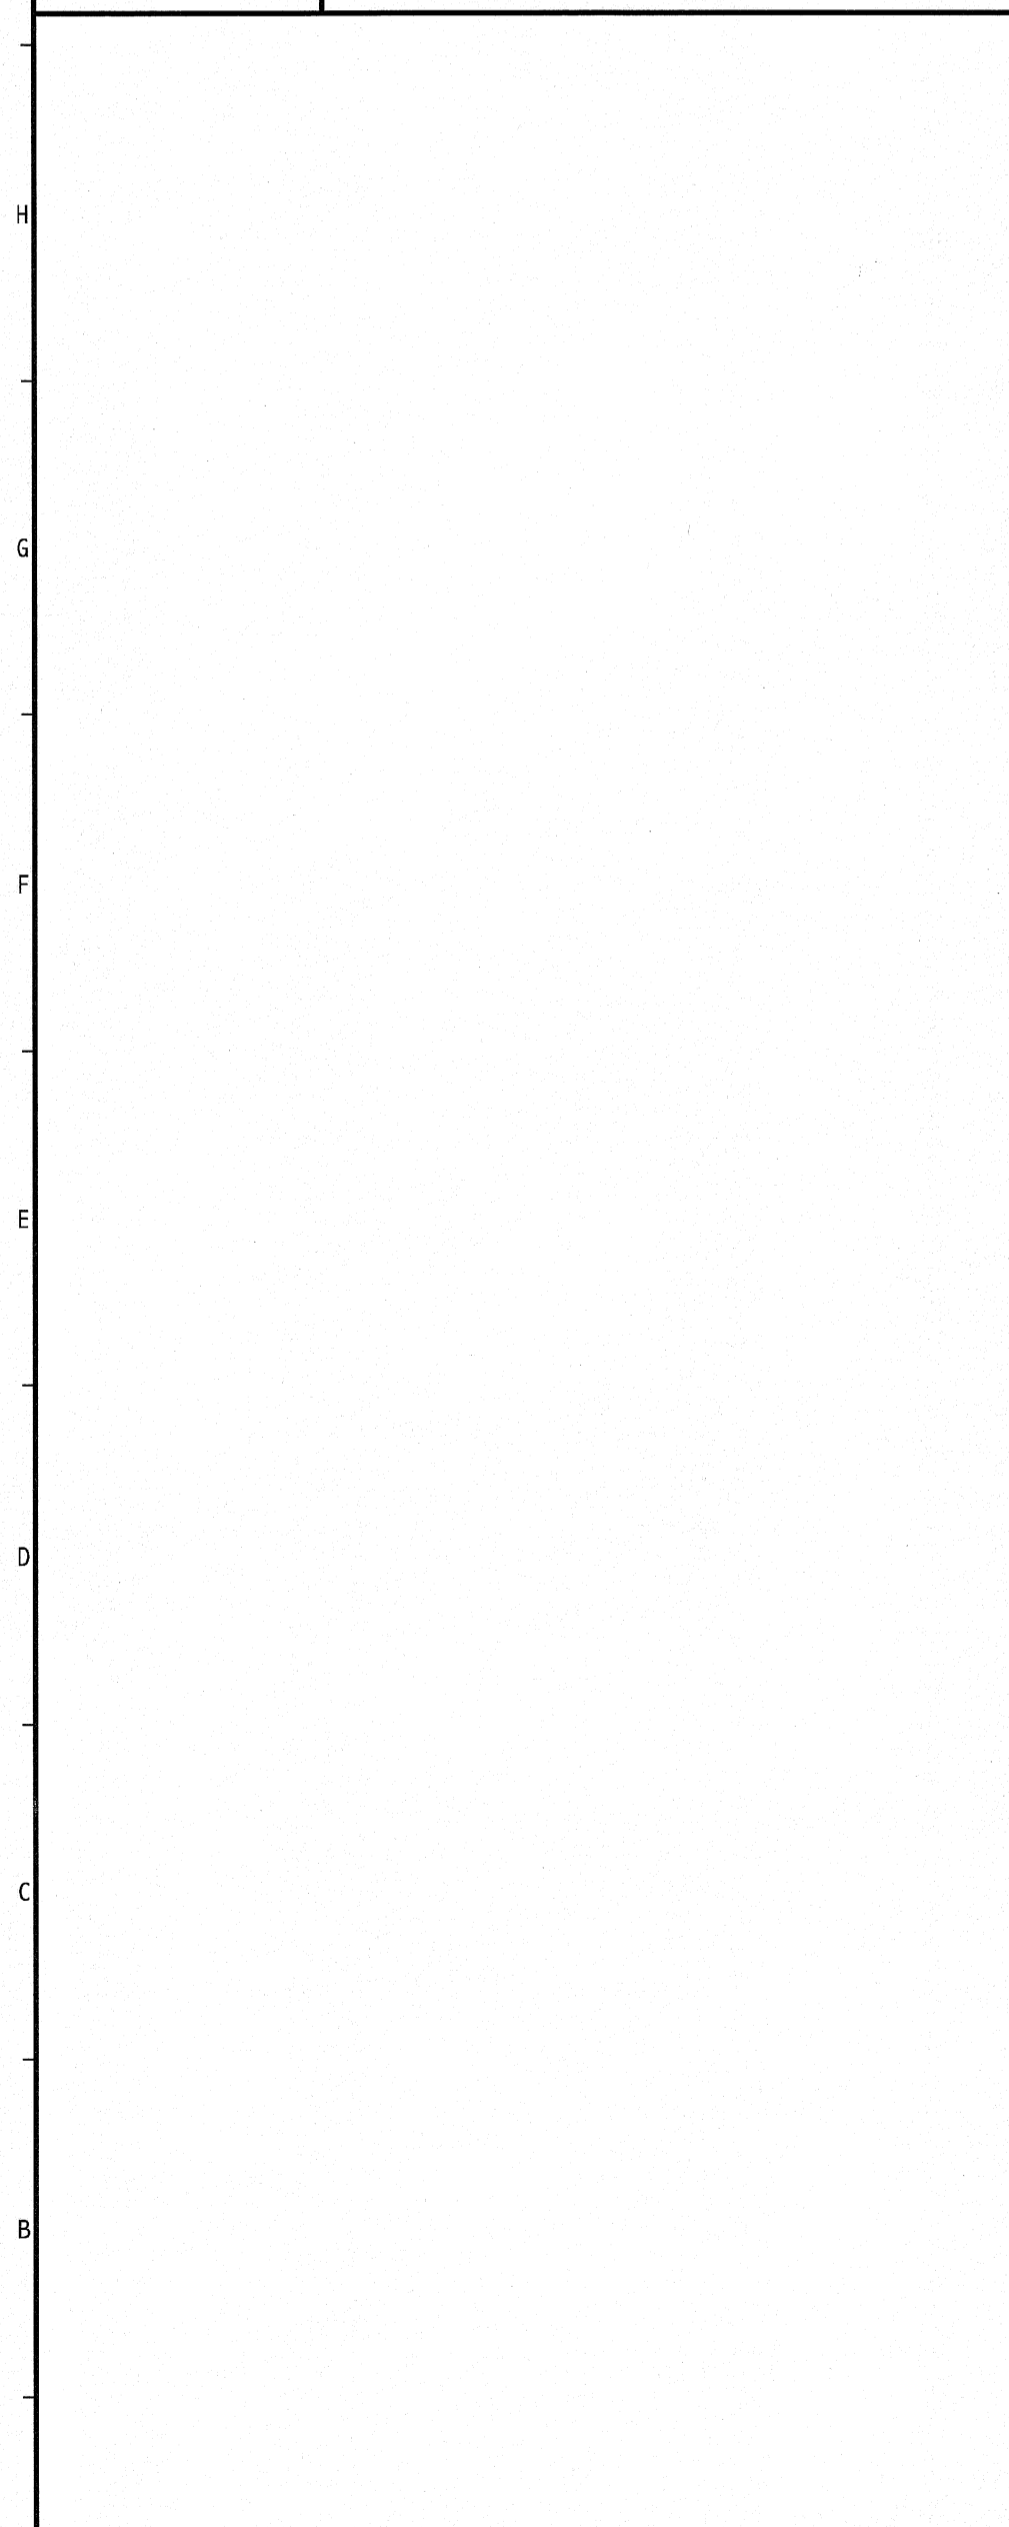

**A1 SECTION**  
1-1/2"=1'-0"

**A3 SECTION**  
1-1/2"=1'-0"

**A6 SECTION**  
1-1/2"=1'-0"

**A8 SECTION**  
1-1/2"=1'-0"

**A13 \***  
\*

144 Fore Street P.O. Box 618  
Portland, Maine 04104  
Tel. (207) 772-3846  
Fax. (207) 772-1070  
www.smrtinc.com

ARCHITECTURE  
ENGINEERING  
PLANNING  
INTERIOR DESIGN  
COMMISSIONING

**SMRT**

9-22-08

MAINE MEDICAL CENTER  
LINAC REPLACEMENT PROJECT  
22 BRAWHALL ST PORTLAND, MAINE

ISSUED FOR CONSTRUCTION  
9-19-08

GRAPHIC SCALE:  
0" 1"

SCALE: AS NOTED

PROJECT MANAGER: CDP  
JC/DRAWN BY: MDR  
A/E OF RECORD: CDP  
CAD FILE: AE502-08134  
PROJECT NO: 08134  
DATE: 9-19-08

SHEET TITLE:  
MILLWORK SECTIONS

SHEET No.  
**AE502**