

Auburn Business Park
46 Harriman Drive
Auburn, Maine 04210

207.784.5100 tel
207.782.3017 fax
www.harriman.com

Building communities
since 1870

A D D E N D U M

Date November 7, 2008
To Prospective Bidders
Re Addendum No. 1 to the Bidding Documents for:

Maine Medical Center
HVAC Lab Renovations
Portland, ME
Project No. 08101

This Addendum forms a part of the Contract Documents and modifies the original Bidding documents dated October 31, 2008. Acknowledge receipt of this Addendum in the space provided in the Bid Form.

This Addendum consists of two pages and Drawings listed on page two.

Harriman




Clifton W. Greim, P.E.
President

DRAWING REVISED AND REISSUED WITH THIS ADDENDUM, DATED 11/7/08

1. MD10.1 – Mechanical Lower and First Floor Demolition
2. M10.1 - Mechanical First Floor Duct Work

DRAWINGS ISSUED WITH THIS ADDENDUM, DATED 11/7/08:

1. SKA1 – Revised Partial Plan
2. SKA2 – Revised Partial Plan
3. SKA3 – 1st Floor Steam Piping
4. SKA4 – Revised Section Drawing
5. SKA5 – Basement Steam Piping

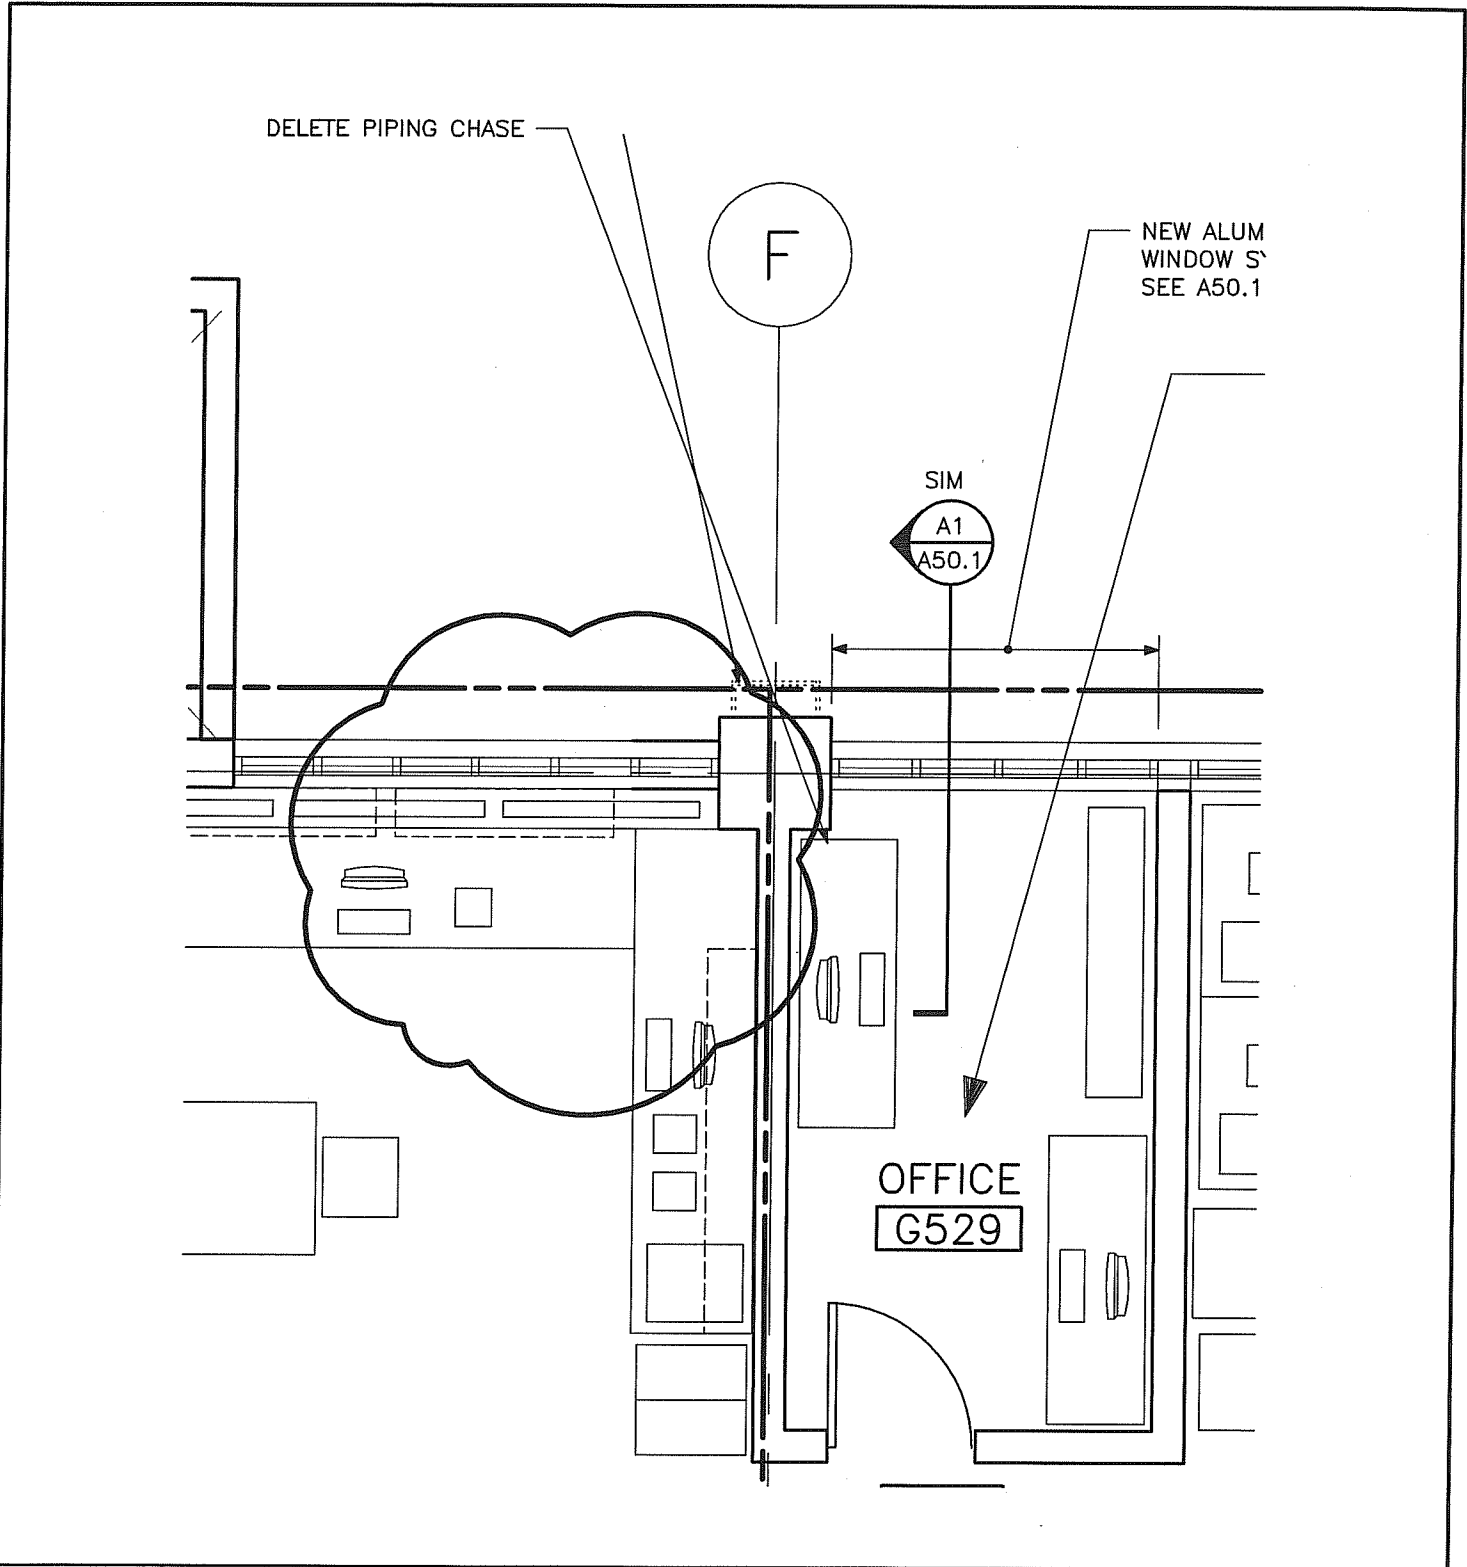

REVISED PARTIAL PLAN



Scale 1/4"=1'-0"

HARRIMAN
 Architects + Engineers

Auburn, Maine
 207.784.5100 tel
 207.782.3017 fax
 www.harriman.com

Portland, Maine
 207.775.0053 tel
 207.775.0460 fax
 © 2007


Project Title
**MAINE MEDICAL CENTER
 HVAC LAB RENOVATIONS**

PORTLAND, ME

HA Project No. **08101**

Drawing Number
SKA1

Date **11-07-08**

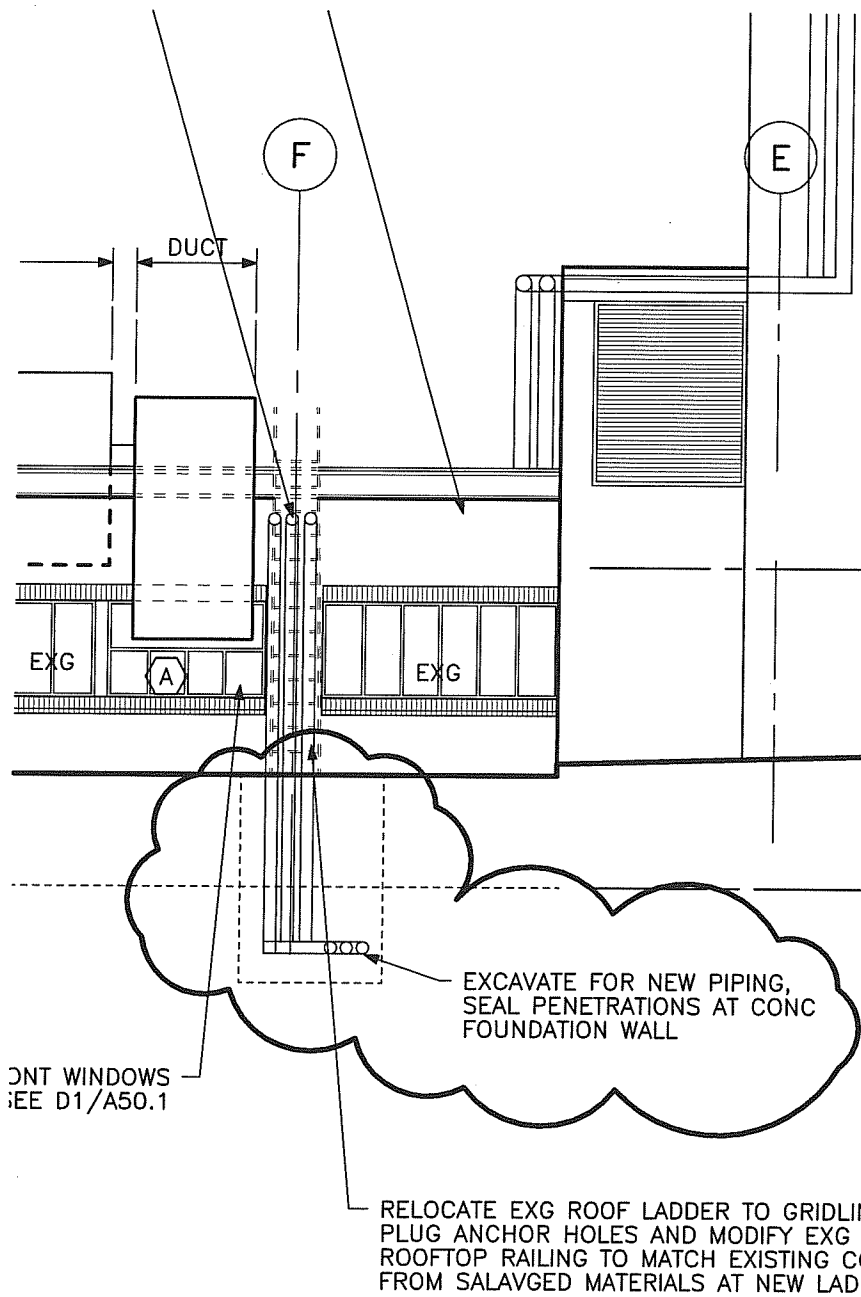


REVISED PARTIAL ELEVATION



Scale 1/8"=1'-0"

<p>HARRIMAN</p> <p>Architects + Engineers</p> <p>Auburn, Maine 207.784.5100 tel 207.782.3017 fax www.harriman.com</p> <p>Portland, Maine 207.775.0053 tel 207.775.0460 fax © 2007</p>	<p>Project Title</p> <p>MAINE MEDICAL CENTER HVAC LAB RENOVATIONS</p> <p>PORTLAND, ME</p>		<p>Drawing Number</p> <p>SKA2</p>	
	<p>HA Project No.</p> <p>08101</p>	<p>Date</p> <p>11-07-08</p>		

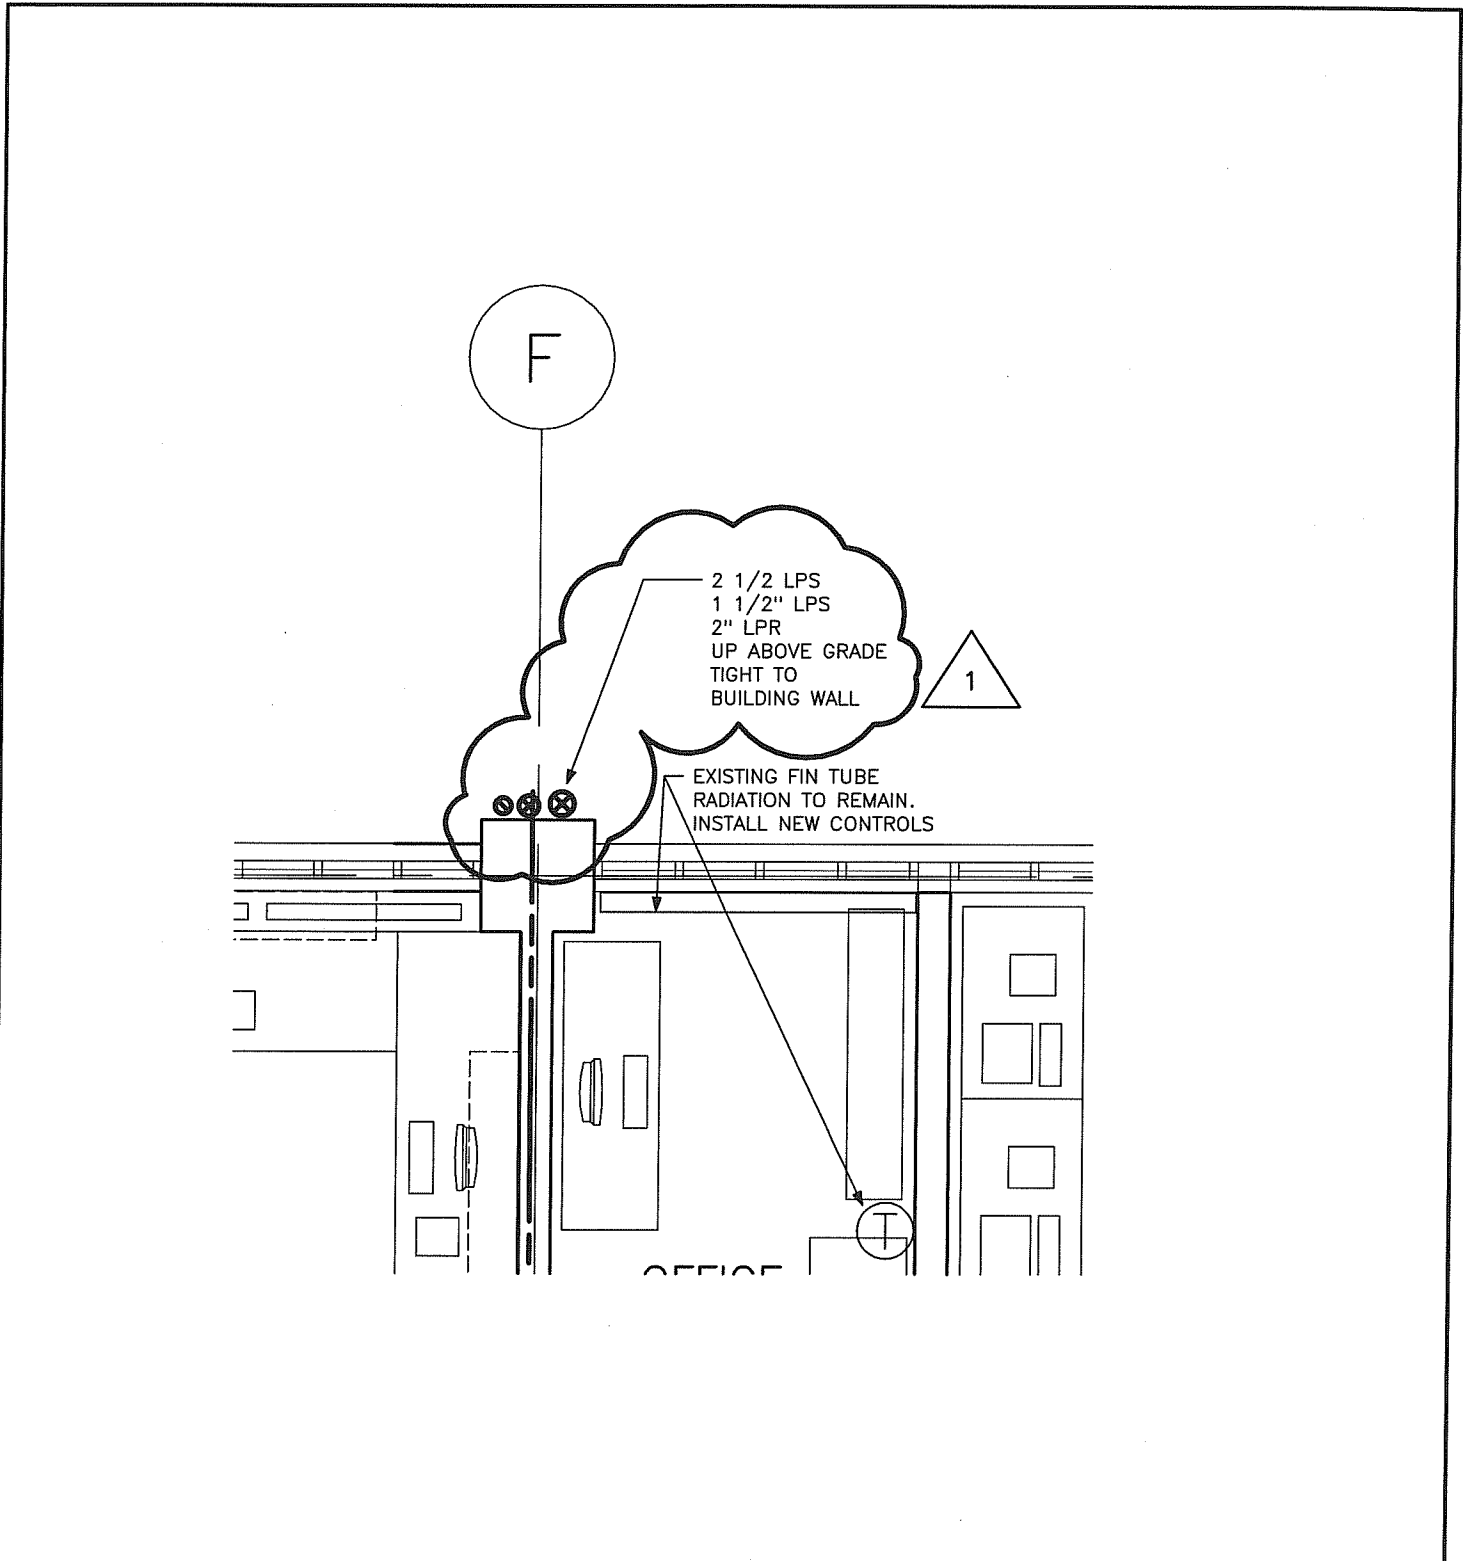

1ST FLOOR STEAM PIPING



Scale SCALE

HARRIMAN

Architects + Engineers

Auburn, Maine
207.784.5100 tel
207.782.3017 fax
www.harriman.com

Portland, Maine
207.775.0053 tel
207.775.0460 fax
© 2007

Project Title

MAINE MEDICAL CENTER
HVAC LAB RENOVATIONS

PORTLAND, ME

Drawing Number


SKA3

HA Project No.

08101

Date

11-07-08

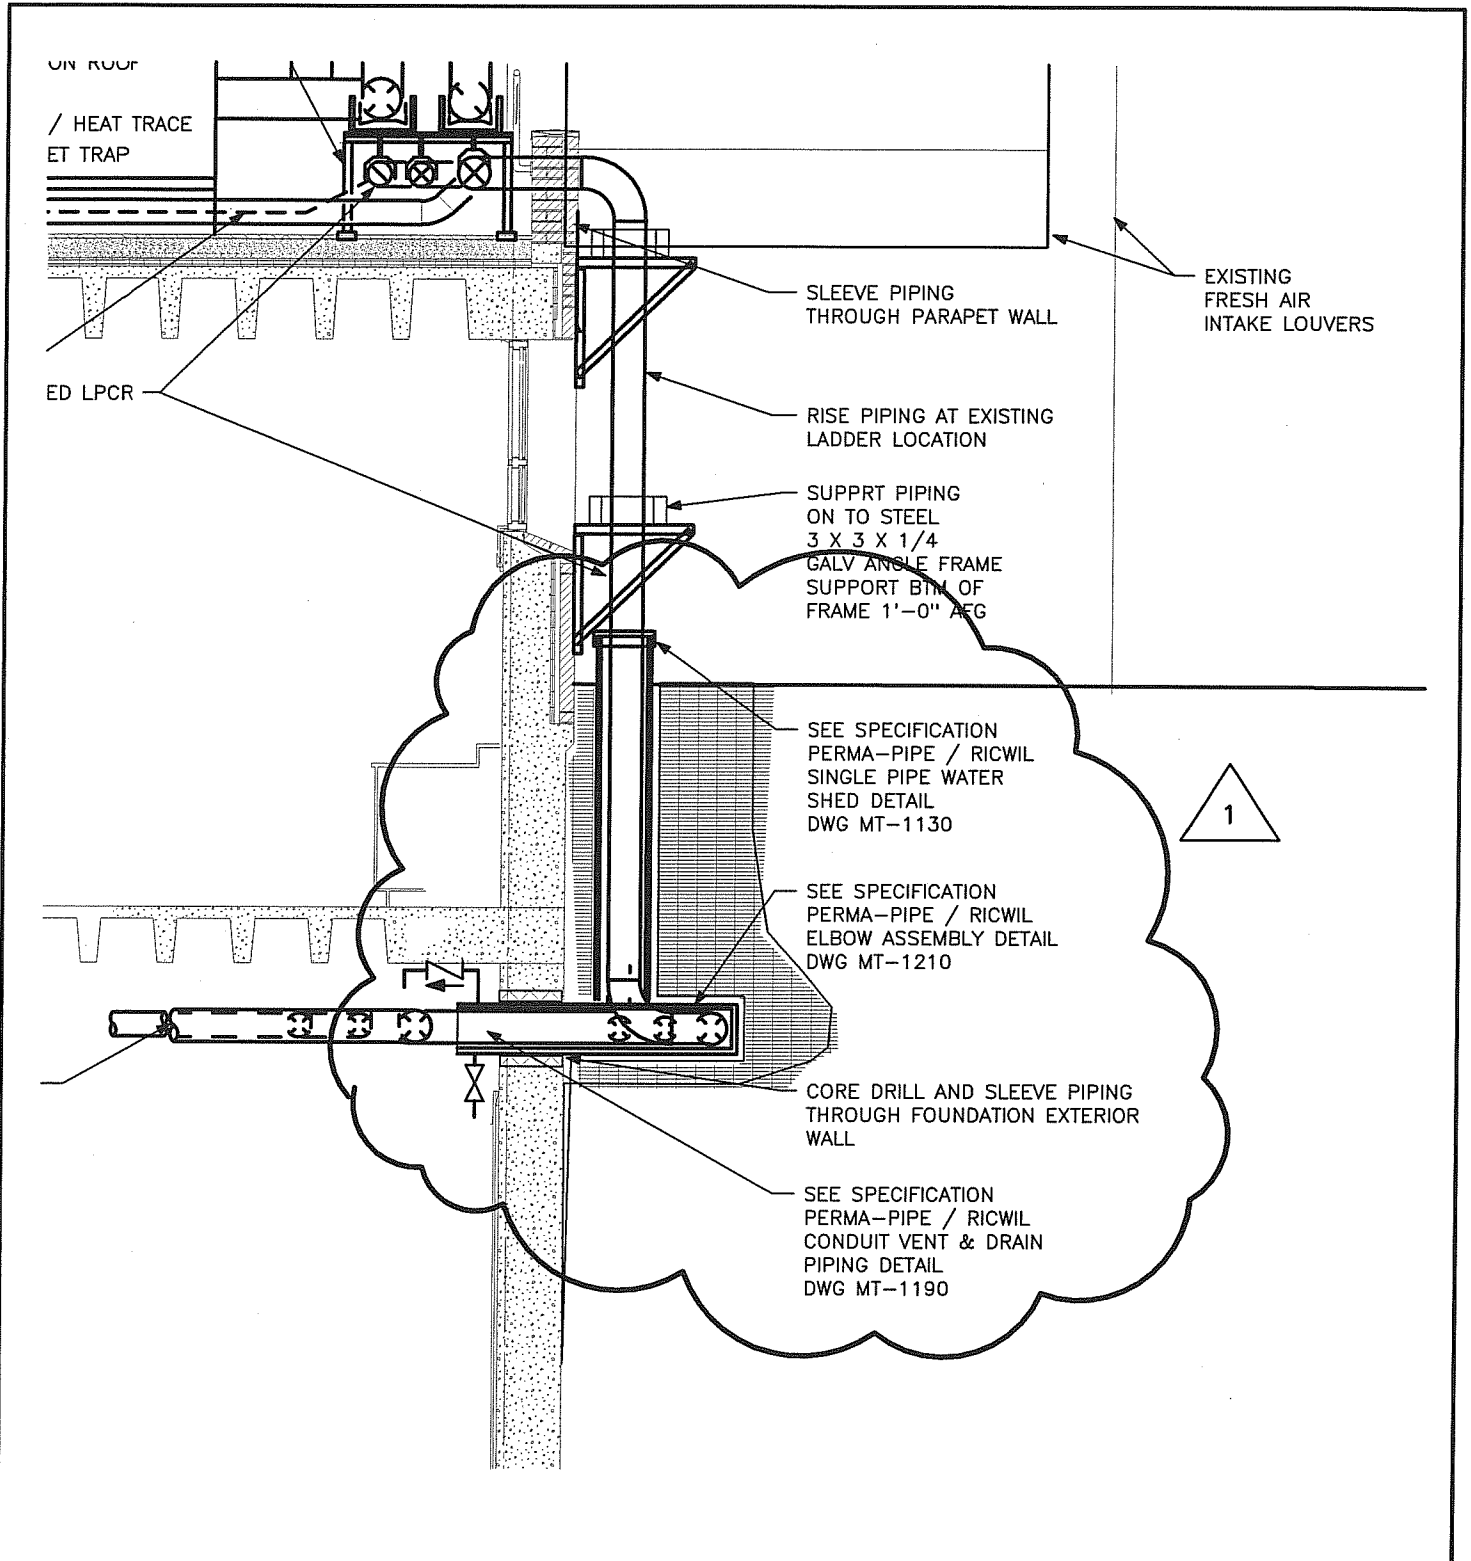

REVISED SECTION DRAWING



Scale

SCALE

HARRIMAN

Architects + Engineers

Auburn, Maine
207.784.5100 tel
207.782.3017 fax

Portland, Maine
207.775.0053 tel
207.775.0460 fax

www.harriman.com

© 2007

Project Title

MAINE MEDICAL CENTER
HVAC LAB RENOVATIONS

PORTLAND, ME

Drawing Number


SKA4

HA Project No.

08101

Date

11-07-08

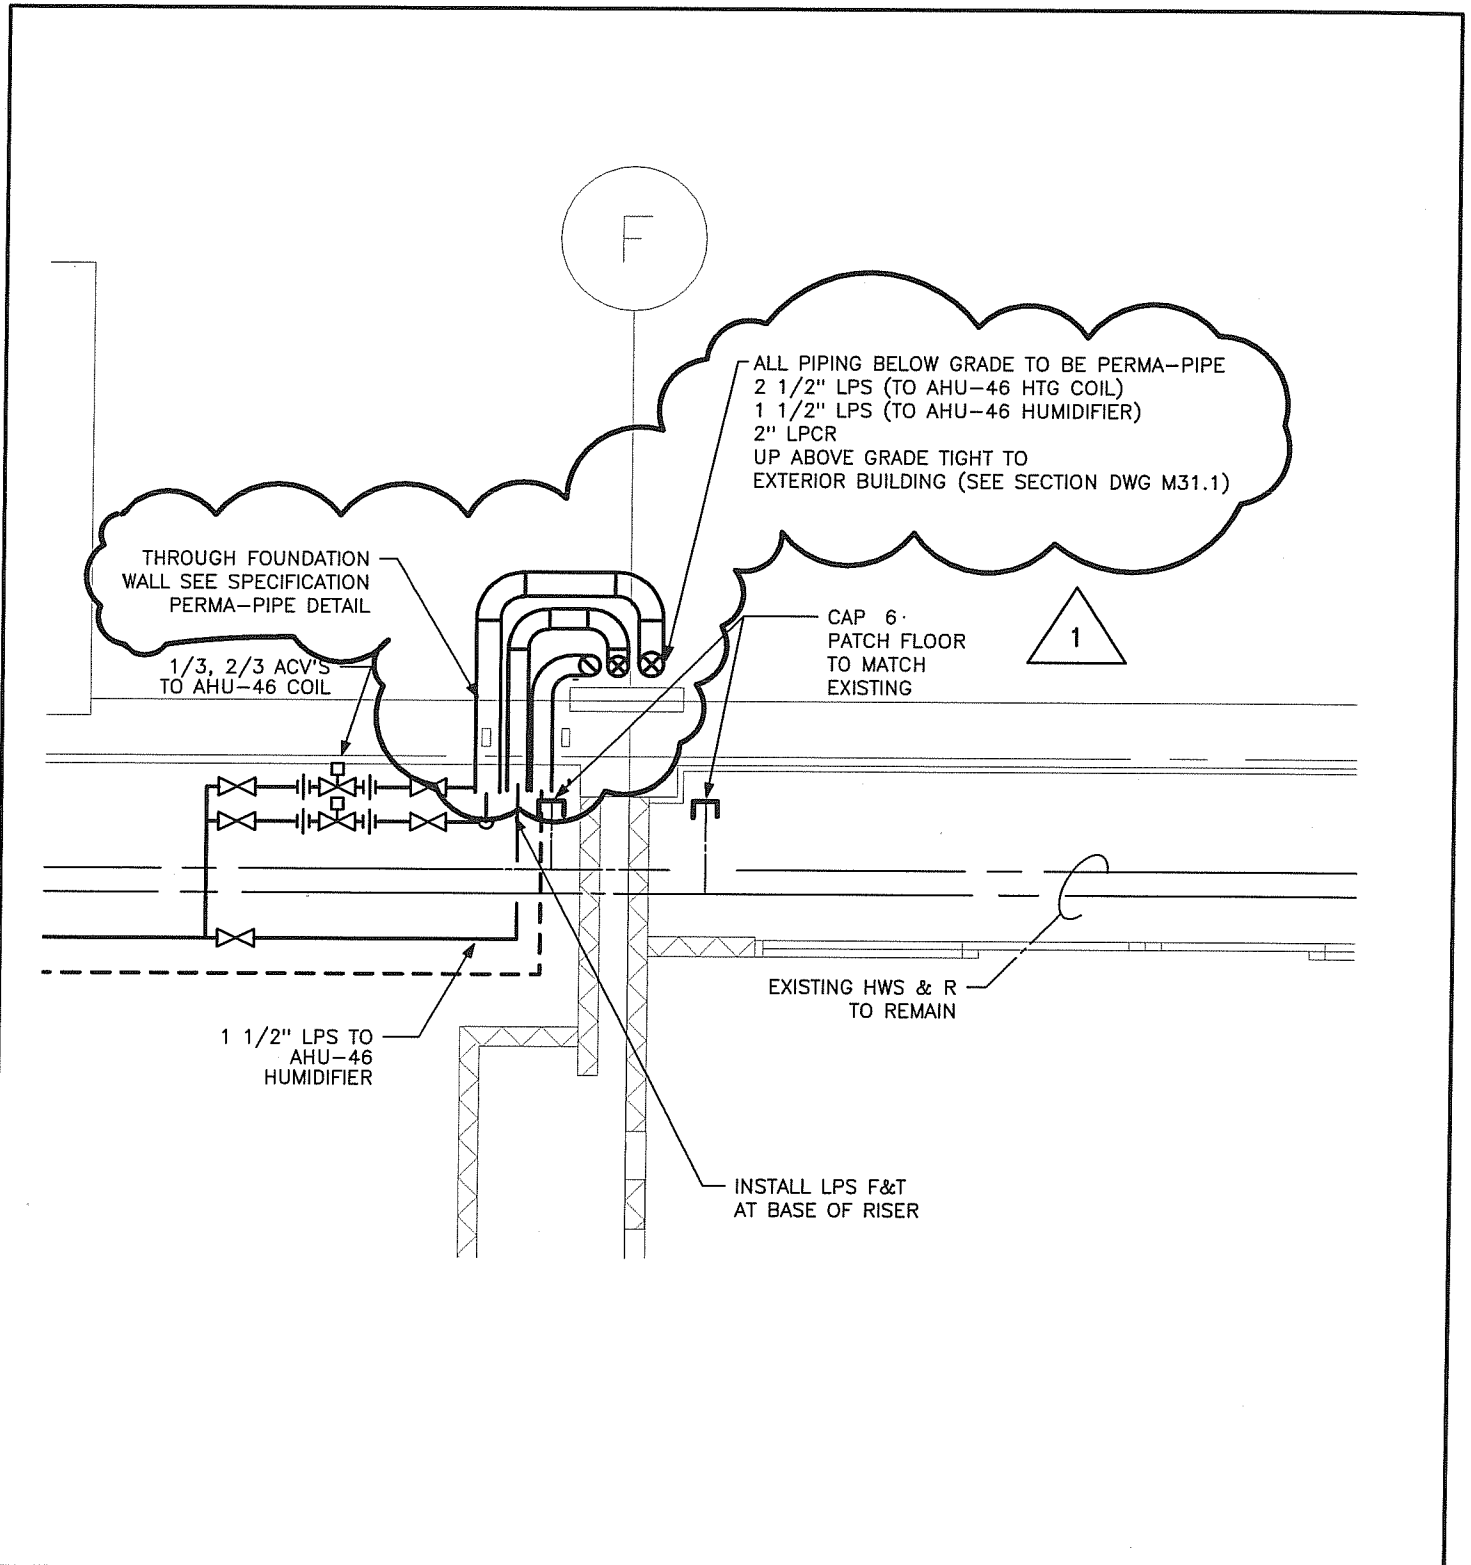

BASEMENT STEAM PIPING



Scale **SCALE**

HARRIMAN
 Architects + Engineers

Auburn, Maine
 207.784.5100 tel
 207.782.3017 fax
 www.harriman.com

Portland, Maine
 207.775.0053 tel
 207.775.0460 fax
 © 2007

Project Title
**MAINE MEDICAL CENTER
 HVAC LAB RENOVATIONS**

PORTLAND, ME

HA Project No. **08101**

Drawing Number
SKA5

Date **11-07-08**