



# MAINE MEDICAL CENTER

## Endovascular Suite Renovations

### 22 Bramhall Street, Portland, Maine

144 Fore Street P.O. Box 618  
Portland, Maine 04104  
Tel: (207) 772-3846  
Fax: (207) 772-1070  
www.smart.com

ARCHITECTURE  
ENGINEERING  
PLANNING  
INTERIOR DESIGN  
COMMISSIONING

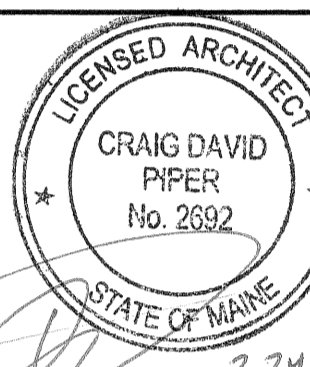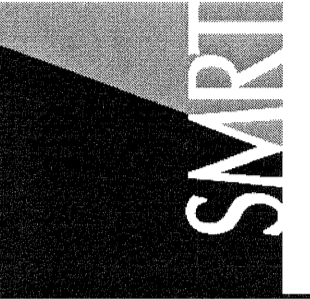

2-24-09

MAINE MEDICAL CENTER  
ENDOSCOPY & VASCULAR DEPT. RENOVATION  
PORTLAND, ME

ISSUED FOR CONSTRUCTION  
2-24-09

CURRENT ISSUE STATUS:

NO.	DESCRIPTION	DATE
0 <td>ISSUED FOR CONSTRUCTION</td> <td>2-24-09</td>	ISSUED FOR CONSTRUCTION	2-24-09

GRAPHIC SCALE:  
0" 1"

SCALE: AS NOTED

PROJECT MANAGER: DIV

IC/DRAWN BY: DIV

AGE OF RECORD: COP

CAD FILE: G1001-05169

PROJECT NO.: 05169

DATE: 2-24-09

SHEET TITLE:


COVER SHEET

SHEET No. G1001


#### ABBREVIATIONS

AB ANCHOR BOLT	L ANGLE; LENGTH
AC, A/C AIR CONDITIONING	LF LEFT
ACCU AIR CONDITIONING CONDENSER UNIT	LINO SHEET LINOLEUM
ACPLAS ACOUSTICAL PLASTER	LL LIVE LOAD
ACT ACOUSTIC CEILING TILE	LLH LONG LEG HORIZONTAL
AFF ABOVE FINISHED FLOOR	LLV LONG LEG VERTICAL
AGG AGGREGATE	LP LIGHTING PANEL; LIQUIFIED PROPANE
ALT ALTERNATE	
AP ACCESS PANEL	
APROX APPROXIMATE	MAX MAXIMUM
ARCH ARCHITECTURAL	MB MARKER BOARD
	MDO MEDIUM DENSITY OVERLAY
BCX BOTTOM CHORD EXTENSION	MECH MECHANICAL
BD BOARD	MFR MANUFACTURER
BIT BITUMINOUS	MIN MINIMUM
BLDG BUILDING	MISC MISCELLANEOUS
BLP BORROWED LIGHT PANEL	MO MASONRY OPENING
BO BOTTOM OF	MR MOISTURE-RESISTANT
BOF BOTTOM OF FOOTING	MUA MAKE-UP AIR
BOS BOTTOM OF STEEL	
BOT BOTTOM	N NOSING
BRDG BRIDGING	NCB NEW CATCH BASIN
BRG BEARING	NDM NEW DRAIN MANHOLE
BS BOTH SIDES	NFM NEW FORCE MAINE
BSE BRICK SHELF ELEVATION	NIC NOT IN CONTRACT
	NS NEAR SIDE
C CHANNEL	NSD NEW STORM DRAIN LINE
CB CATCH BASIN; CHALKBOARD	NSS NEW SANITARY SEWER LINE
CEM BD CEMENTITIOUS BACKER BOARD	NT NOT TO SCALE
CFM CUBIC FEET PER MINUTE	NW NEW WATER LINE
CIP CAST IN PLACE	
CJ CONTROL JOINT; CONSTRUCTION JOINT	OC ON CENTER
CL CENTER LINE	OF OUTSIDE FACE
CLL CONTRACT LIMIT LINE	OH OVERHEAD
CLR CLEAR	
CMU CONCRETE MASONRY UNIT	PA PUBLIC ADDRESS
COL COLUMN	PAF POWDER-ACTUATED FASTENER
CONC CONCRETE	PDU POOL DEHUMIDIFICATION UNIT
CONT CONTINUOUS	PL PLATE; PROPERTY LINE
CT CERAMIC TILE	PLAM PLASTIC LAMINATE
CUH CABINET UNIT HEATER	PLF POUNDS PER LINEAR FOOT
	PP POWER PANEL
D DIAMETER	PSF POUNDS PER SQUARE FOOT
DBL DOUBLE	PSI POUNDS PER SQUARE INCH
DF DRINKING FOUNTAIN	PT PRESSURE-TREATED
DL DEAD LOAD	PVC POLYVINYL CHLORIDE
DR DISPLAY RAIL	PVMT PAVEMENT
DW DISHWASHER	
DWG DRAWING	R RISER; RADIUS
	RB RESILIENT BASE
EA EACH	RD ROOF DRAIN
EF EXHAUST FAN; EACH FACE	REINFORCED
EJ EXPANSION JOINT	REQ'D REQUIRED
EL ELEVATION	RT RIGHT
ELEC ELECTRICAL	RO ROUGH OPENING
EOP EDGE OF PAVEMENT	ROW RIGHT OF WAY
EPDM ETHYLENE PROPYLENE DIENE MONOMER	RR RUB-RAIL
	RTU ROOFTOP UNIT (HVAC)
EQ EQUAL	SACT SUSPENDED ACOUSTIC TILE CEILING
EW EACH WAY	SC SOLID CORE
EWC ELECTRIC WATER COOLER	SF SQUARE FOOT; SUPPLY FAN
EXIST EXISTING	SHT SHEET
EXP EXPANSION	SIM SIMILAR
EXT EXTERIOR	SK SHEAR KEY
	SN SANITARY NAPKIN (DISPENSER)
FB FLAT BAR	SP SPECIAL
FBO FURNISHED BY OTHERS	SS STAINLESS STEEL
FCO FLOOR CLEAN-OUT	STA STATION
FD FLOOR DRAIN	STL STRUCTURAL
FE FIRE EXTINGUISHER	
FF FINISHED FLOOR; FAR FACE	T TREAD
FFE FINISHED FLOOR ELEVATION	TB TACKBOARD
FO FRAMED OPENING	T&B TOP AND BOTTOM
FRP FIBERGLASS REINFORCED PLASTIC	TBM TEMPORARY BENCHMARK
FS FAR SIDE	TCE TOP CHORD EXTENSION
FT FOOTING	TJ TIE JOIST
	TO TOP
GA GAUGE	TOC TOP OF CONCRETE
GALV GALVANIZED	TOF TOP OF FOOTING
GB GRAB BAR	TOM TOP OF MASONRY
GC GENERAL CONTRACTOR	TOP TOP OF PIER
GDT GYPSUM DROP-IN TILE	TOS TOP OF STEEL; TOP OF SLAB
GV GRAVITY VENT	TOW TOP OF WALL
GWB GYPSUM WALL BOARD	
	TP TOILET PAPER (DISPENSER); TEST PIT
H HORIZONTAL	TS TUBE STEEL
HC HANDICAPPED; HOLLOW CORE	TYP TYPICAL
HORIZ HORIZONTAL	
HM HOLLOW METAL	UH UNIT HEATER
HRU HEAT RECOVERY UNIT	UNO UNLESS NOTED OTHERWISE
H&V HEATING AND VENTILATING	
HVAC HEATING, VENTILATING AND AIR CONDITIONING	V VENT PIPE; VERTICAL
	VB VAPOR BARRIER
I INCLUDED ANGLE	VCT VINYL COMPOSITION TILE
ID INSIDE DIAMETER	VERT VERTICAL
IF INSIDE FACE	VP VISION PANEL
IJ ISOLATION JOINT	VTR VENT THROUGH THE ROOF
IMP IMPACT RESISTANT	
INS INSULATED	W/ WITH
INV INVERT	WC WATER CLOSET
	WF WIDE FLANGE
JS JOIST SUBSTITUTE	WH WATER HEATER
	W/O WITHOUT
K KIPS	WP WORKING POINT
	WS WEB STIFFENER
	WWF WELDED WIRE FABRIC


#### SYMBOL LEGEND

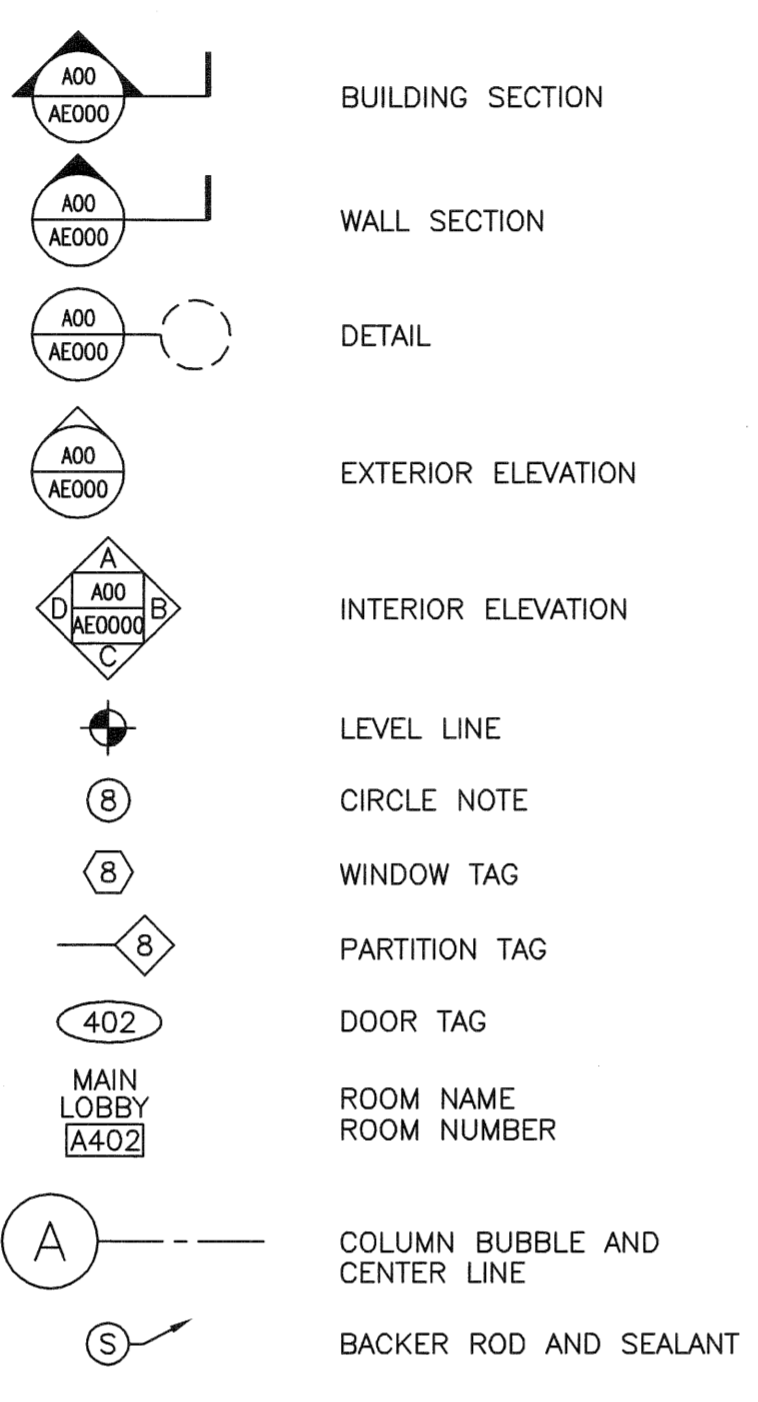

GRID NO.	TITLE
SCALE	

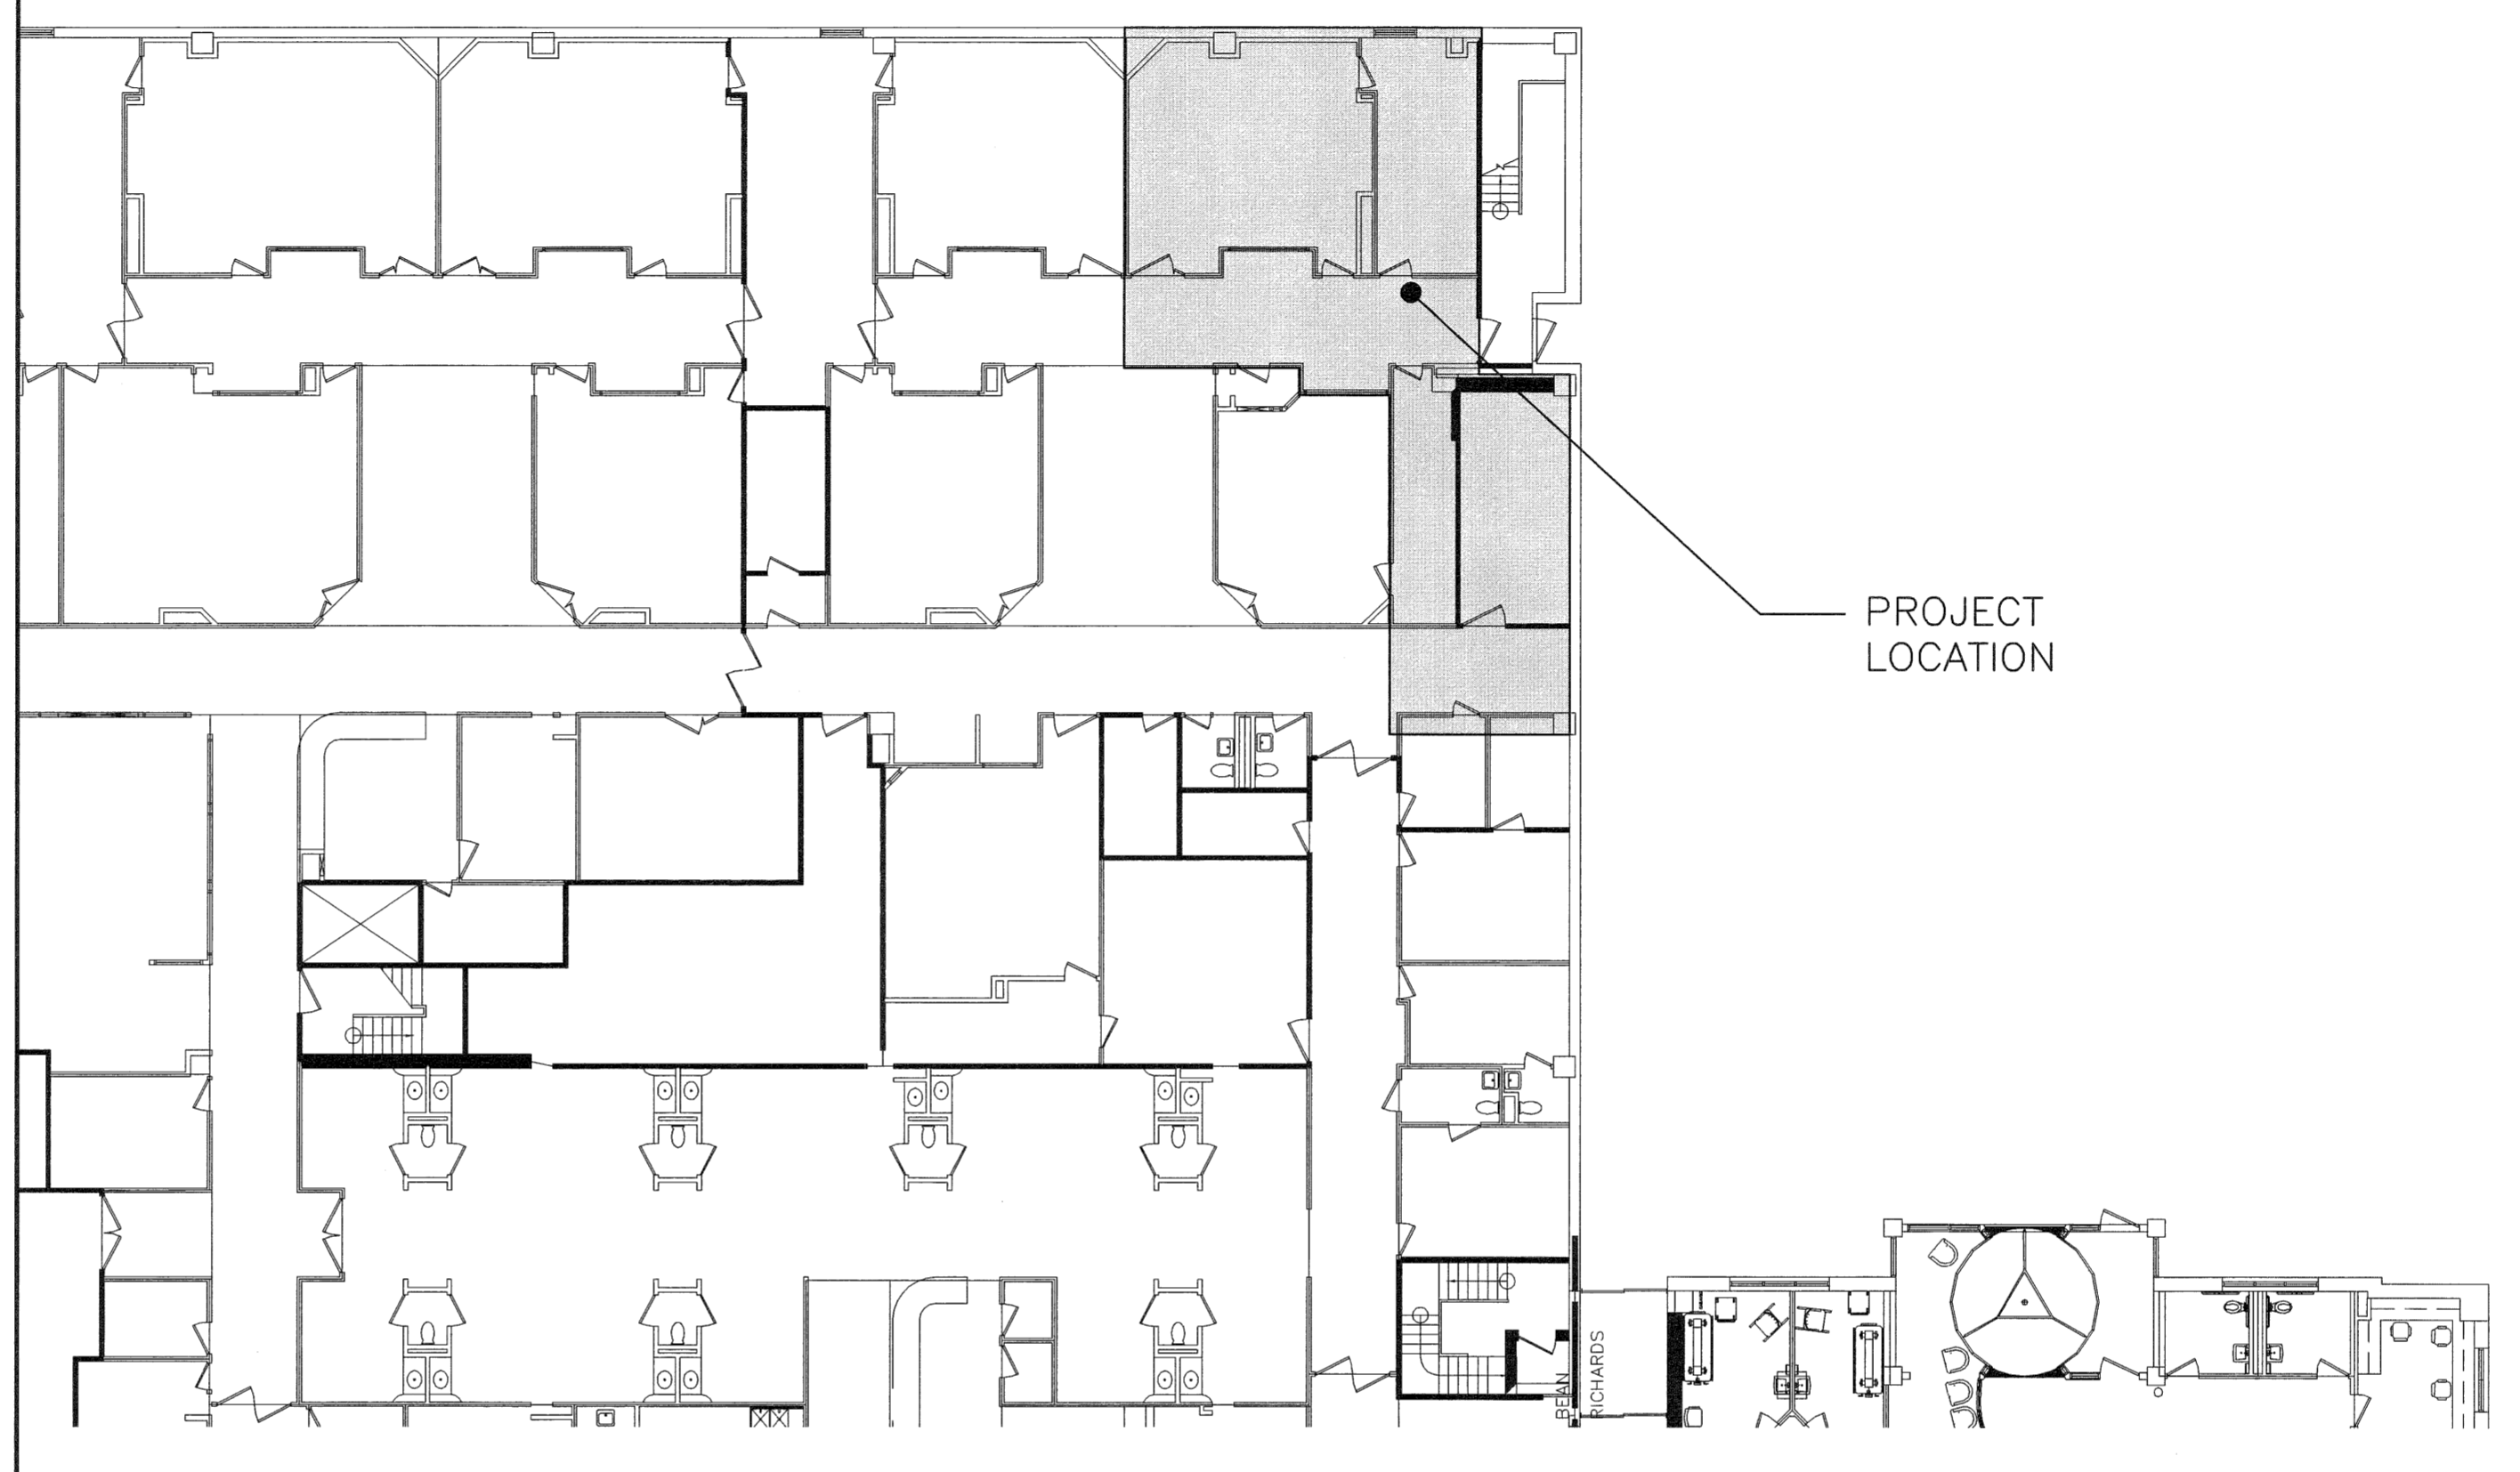

KEY PLAN L.L. BEAN WING - BASEMENT LEVEL

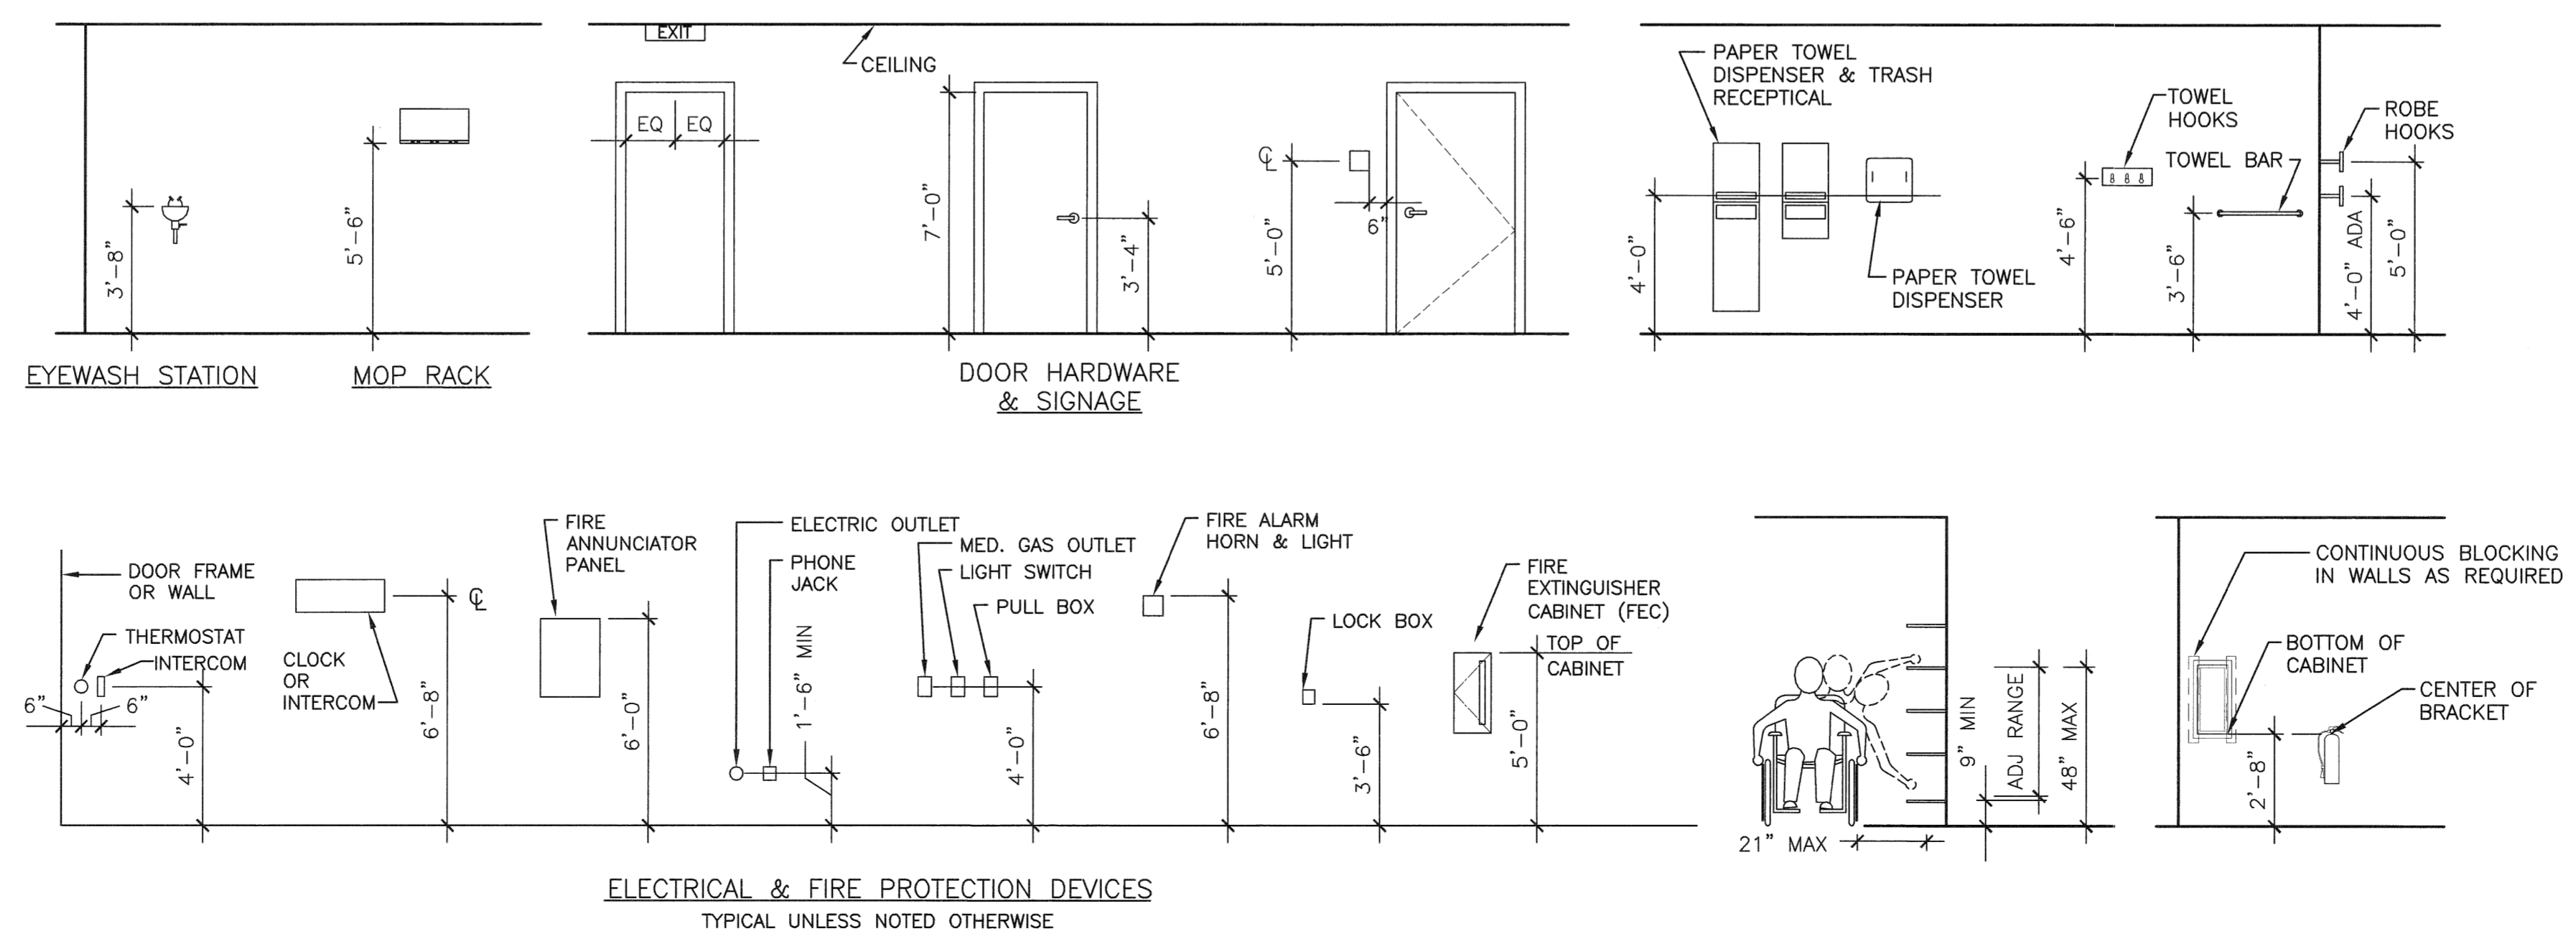

ELECTRICAL & FIRE PROTECTION DEVICES  
TYPICAL UNLESS NOTED OTHERWISE

NOTE:  
NOT ALL ITEMS ARE APPLICABLE TO CURRENT PROJECT.  
FIXTURES AND DEVICES ARE DRAWN DIAGRAMMATIC FOR DIMENSIONAL PURPOSES ONLY.  
THEY MAY NOT REPRESENT THE ACTUAL ITEMS TO BE USED IN THIS PROJECT.