
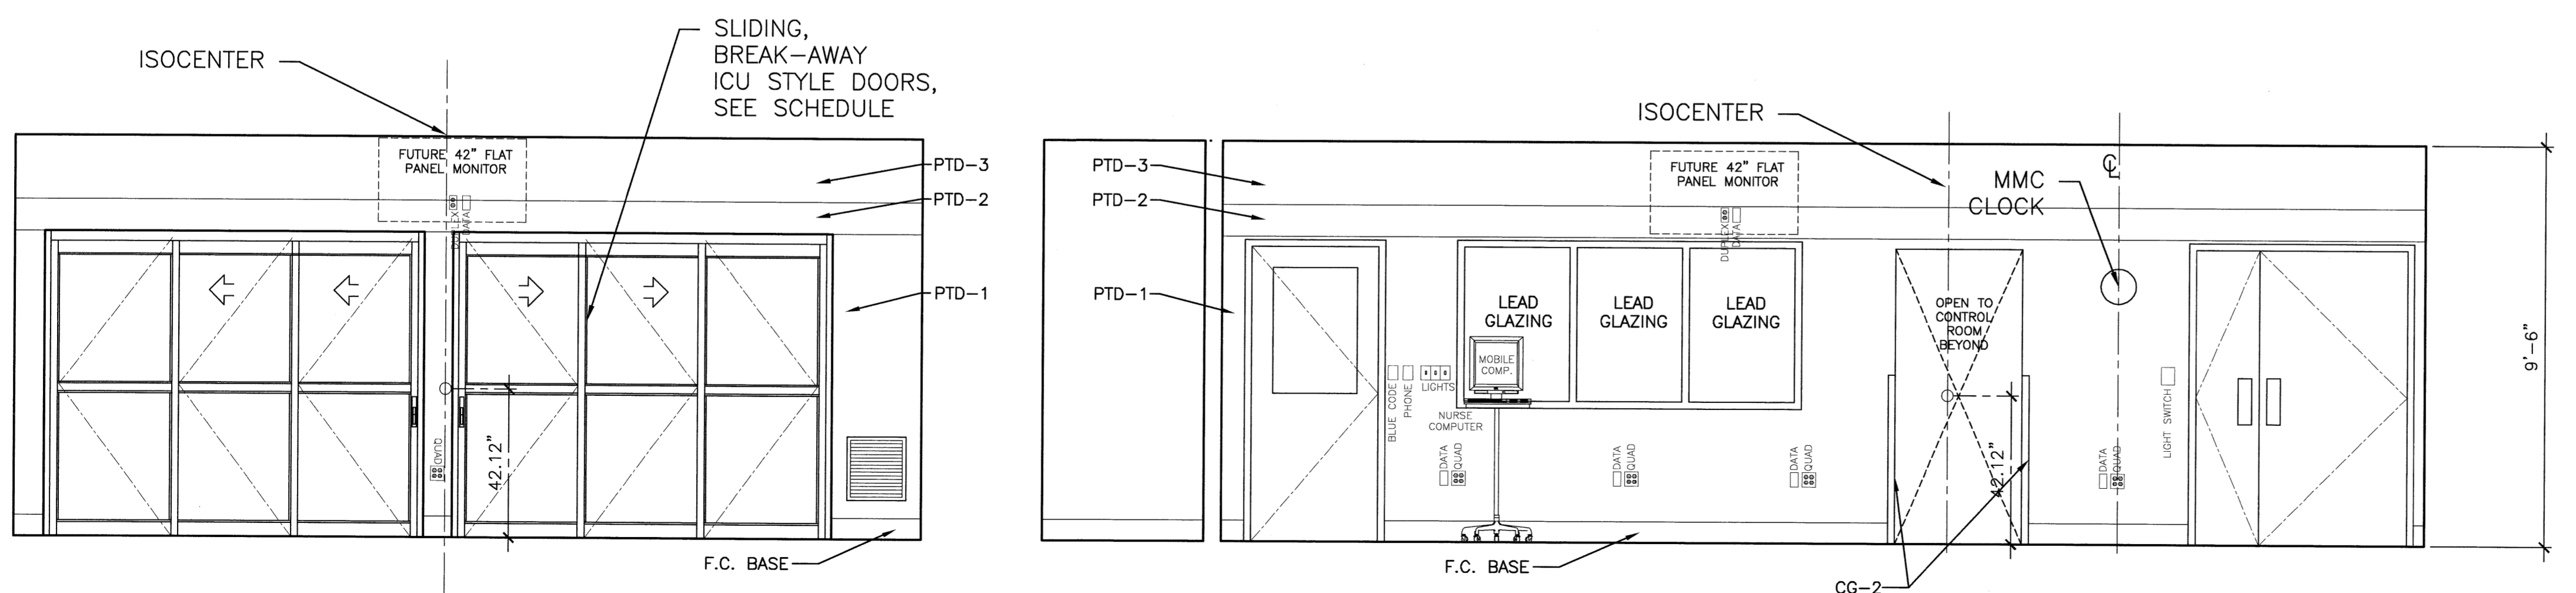


J1 CONTROL ROOM: INTERIOR ELEVATIONS
 1/4" = 1'-0" A-101

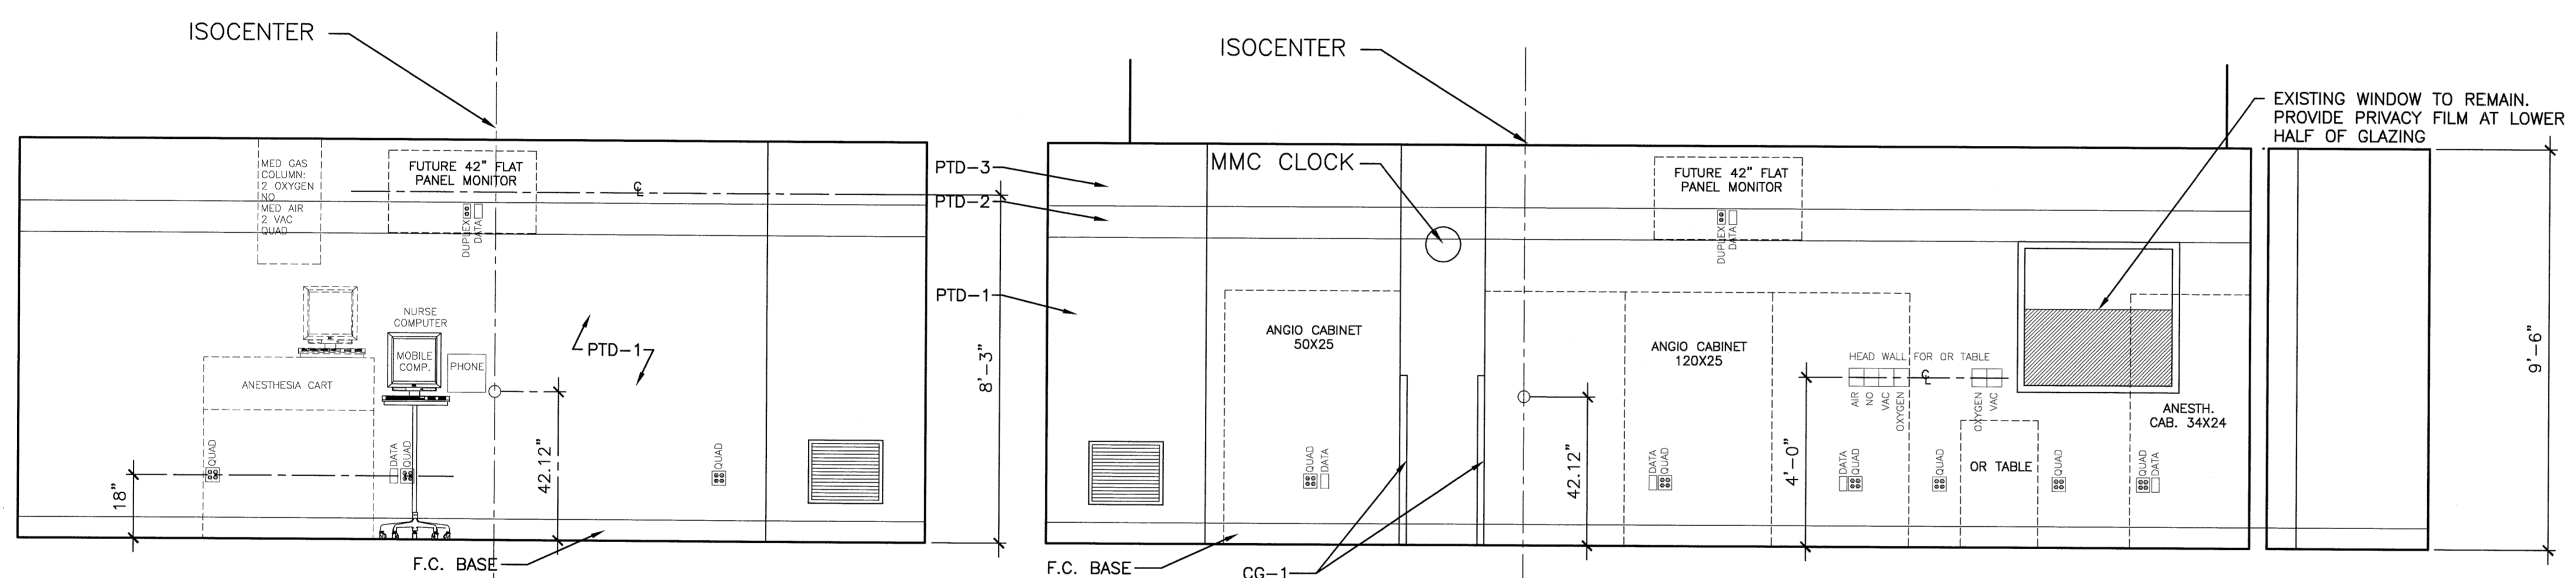

A1 OR 17: INTERIOR ELEVATIONS
 1/4" = 1'-0" A-101

144 Fore Street/P.O. Box 618
 Portland, Maine 04104
 Tel (207) 772-3846
 Fax (207) 772-1070
 www.smrtd.com

ARCHITECTURE
 ENGINEERING
 PLANNING
 INTERIOR DESIGN
 COMMISSIONING

SMRT

LICENSED ARCHITECT
 CRAIG DAVID
 PIPER
 No. 2692
 STATE OF MAINE
 2-24-09

MAINE MEDICAL CENTER
 ENDOSCOPY & VASCULAR DEPT. RENOVATION
 PORTLAND, ME

ISSUED FOR CONSTRUCTION
 2-24-09

CURRENT ISSUE STATUS:
 DATE: 2-24-09

REV	DESCRIPTION	DATE
0	ISSUED FOR CONSTRUCTION	2-24-09

GRAPHIC SCALE:
 0" 1"

SCALE: AS NOTED

PROJECT MANAGER: DIV
 JC/DRAWN BY: DIV
 A/E OF RECORD: CDP
 CAD FILE: A-102-05169
 PROJECT NO.: 05169
 DATE: 2-24-09

SHEET TITLE:
 INTERIOR ELEVATIONS

SHEET No.
AE210