


- Legend**
- CUBICLE TRACK PROVIDE REINSTALLATION OF EXISTING
 - EXISTING SPRINKLER HEAD
 - PROPOSED SPRINKLER HEAD
 - SUPPLY AIR GRILLE
 - RETURN AIR GRILLE
 - RECESSED FLUORESCENT LIGHT FIXTURE
 - RECESSED DOWNLIGHT FIXTURE
 - PAGING SYSTEM SPEAKER BY ELEC
 - VIDEO CAMERA BY SECURITY

General Note

1. ACT SHOWN IS TEGULAR EDGE TYPE. AT ALL CUT TILES, PAINT EDGE WHITE TO MATCH TILE FACE.
2. CEILING HEIGHT SHALL BE 8'-0" UNLESS OTHERWISE NOTED.

- Ceiling Types Key**
- CEILING MATERIAL
 - MATERIAL TYPE

Partition Types
 3" = 1'-0" ** EXTEND ALL PARTITIONS TO UNDERSIDE OF DECK ABOVE **

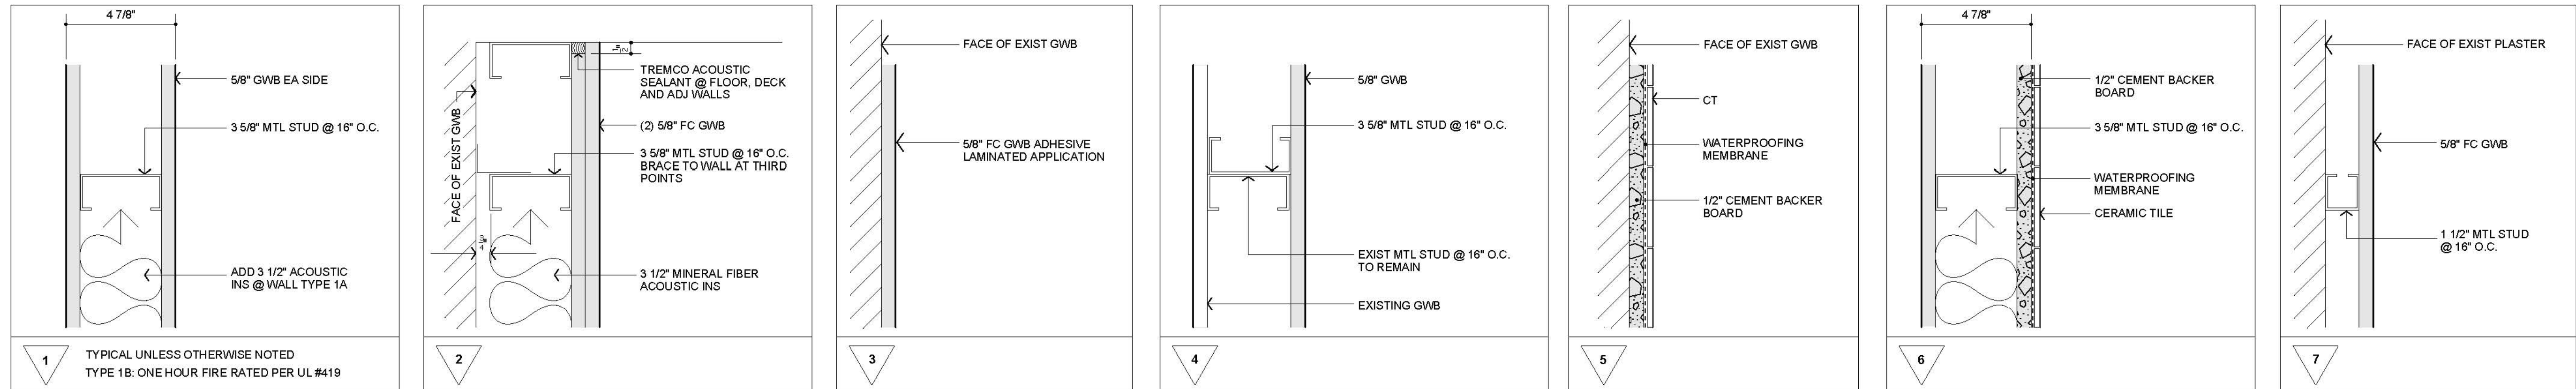

Richards Wing
 Fifth Floor
 Renovations
 Maine Medical Center
 Portland, Maine 04102

Architect
 Winton Scott Architects, PA
 Portland, Maine

Mechanical Design / Build
 Johnson & Jordan
 Portland, Maine

Reflected Ceiling
 Plan and
 Partition Types
A 2.1