
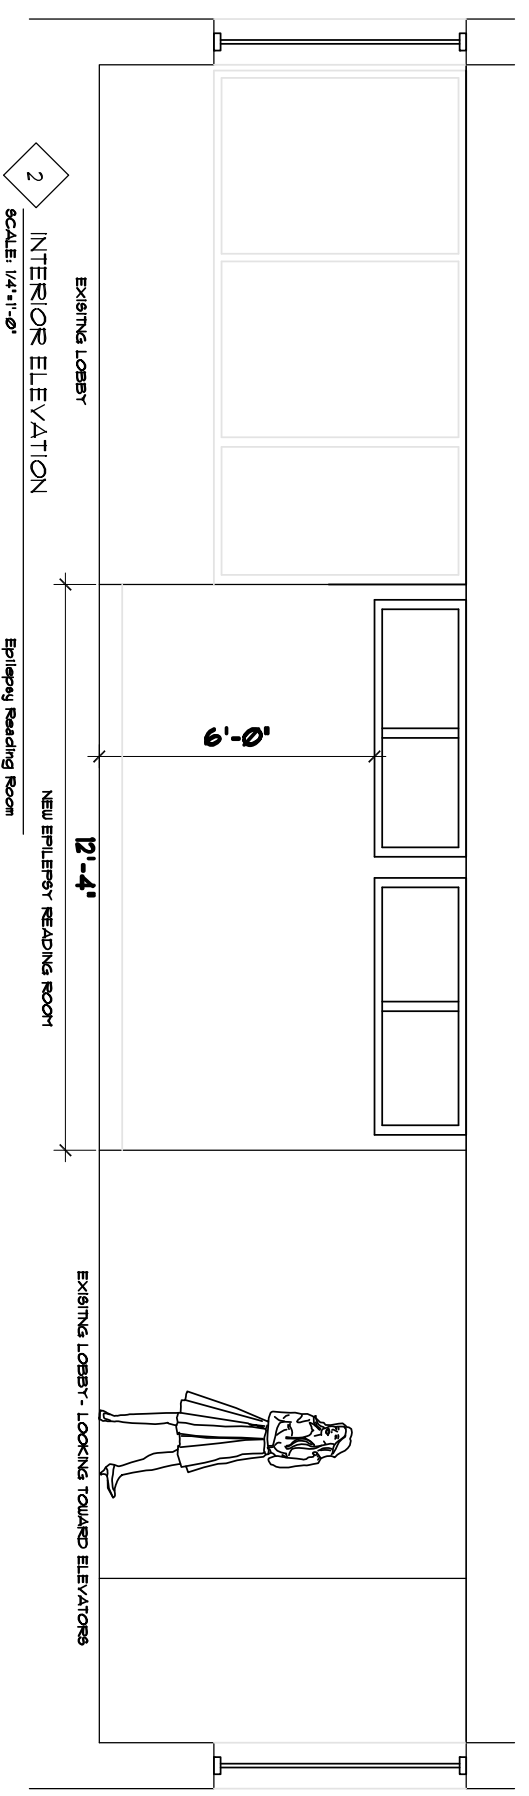


CONSULTANTS

Epilepsy Reading Room
 Richards Building
 6th Floor

MARK	DATE	DESCRIPTION

ISSUE: For Permit
 PROJECT NO: ----
 CAD DWG FILE: unknown
 DRAWN BY: MP
 CHECKED BY: DD
 SHEET TITLE
INTERIOR ELEVATIONS

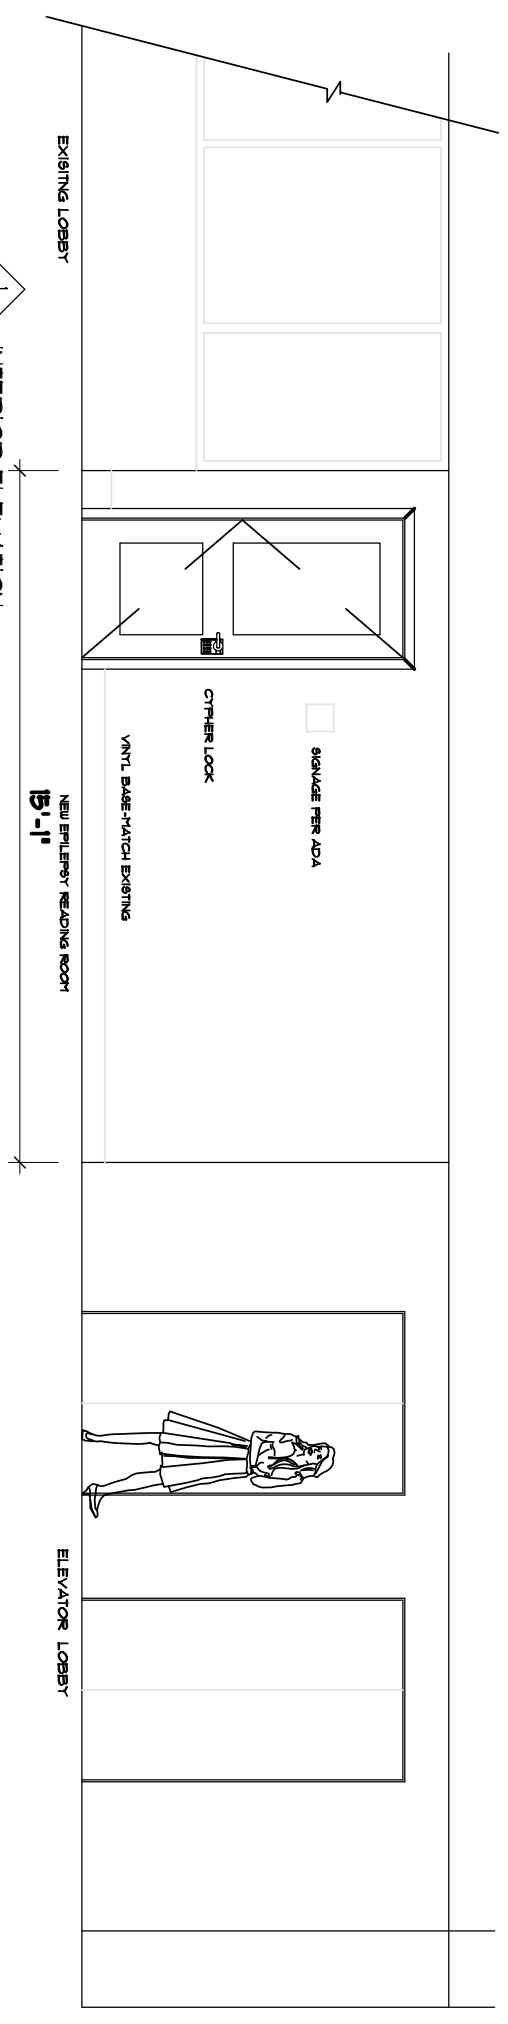

A

B

A

B