



ANGIO SANITARY PIPING DEMOLITION PLAN
1/8" = 1'-0"

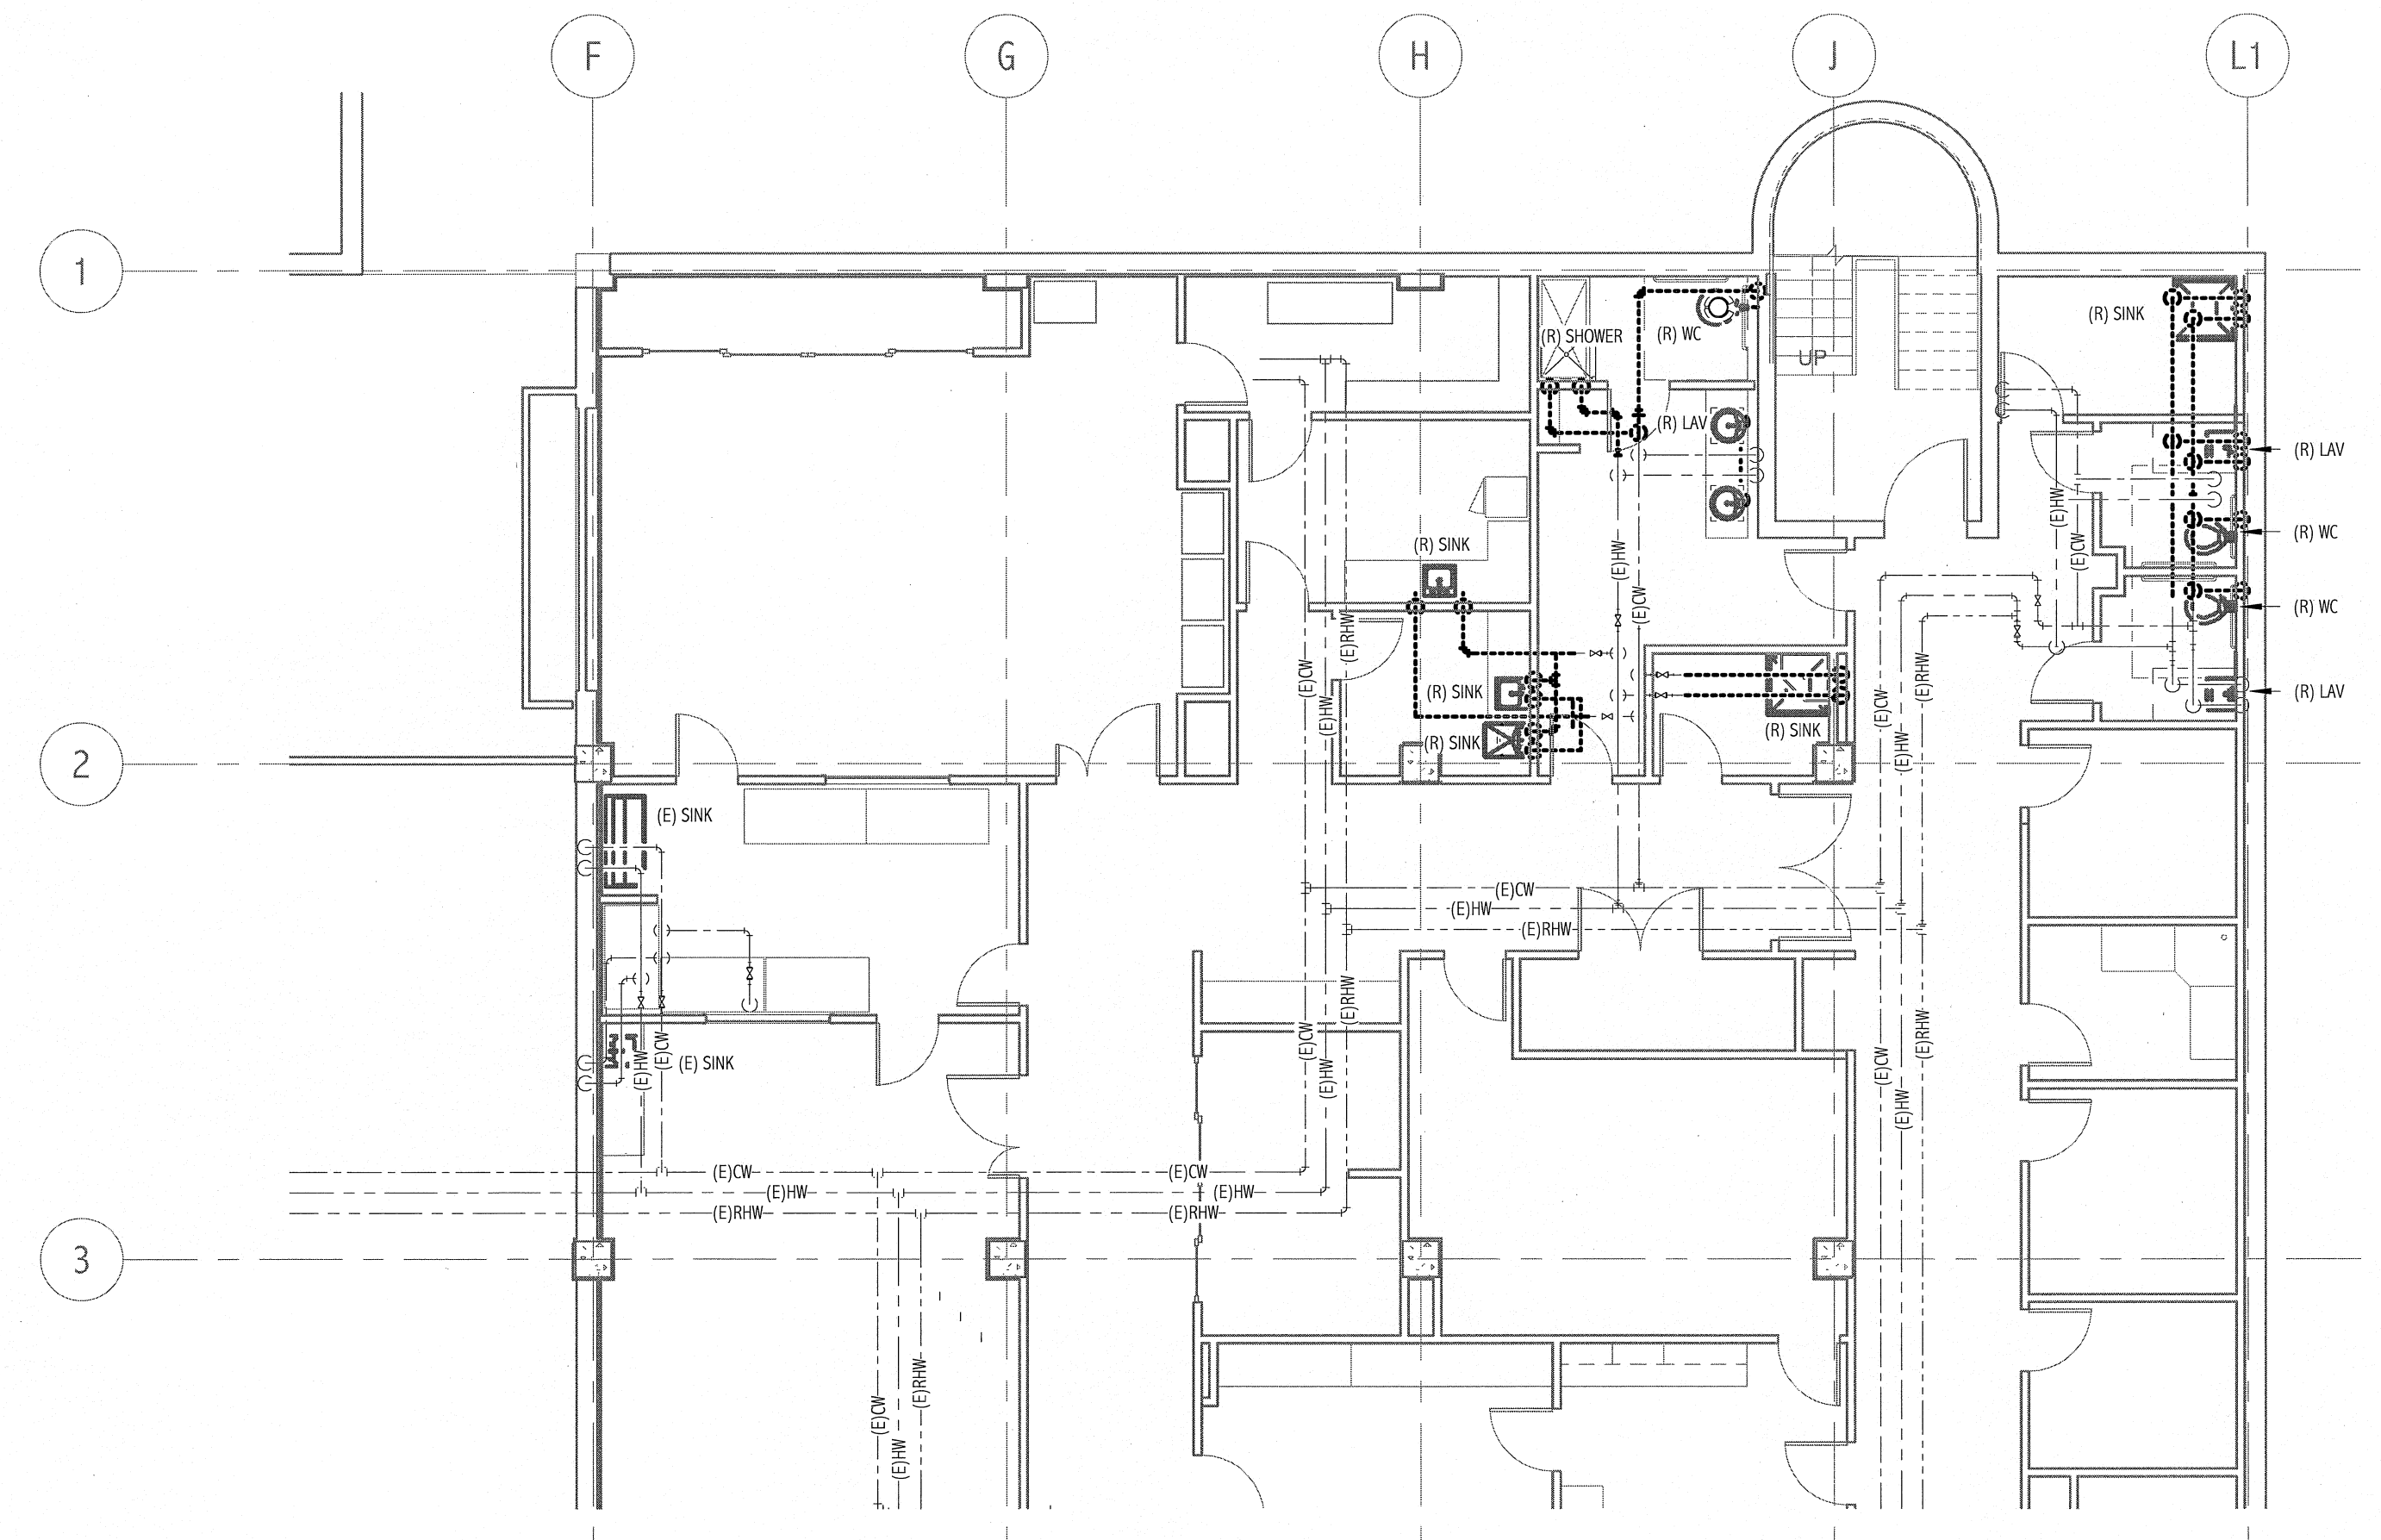




ANGIO DOMESTIC WATER PIPING DEMOLITION PLAN
1/8" = 1'-0"

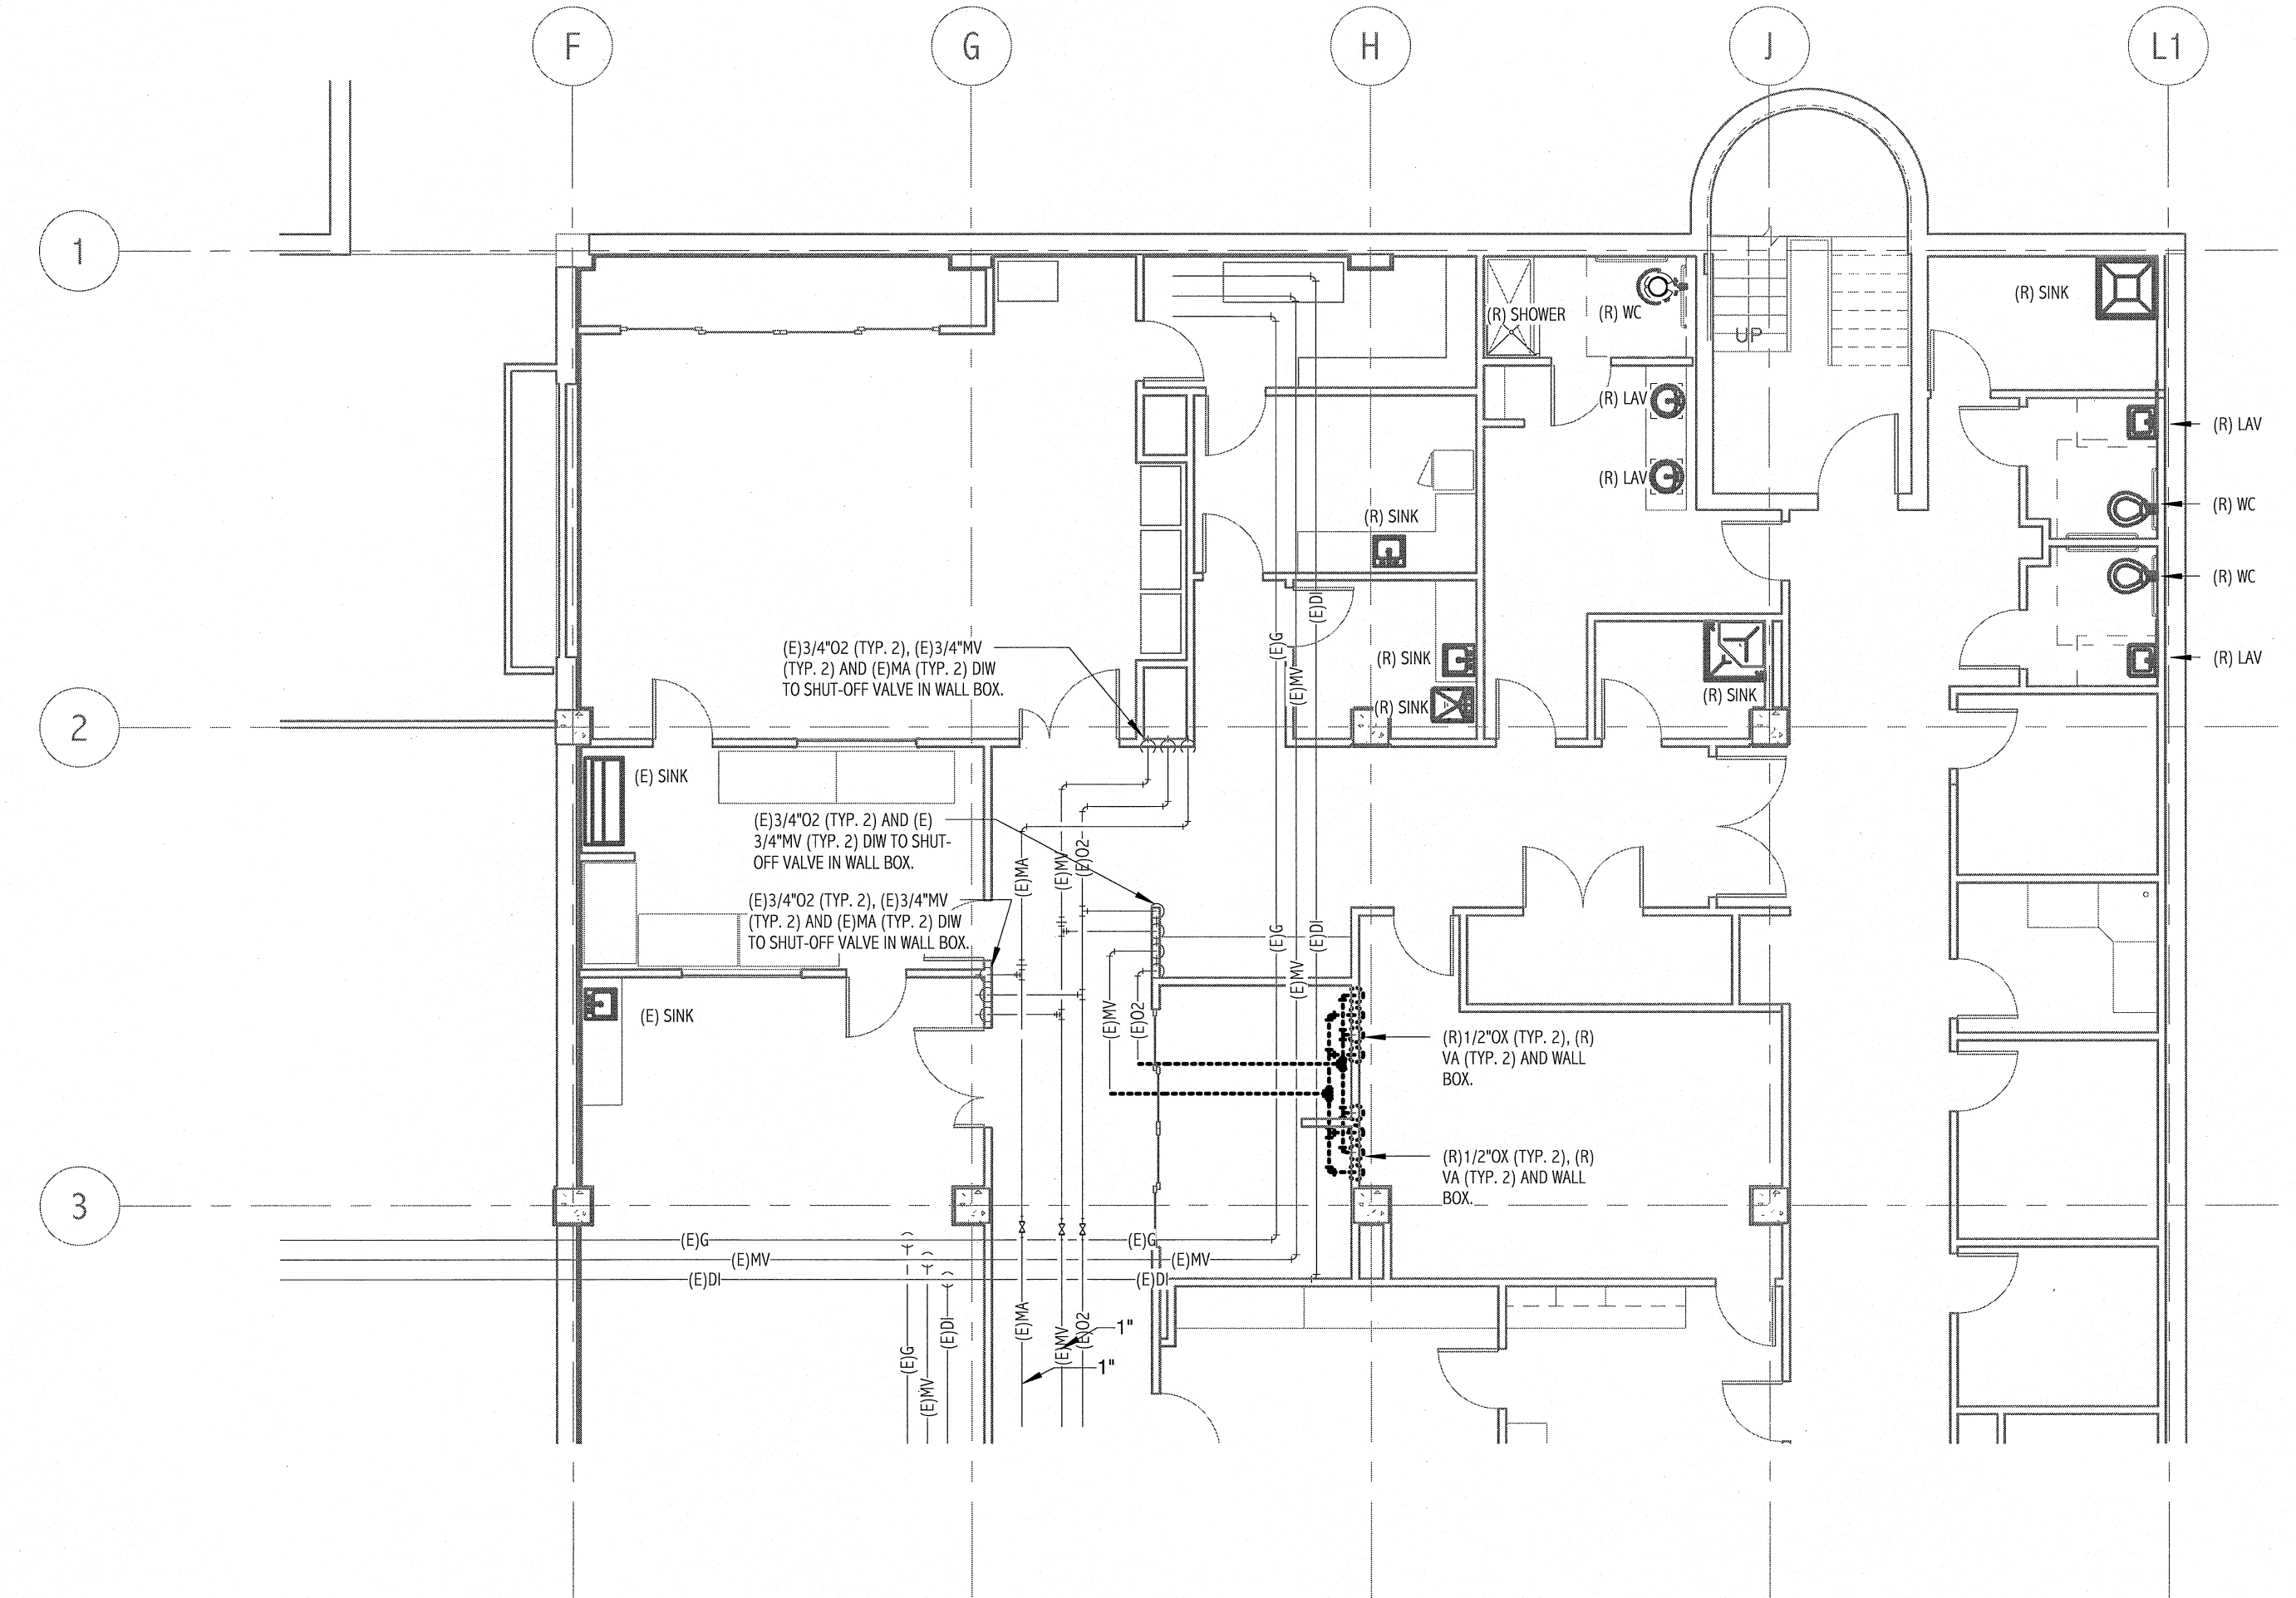

ANGIO MEDICAL GAS PIPING DEMOLITION PLAN
1/8" = 1'-0"

144 Five Star Blvd. Box 618
Portland, Maine 04104
Tel: (207) 772-3846
Fax: (207) 772-1070
www.smrti.com

ARCHITECTURE
ENGINEERING
PLANNING
INTERIOR DESIGN
COMMISSIONING

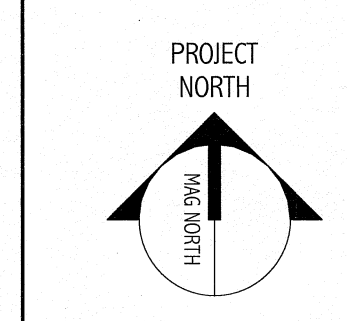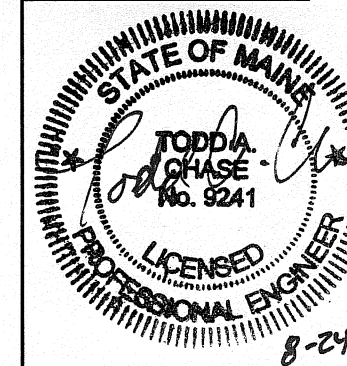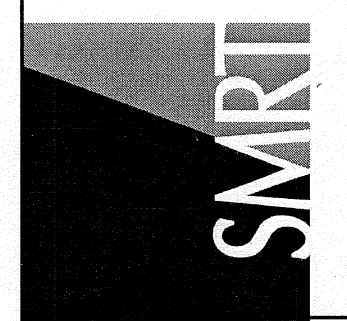

Bramhall Radiology
ANGIO RENOVATIONS
PORTLAND, ME
ISSUED FOR CONSTRUCTION
08.24.10
CURRENT ISSUE STATUS

NO.	DATE	DESCRIPTION
0		ISSUED FOR CONSTRUCTION
1		REV

GRAPHIC SCALE:
0" 1"

SCALE: 1/8" = 1'-0"

PROJECT MANAGER:	DIV
DESIGNED BY:	KPS
DATE OF RECORD:	TAC
PROJECT NO.:	09022-01
DATE:	08.24.10

SHEET TITLE:
ANGIO PLUMBING
DEMOLITION PLANS

SHEET No.
PD101