




4 ANGIO POWER DEMO PLAN - NDF
BASEMENT AREA
1/8" = 1'-0"

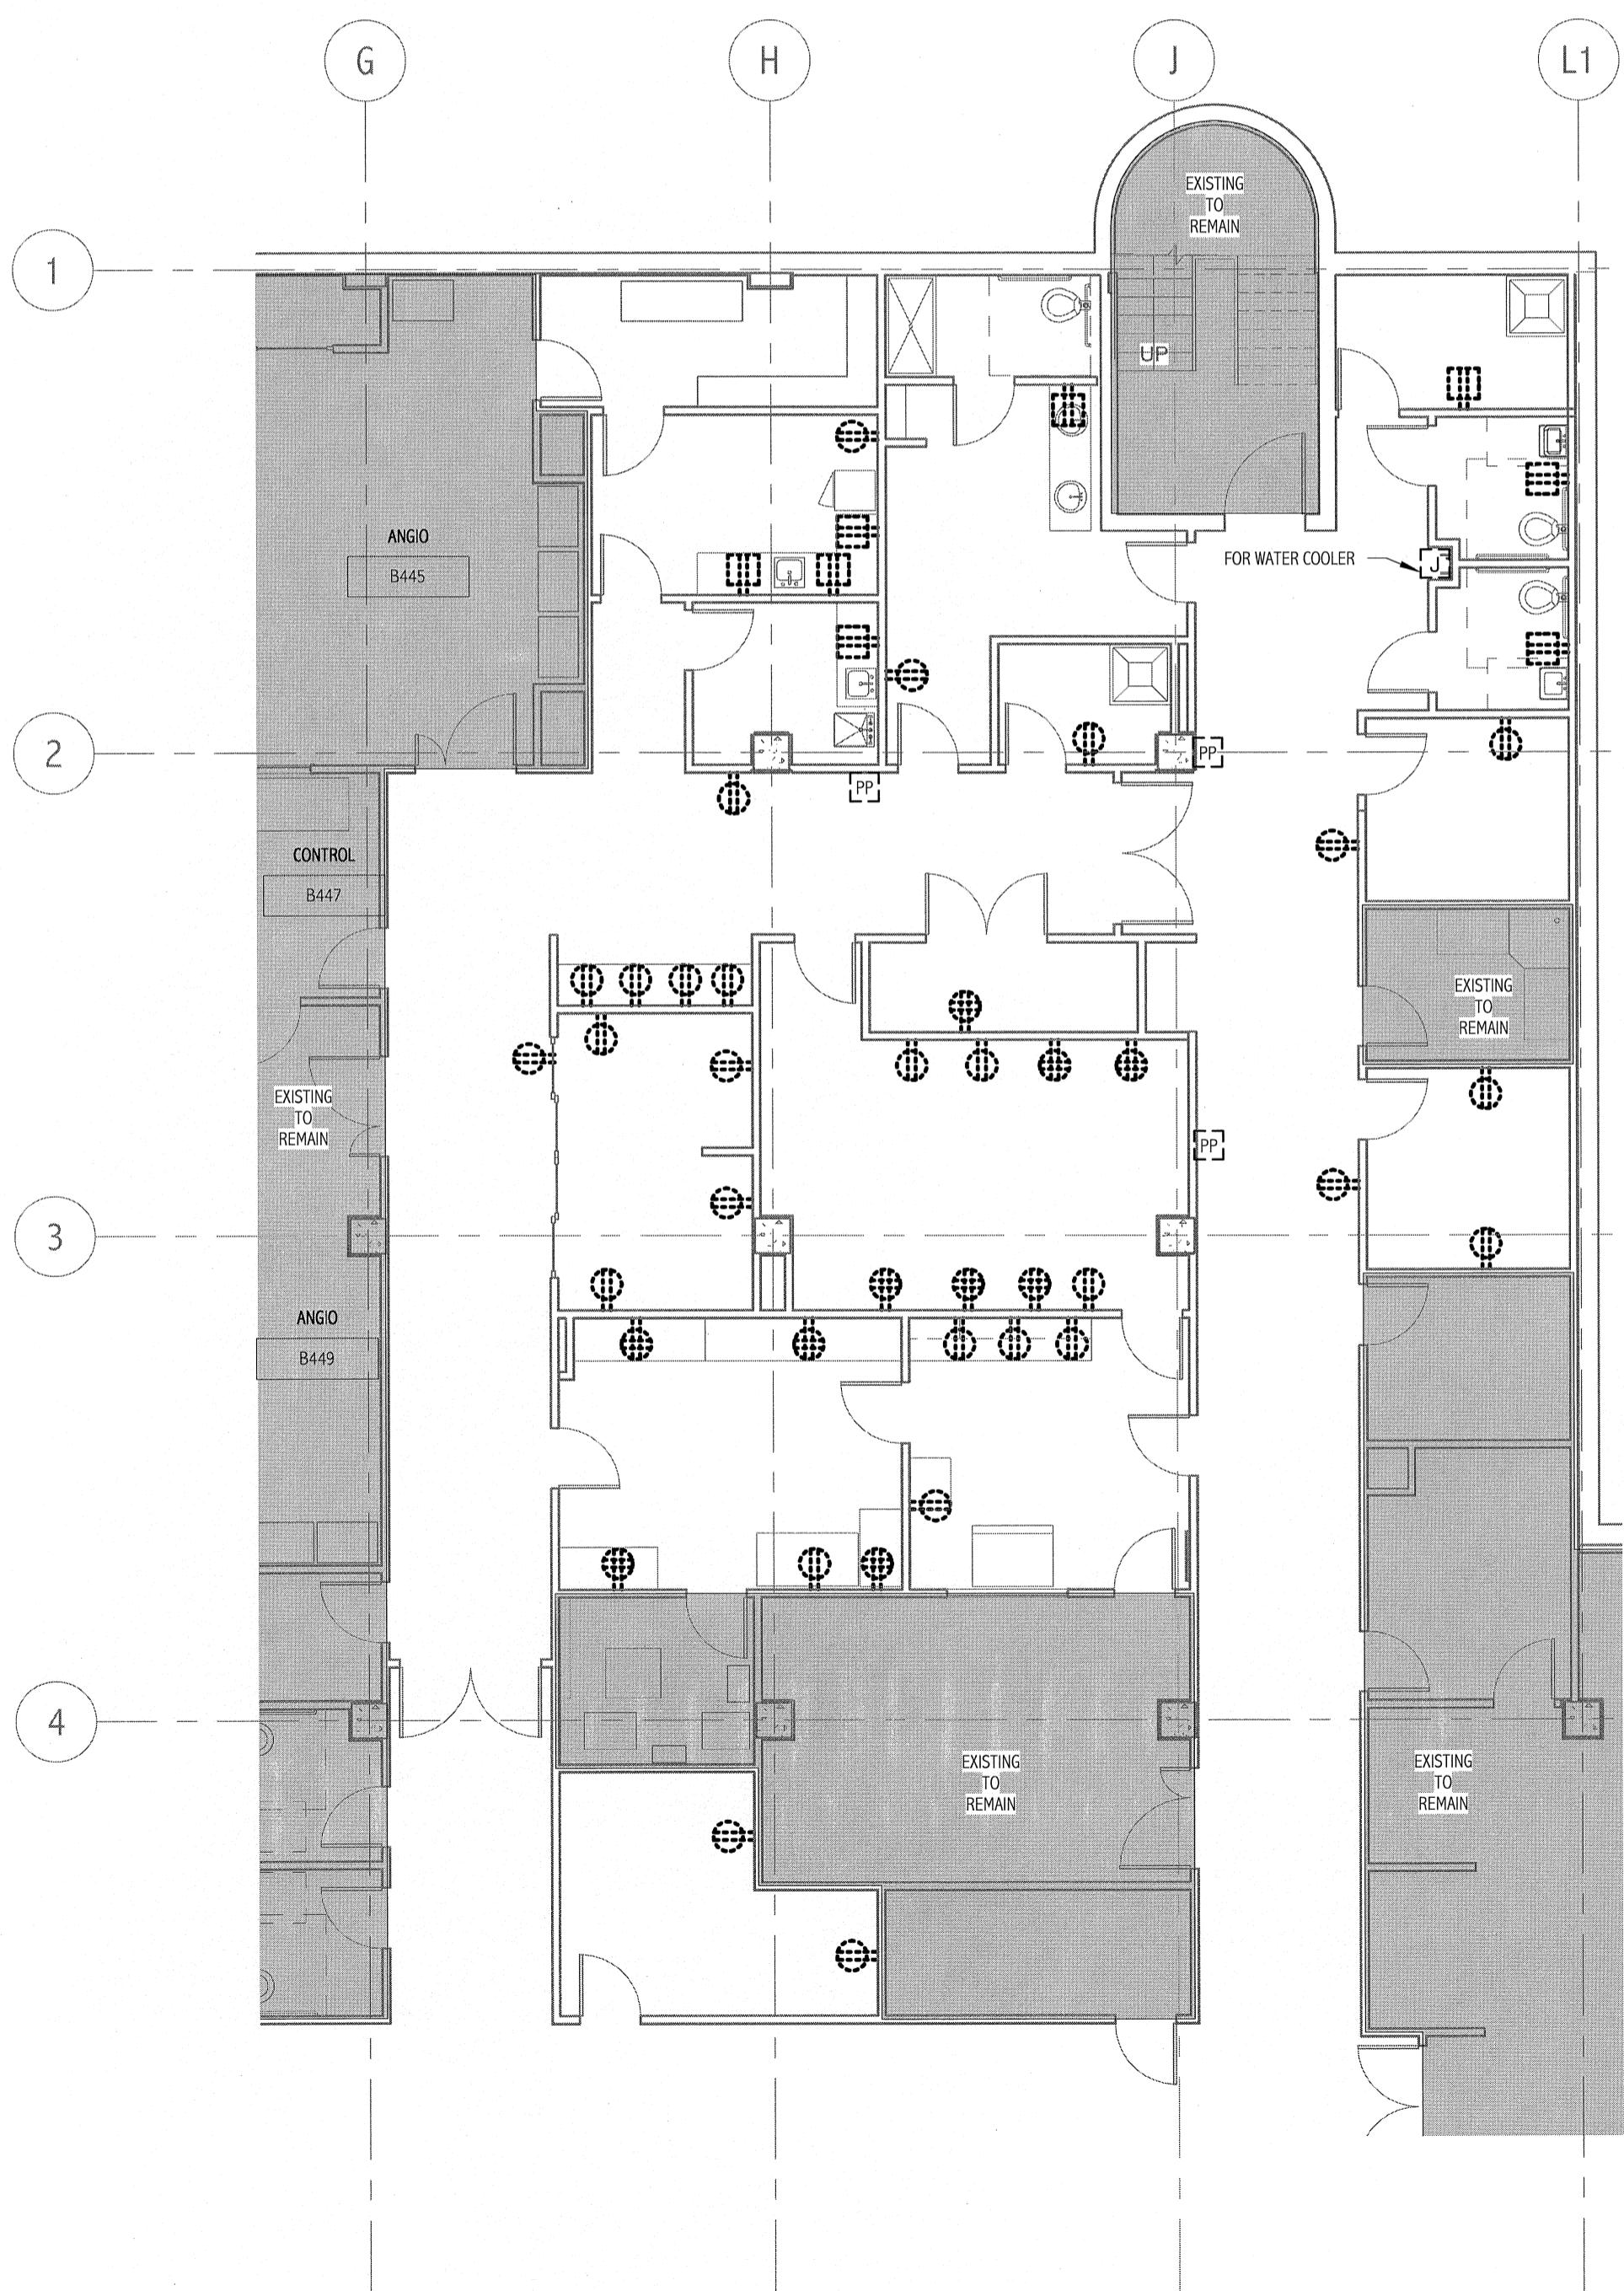

1 ANGIO POWER DEMO PLAN
1/8" = 1'-0"

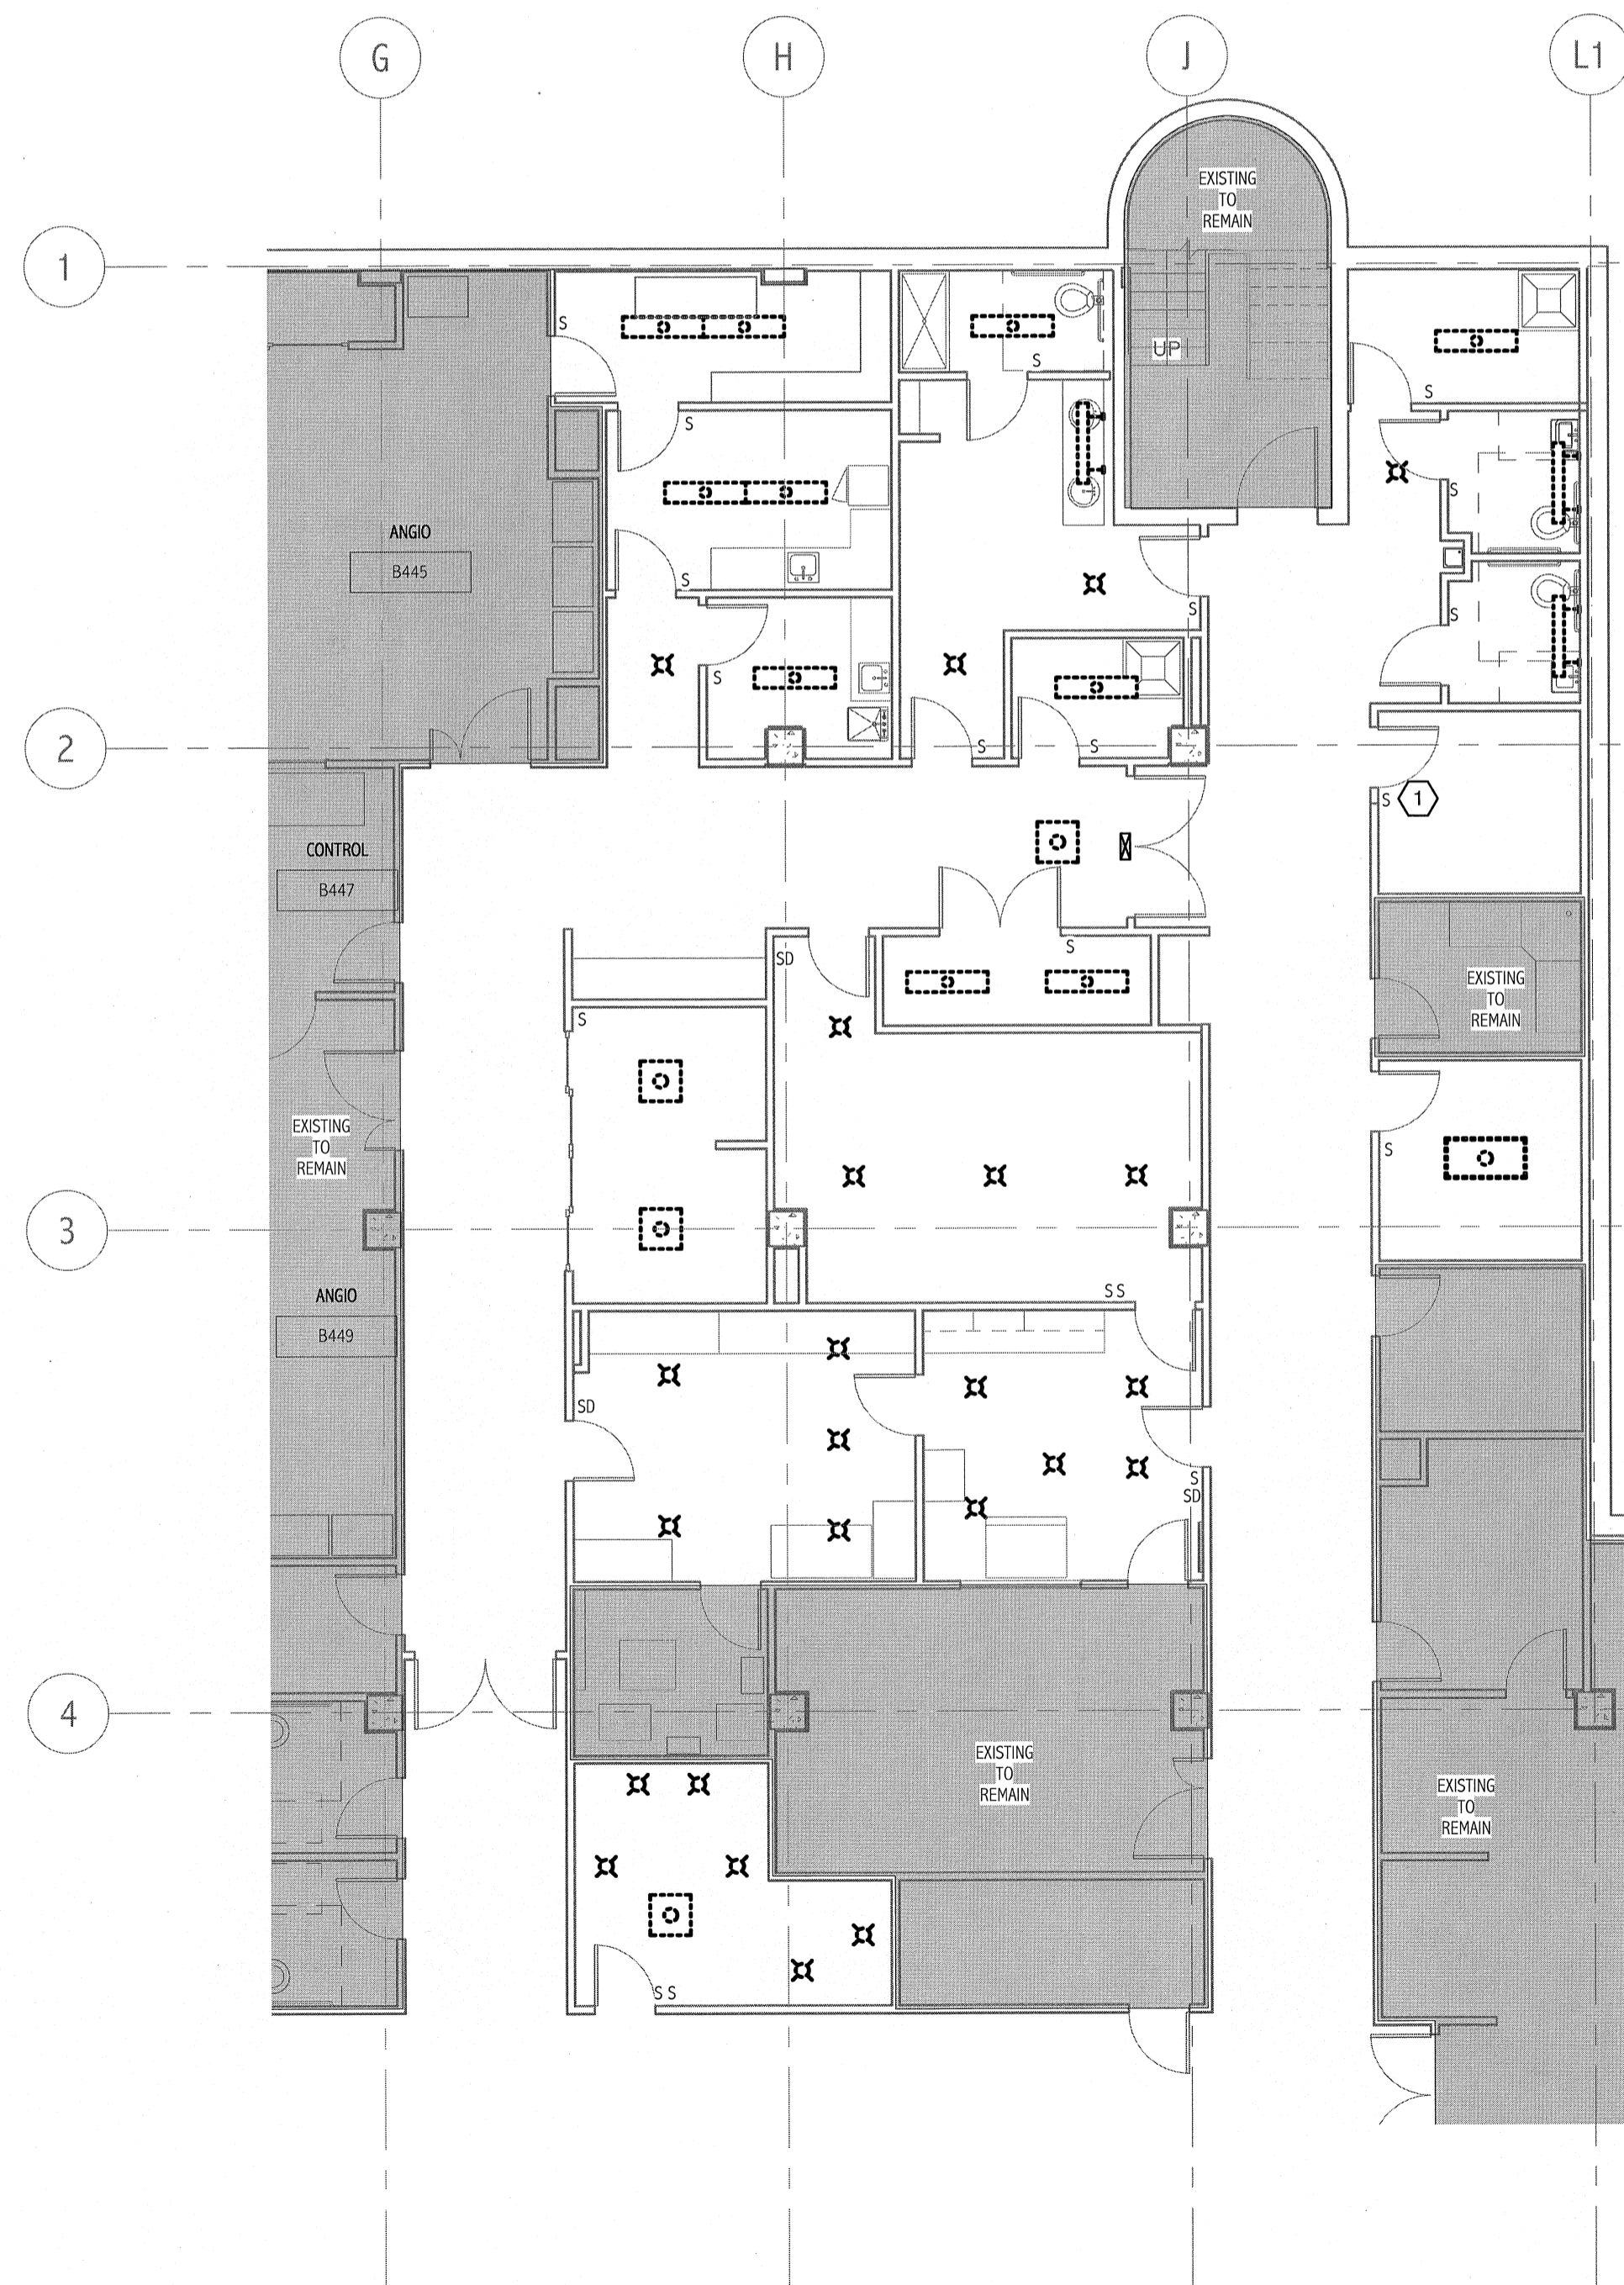

2 ANGIO LIGHTING DEMO PLAN
1/8" = 1'-0"

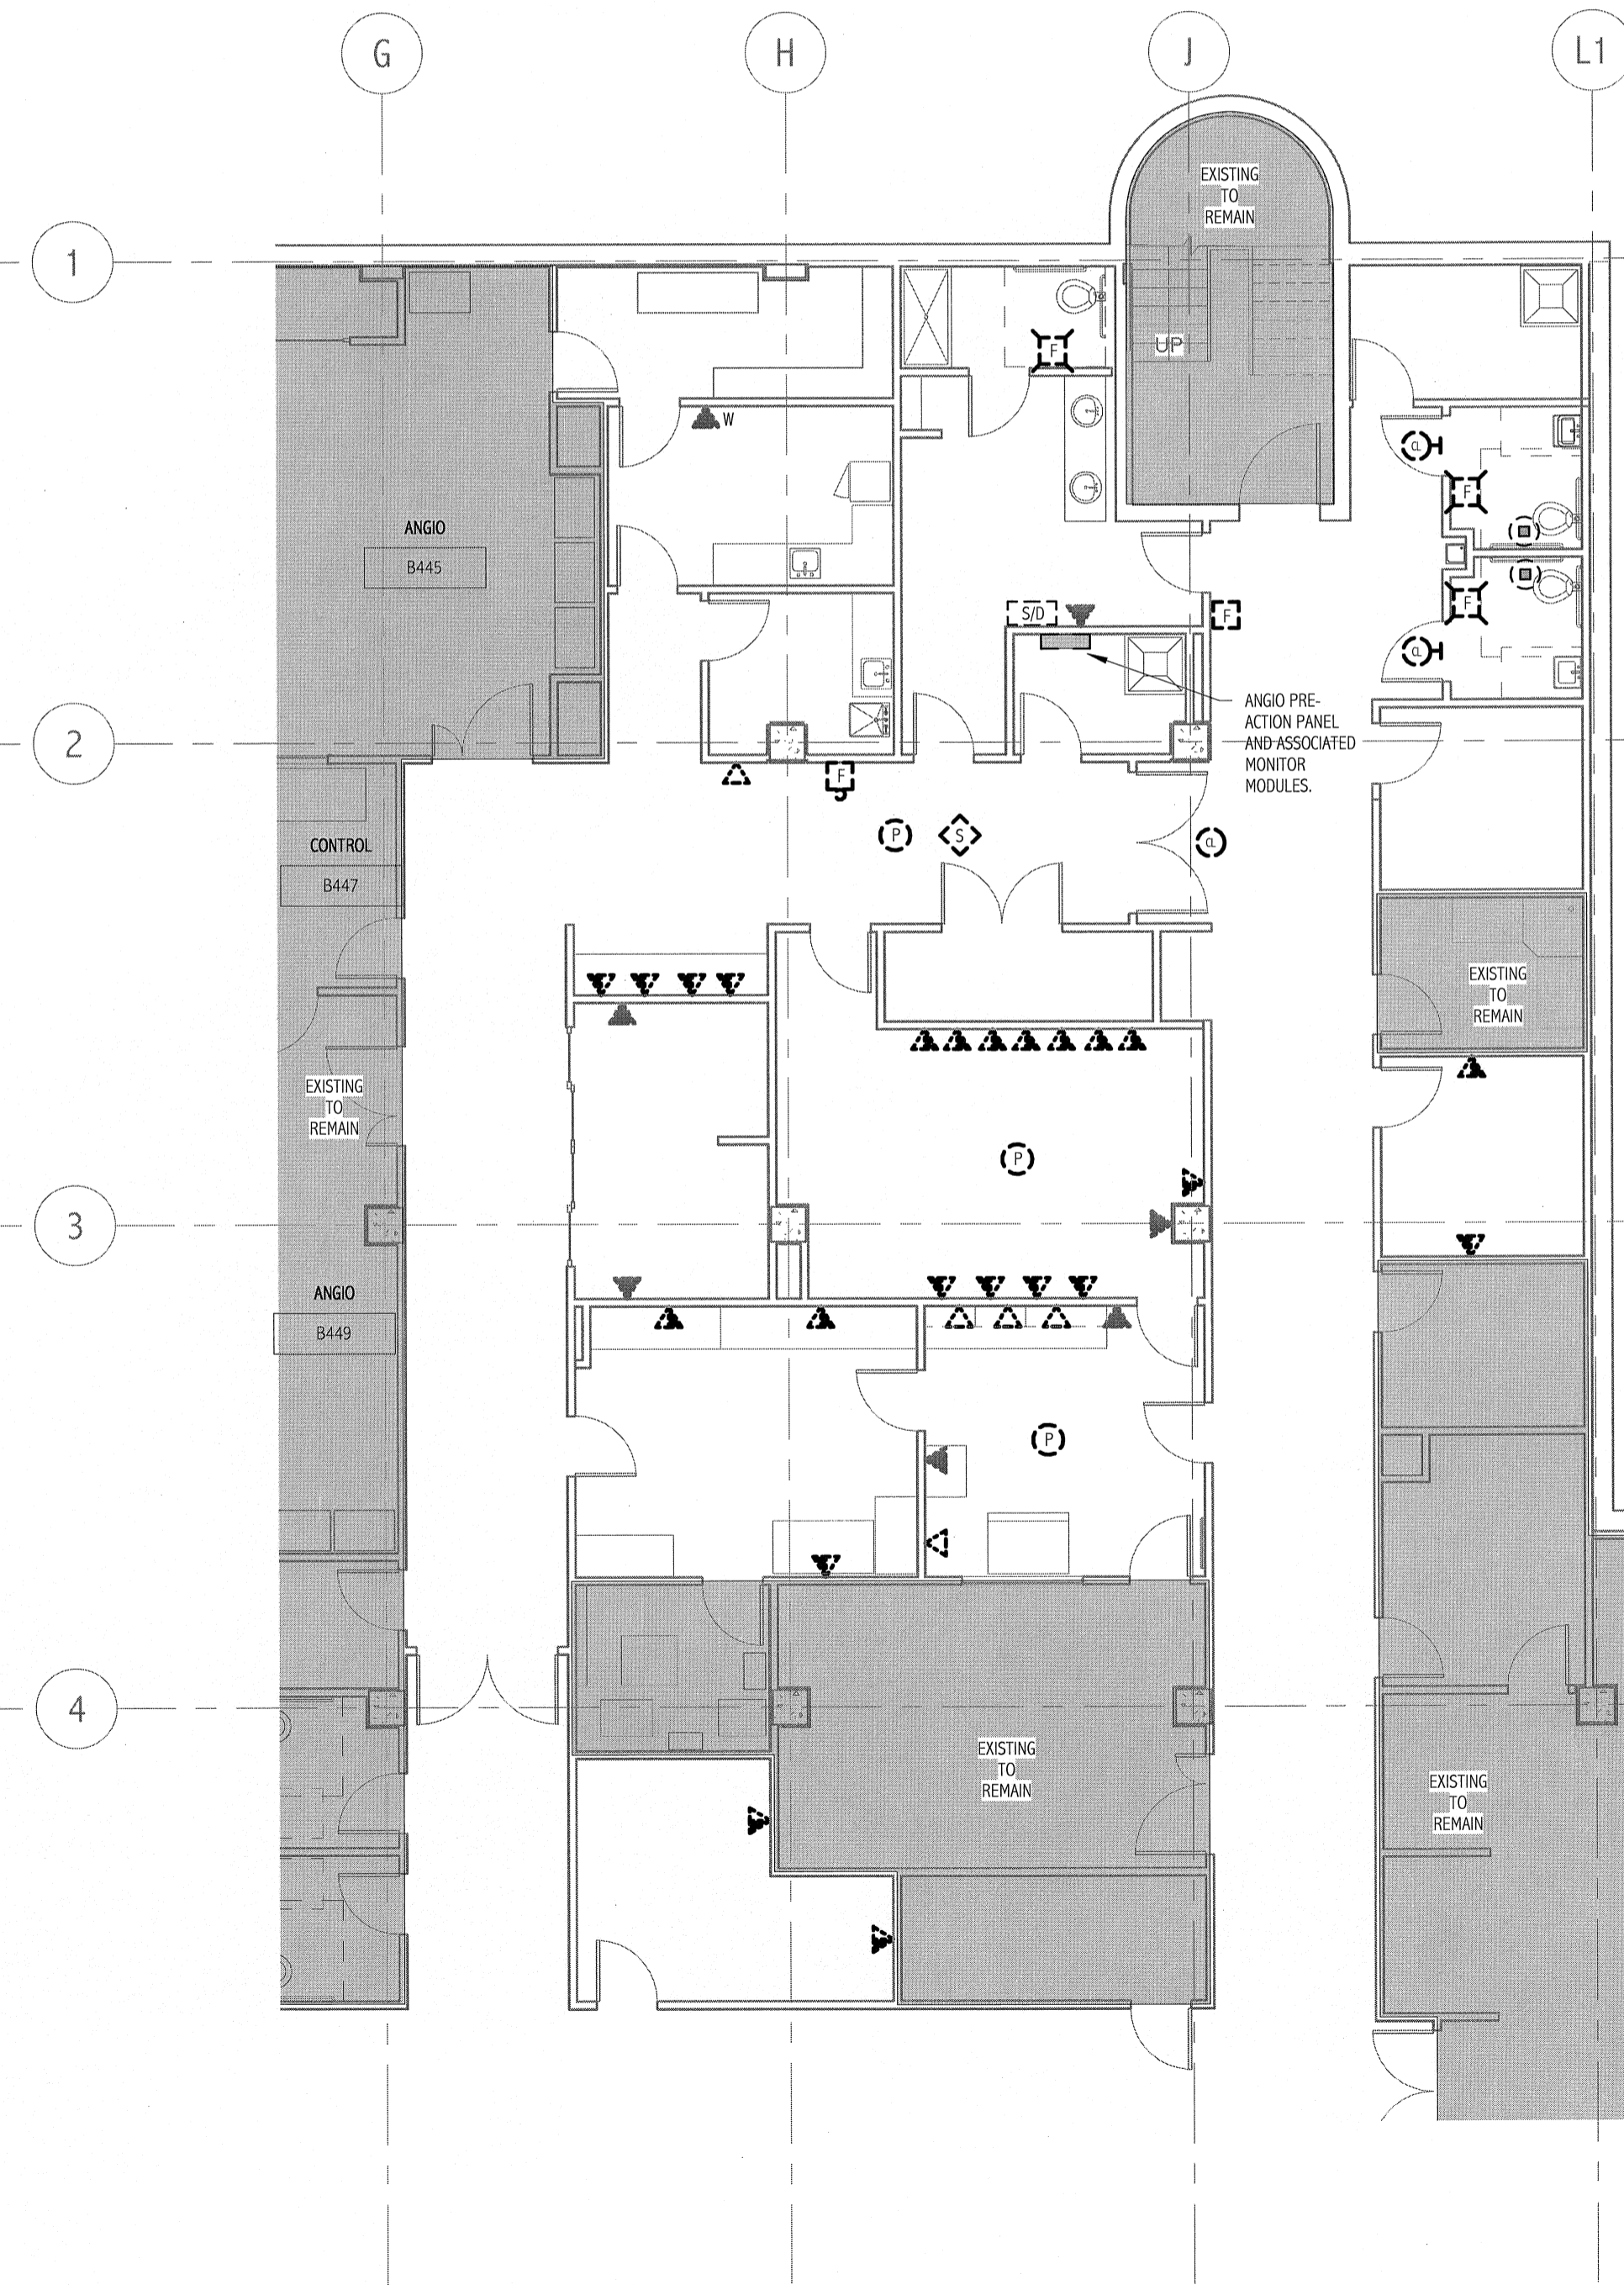

3 ANGIO SYSTEMS DEMO PLAN
1/8" = 1'-0"

NOTES:




1. SEE SHEET E-001 FOR LEGEND AND GENERAL NOTES.

KEYED NOTE:

1 RELOCATE. SEE EL101 FOR NEW LOCATION.

144 Fore Street, P.O. Box 618
Portland, Maine 04104
Tel: (207) 772-2846
Fax: (207) 772-1070
www.smartinc.com

ARCHITECTURE
ENGINEERING
PLANNING
INTERIOR DESIGN
COMMISSIONING

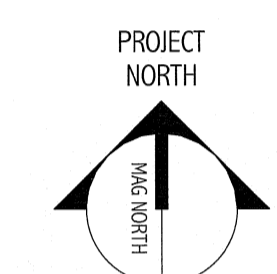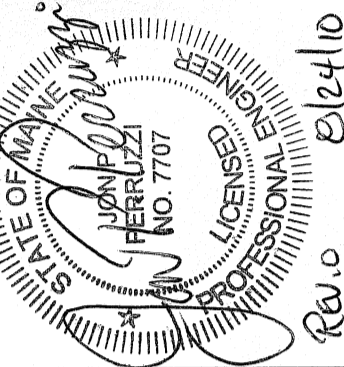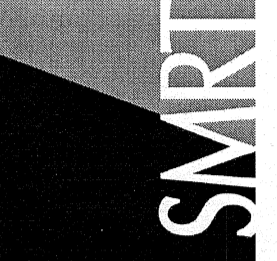

ISSUED FOR CONSTRUCTION
08.24.10

Bramhall Radiology
ANGIO RENOVATIONS
PORTLAND, ME

REV	DESCRIPTION	DATE

GRAPHIC SCALE:
0' 1'

SCALE: 1/8" = 1'-0"

PROJECT MANAGER: DIV

IC/DRAWN BY: CDS

A/E OF RECORD: JPP

PROJECT NO: 09022-01

DATE: 8.24.10

SHEET TITLE:
ANGIO DEMOLITION
PLANS

SHEET No.
ED101