


② ACU HOLDING SYSTEMS PLAN  
1/4" = 1'-0"

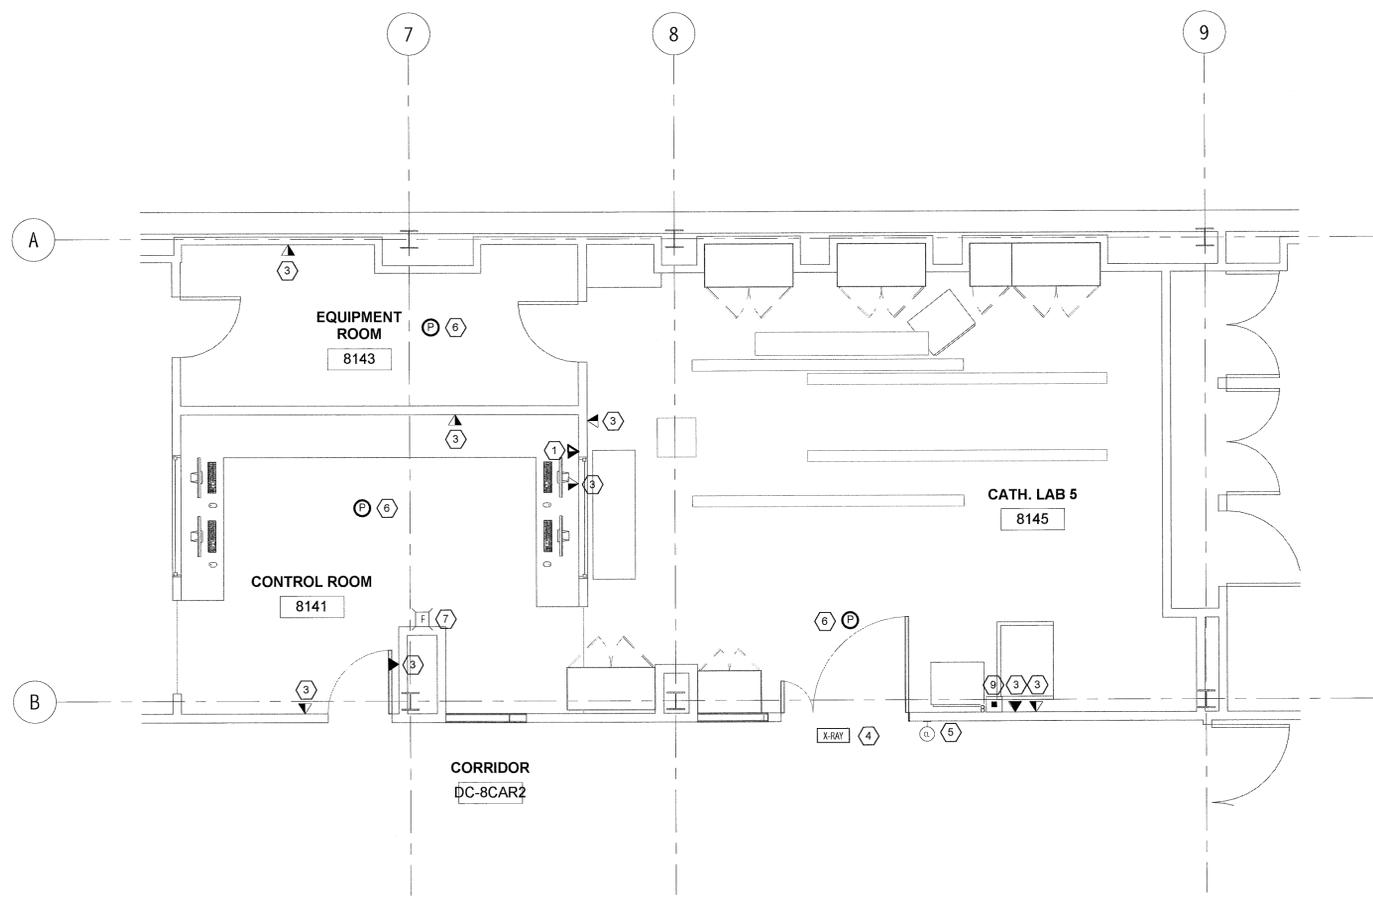

① CATH LAB 5 SYSTEMS PLAN  
1/4" = 1'-0"


**NOTE:**

- 1. SEE E-001 FOR LEGEND AND GENERAL NOTES.

**KEYED NOTES:**

- ① PROVIDE NEW TELEDATA JACK AS REQUIRED BY PHILIPS COORDINATE WITH THE M.M.C. INFORMATION SERVICES DEPT.
- ② NOT USED.
- ③ EXISTING TEL/DATA JACK TO REMAIN.
- ④ EXISTING X-RAY SIGN TO REMAIN.
- ⑤ EXISTING NURSE CALL SIGN TO REMAIN.
- ⑥ RE-INSTALL EXISTING SMOKE DETECTOR.
- ⑦ EXISTING FIRE STROBE REMAINS.
- ⑧ PROVIDE NEW SMOKE DETECTOR.
- ⑨ EXISTING CODE BUTTON REMAINS.

144 Fore Street, P.O. Box 618  
Portland, Maine 04104  
Tel: (207) 772-3846  
Fax: (207) 772-1070  
www.smrtinc.com

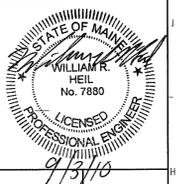

Maine Medical Center Cath Lab 5  
ISSUED FOR CONSTRUCTION  
9.3.10  
CURRENT ISSUE STATUS

REV.	DESCRIPTION	DATE
0	ISSUED FOR CONSTRUCTION	9.3.10

GRAPHIC SCALE:  
0" 1"  
SCALE: 1/4" = 1'-0"  
PROJECT MANAGER: KDI  
IC/DRAWN BY: CDS  
A/E OF RECORD: WPH  
PROJECT NO.: 10006-00  
DATE: 9.3.10

SHEET TITLE:  
SYSTEMS  
PARTIAL PLANS

SHEET No.  
EY101