


PHILIPS

Project: Allura Biplane FD10/10
Maine Medical Center
 Portland, ME
 Room 5

Philips Contacts:
 Project Manager: Wayne Erwin
 Contact Number: (207) 651-5448
 Email: wayne.erwin@philips.com

Project Details:
 Drawing Number: N-EAS051441.F
 Date Drawn: 8/5/2010
 Date: 11/19/12 Rev. 11
 Order: 650019791.001000
 Drawn By: Jennifer White

AD1

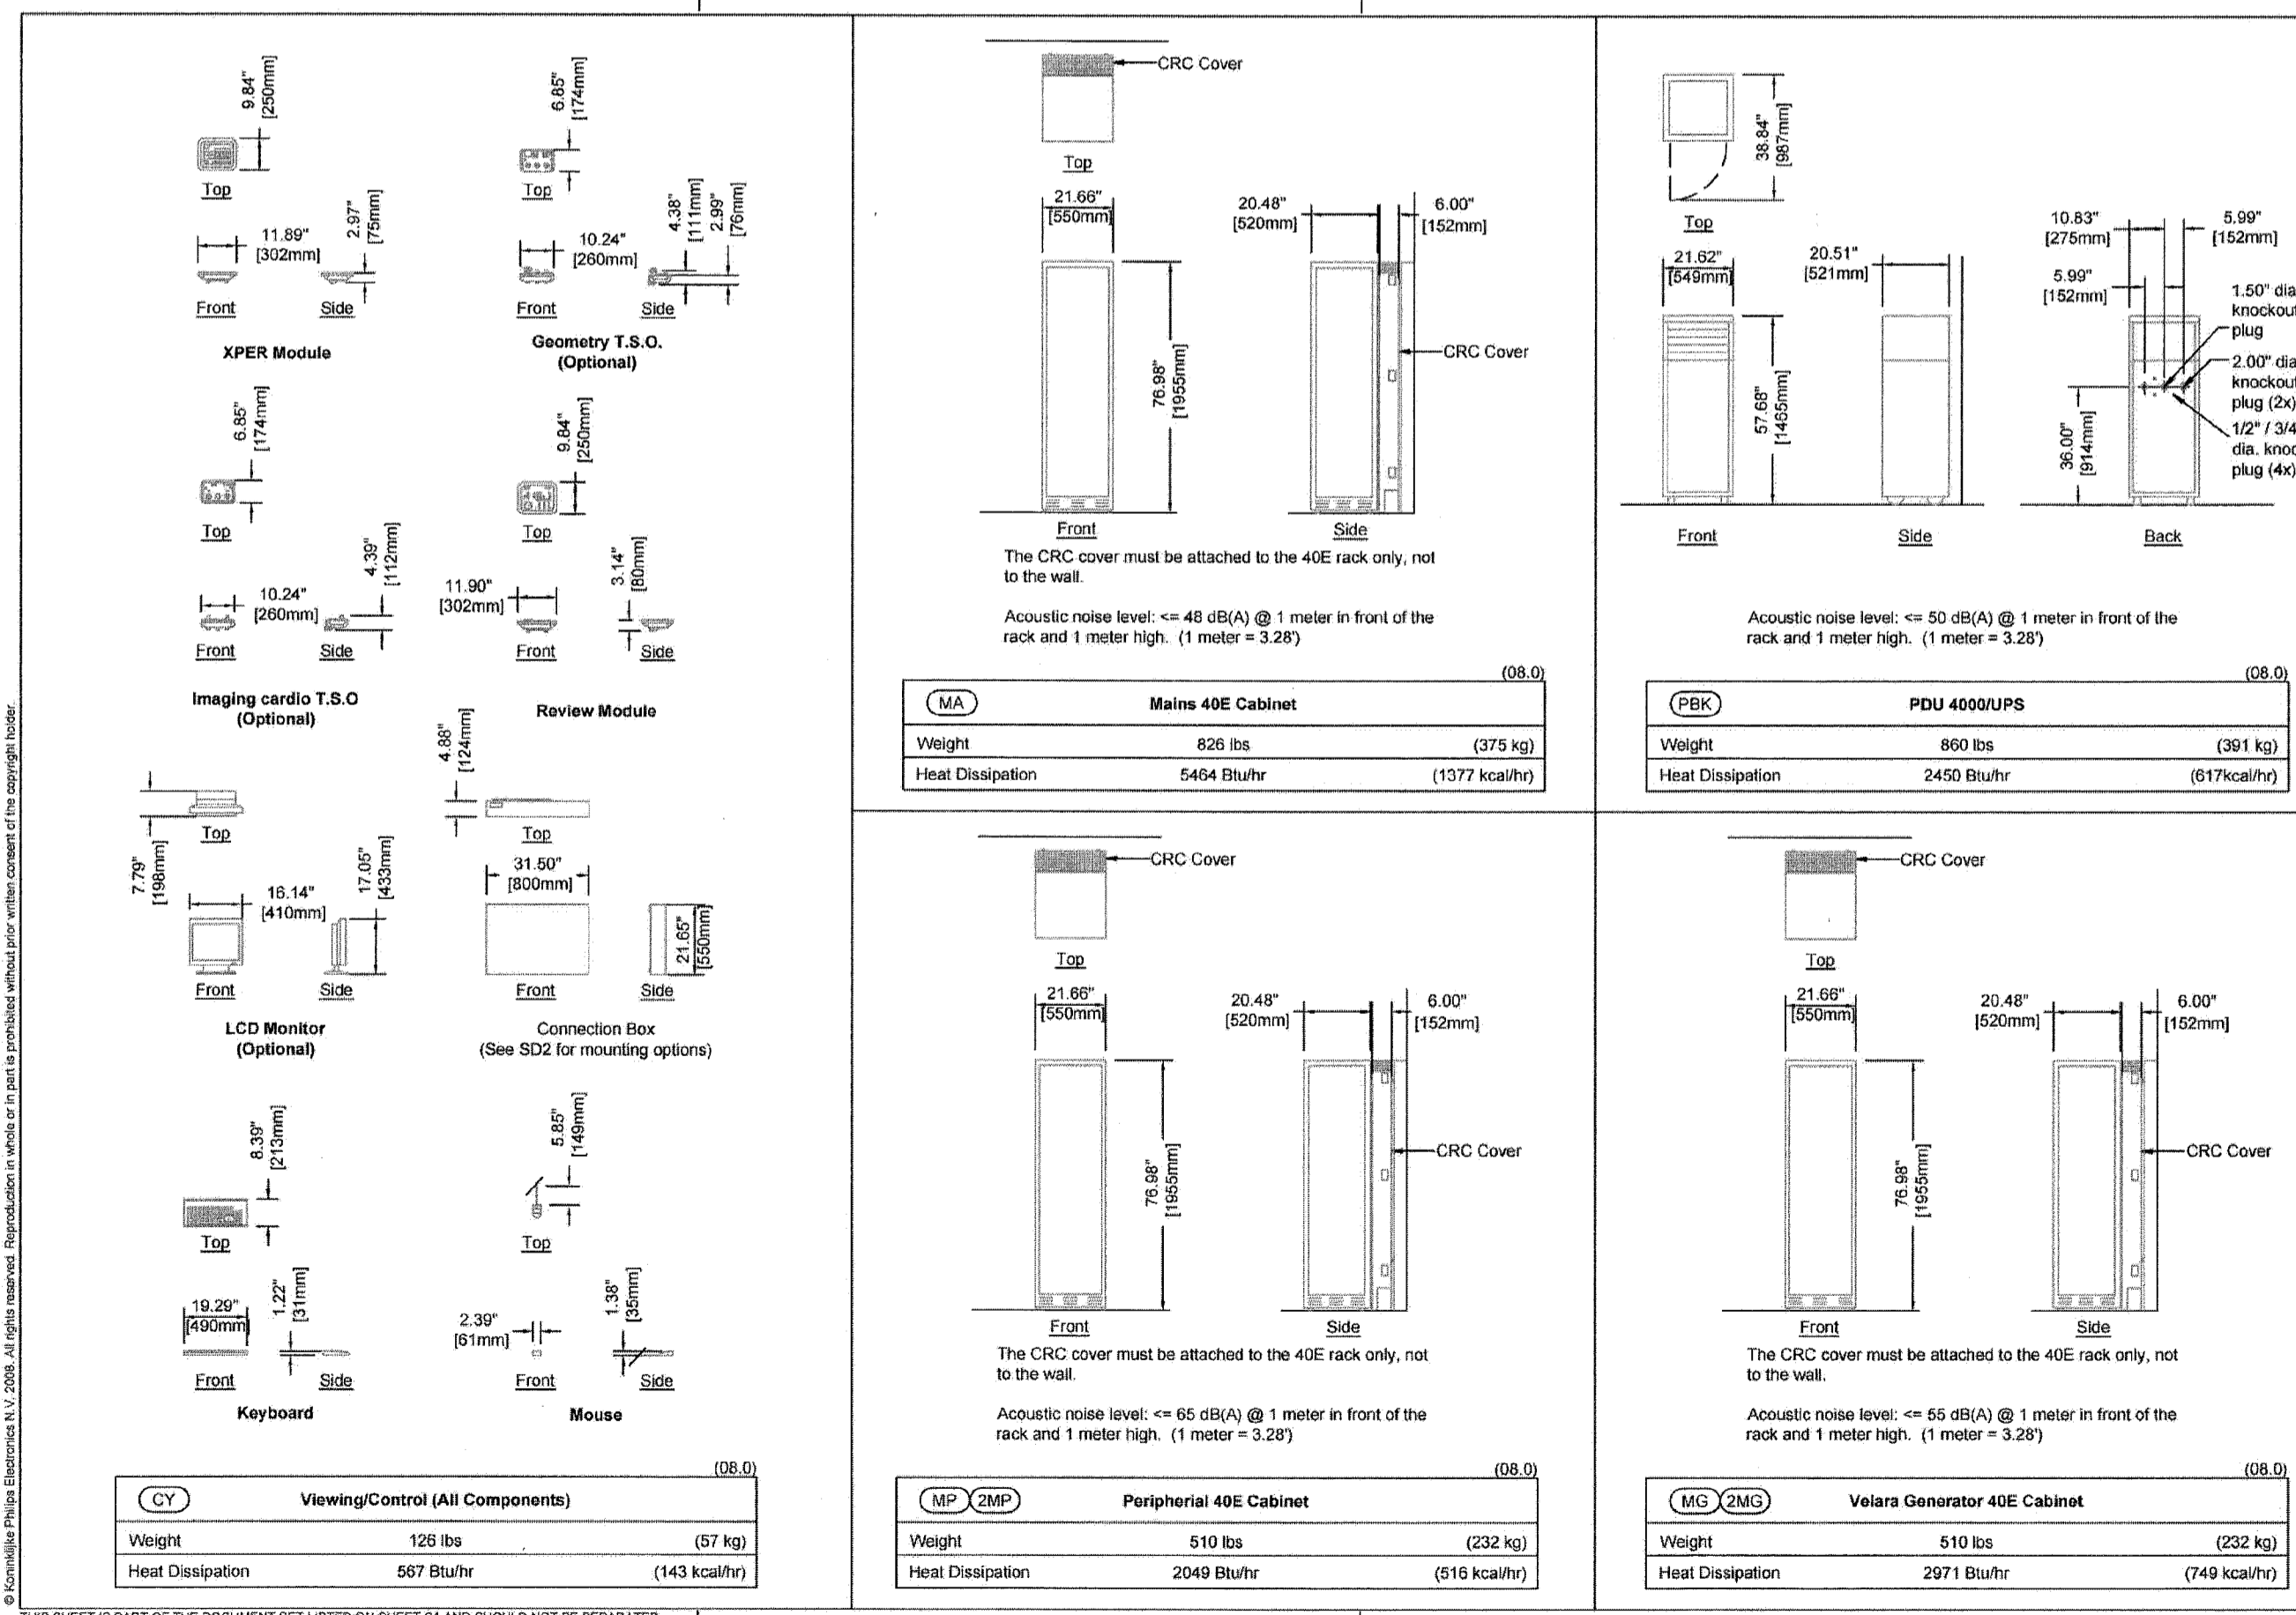



PHILIPS

Project: Allura Biplane FD10/10
Maine Medical Center
 Portland, ME
 Room 5

Philips Contacts:
 Project Manager: Wayne Erwin
 Contact Number: (207) 651-5448
 Email: wayne.erwin@philips.com

Project Details:
 Drawing Number: N-EAS051441.F
 Date Drawn: 8/5/2010
 Date: 11/19/12 Rev. 11
 Order: 650019791.001000
 Drawn By: Jennifer White

AD2

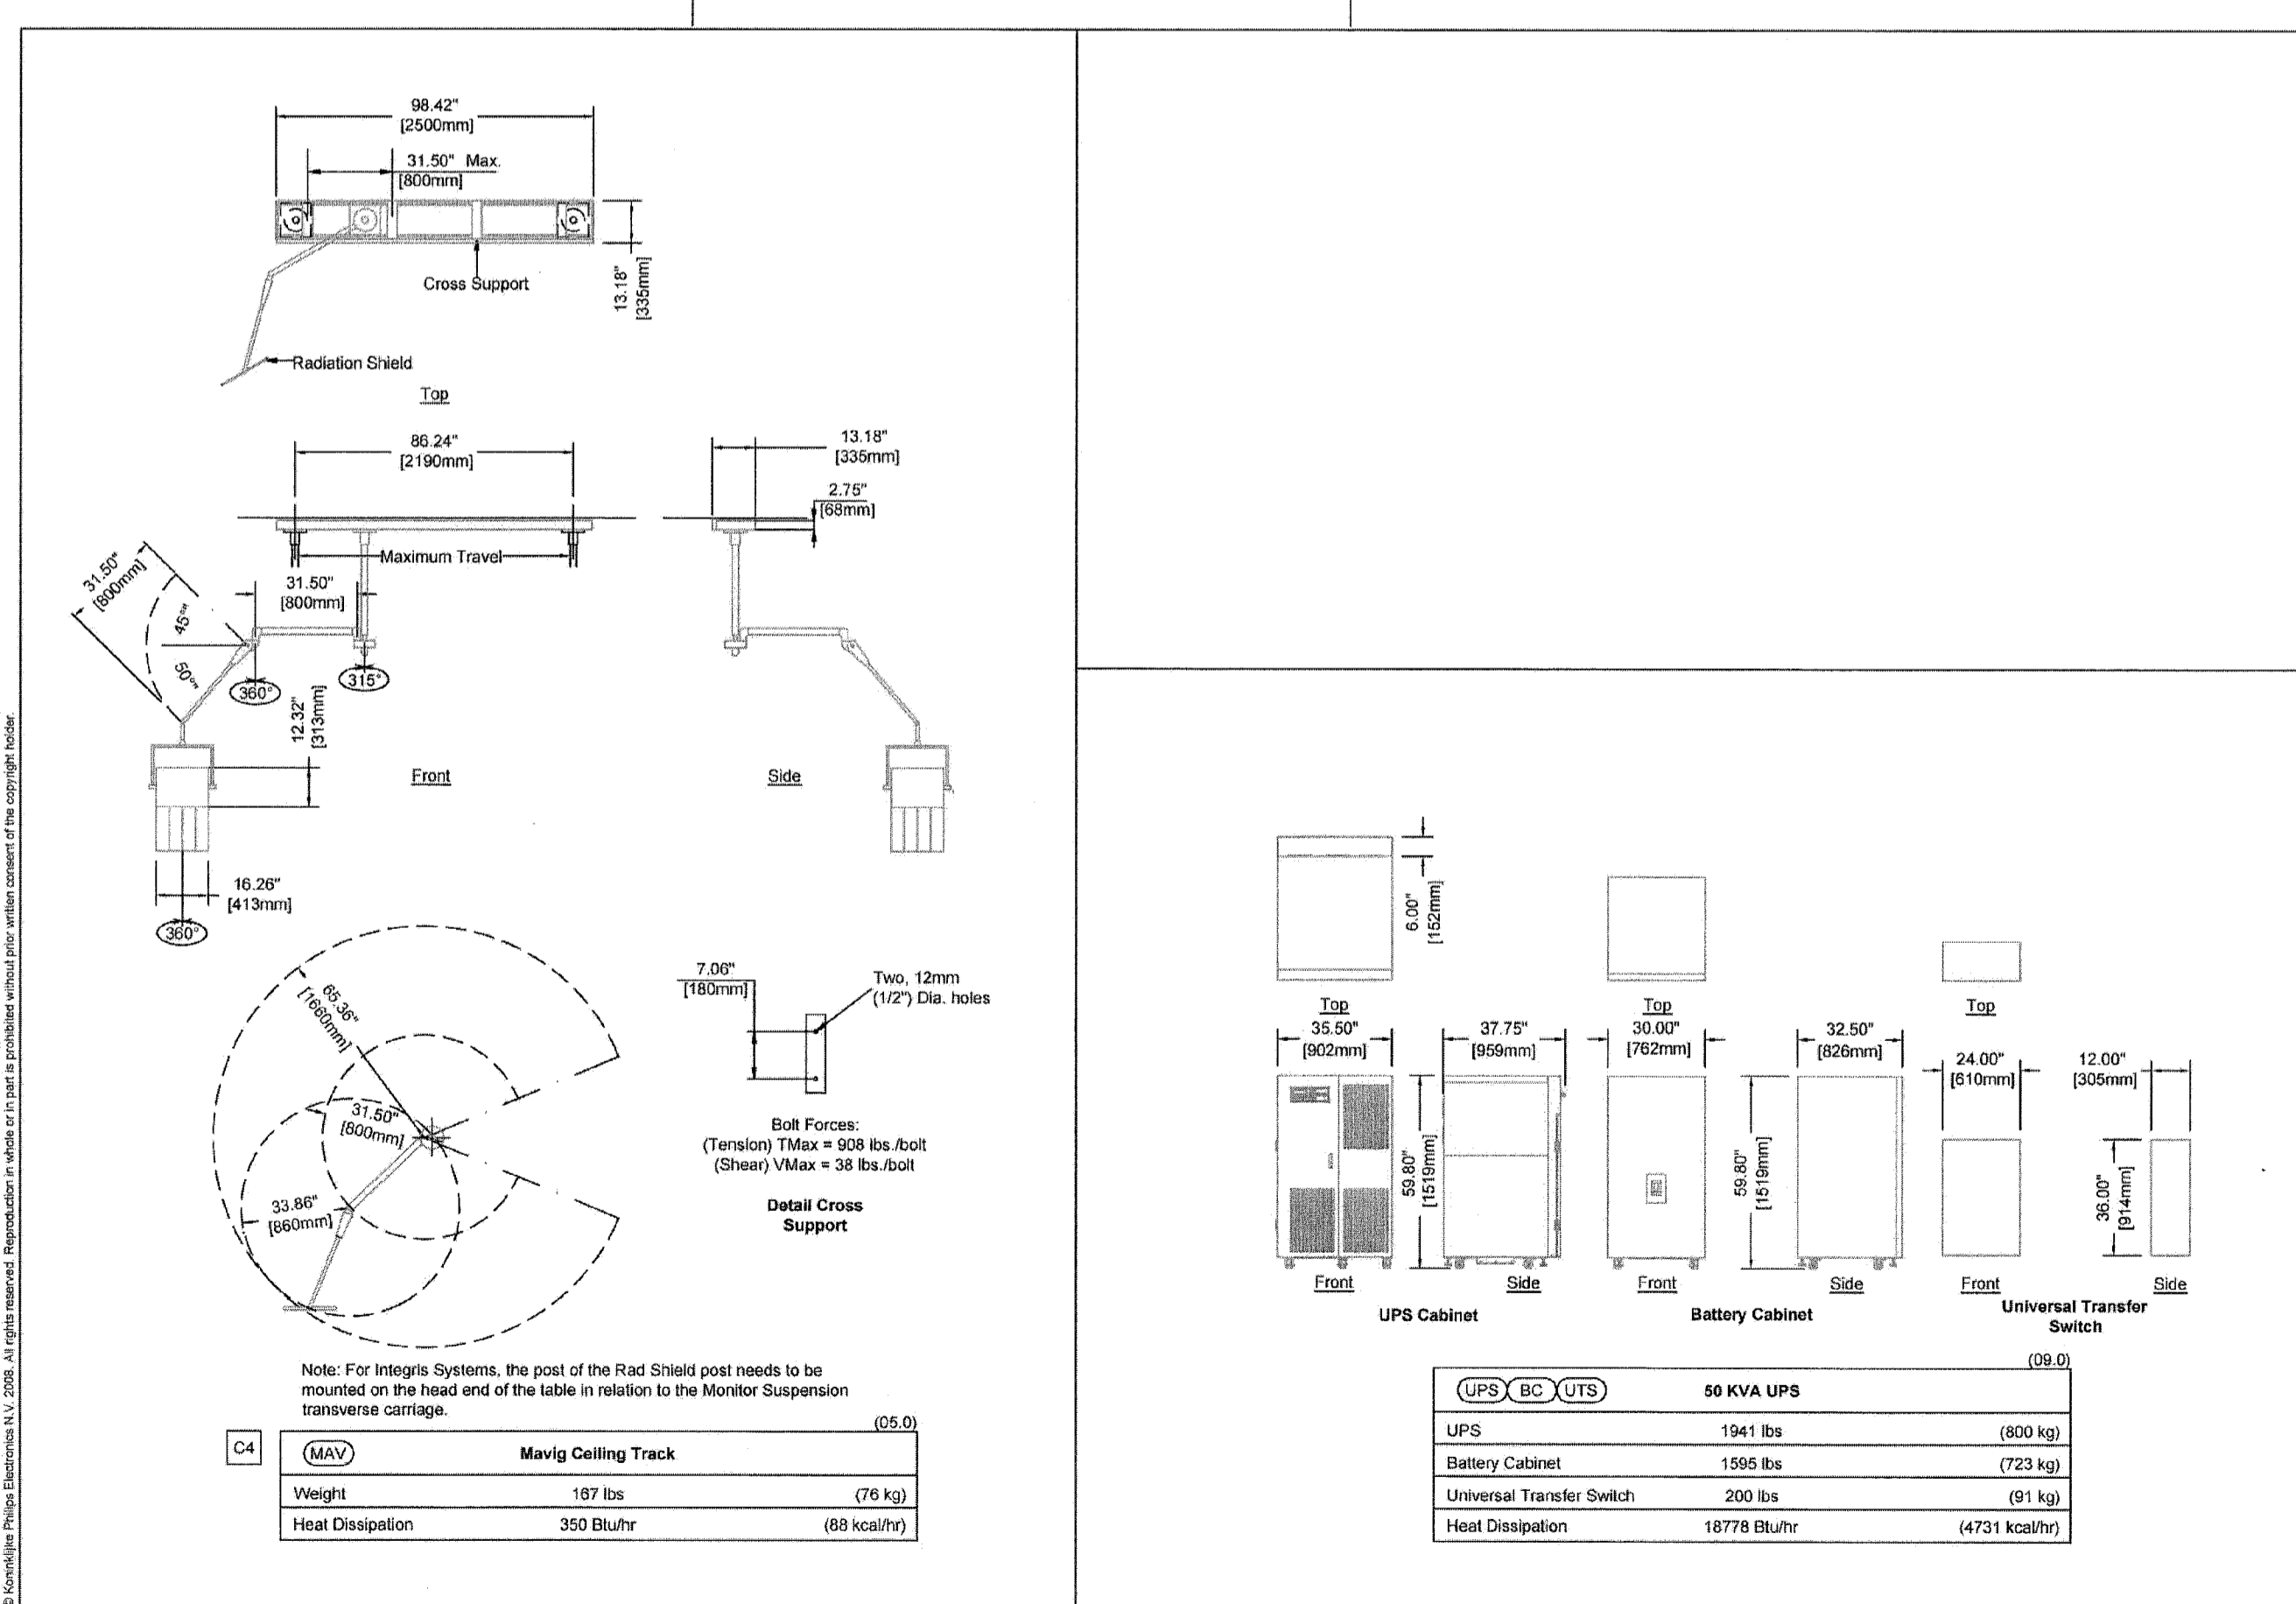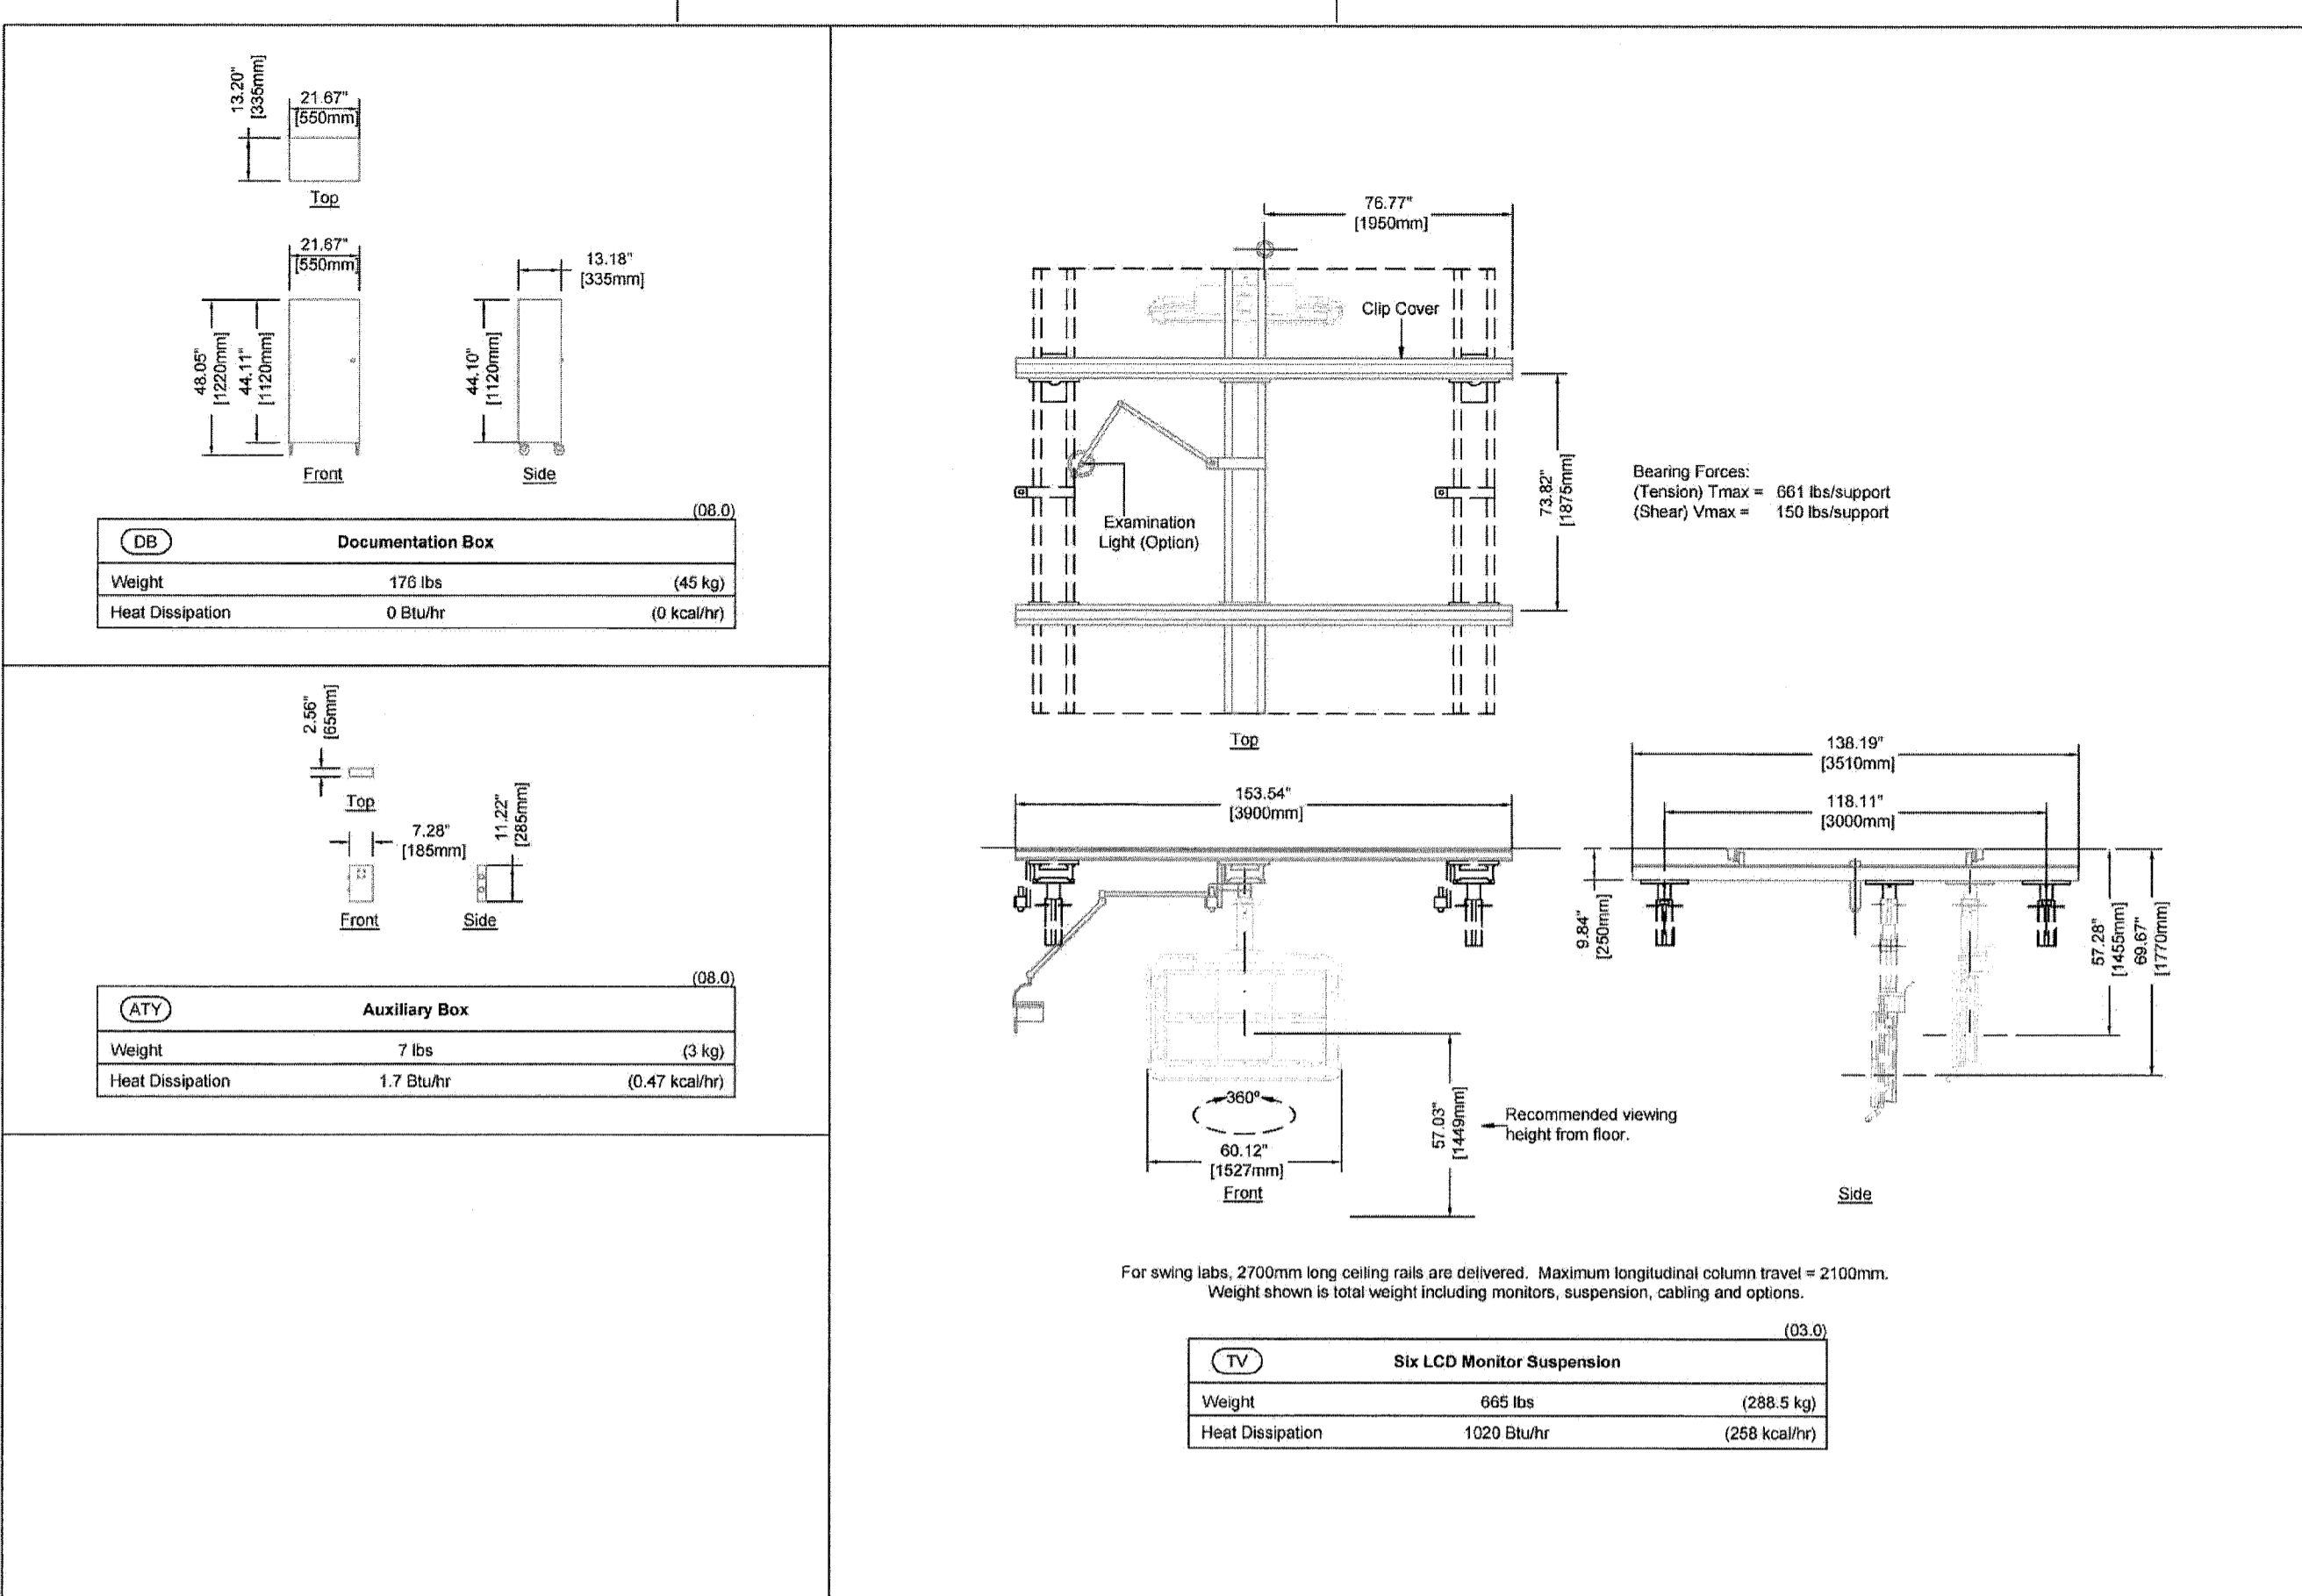

NOTE: THIS DRAWING WAS NOT PREPARED BY SMRT. IT IS PROVIDED FOR COORDINATION AND REFERENCE PURPOSES ONLY

144 Fps Street P.O. Box 618
 Portland, Maine 04104
 Tel: (207) 772-3866
 Fax: (207) 772-1070
 www.smrt.com

ARCHITECTURE
 ENGINEERING
 PLANNING
 INTERIOR DESIGN
 COMMISSIONING

SMRT

PROJECT NORTH

MAINE MEDICAL CENTER CATH. LAB #5
 PORTLAND, ME

ISSUED FOR CONSTRUCTION
 9.3.10

CURRENT ISSUE STATUS:

REV.	DESCRIPTION	DATE
0	ISSUED FOR CONSTRUCTION	9.3.10

GRAPHIC SCALE:
 0" = 1'

SCALE:
 PROJECT MANAGER: KD
 ICDRAWN BY:
 A/E OF RECORD:
 PROJECT NO.: 10006-00
 DATE: 9.3.10

SHEET TITLE:
VENDOR EQUIPMENT DRAWINGS, SHEET 2

SHEET No. **Q-002**