


PHILIPS

Project: **Allura Biplane FD1010**
Maine Medical Center
 Portland, ME
 Room 5

Philips Contacts:
 Project Manager: Wayne Ervin
 Contract Number: (207) 611-0548
 Email: wayne.ervin@philips.com
 Date Drawn: 06/20/10
 Designer: Jay J. Jorjic, Mike
 Checker: 6500101701.0000

Project Details:
 Drawing Number: **ED2**
 Title: **ED2**

THIS SHEET IS PART OF THE DOCUMENT SET LISTED ON SHEET C1 AND SHOULD NOT BE SEPARATED.

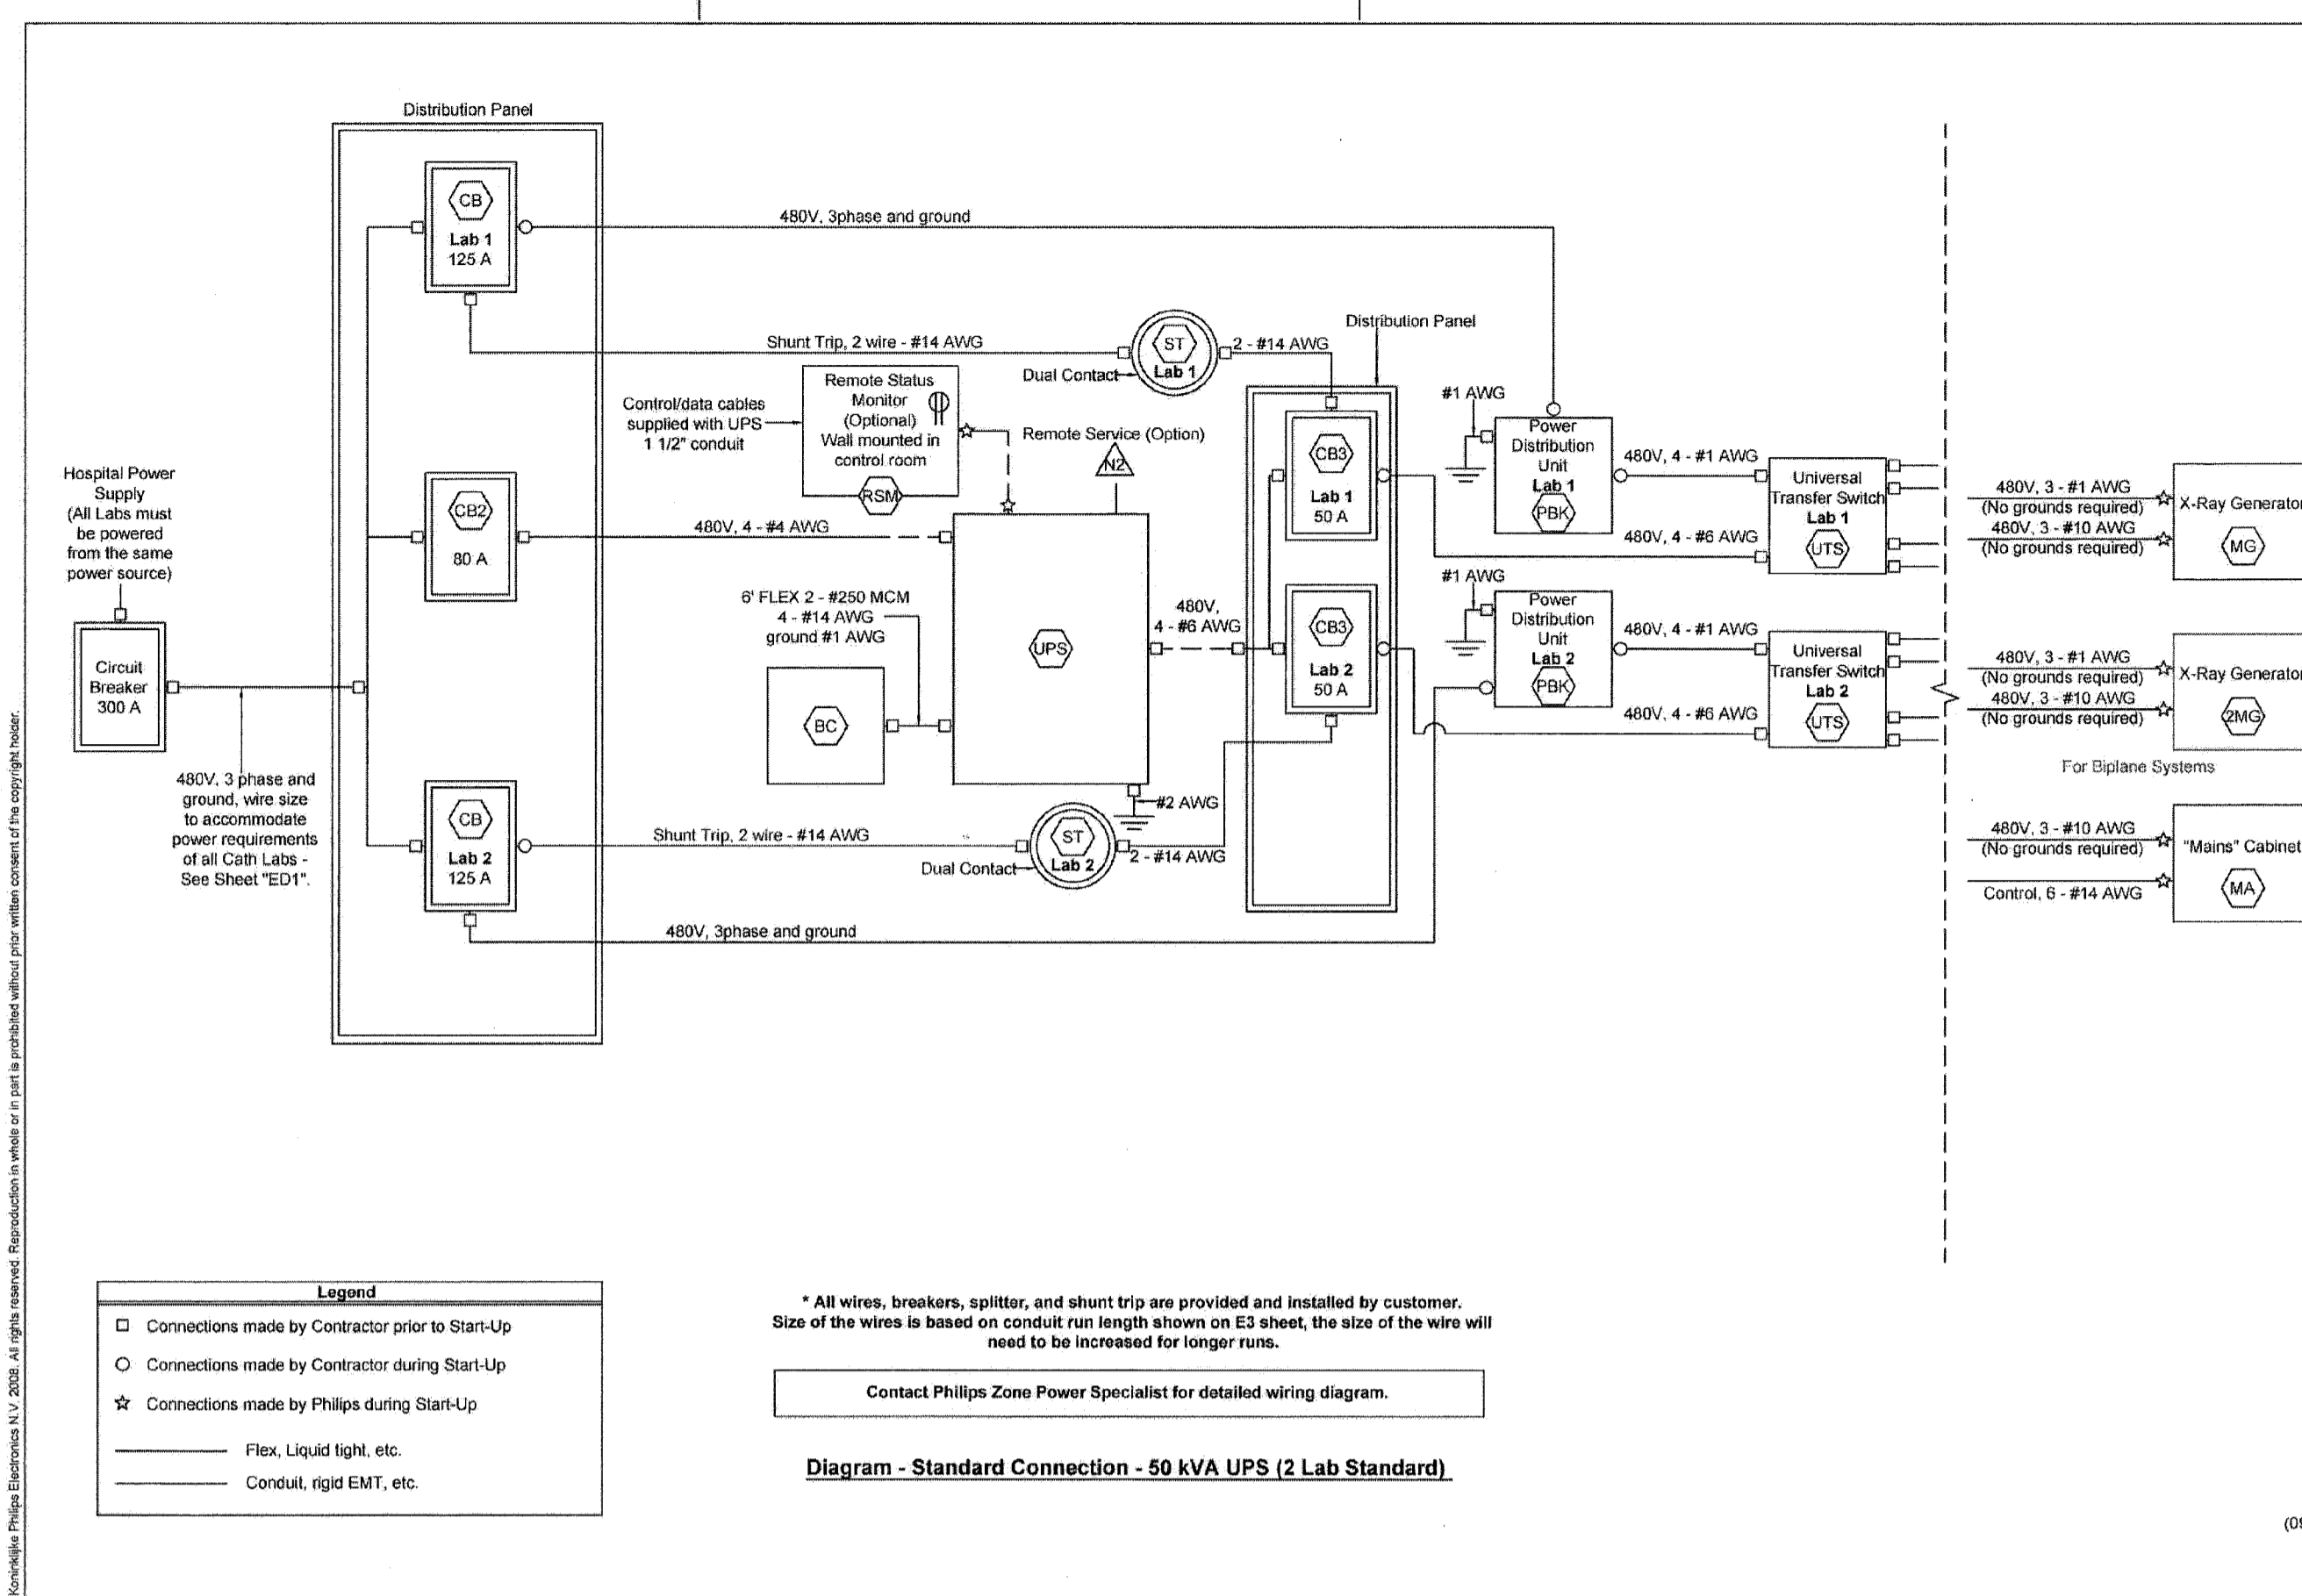



PHILIPS

Project: **Allura Biplane FD1010**
Maine Medical Center
 Portland, ME
 Room 5

Philips Contacts:
 Project Manager: Wayne Ervin
 Contract Number: (207) 611-0548
 Email: wayne.ervin@philips.com
 Date Drawn: 06/20/10
 Designer: Jay J. Jorjic, Mike
 Checker: 6500101701.0000

Project Details:
 Drawing Number: **ED4**
 Title: **ED4**

THIS SHEET IS PART OF THE DOCUMENT SET LISTED ON SHEET C1 AND SHOULD NOT BE SEPARATED.

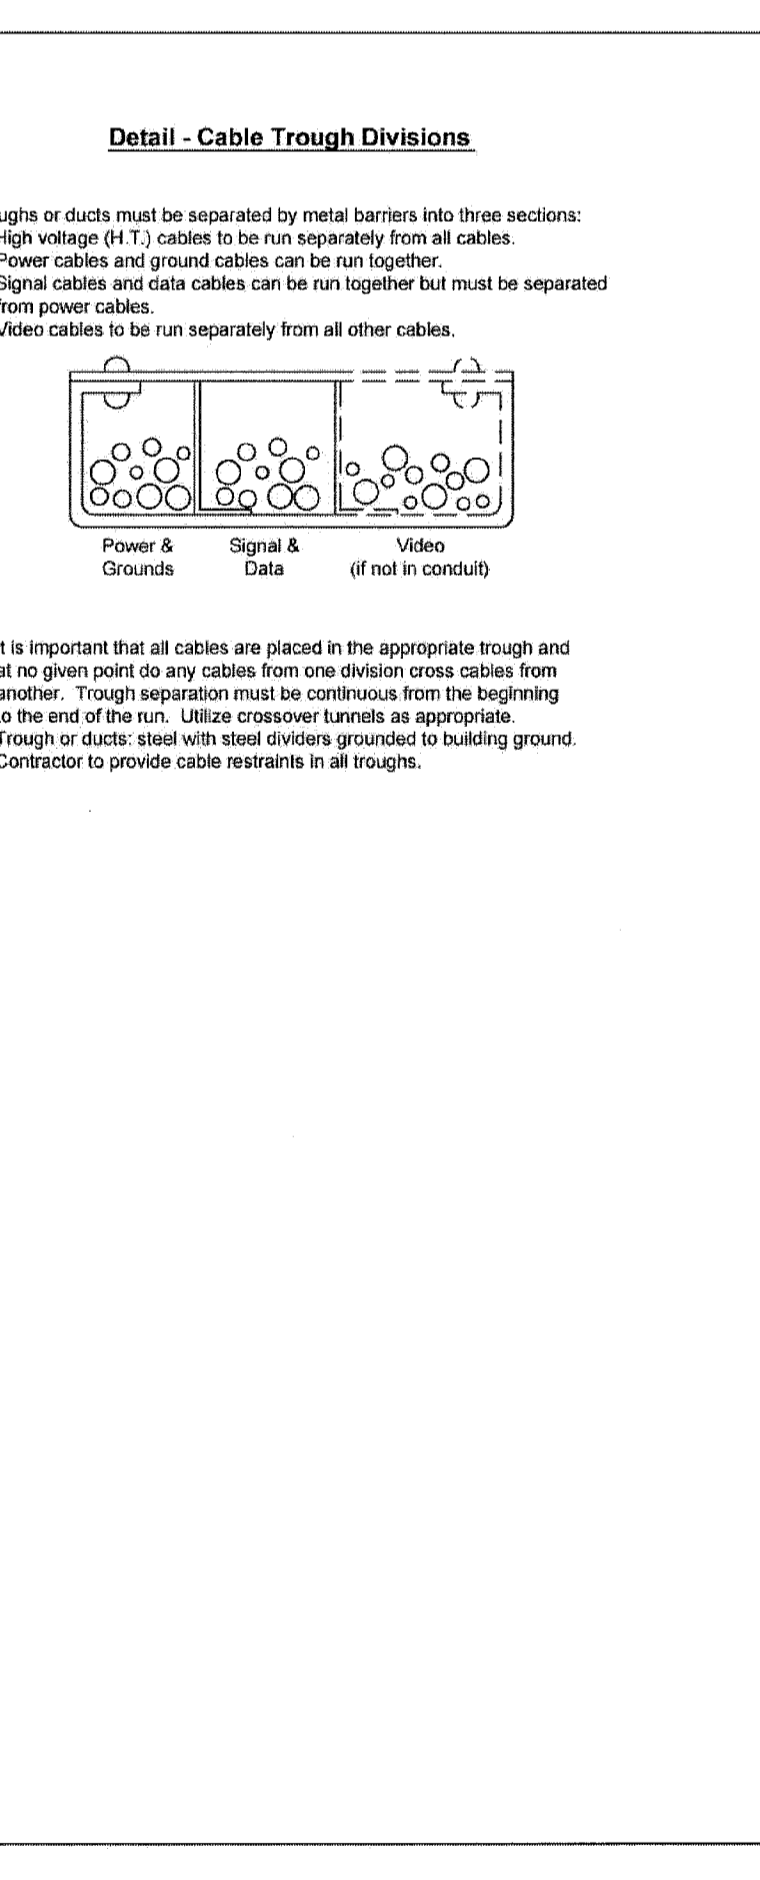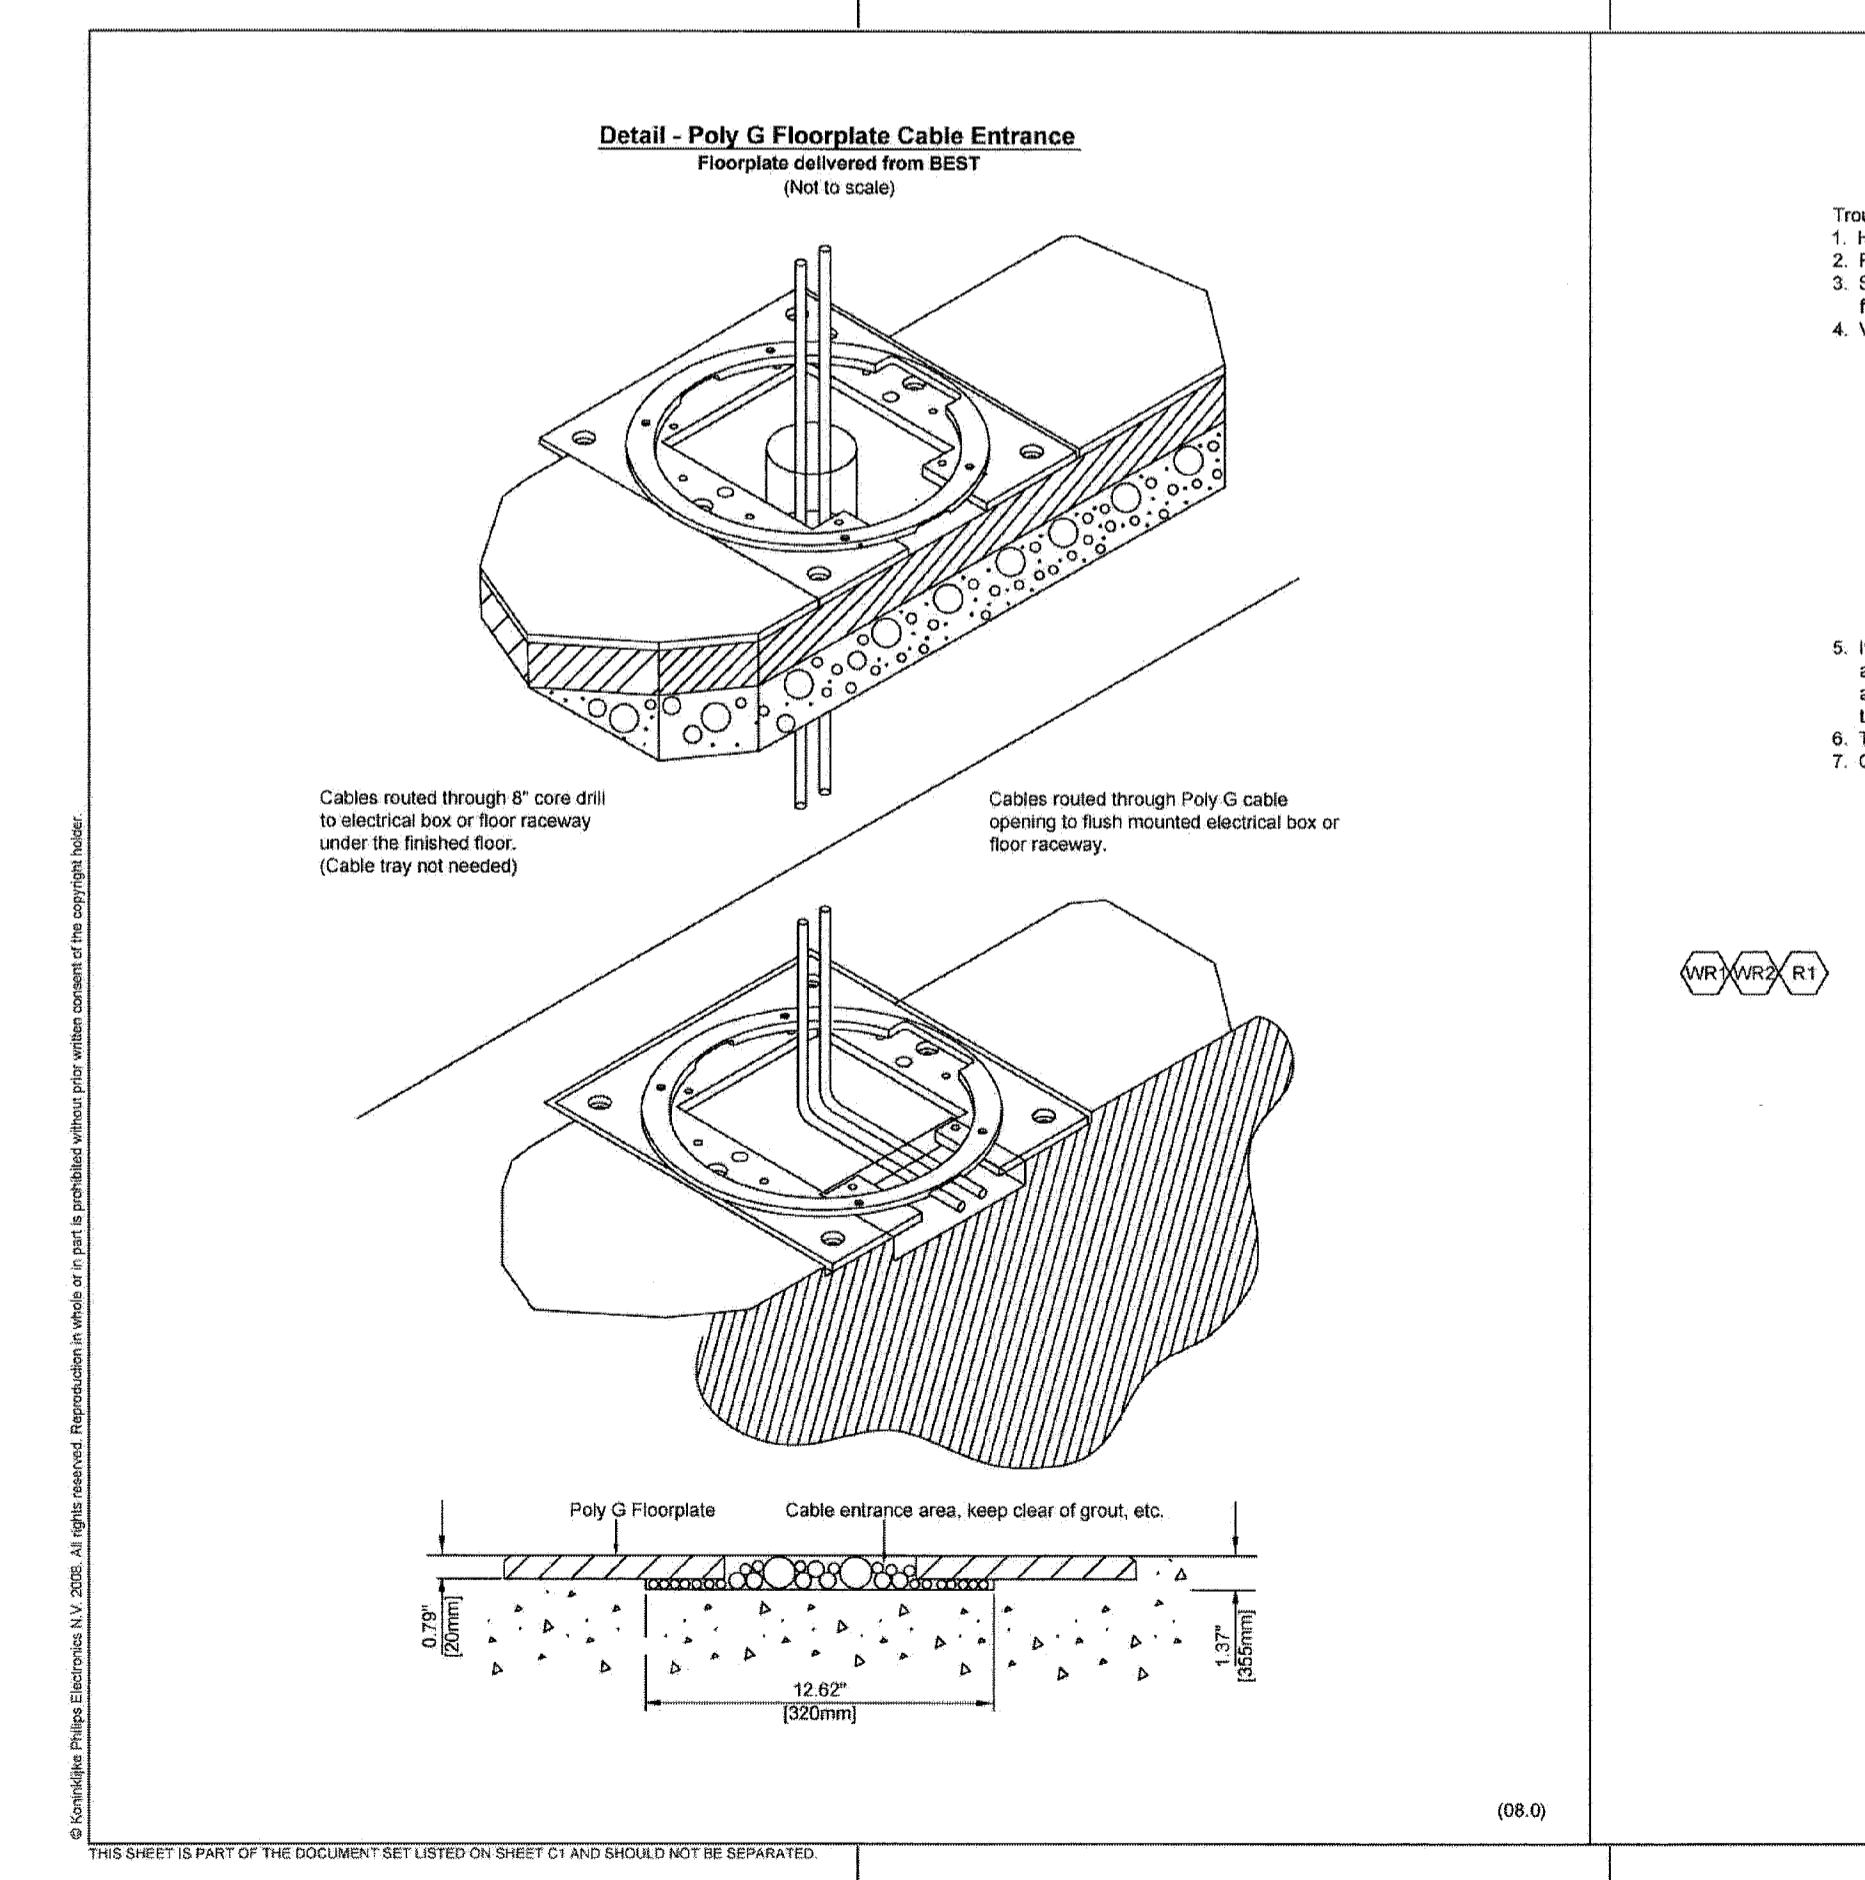


PHILIPS

Project: **Allura Biplane FD1010**
Maine Medical Center
 Portland, ME
 Room 5

Philips Contacts:
 Project Manager: Wayne Ervin
 Contract Number: (207) 611-0548
 Email: wayne.ervin@philips.com
 Date Drawn: 06/20/10
 Designer: Jay J. Jorjic, Mike
 Checker: 6500101701.0000

Project Details:
 Drawing Number: **ED3**
 Title: **ED3**

THIS SHEET IS PART OF THE DOCUMENT SET LISTED ON SHEET C1 AND SHOULD NOT BE SEPARATED.

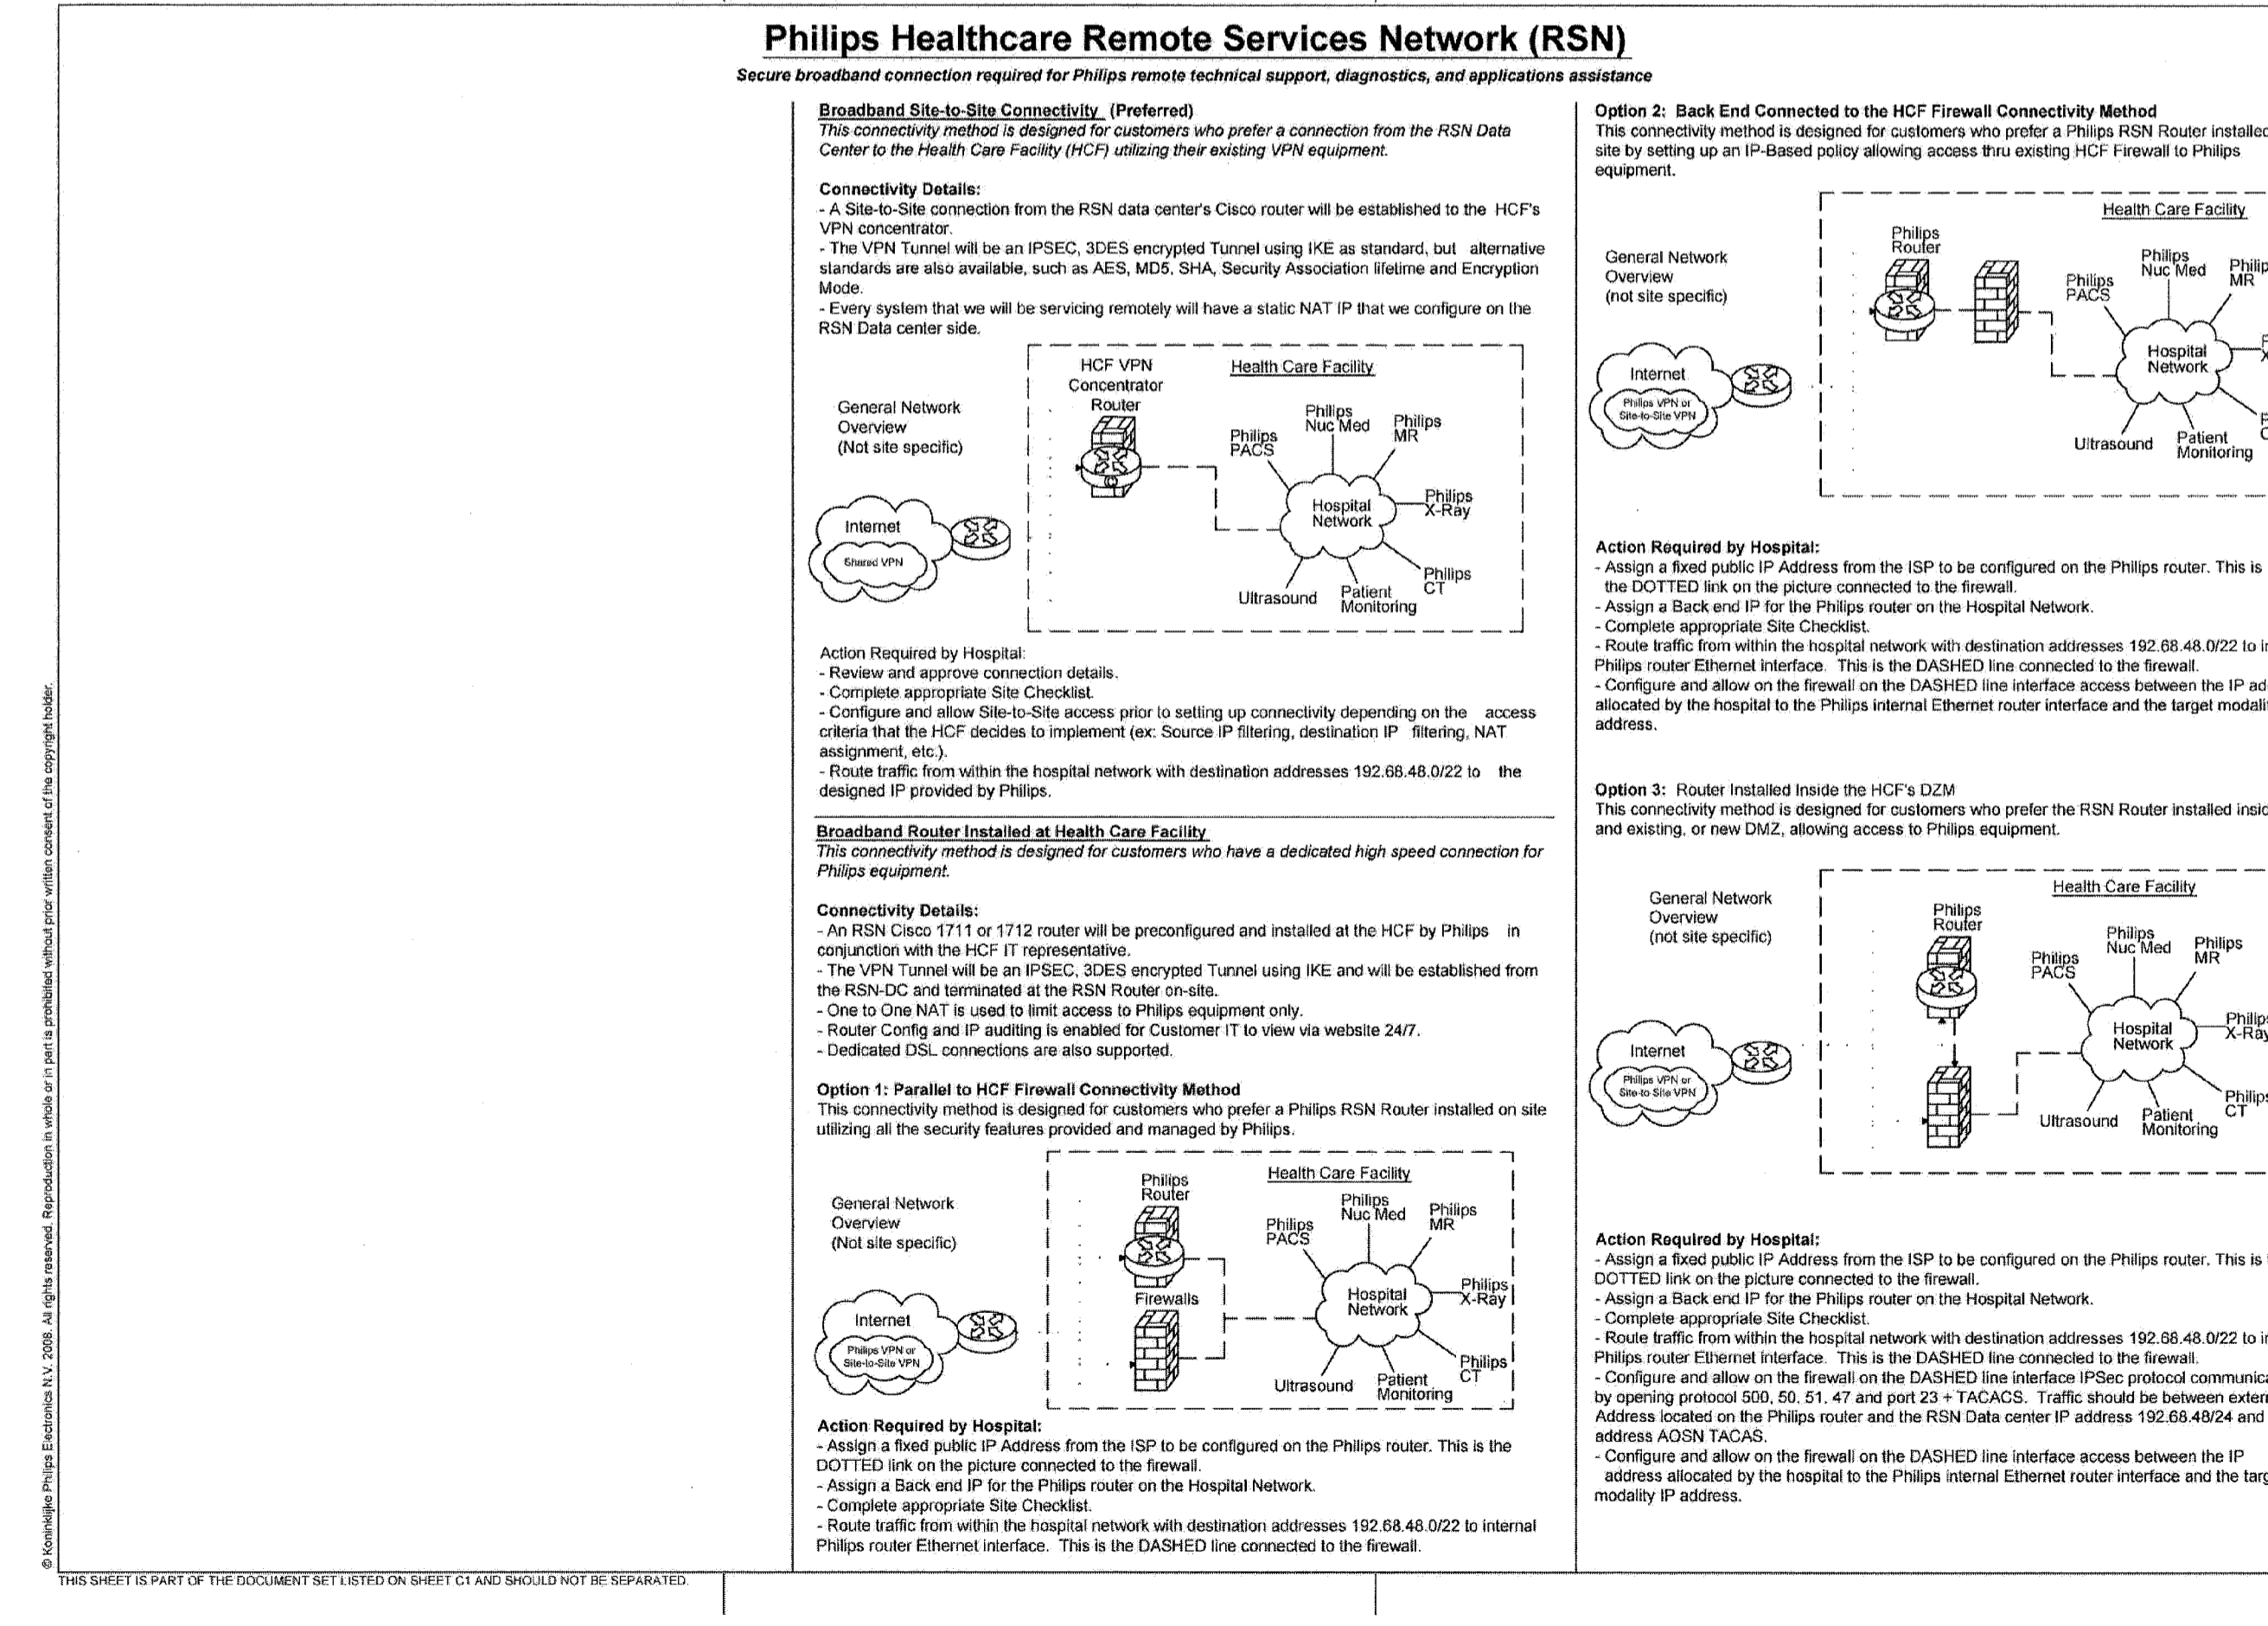

PHILIPS

Project: **Allura Biplane FD1010**
Maine Medical Center
 Portland, ME
 Room 5

Philips Contacts:
 Project Manager: Wayne Ervin
 Contract Number: (207) 611-0548
 Email: wayne.ervin@philips.com
 Date Drawn: 06/20/10
 Designer: Jay J. Jorjic, Mike
 Checker: 6500101701.0000

Project Details:
 Drawing Number: **N1**
 Title: **N1**

THIS SHEET IS PART OF THE DOCUMENT SET LISTED ON SHEET C1 AND SHOULD NOT BE SEPARATED.

NOTE: THIS DRAWING WAS NOT PREPARED BY SMRT. IT IS PROVIDED FOR COORDINATION AND REFERENCE PURPOSES ONLY

141 Fox Street, Box 618
 Portland, Maine 04104
 Tel: (207) 773-3846
 Fax: (207) 773-1070
 www.philips.com

ARCHITECTURE
 ENGINEERING
 PLANNING
 INTERIOR DESIGN
 COMMISSIONING

SMRT

PROJECT NORTH

MAINE MEDICAL CENTER CATH. LAB #5
 PORTLAND, ME

ISSUED FOR CONSTRUCTION
 9.3.10

NO.	REVISION	DATE	DESCRIPTION
0	ISSUED FOR CONSTRUCTION	9.3.10	

GRAPHIC SCALE: 0" = 1"

SCALE: PROJECT MANAGER: KJ
 A/E OF RECORD:
 PROJECT NO: 10006-00
 DATE: 9.3.10
 SHEET TITLE: VENDOR EQUIPMENT DRAWINGS, SHEET 7
 SHEET NO. Q-007