


Seals

**BECKER**  
structural engineers, inc.


75 York Street  
Portland, ME 04101-4701  
info@beckerstructural.com

Tel 207-879-1838  
Fax 207-879-1822  
www.beckerstructural.com

Consultant

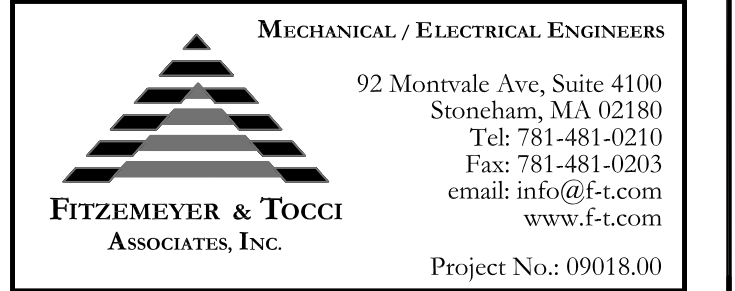

Consultant

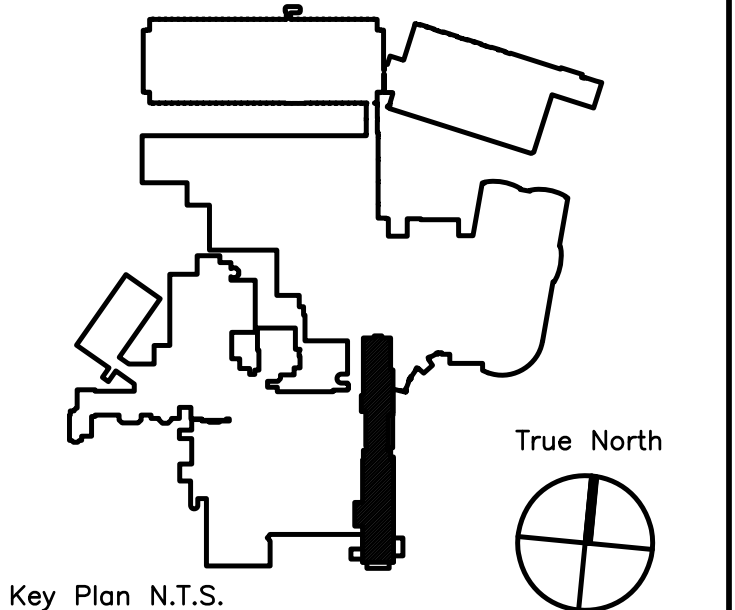

Key Plan N.T.S.

ADDENDUM#	Date	No
ADDENDUM#1	12/4/09	1
Revision	Date	No



**Maine Medical Center**  
Portland, Maine

**MAINE MEDICAL CENTER**  
PAVILION 6 RENOVATIONS

MorrisSwitzer Project Number 28034  
Date 11/19/09  
Scale 1/8" = 1'-0"

Sheet Title and Number  
**SIXTH FLOOR PAVILIONS  
"A" & "C" PLUMBING NEW  
WORK MEDICAL GAS**

**PLAN  
3P2.3**

