


**BECKER**  
structural engineers, inc.


75 York Street  
Portland, ME 04101-4701  
info@beckerstructural.com

Tel: 207-879-1838  
Fax: 207-879-1822  
www.beckerstructural.com

Consultant

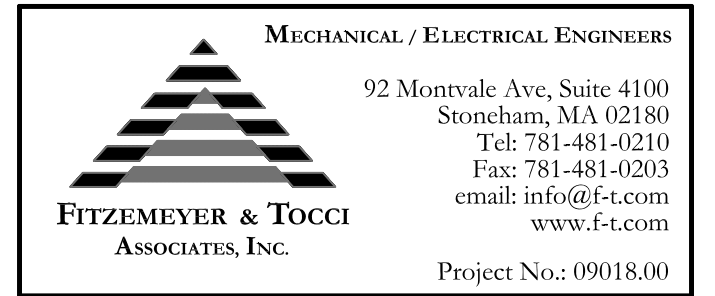

Consultant

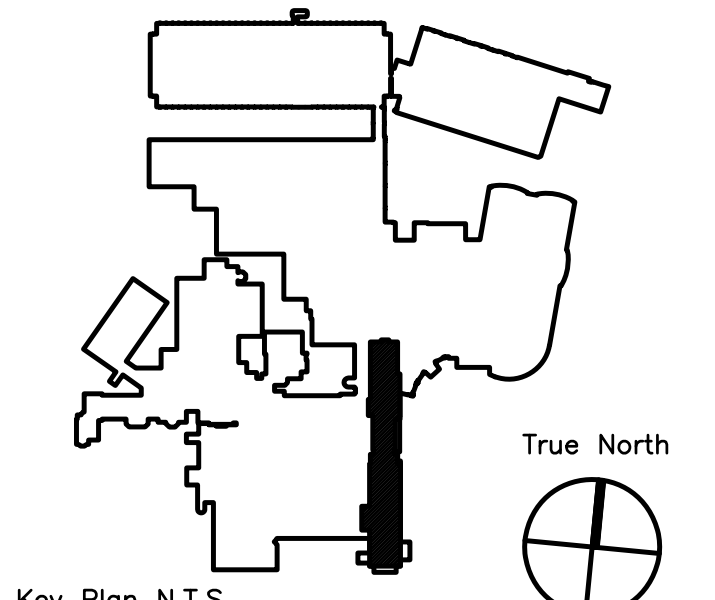



Revision	Date	No
ADDENDUM #1	12/4/09	1




**MAINE MEDICAL CENTER**  
PAVILION 6 RENOVATIONS

MorrisSwitzer Project Number 28034  
Date 11/19/09  
Scale NOT TO SCALE  
Sheet Title and Number

**SIXTH FLOOR PAVILIONS  
"A" & "C" PLUMBING  
DETAILS  
3P3.1**

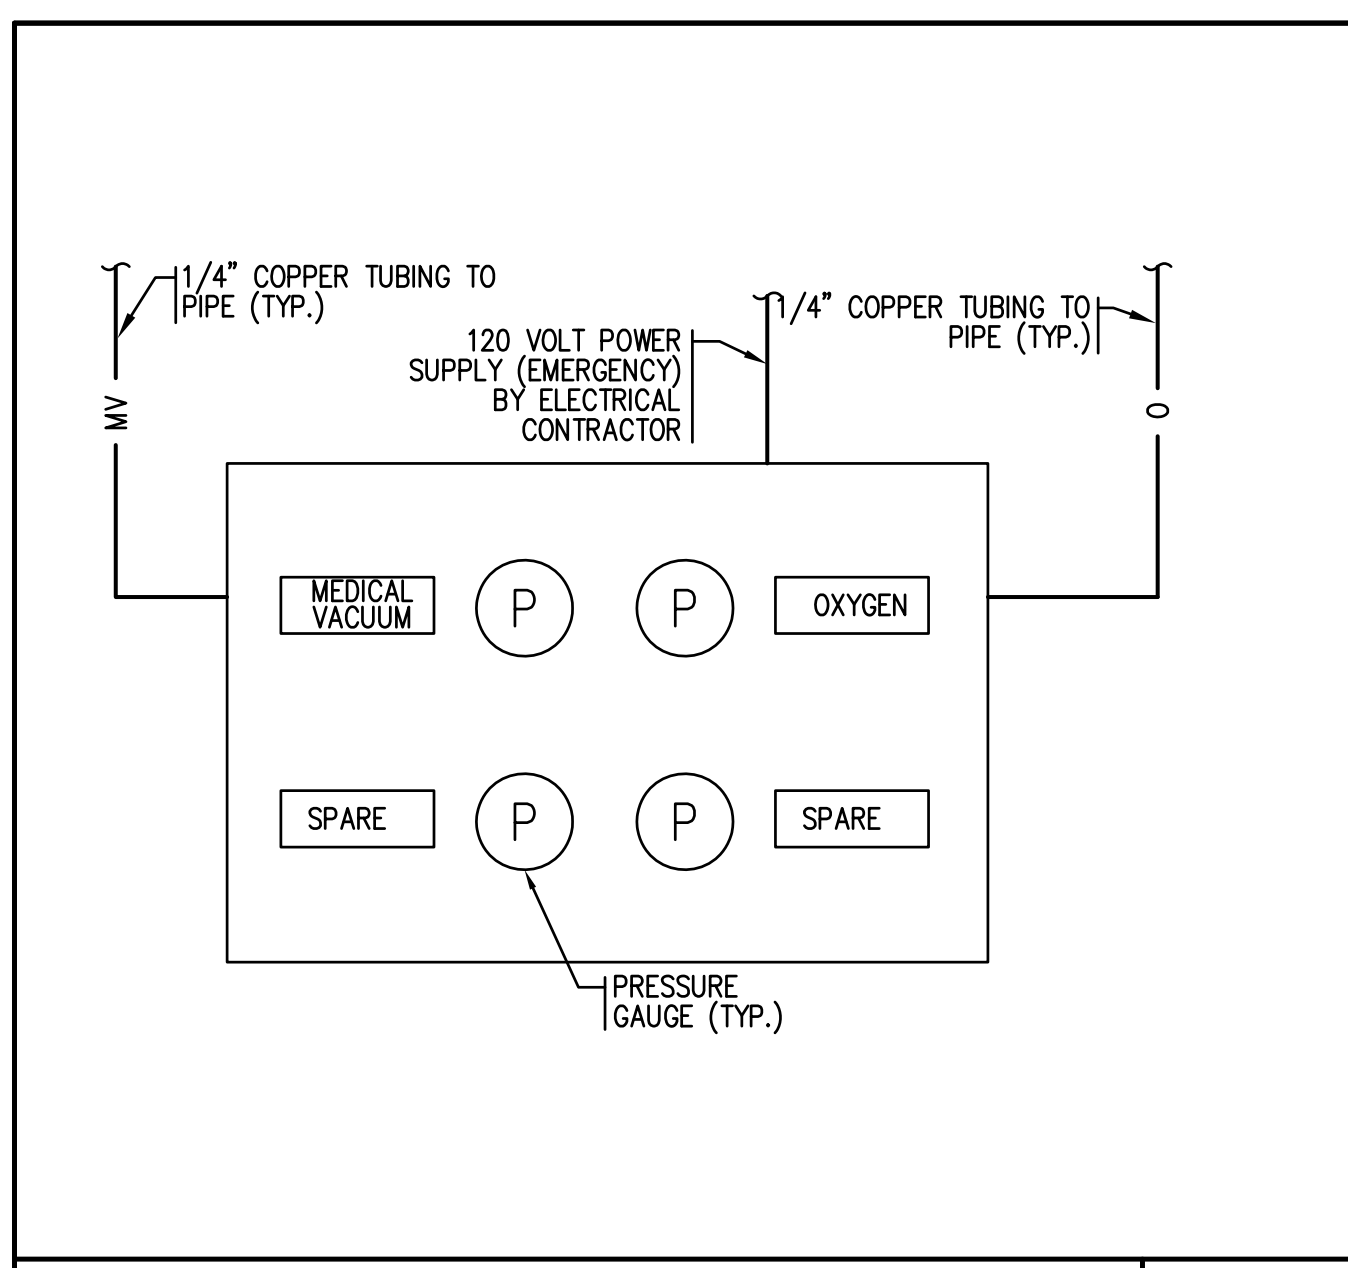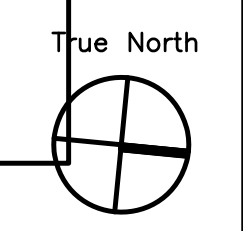

AREA ALARM PANEL AAP-1 DIAGRAM

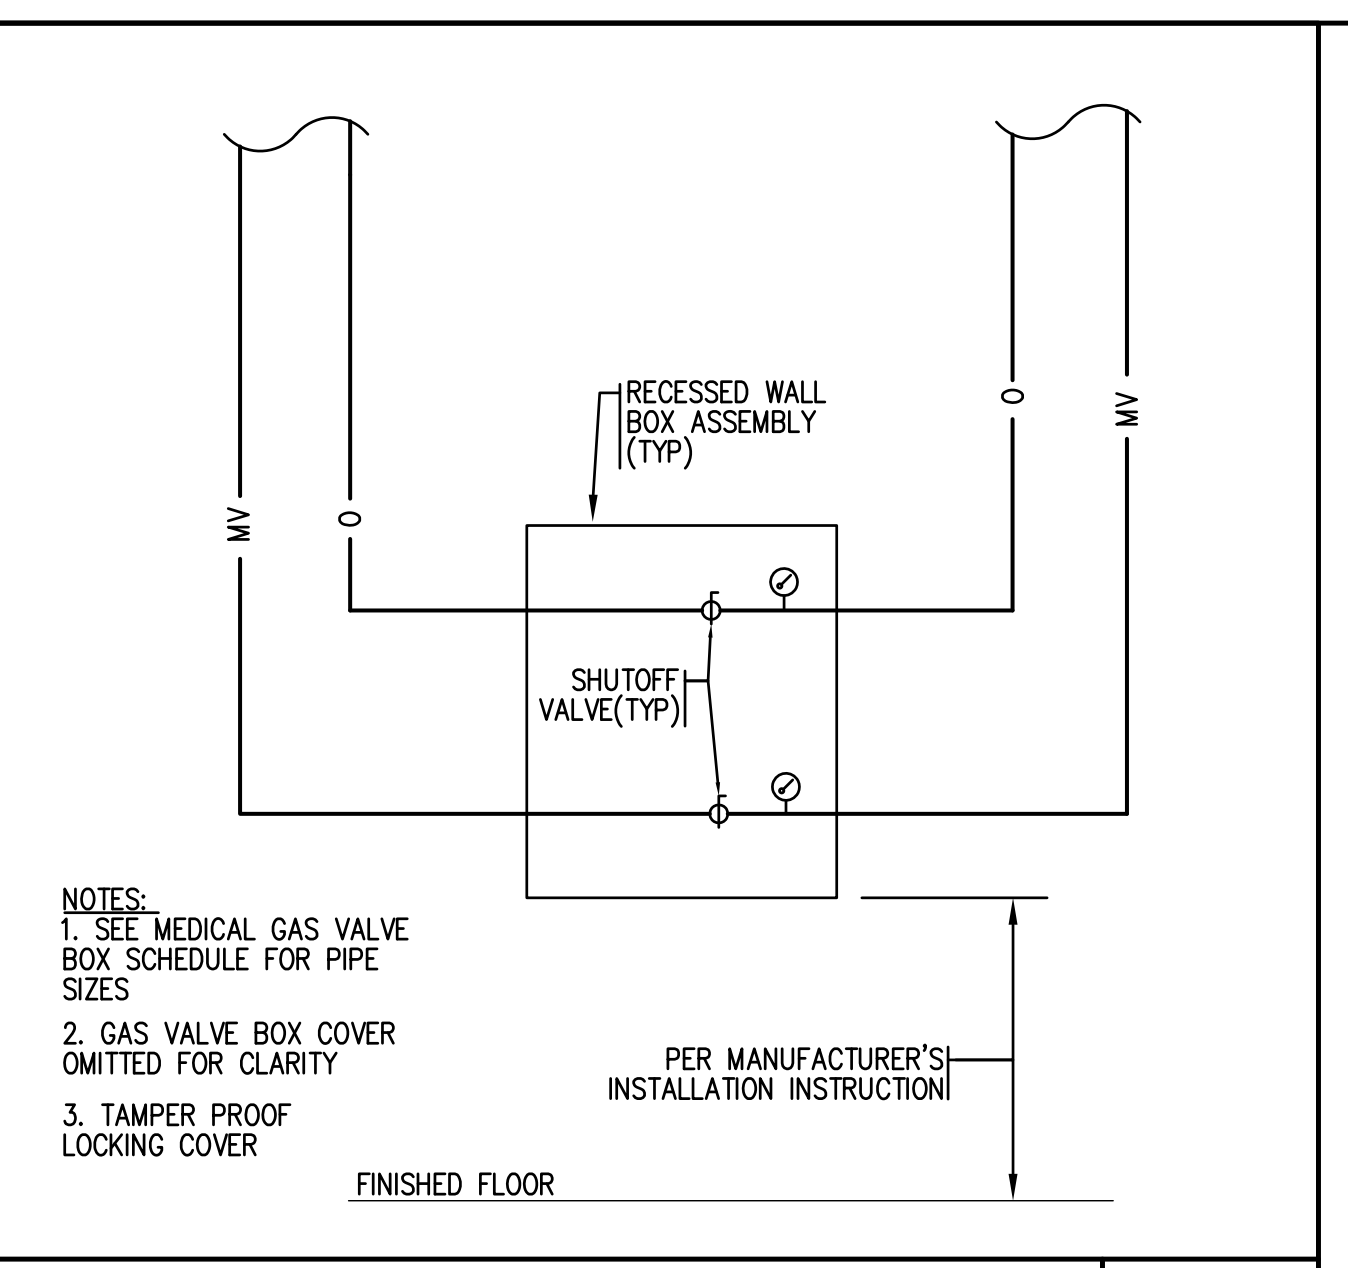

PIPING DIAGRAM TO MGZVB-1

NOTES:  
1. SEE MEDICAL GAS VALVE BOX SCHEDULE FOR PIPE SIZES  
2. GAS VALVE BOX COVER OMITTED FOR CLARITY  
3. TAMPER PROOF LOCKING COVER  
PER MANUFACTURER'S INSTALLATION INSTRUCTION

NO SCALE  
DMGAS\_3

NO SCALE  
DMGAS\_1