



G1 SECTION 1

1/4"=1'-0" AE101

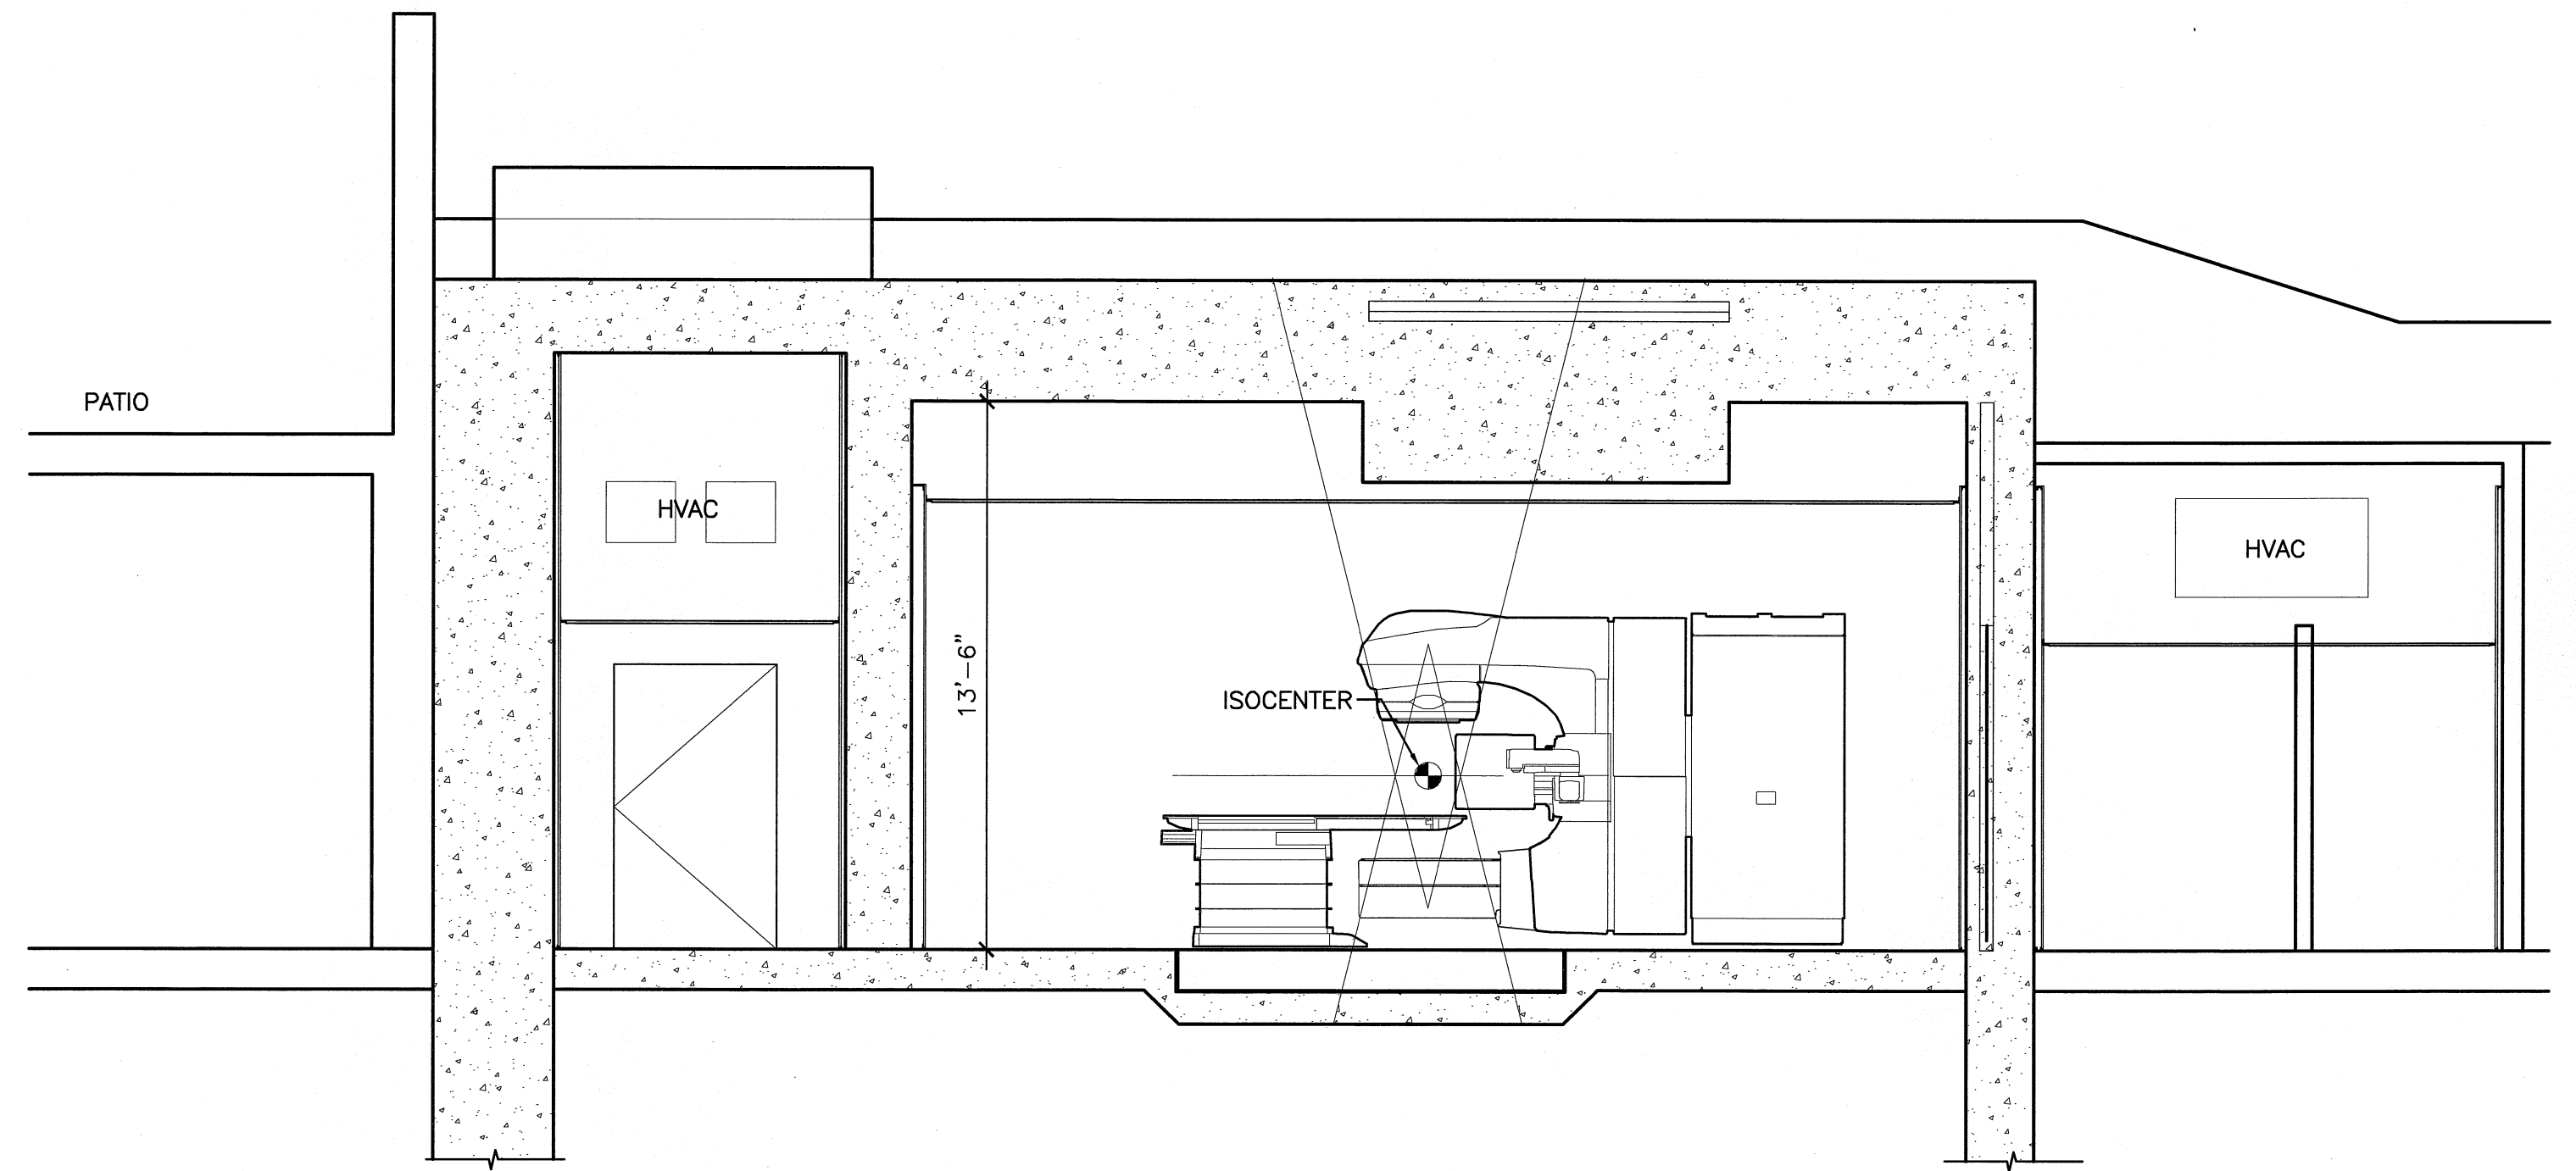


G9 SECTION 2

1/4"=1'-0" AE101

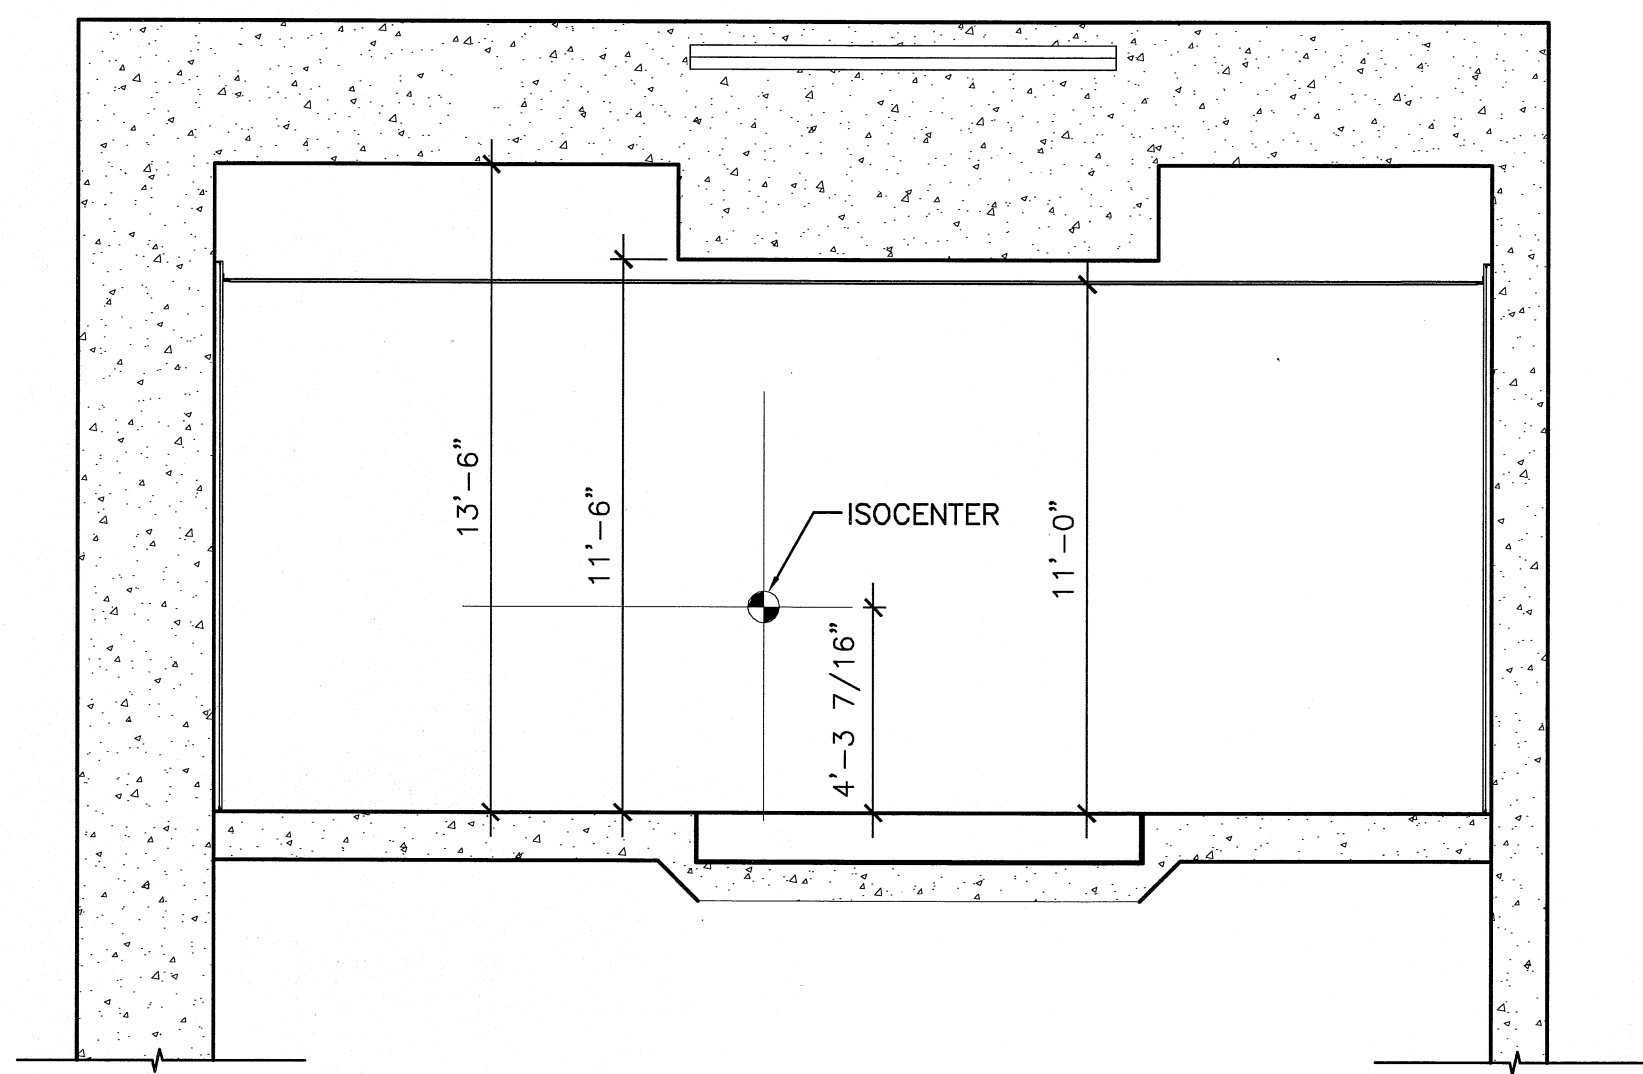

A5 SECTION 3

1/4"=1'-0" AE101


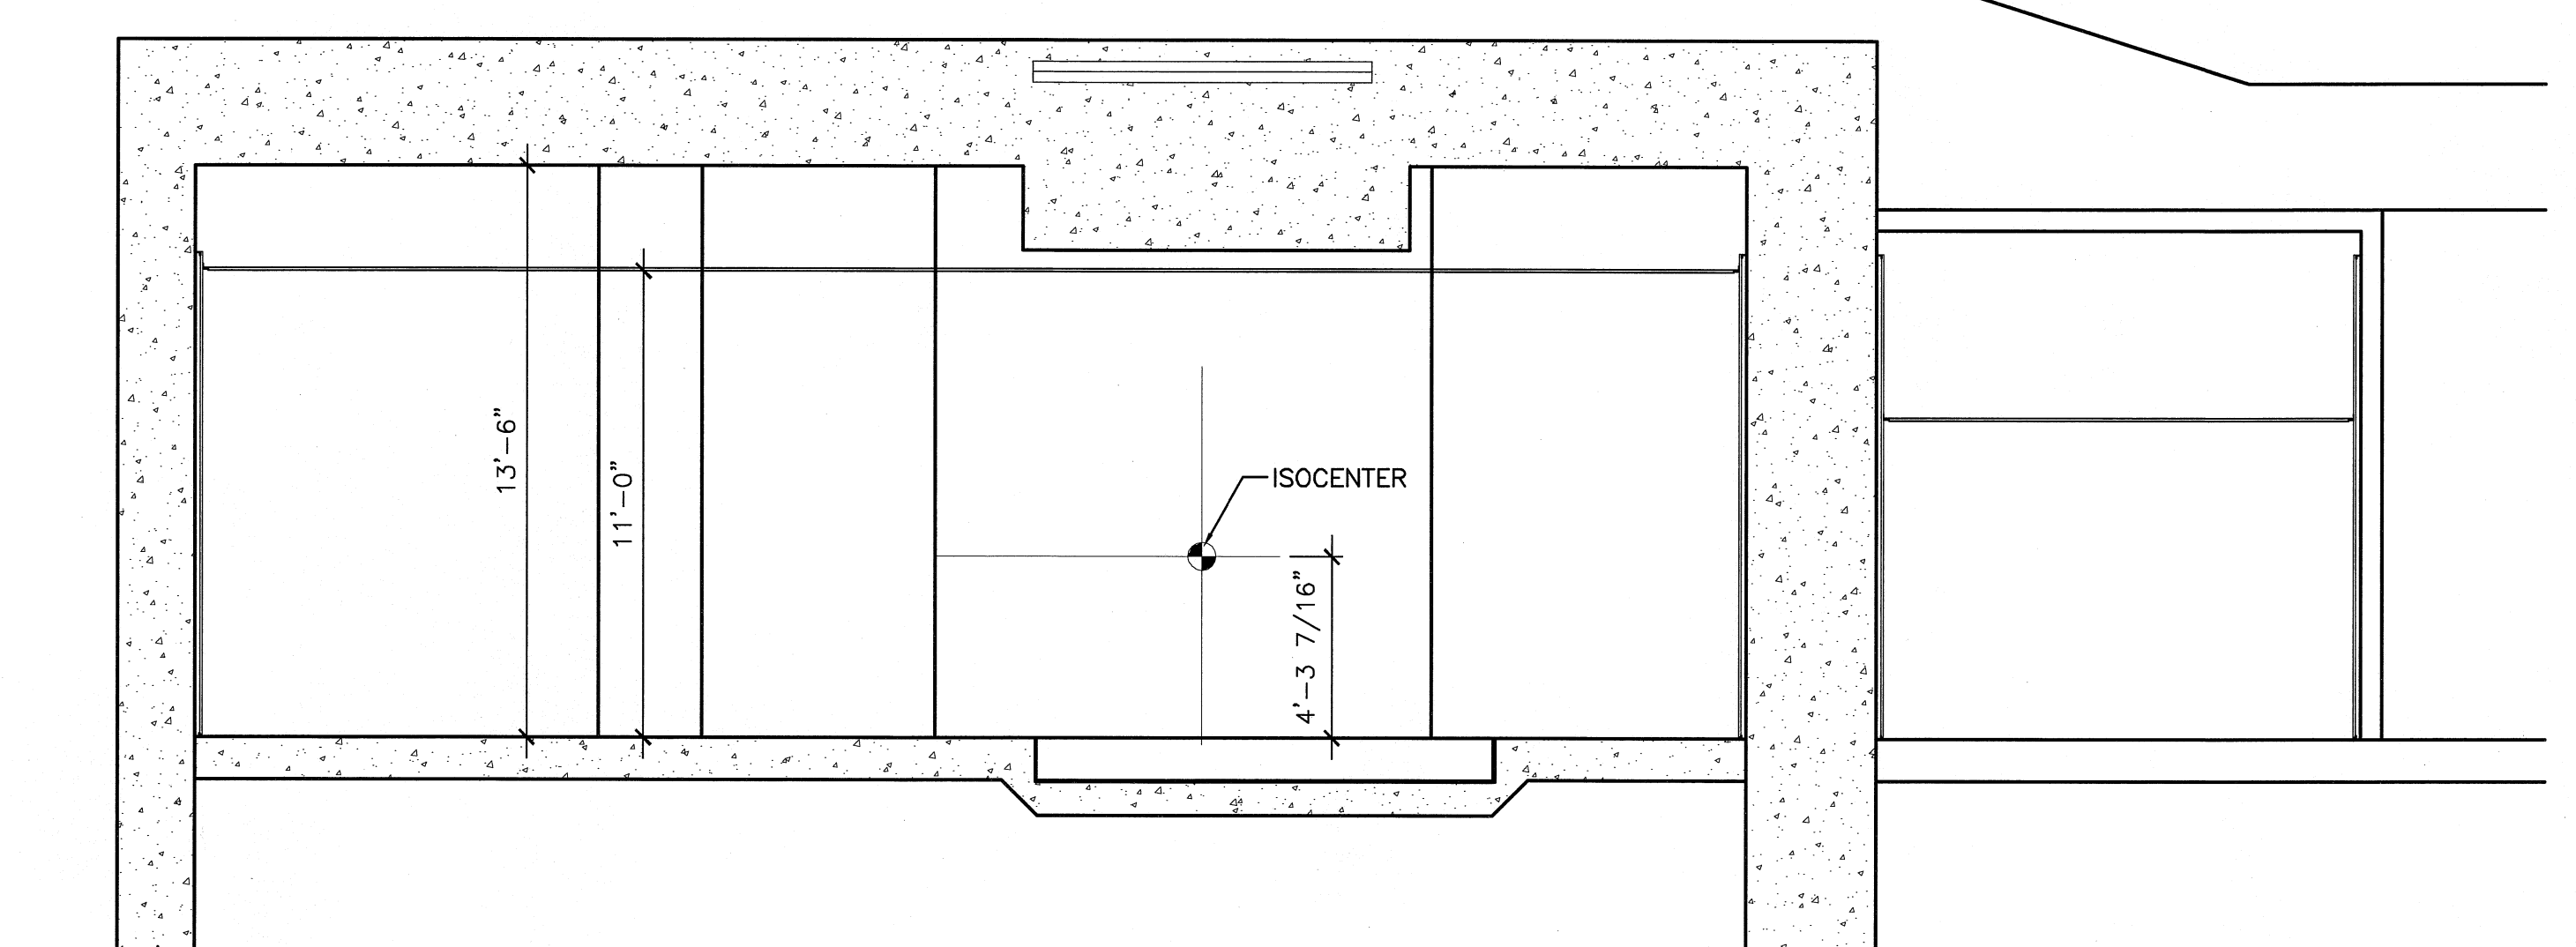


A9 SECTION 4

1/4"=1'-0" AE101

144 Fore Street, P.O. Box 618
Portland, Maine 04104
Tel: (207) 772-3846
Fax: (207) 772-1070
www.smrtrc.com

ARCHITECTURE
ENGINEERING
PLANNING
INTERIOR DESIGN
COMMISSIONING

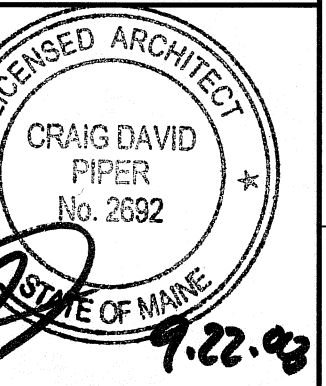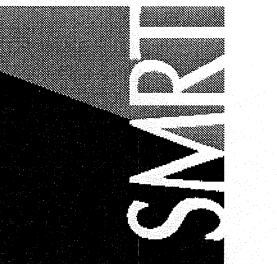

MAINE MEDICAL CENTER
LINAC REPLACEMENT PROJECT
22 BRANHALL ST PORTLAND, MAINE
ISSUED FOR CONSTRUCTION
9-19-08

REV	DESCRIPTION	DATE
0	ISSUED FOR CONSTRUCTION	9-19-08

GRAPHIC SCALE:
0" 1"

SCALE: AS NOTED
PROJECT MANAGER: CDP
JC/DRAWN BY: MOR
A/E OF RECORD: CDP
CAD FILE: AE301-08134
PROJECT NO: 08134
DATE: 9-19-08

SHEET TITLE:
SECTIONS AND DETAILS

SHEET No.
AE301