


CONSULTANTS

**BBCH
 Rehab Area
 Expansion**

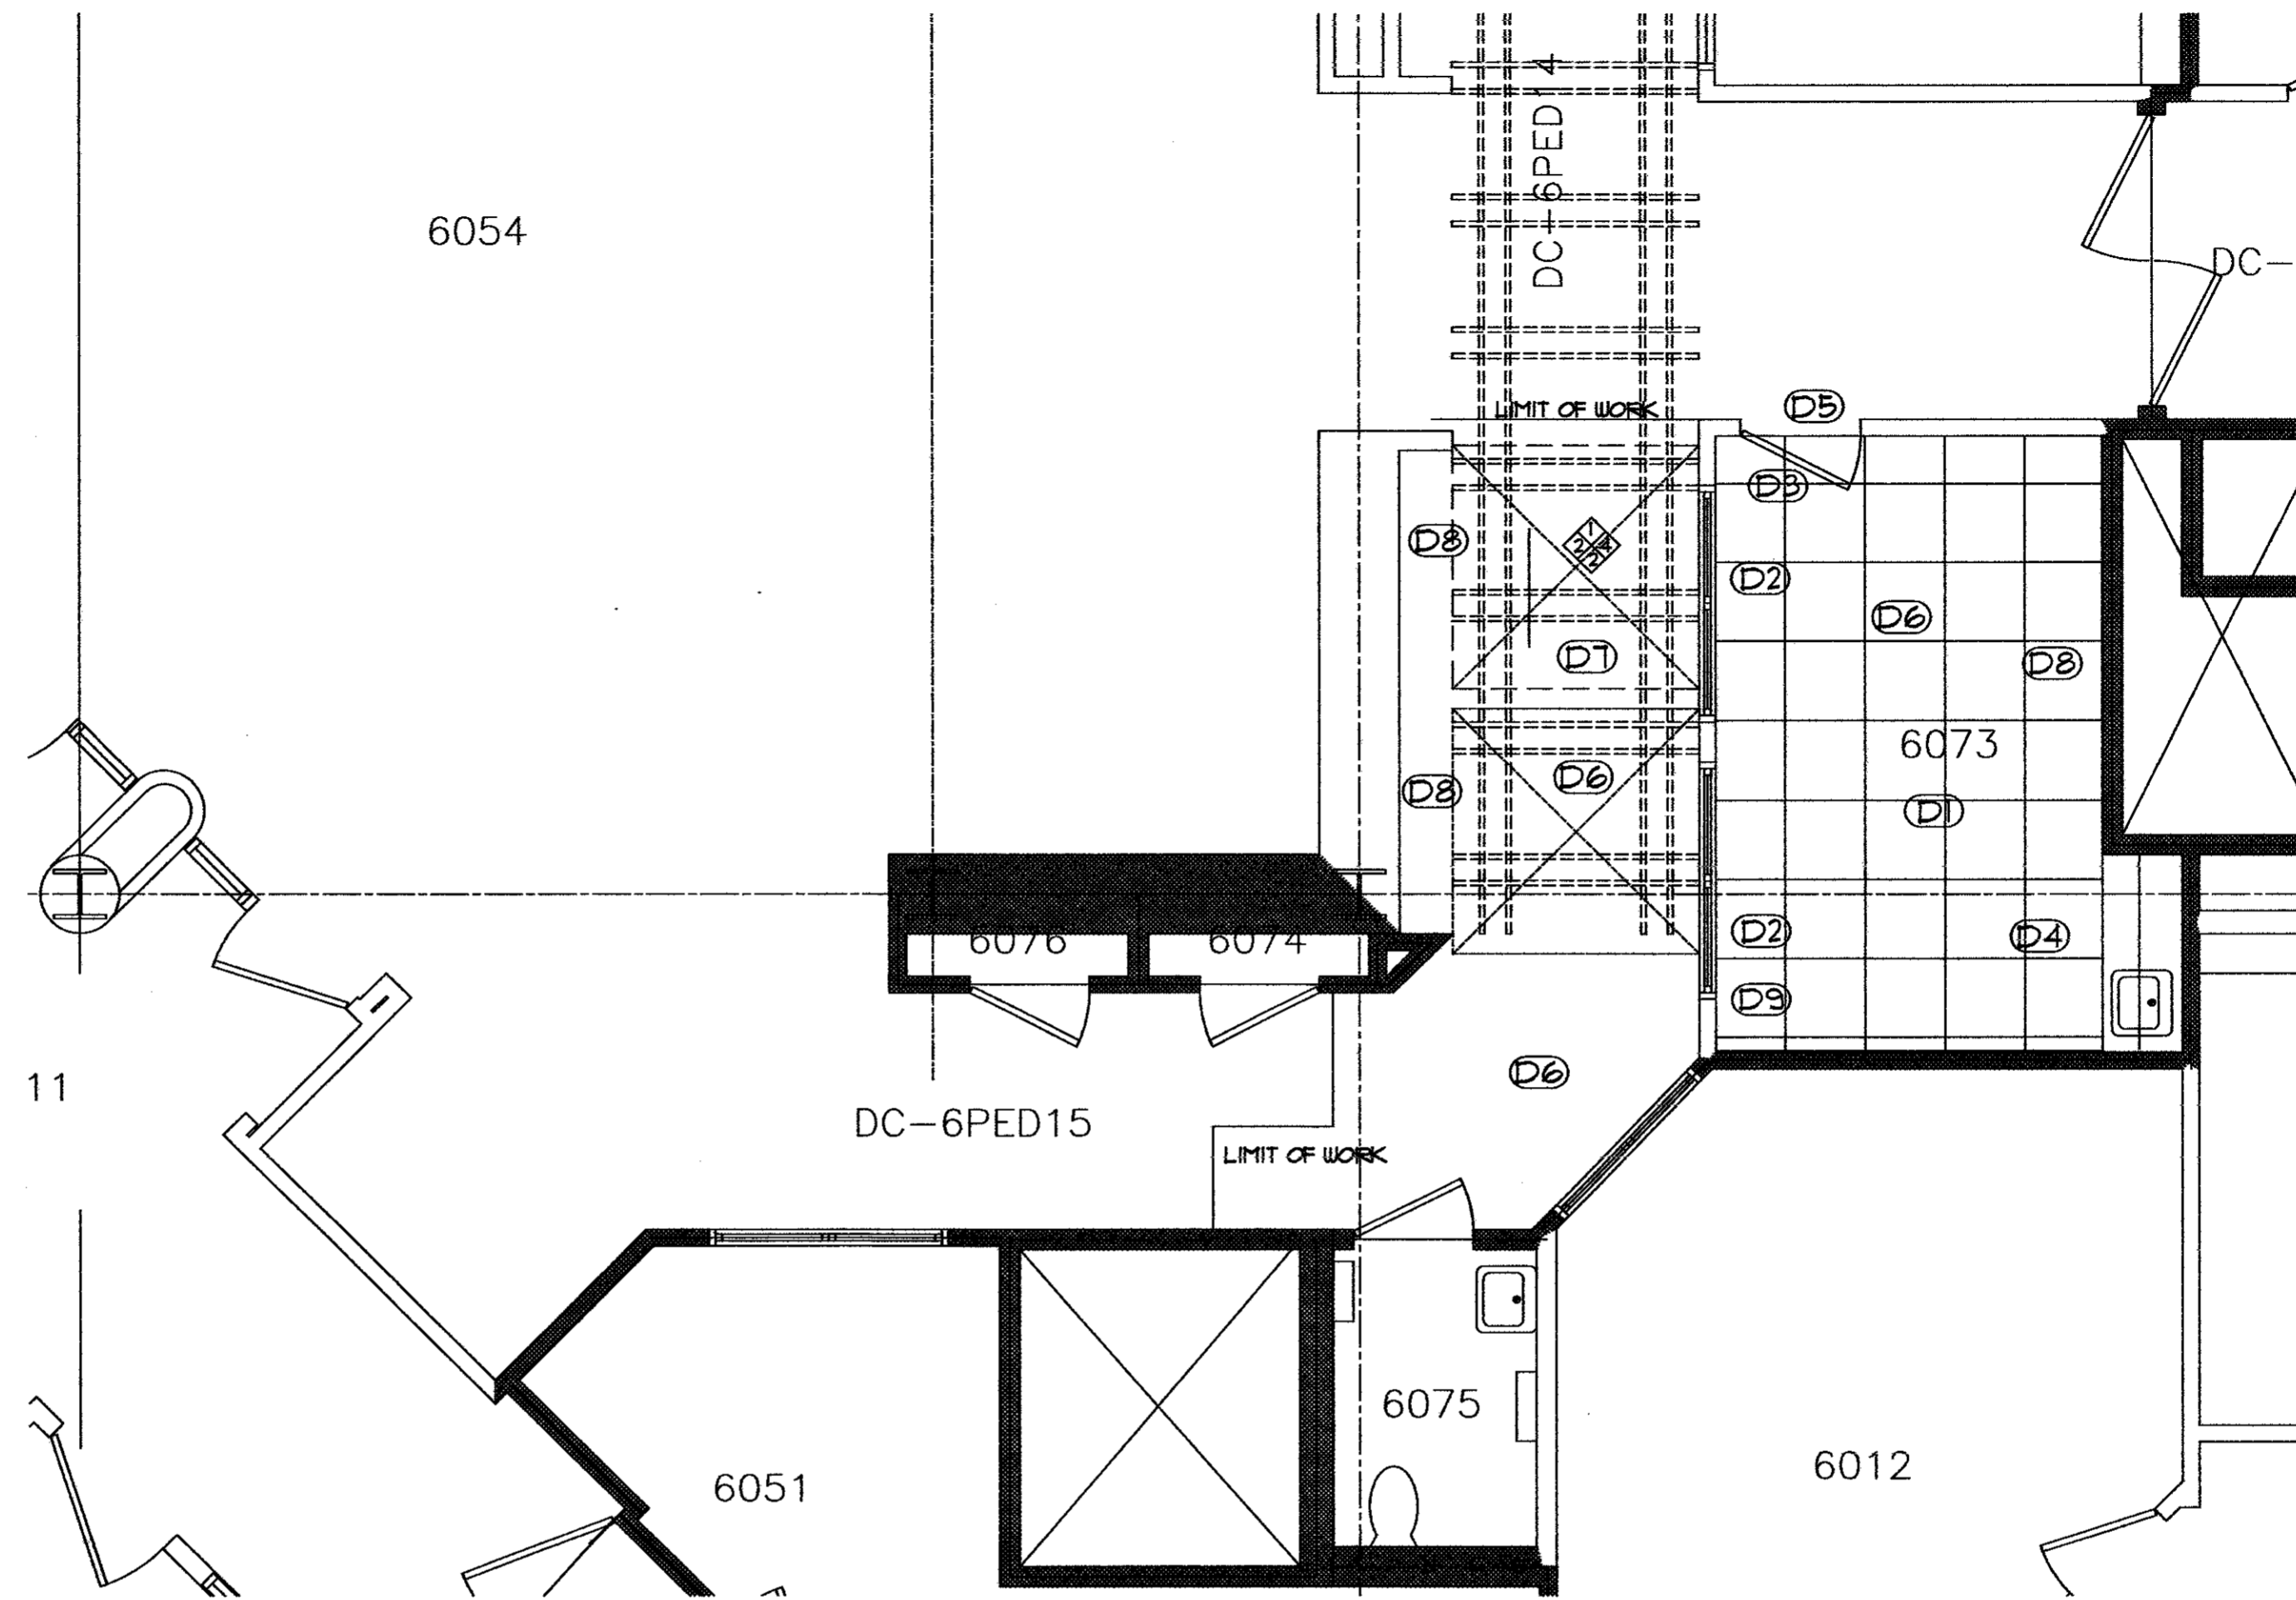

EXISTING CONDITIONS PLAN scale: 1/4" = 1'-0"

DEMOLITION KEY NOTE LEGEND

- D1 EXISTING CEILING GRID/TILES TO REMAIN IN ROOM 6073 AND 6075.
- D2 REMOVE EXISTING BORROWED LITE GLAZING-SAVE FOR RE-USE.
- D3 REMOVE EXISTING DOOR-SAVE FOR RE-USE-IN-FILL W/ GIBB WALL TO MATCH EXISTING.
- D4 REMOVE EXISTING CABINETS, CAP DRAIN-WASTE-VENT PIPING.
- D5 DEMO WALL FOR NEW DOOR.
- D6 REMOVE EXISTING FLOORING. PATCH AND PREPARE TO RECEIVE NEW FLOORING, AS REQUIRED.
- D7 DEMO LATTICE STRUCTURE AT CEILING FOR NEW WALL.
- D8 DEMO MILLWORK-SAVE FOR RE-USE
- D9 DEMO WALL FOR NEW DOOR

GENERAL DEMOLITION NOTES

1. WHERE EXISTING PLUMBING AND MECHANICAL PIPING AND FIXTURES ARE TO BE REMOVED, CAP BELOW FINISH FLOOR OR WITHIN WALLS & COORDINATE WITH MECH. DRAWINGS.
 2. ALL TRADES TO TAKE CARE TO MAINTAIN FIREPROOFING ON EXISTING STRUCTURE. REPAIR SO AS TO MAINTAIN RATING WHERE DAMAGED.
 3. REMOVE ALL EXISTING CONSTRUCTION SHOWN AS DOTTED. PATCH EXISTING TO REMAIN.
 4. PATCH / PAINT ALL DRYWALL SHOWN TO REMAIN THAT IS DAMAGED DURING DEMOLITION.
 5. REMOVE ALL EXISTING FLOORING, WALL BASE AND CEILING, UNLESS NOTED OTHERWISE. ALL LIGHT FIXTURES ARE TO BE REMOVED AND DELIVERED TO THE OWNER.
 6. REMOVE ALL MISCELLANEOUS WALL MOUNTED ACCESSORIES SAVE FOR REUSE BY OWNER.
1. ALL FINISHES TO REMAIN SHALL BE PROTECTED.

MARK	DATE	DESCRIPTION
		For Construction
	6/15/10	ISSUE:
		PROJECT NO: 210052
		CAD DWG FILE: NA
		DRAWN BY: WP
		CHECKED BY: DD

SHEET TITLE
**Existing
 Conditions/
 Demo Plan**
 Scale: AS NOTED

AE-1
 Sheet - of -