



CONSULTANTS

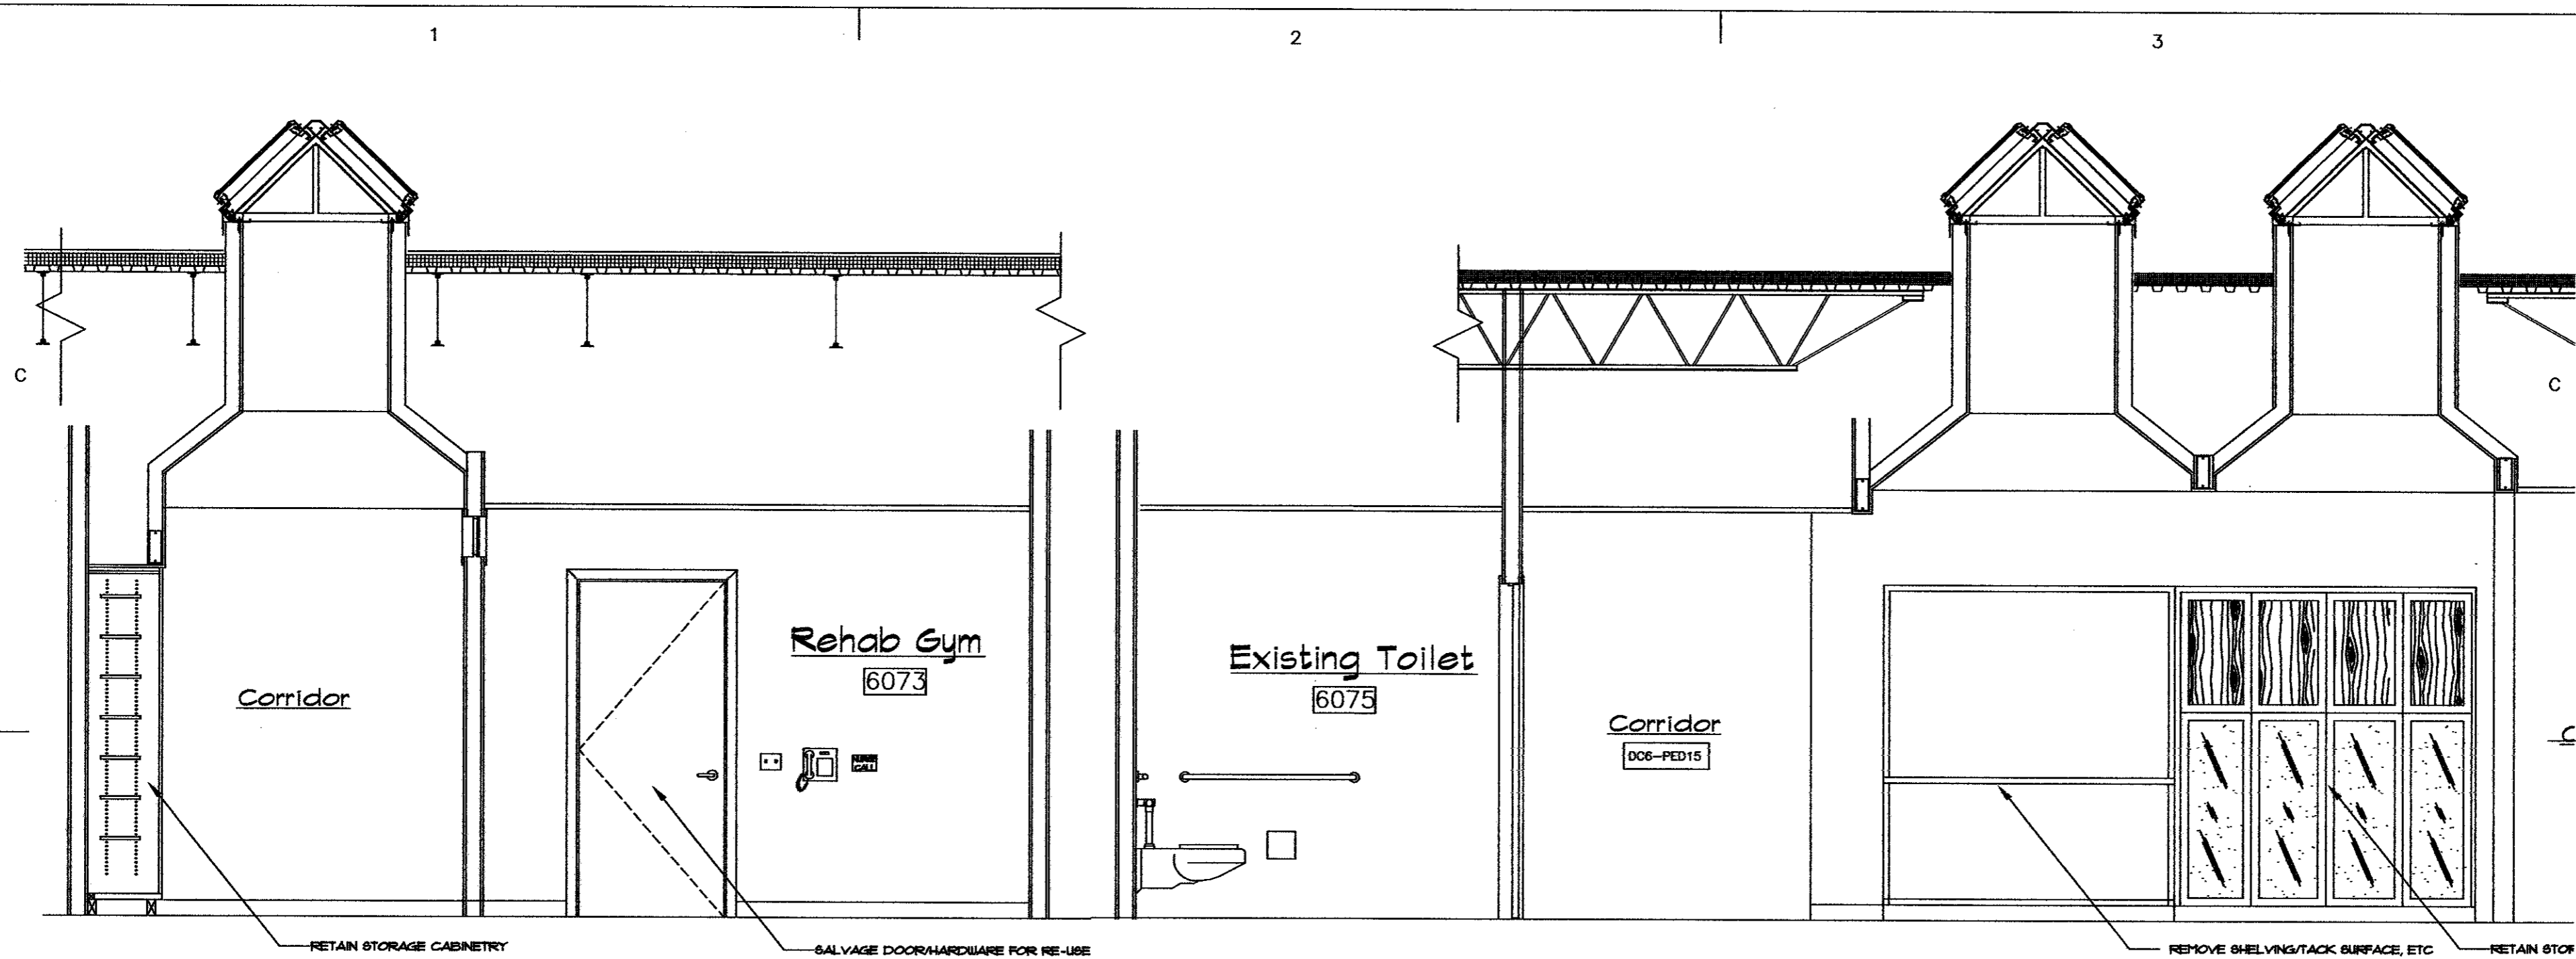


1 INTERIOR ELEVATION^o existing -Rm 6073
 SCALE: 3/8"=1'-0"
 Rehab Rm

2 INTERIOR ELEVATION-existing-@Rm 6073
 SCALE: 3/8"=1'-0"
 Rehab Rm

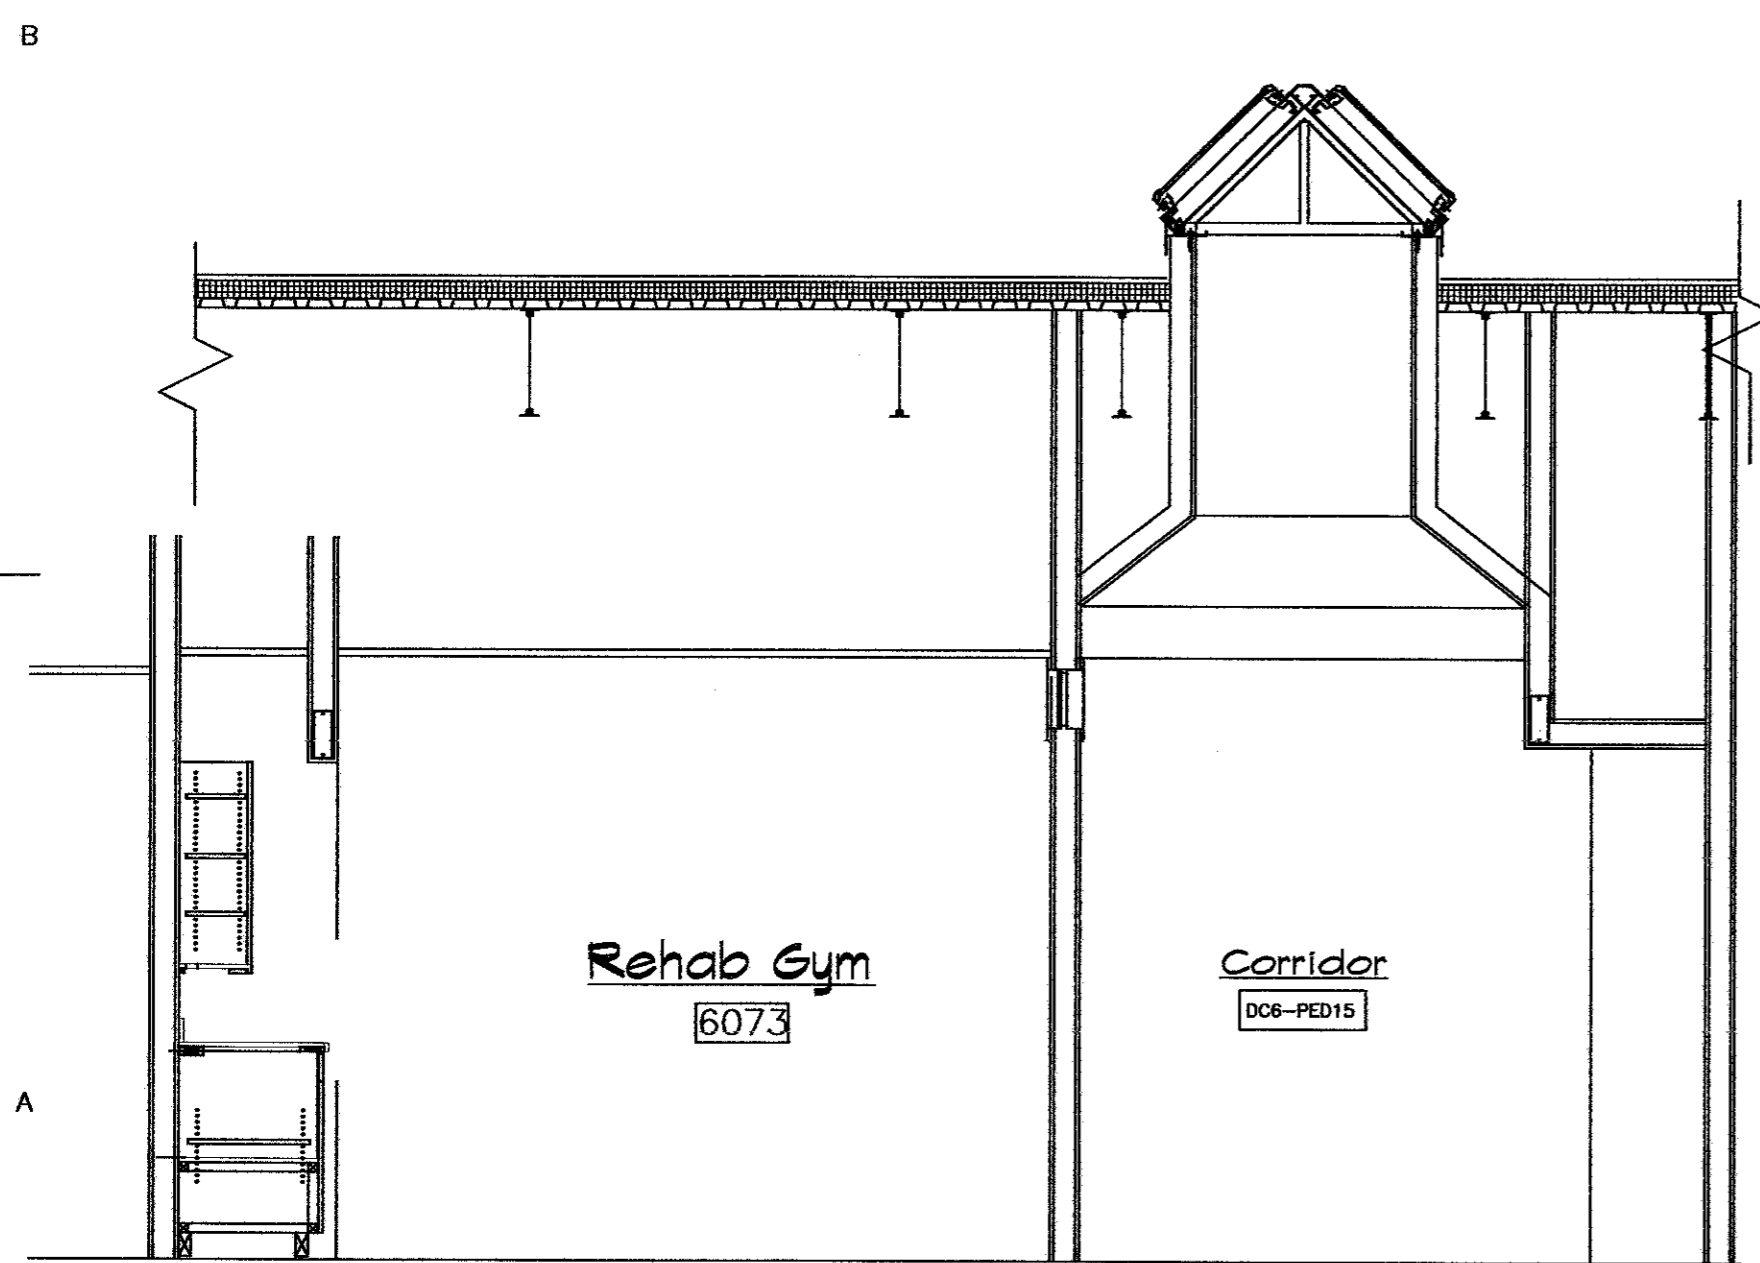

3 INTERIOR ELEVATION existing-@Rm 6073
 SCALE: 3/8"=1'-0"
 Rehab Rm

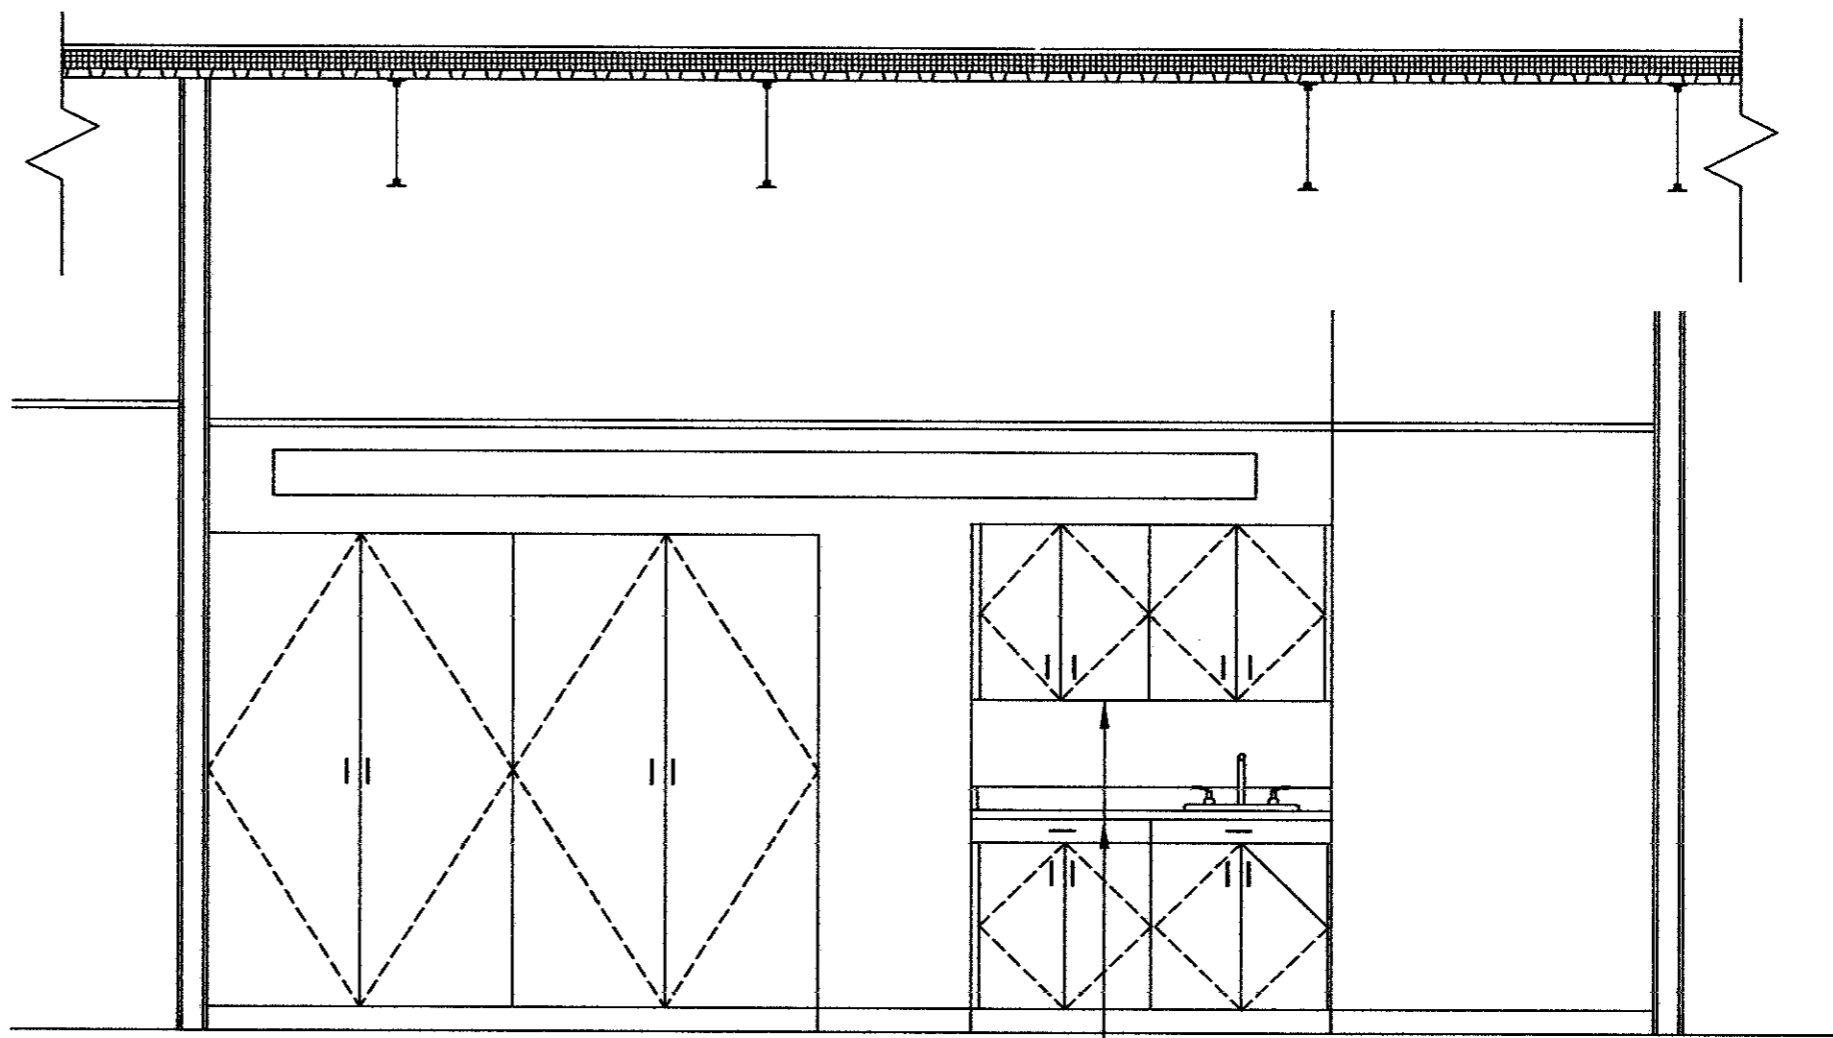

4 INTERIOR ELEVATION existing-@Rm 6073
 SCALE: 3/8"=1'-0"
 Rehab Rm

BBCH
Rehab Area
Expansion

MARK	DATE	DESCRIPTION
		For Construction
	6/7/10	ISSUE: 6/7/10
		PROJECT NO: 210052
		CAD DWG FILE: NA
		DRAWN BY: NA
		CHECKED BY: NA

SHEET TITLE

BBCH
 Scale: 3/8"=1'-0"

AE-2
 Sheet 1 of -